


RASTER=19408-1-0.dgn
 DGN=19408-1-0.dgn
 CAD User: ZNS4 Date: 06-18-2018

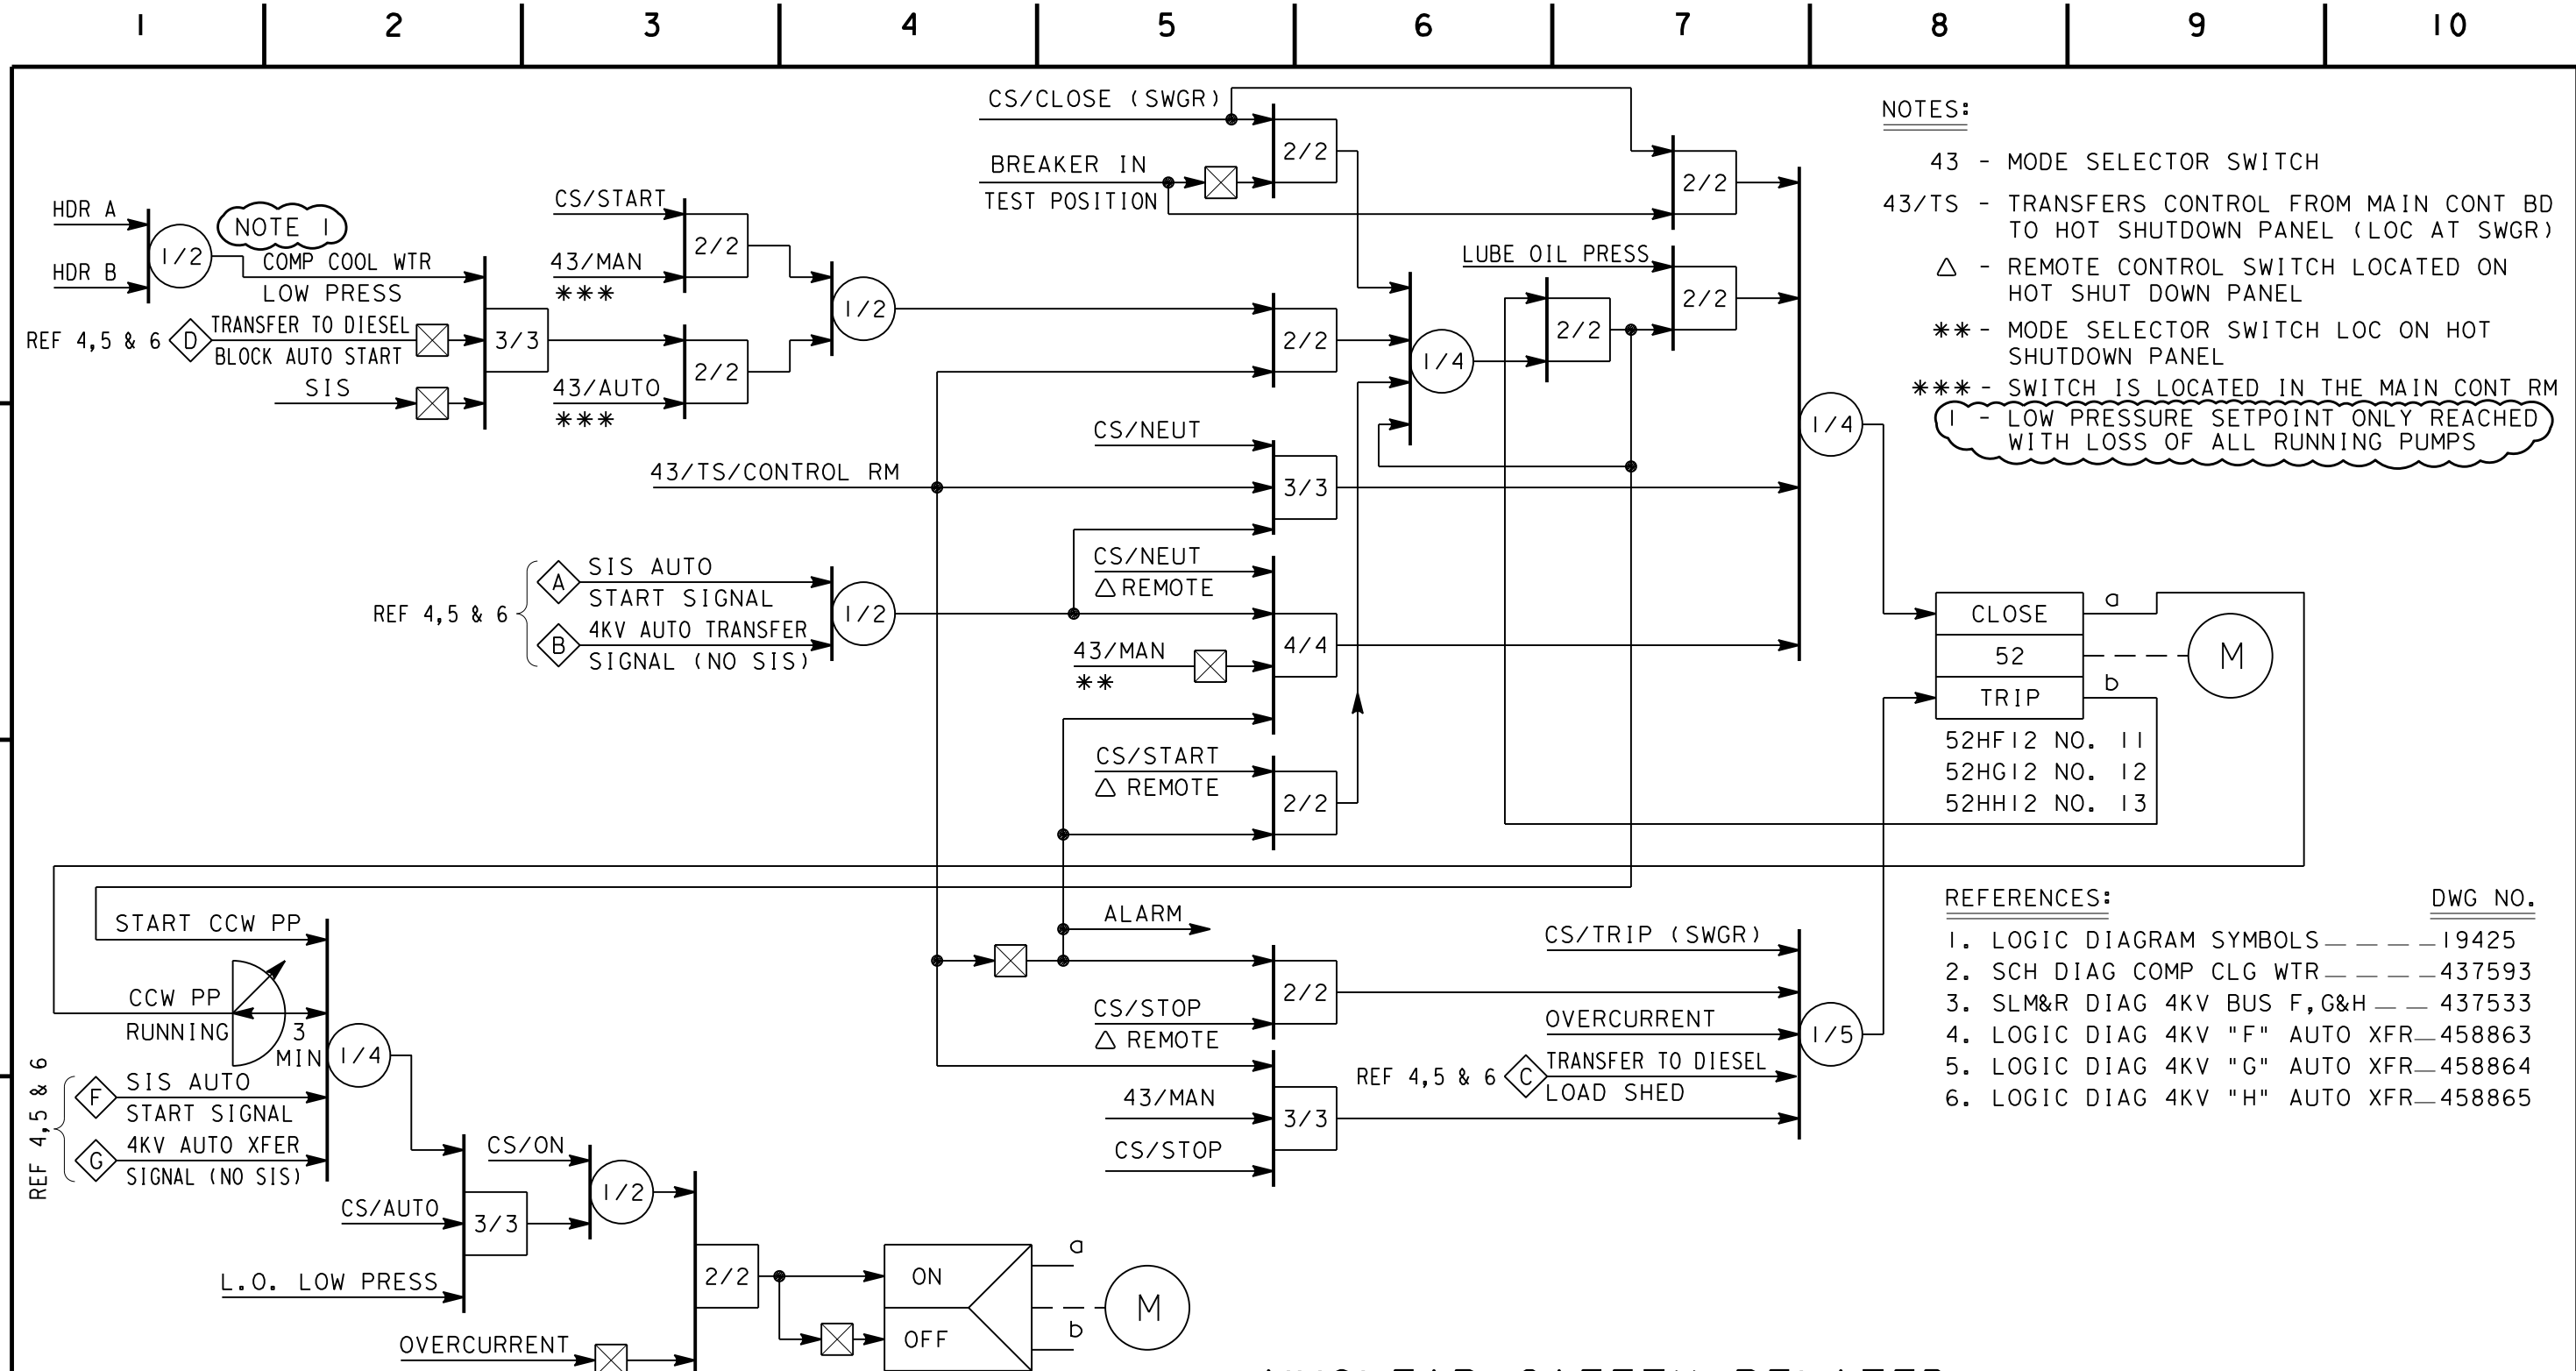

NOTES:

- 43 - MODE SELECTOR SWITCH
- 43/TS - TRANSFERS CONTROL FROM MAIN CONT BD TO HOT SHUTDOWN PANEL (LOC AT SWGR)
- △ - REMOTE CONTROL SWITCH LOCATED ON HOT SHUT DOWN PANEL
- ** - MODE SELECTOR SWITCH LOC ON HOT SHUTDOWN PANEL
- *** - SWITCH IS LOCATED IN THE MAIN CONT RM
- 1 - LOW PRESSURE SETPOINT ONLY REACHED WITH LOSS OF ALL RUNNING PUMPS

REFERENCES:

	DWG NO.
1. LOGIC DIAGRAM SYMBOLS	19425
2. SCH DIAG COMP CLG WTR	437593
3. SLM&R DIAG 4KV BUS F,G&H	437533
4. LOGIC DIAG 4KV "F" AUTO XFR	458863
5. LOGIC DIAG 4KV "G" AUTO XFR	458864
6. LOGIC DIAG 4KV "H" AUTO XFR	458865

COMPONENT COOLING PUMP AUXILIARY LUBE OIL PUMP
 52-1F-44 NO. 11
 52-1G-41 NO. 12
 52-1H-35 NO. 13

NUCLEAR SAFETY RELATED
 UNIT 1

KEY DWG. SECTION 3

DATE	
06-18-2018	
D. D.	ZNS4
R. E.	FXC2
I. V.	N/A
P. E.	N/A



REVISION DESCRIPTION
Revised Per DDN-2*1867

ELECTRICAL
 LOGIC DIAGRAM
 COMPONENT COOLING WATER PUMPS

DIABLO CANYON POWER PLANT
PACIFIC GAS AND ELECTRIC COMPANY
 SAN FRANCISCO, CALIFORNIA

DWG SCALE:			
BILL OF MATL:			
SUPSDS:			
SUPSD BY:			
DRAWING	SHEET	PAGE	REV
19408	1	0	8