


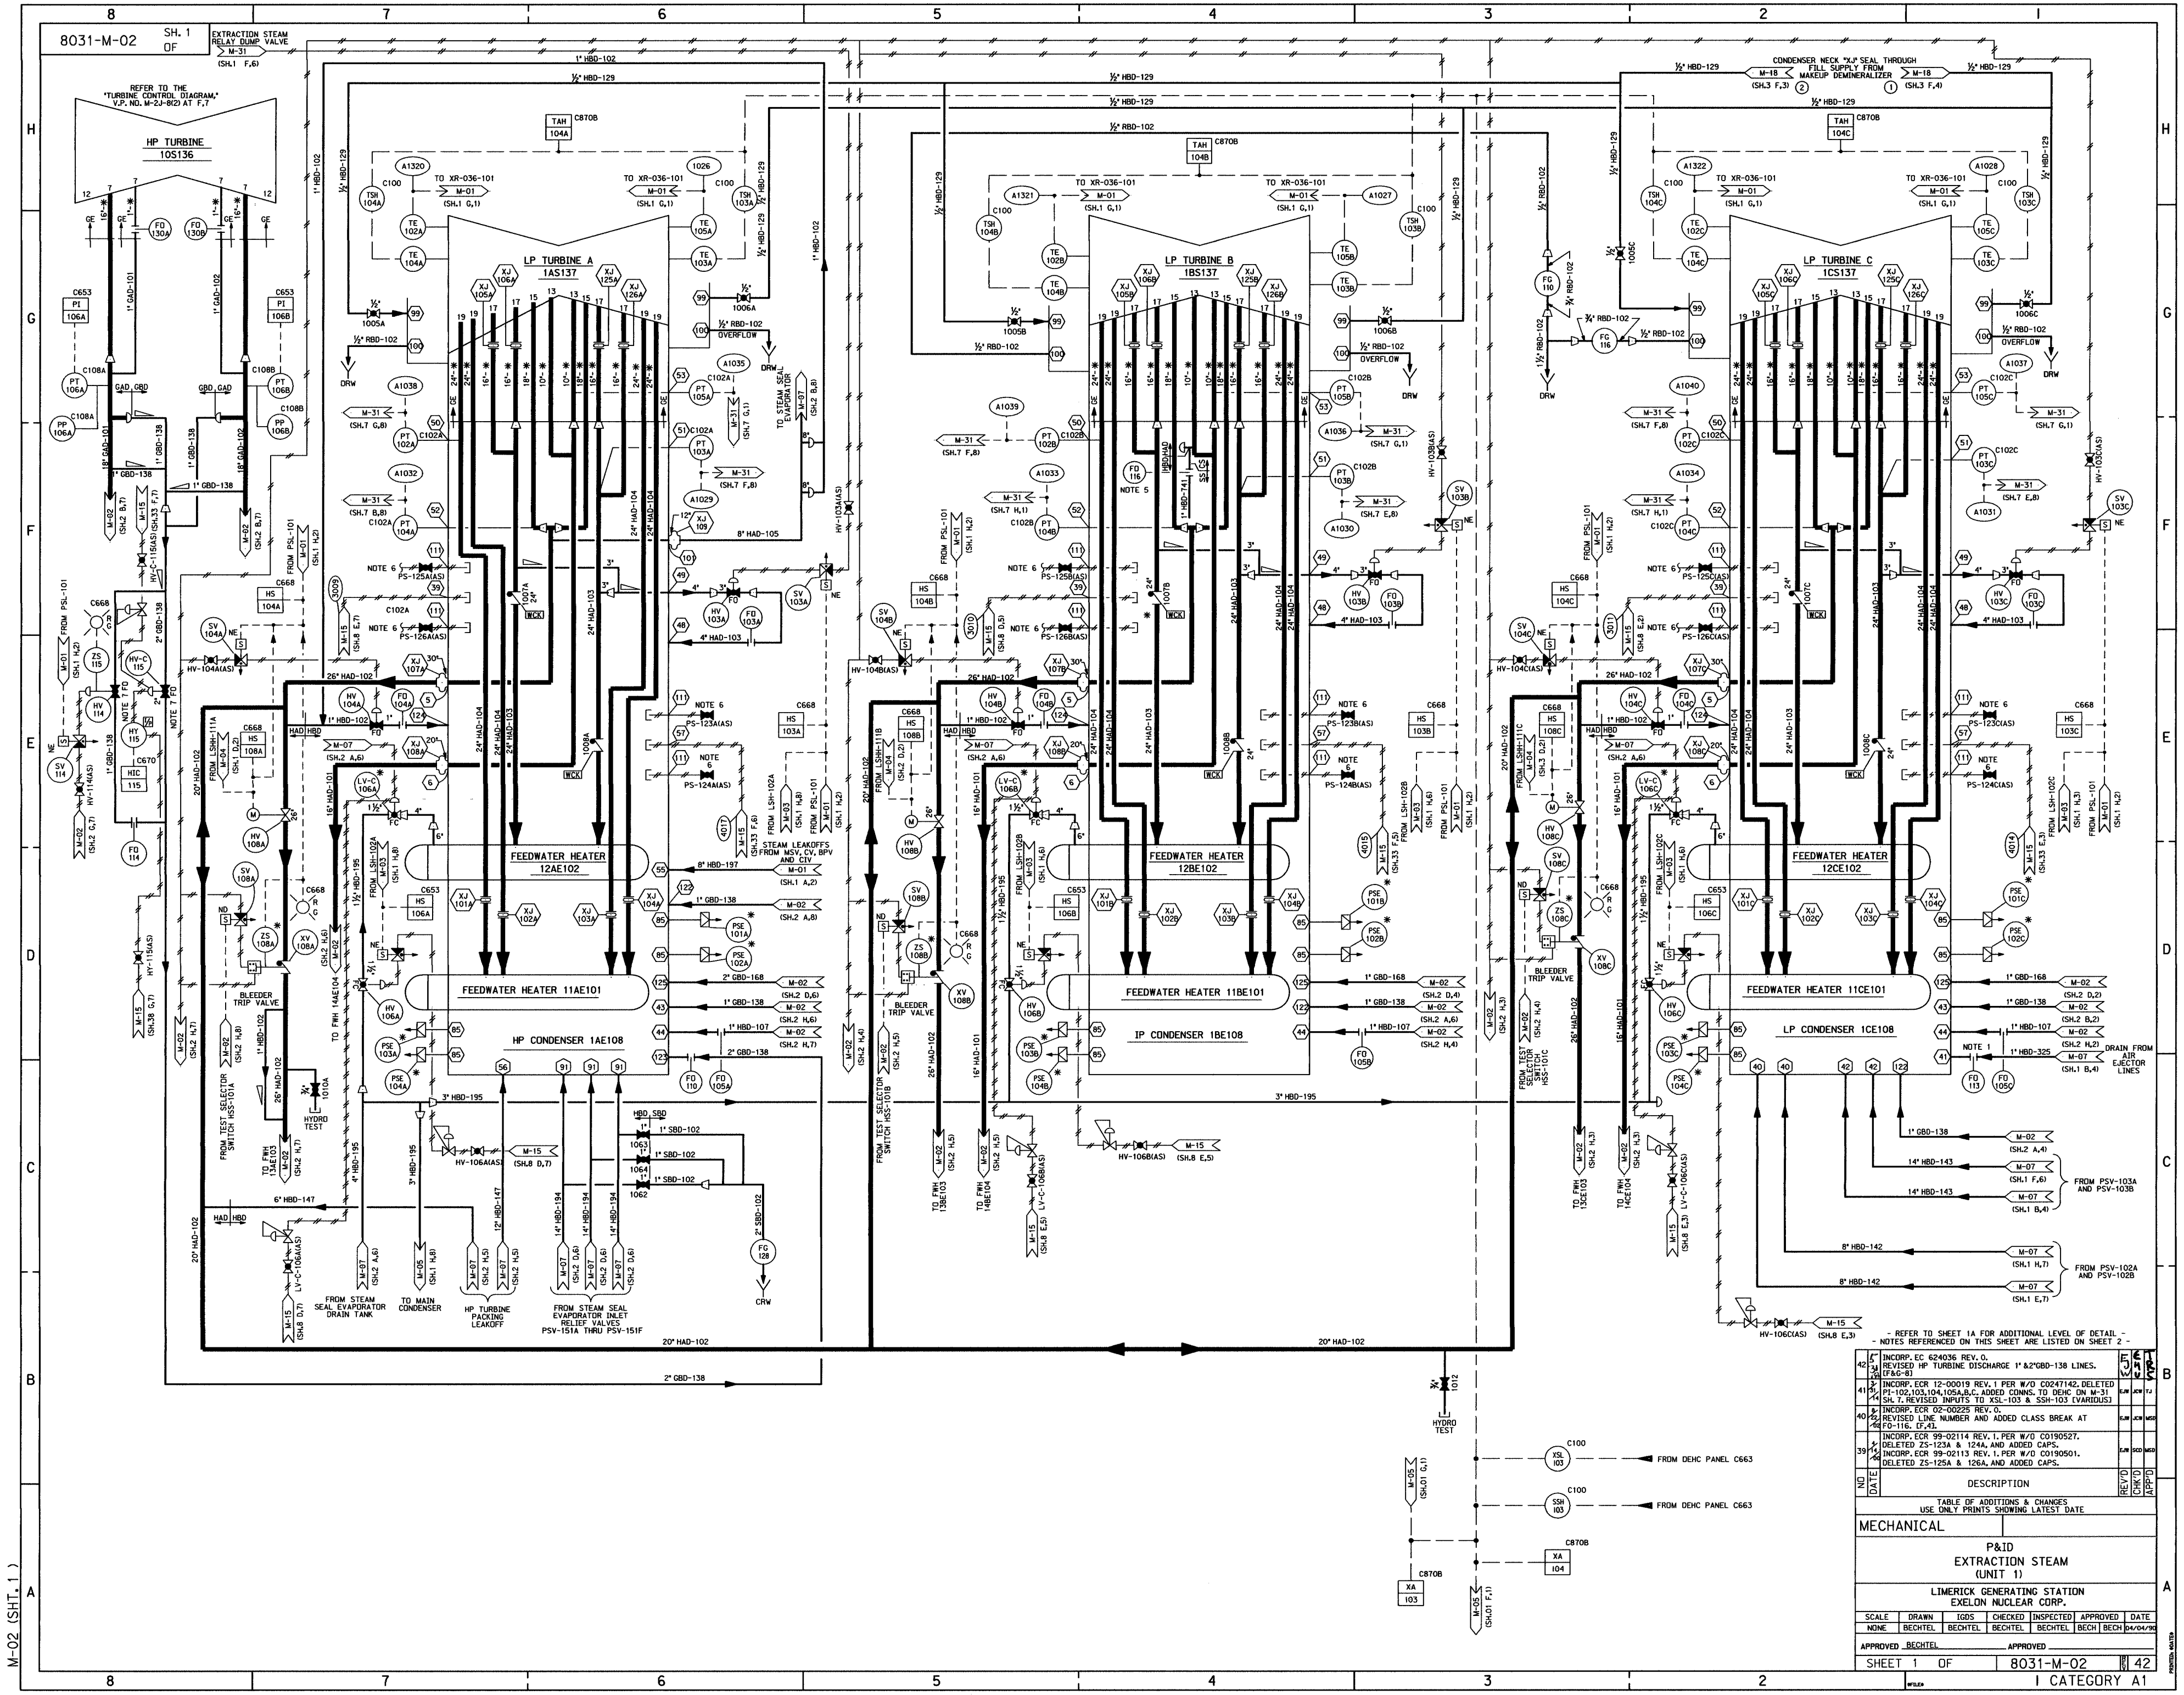

INCORP. ECR 624036 REV. 0.
REVISED HP TURBINE DISCHARGE 1" & 2" GBD-138 LINES.
INCORP. ECR 12-00019 REV. 1 PER W/O C0247142. DELETED
PT-102, 103, 104,1000.

NO	DATE	DESCRIPTION	REV'D	CHK'D	APP'D
1		TABLE OF ADDITIONS & CHANGES USE ONLY PRINTS SHOWING LATEST DATE			
MECHANICAL					
P&ID EXTRACTION STEAM (UNIT 1)					
LIMERICK GENERATING STATION EXELON NUCLEAR CORP.					
SCALE	DRAWN	IGDS	CHECKED	INSPECTED	APPROVED
NONE	BECHTEL	BECHTEL	BECHTEL	BECHTEL	BECHTEL
APPROVED: BECHTEL					
SHEET 1 OF 42					
8031-M-02					
I CATEGORY A1					