





TO POND #3  
SUMP S009

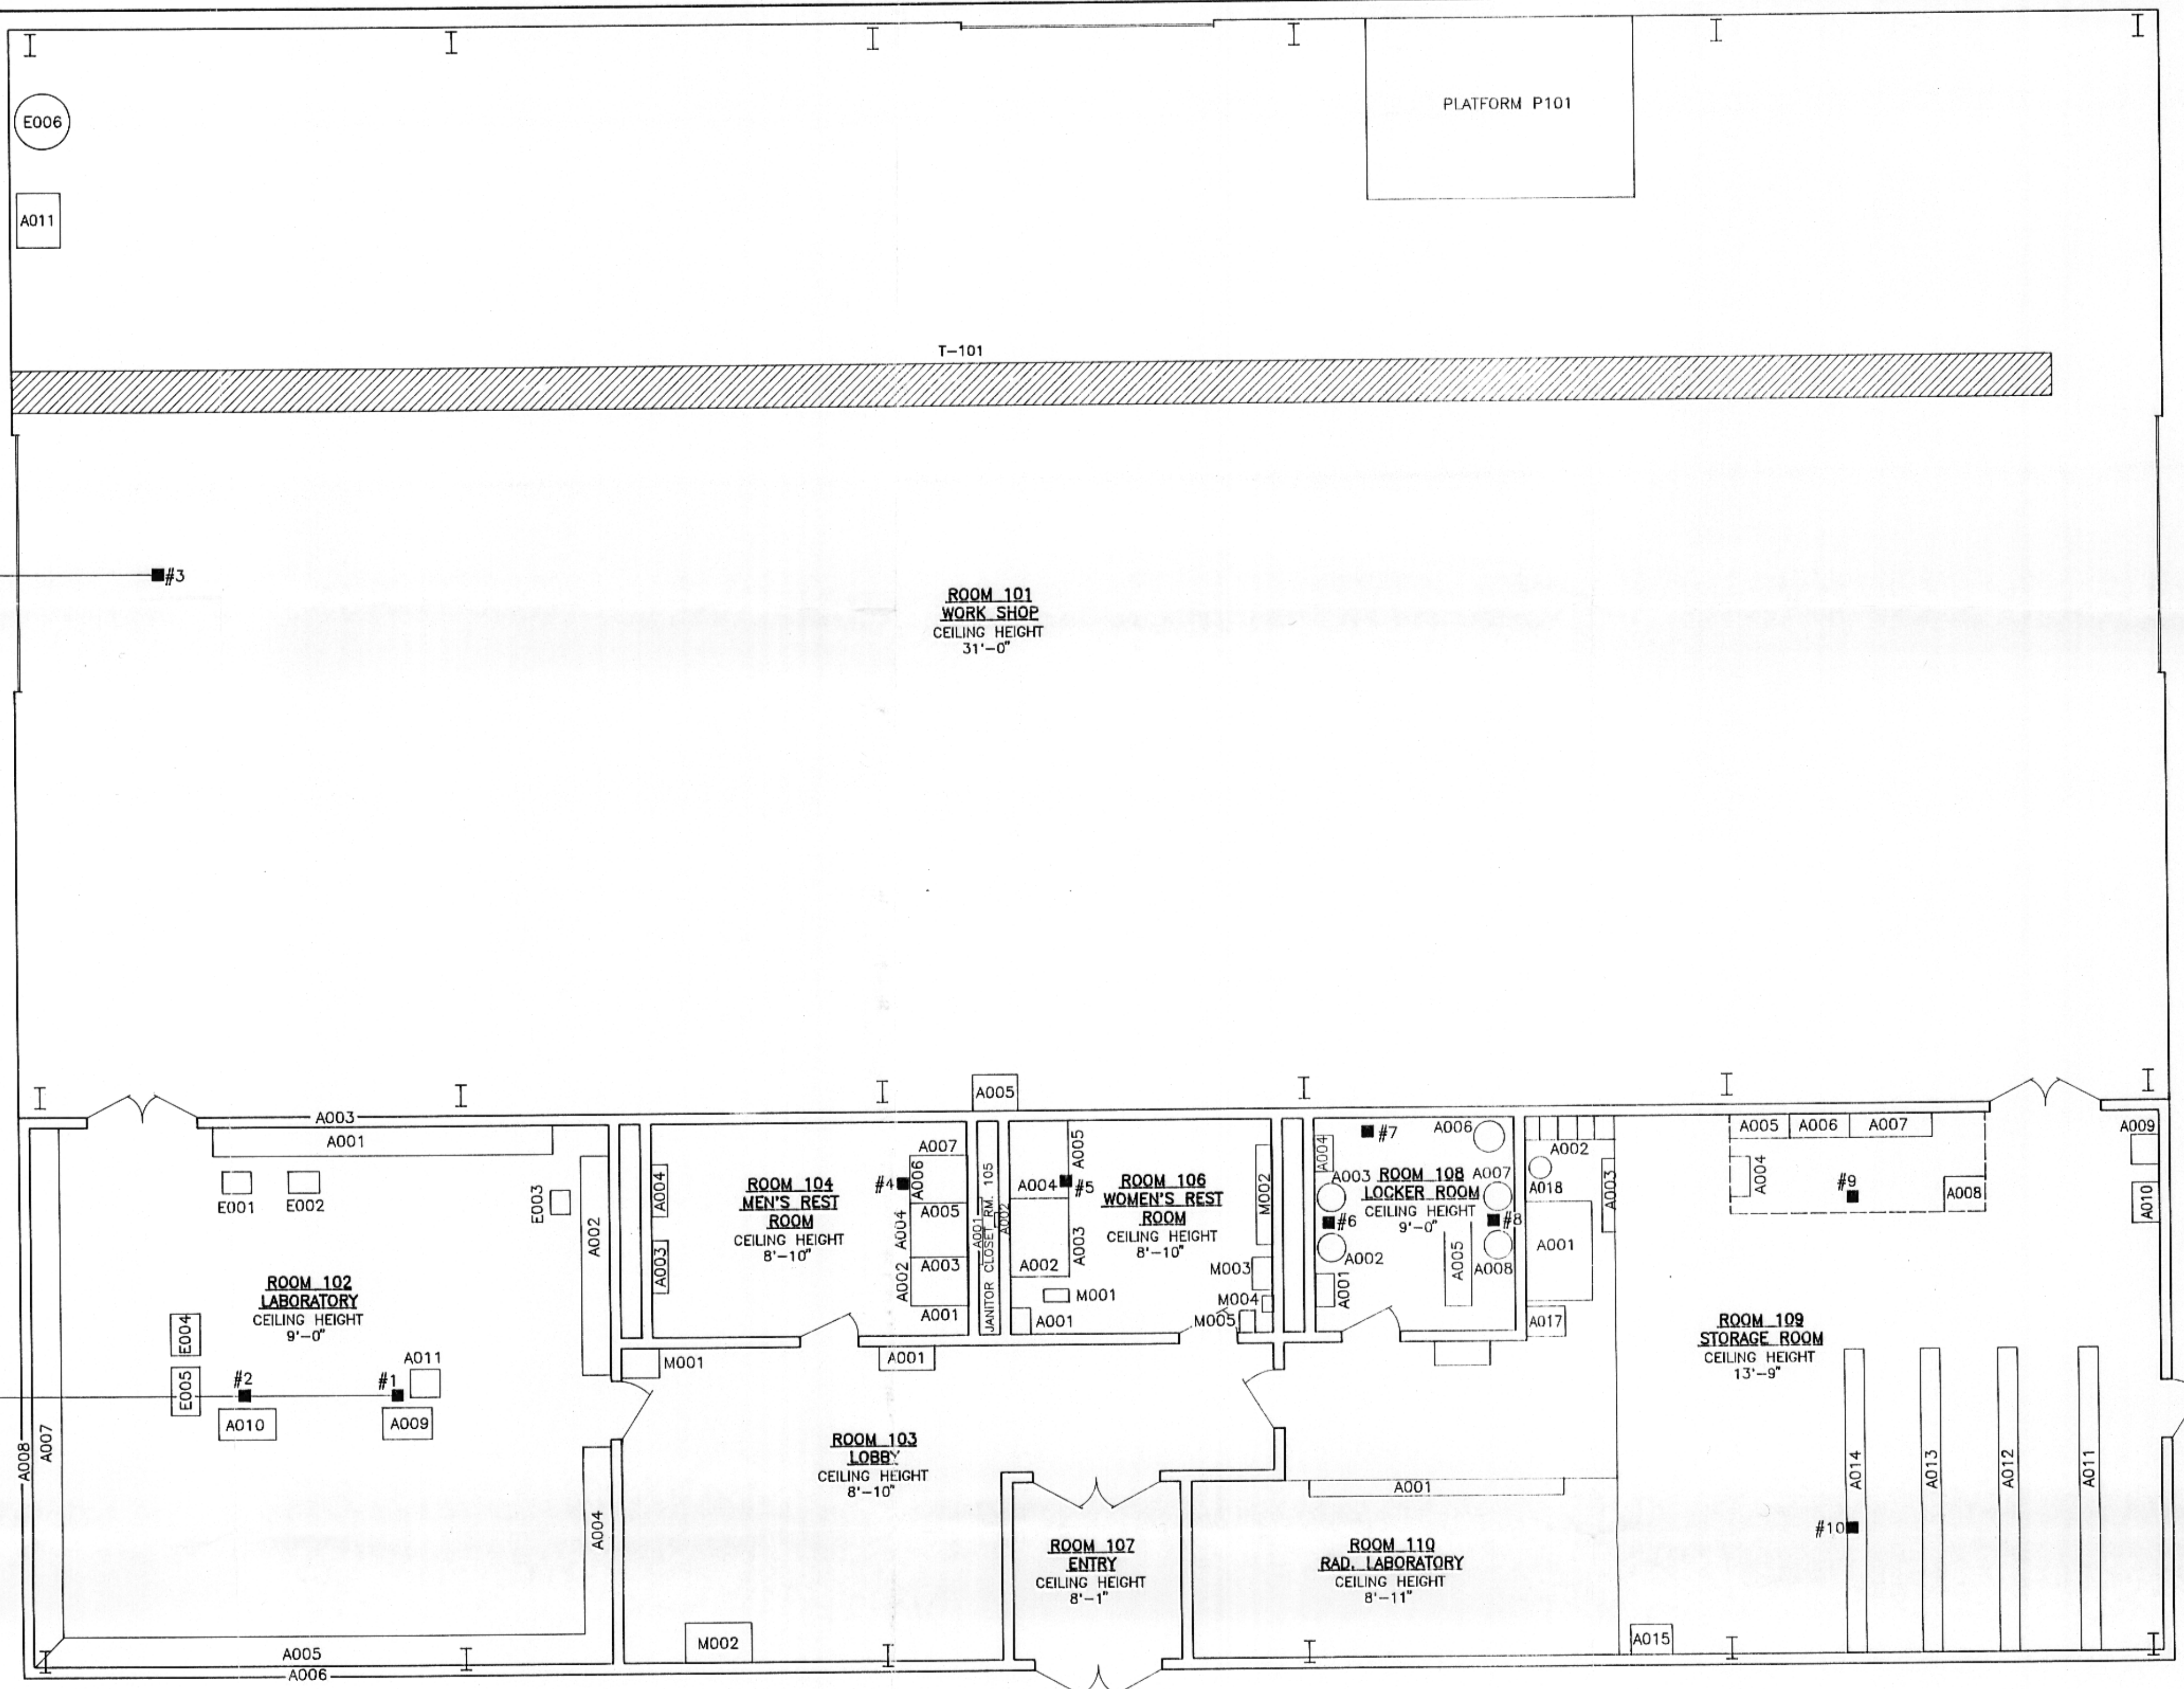

BUILDING 15  
R & D BUILDING  
1ST FLOOR  
NOT TO SCALE

#3 ■ - FLOOR DRAIN

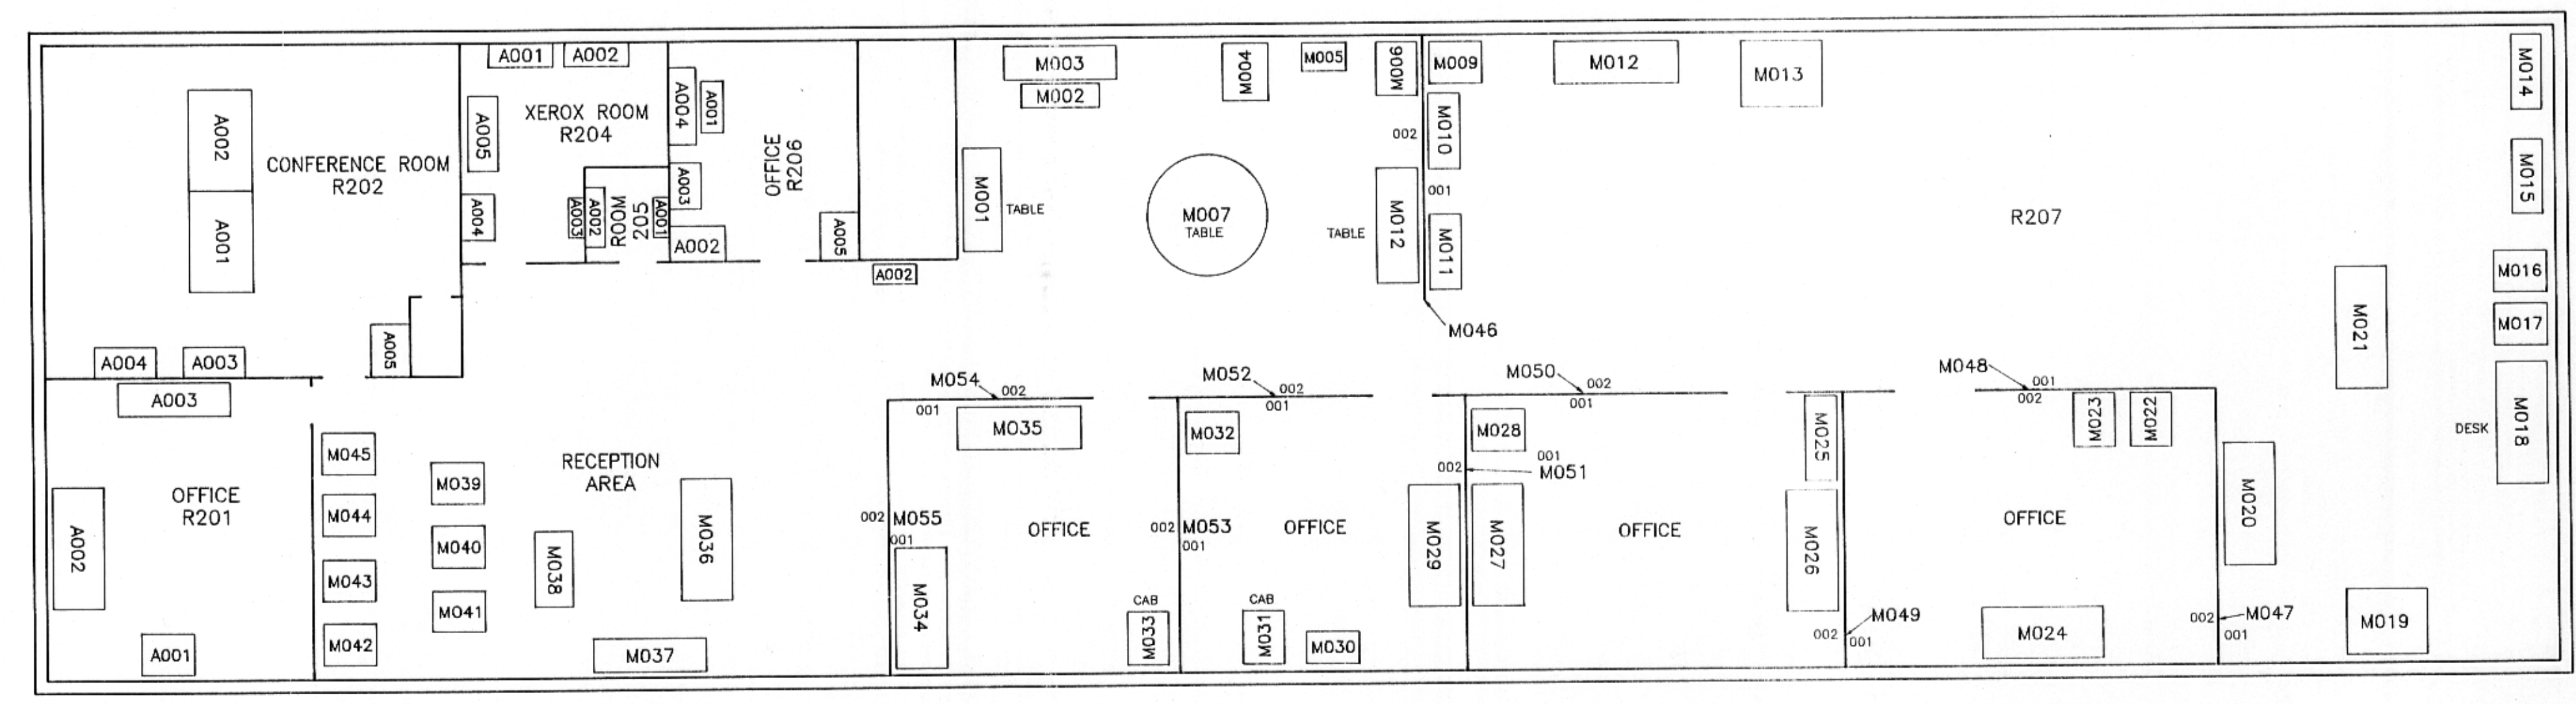

BUILDING 15  
R & D BUILDING  
2ND FLOOR  
NOT TO SCALE

ANSTEC  
APERTURE  
CARD

REVISION	DATE	DESCRIPTION
<b>FIGURE D-4</b> <b>BUILDING 15 FLOOR PLAN</b> <b>REMEDIAL ASSESSMENT</b> <b>FANSTEEL, INC.</b> <b>MUSKOGEE, OKLAHOMA</b>		
PREPARED FOR <b>KIRKPATRICK &amp; LOCKHART</b> <b>PITTSBURGH, PENNSYLVANIA</b>		
APPROVED	JMH 12/17/93	
CHECKED	ELN 12/27/93	
DRAWN	TEM/08NOV93	
DRAWING NUMBER		0111-529

9402030178 D-04