


NOTE: ALTHOUGH WORK IS SHOWN OUTSIDE THE PROPERTY LINE, THERE IS AN AGREEMENT OF SALE AS OF 6/7/2011.

INDEX MAP

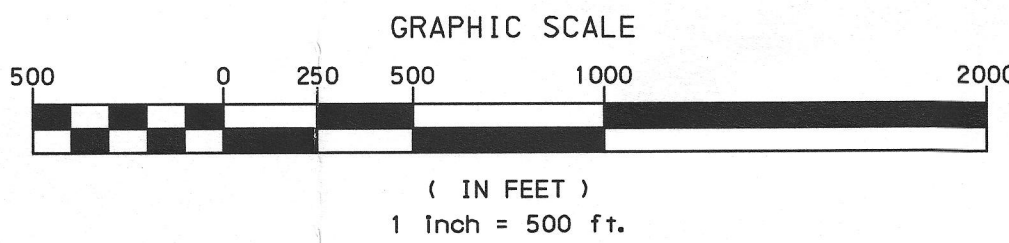

- NPDES BOUNDARY
- PROPERTY LINE
- SOIL LINE
- WETLANDS
- PROPOSED BUILDING / STRUCTURE

DRAWING LIST

- CS9000 CONSTRUCTION AREA MAP
- CS9001 PHASE 1 MAP
- CS9002 PHASE 2 MAP
- CS9003 PHASE 3 MAP
- CS9004 PHASE 4 MAP
- CS9005 PHASE 5 MAP
- CS9006 PHASE 6 MAP
- CS9007 PHASE 7 MAP
- CS9008 PHASE 8 MAP
- CS9009 PHASE 9 MAP
- CS9010 PHASE 10 MAP



DATE	NO.	REVISIONS	BY
9/15/11	1	EXIST. COMMENTS, REVISION AND LCB COMMENTS	LGB
11/2/10	0	INITIAL SUBMISSION	LGB

ALL DIMENSIONS MUST BE VERIFIED BY CONTRACTOR AND OWNER MUST BE NOTIFIED OF ANY DISCREPANCIES BEFORE PROCEEDING WITH THE WORK.

100 N. Willow-Barre Boulevard
Willow-Barre, PA 17026 (717) 864-2800

**BELL BEND NUCLEAR POWER PLANT
CONSTRUCTION AREA MAP**
SALON TOWNSHIP, PENNSYLVANIA
PPL BELL BEND, LLC
38 BANGS LANE, SUITE 2
BERWICK, PA 18603

Pennoni Associates Inc.

JOB NO. PPLS0902
SHEET 1 OF 11

SCALE 1"=500'	DWGNO. NO. CS9000
DRAWN BY LGB	
DATE 9/15/2011	
APPROVED JFM	

PENNONI ASSOCIATES INC. 100 N. WILLOW-BARRE BOULEVARD, WILLOW-BARRE, PA 17026
 TEL: 717-864-2800 FAX: 717-864-2801
 WWW.PENNONI.COM

DOI