




NOTE: ALTHOUGH WORK IS SHOWN OUTSIDE THE PROPERTY LINE, THERE IS AN AGREEMENT OF SALE AS OF 6/7/2011.

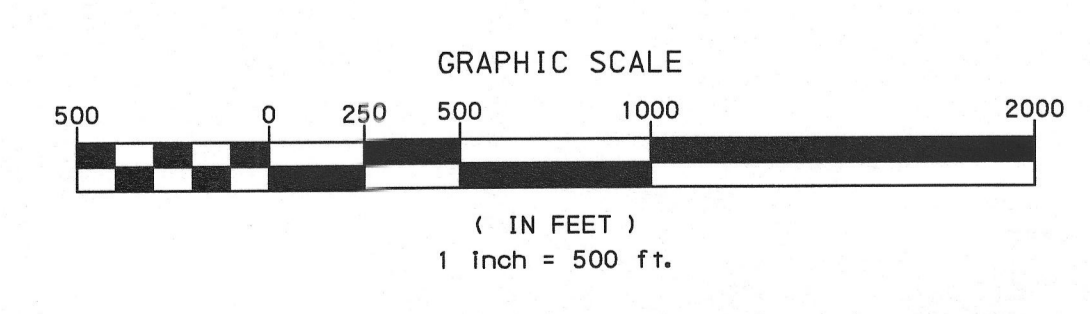

ACTIVE CONSTRUCTION ZONE

Pennoni Associates Inc. Engineers • Surveyors • Planners • Landscape Architects



DATE	NO.	REVISIONS	BY
9/15/11	1	EXCESS PARTWORK REMOVAL AND LOG COMMENTS	LGB
1/12/11	0	INITIAL SUBMISSION	LGB

ALL DIMENSIONS MUST BE VERIFIED BY CONTRACTOR AND OWNER MUST BE NOTIFIED OF ANY DISCREPANCIES BEFORE PROCEEDING WITH THE WORK

100 N. Willow-Barre Boulevard
Willow-Barre, PA 18702 (610) 884-8200

BELL BEND NUCLEAR POWER PLANT

PHASE 1 MAP
PPL BELL BEND, LLC
38 BERRYMAN AVE., SUITE 2
BERWICK, PA 18603

Pennoni Associates Inc.

ALL DOCUMENTS PREPARED BY PENNONI ASSOCIATES AND INSTRUMENTS OF SERVICE AS REQUIRED BY THE REGULATOR SHALL BE REVIEWED OR SUPERVISED BY THE REGULATOR FOR REVIEW BY OWNER OR OTHERS OR EXTENSION OF THE PROJECT OR ON ANY OTHER PROJECT. ANY REVIEW WITHOUT WRITTEN VERIFICATION OR APPROVAL BY PENNONI ASSOCIATES FOR THE SPECIFIC PURPOSE INTENDED SHALL BE AT OWNER'S SOLE RISK AND WITHOUT LIABILITY OR LEGAL RECOURSE TO PENNONI ASSOCIATES. PENNONI SHALL NOT BE RESPONSIBLE FOR ANY DAMAGES, LOSSES AND EXPENSES ARISING OUT OF OR RESULTING THEREFROM.

	JOB NO. PPLS0902
	SHEET 2 OF 11

SCALE 1"=500'	DRAWING NO. CS9001
DRAWN BY LGB	
DATE 9/15/2011	
APPROVED JFM	

D02