



FLOOR PLAN @ EL. 2047'-6"

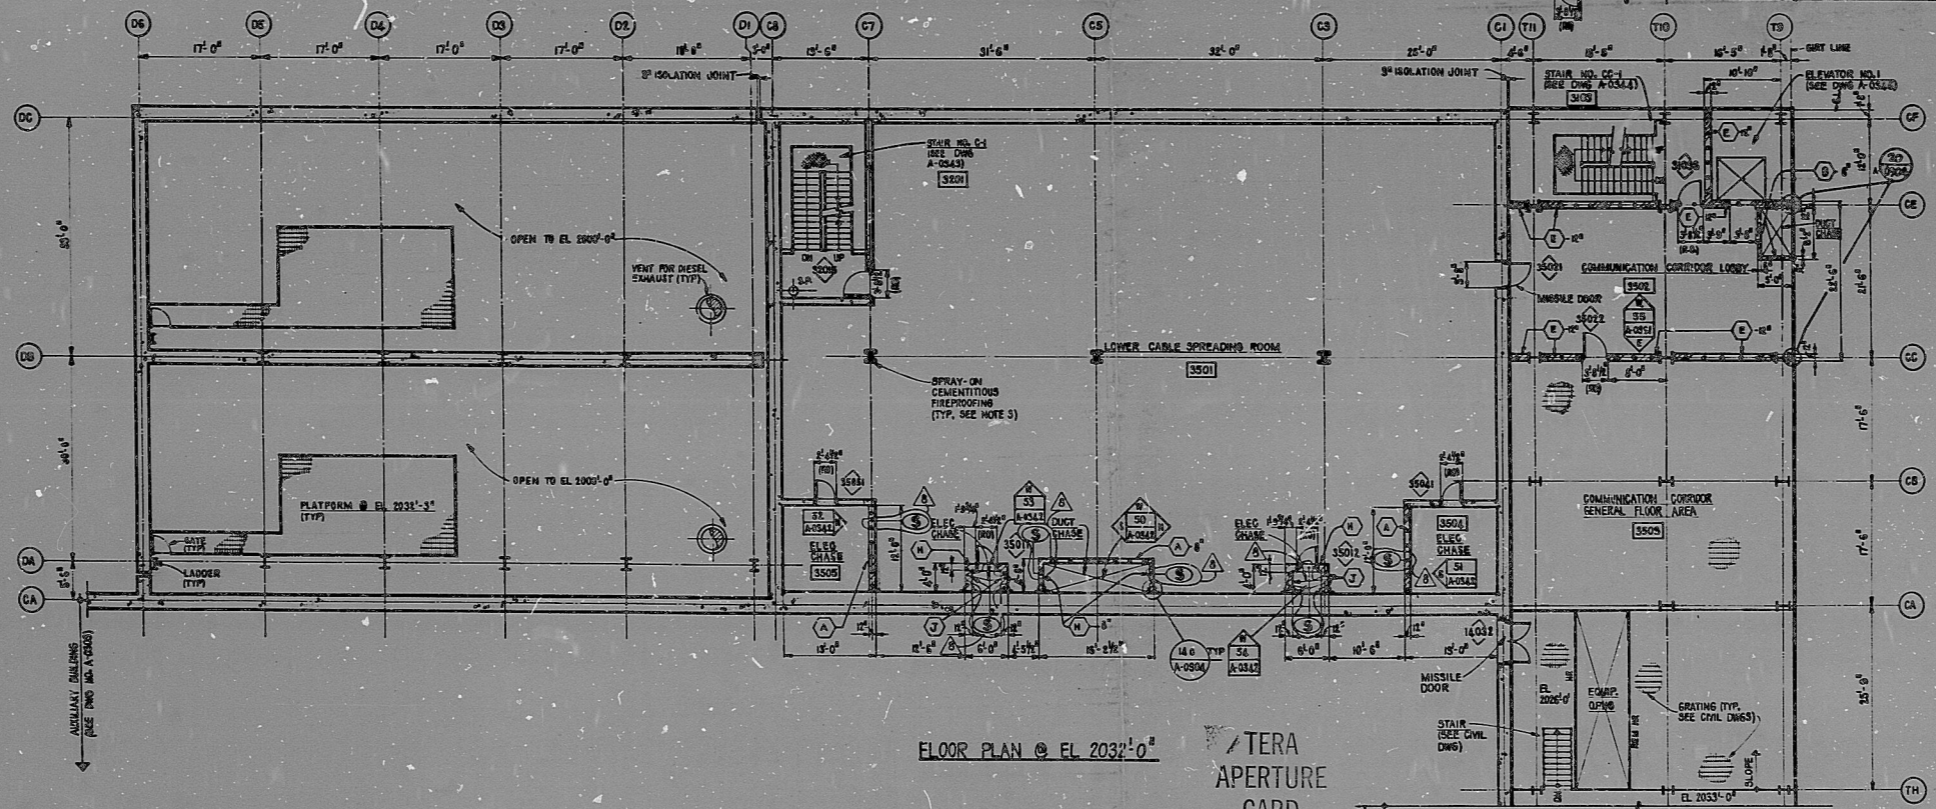

FLOOR PLAN @ EL. 2032'-0"

TERA APERTURE CARD

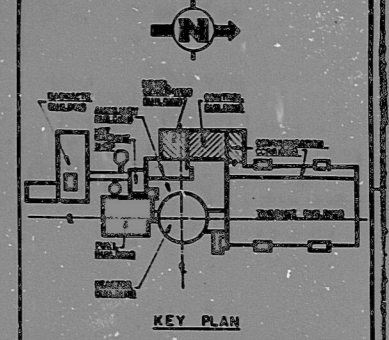

KEY PLAN

- NOTES**
1. FOR GENERAL NOTES, SEE DWG. A-0301.
 2. ALL CURB WALLS TO BE 8" UNGRAVELLED.
 3. INTERLOCKED SHALL BE 8" UNGRAVELLED.
 4. DASHED REINFORCED CONCRETE WALL.
 5. ALL REINFORCED CONCRETE WALLS SHOWN TO EXTEND FULL FLOOR HEIGHT EXCEPT WALLS SHOWN WITH CHASE (TO BE EL. 2047'-6") TO EL. 2048' FROM ROOF. ALL OTHER WALLS SHALL BE TO EL. 2047'-6".
 6. FOR REINFORCED CONCRETE WALLS NORTH OF COLUMN LINE CD @ EL. 2047'-6" SEE DWG. NO. A-0302.
 7. FOR FINE NOTES, SEE DWG. NO. A-0303 & A-0304.
 8. (A) SEE DETAIL TYPICAL WALL REINFORCEMENT PATTERN. SEE DWG. NO. A-0305.
 9. FOR GENERAL MASONRY DETAILS & SCHEDULES, SEE DWG. NO. A-0306 & A-0307.
10. AT THE CORNER OF OPEN BLOCK WALLS SHOWN ON THIS DRAWING SHALL BE PLACED TO REINFORCED CONCRETE. (SEE DWG. NO. A-0308 & A-0309.)
11. ALL REINFORCED CONCRETE SHALL BE AS SHOWN ON DWG. NO. A-0308 & A-0309.
12. ALL REINFORCED CONCRETE SHALL BE THIS SCHEDULE ARE SHOWN REINFORCEMENT I, UNLESS NOTED OTHERWISE.
13. (B) CORNER REINFORCEMENT I, UNLESS NOTED OTHERWISE.

- REFERENCE DRAWINGS**
- A-0301 & A-0302 - ARCHITECTURAL GENERAL FLOOR PLANS
 - A-0303 - ACCESS CORRIDOR AREA & CONTROL ROOM INTERIOR ELEVATIONS
 - A-0304 - CONTROL ROOM & CONTROL ROOM DETAIL FLOOR PLAN
 - A-0305 & A-0306 - ARCHITECTURAL PLANS & SECTIONS, STAIR NO. C-1 & C-2, RESPECTIVELY
 - A-0307 - ARCHITECTURAL PLANS, SECTIONS & DETAILS, ELEVATOR NO. 1
 - A-0308 - GENERAL MASONRY DETAILS
 - A-0309 - ACCESS CORRIDOR, AREA, CONTROL & COMPUTER ROOM, REFLECTED CEILING PLANS
 - A-0310 - MECHANICAL EQUIPMENT LOCATIONS
 - C-0301 - CONTROL ROOM AREA I - CONCRETE MEAT LINE PLAN @ EL. 2032'-0"
 - C-0302 - CONTROL ROOM AREA I - CONCRETE MEAT LINE PLAN @ EL. 2032'-0"

NOTICE: ALTERATION OF THIS DOCUMENT BY ANY PERSON OTHER THAN THE LICENSED REGISTRARS OR ANY PERSON ACTING UNDER THEIR SUPERVISION IS ILLEGAL.

THE UNDERSIGNED HEREBY DECLARES ANY PROFESSIONAL LIABILITY FOR ANY PLANS, SPECIFICATIONS, ESTIMATES, PLATS, REPORTS, DRAWINGS OR OTHER DOCUMENTS PREPARED BY HIMSELF OR TO OR EXTENDED TO BE USED FOR ANY PART OR PARTS OF THE ENGINEERING PROJECT FOR WHICH THIS DOCUMENT IS ISSUED. WHICH THIS DOCUMENT IS TO BE USED, ACCEPT SUCH PLANS, SPECIFICATIONS, ESTIMATES, PLATS, REPORTS, DRAWINGS OR OTHER DOCUMENTS OR THE RESULTS THEREOF AS BEING THE SIGNATURE AND SEAL OF THE UNDERSIGNED.

| NO. | DATE | REVISIONS | BY | CHECKED | DESIGNED | DRAWN |
|-----|---------|-----------|-----|---------|----------|-------|
| 1 | 7-14-75 | DESIGNED | ... | ... | ... | ... |
| 2 | | | | | | |
| 3 | | | | | | |
| 4 | | | | | | |
| 5 | | | | | | |
| 6 | | | | | | |
| 7 | | | | | | |
| 8 | | | | | | |
| 9 | | | | | | |
| 10 | | | | | | |

REVISIONS AS NOTED

REMOVED FOR CONSTRUCTION

SCALE: 1/8" = 1'-0" DATE: 7-14-75 (DESIGNED)

BECHTEL
 SNUPPS
 ARCHITECTURAL
 CONTROL & DIESEL GEN BUILDINGS & COMMUNICATION
 CORRIDOR - FLOOR PLANS @ EL. 2032'-0" & EL. 2047'-6"

10466 A-0326 8

SUPERVISOR APR 79 CAMERA OPERATOR *Sam Hall* HALF-SIZE PRINT DO NOT SCALE

30X

8007860 5116

PDR

8007300546

