
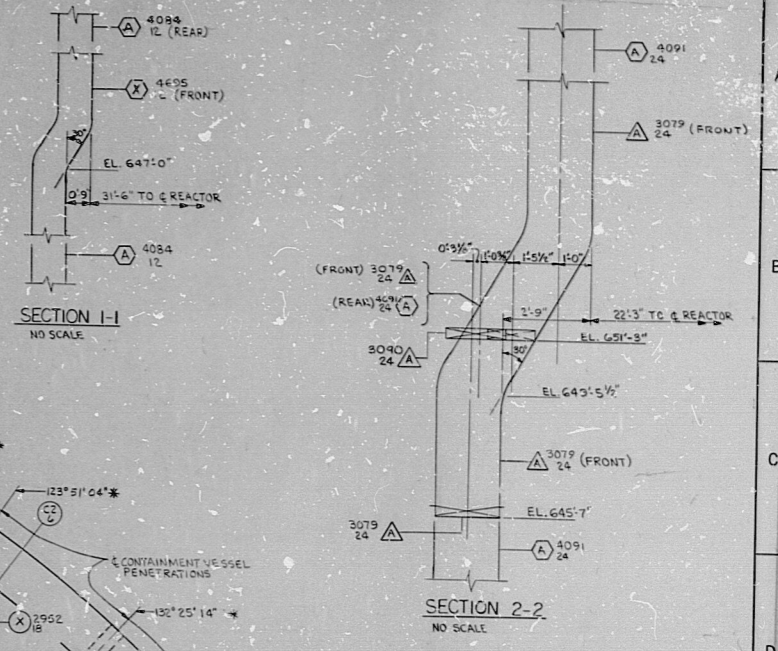



| SCHEDULE 'A' | | | |
|--------------|------------|-----------|-----------|
| AZIMUTH | PENET. NO. | MPL. NO. | ELEVATION |
| 118° 07' 18" | E209 | 2R72-S008 | 645'-3" |
| 118° 07' 18" | E211 | 2R72-S007 | 647'-0" |
| 118° 07' 18" | E213 | 2R72-S003 | 651'-9" |
| 123° 51' 04" | E210 | 2R72-S013 | 645'-3" |
| 123° 51' 04" | E212 | 2R72-S012 | 647'-0" |
| 123° 51' 04" | E214 | 2R72-S005 | 651'-9" |
| 132° 25' 14" | E224 | 2R72-S031 | 645'-3" |
| 132° 25' 14" | E226 | 2R72-S022 | 647'-0" |
| 132° 25' 14" | E227 | 2R72-S036 | 645'-3" |
| 136° 57' 23" | E230 | 2R72-S035 | 647'-0" |
| 141° 29' 32" | E228 | 2R72-S021 | 645'-3" |
| 141° 29' 32" | E231 | 2R72-S023 | 647'-0" |

| SCHEDULE 'B' | | | | | |
|--------------|------------|--------------|--------------|------------|--------------|
| AZIMUTH | PENET. NO. | OUTSIDE EL. | AZIMUTH | PENET. NO. | OUTSIDE EL. |
| 124° 07' 31" | ERB5016 | 651'-10 1/2" | 135° 07' 39" | ERB5020 | 651'-10 1/2" |
| 126° 07' 31" | ERB4017 | 648'-10 1/2" | 135° 07' 39" | ERB4021 | 648'-10 1/2" |
| 128° 07' 21" | ERB5017 | 651'-10 1/2" | 137° 07' 21" | ERB5021 | 651'-10 1/2" |
| 128° 07' 21" | ERB4018 | 648'-10 1/2" | 137° 07' 21" | ERB4022 | 648'-10 1/2" |
| 130° 37' 31" | ERB1106 | 651'-10 1/2" | 139° 37' 31" | ERB3022 | 651'-10 1/2" |
| 130° 37' 31" | ERB4019 | 648'-10 1/2" | 139° 37' 31" | ERB4023 | 648'-10 1/2" |
| 132° 37' 21" | ERB5019 | 651'-10 1/2" | 141° 37' 21" | ERB5023 | 651'-10 1/2" |
| 132° 37' 21" | ERB4020 | 648'-10 1/2" | 141° 37' 21" | ERB4024 | 648'-10 1/2" |

| SCHEDULE 'C' | | |
|--------------|------------|--------------|
| AZIMUTH | PENET. NO. | OUTSIDE EL. |
| 47° 07' 21" | ERB4030 | 648'-10 1/2" |
| 49° 37' 31" | ERB4031 | 648'-10 1/2" |
| 51° 37' 21" | ERB4032 | 648'-10 1/2" |
| 54° 07' 31" | ERB4033 | 648'-10 1/2" |
| 56° 07' 21" | ERB4034 | 648'-10 1/2" |

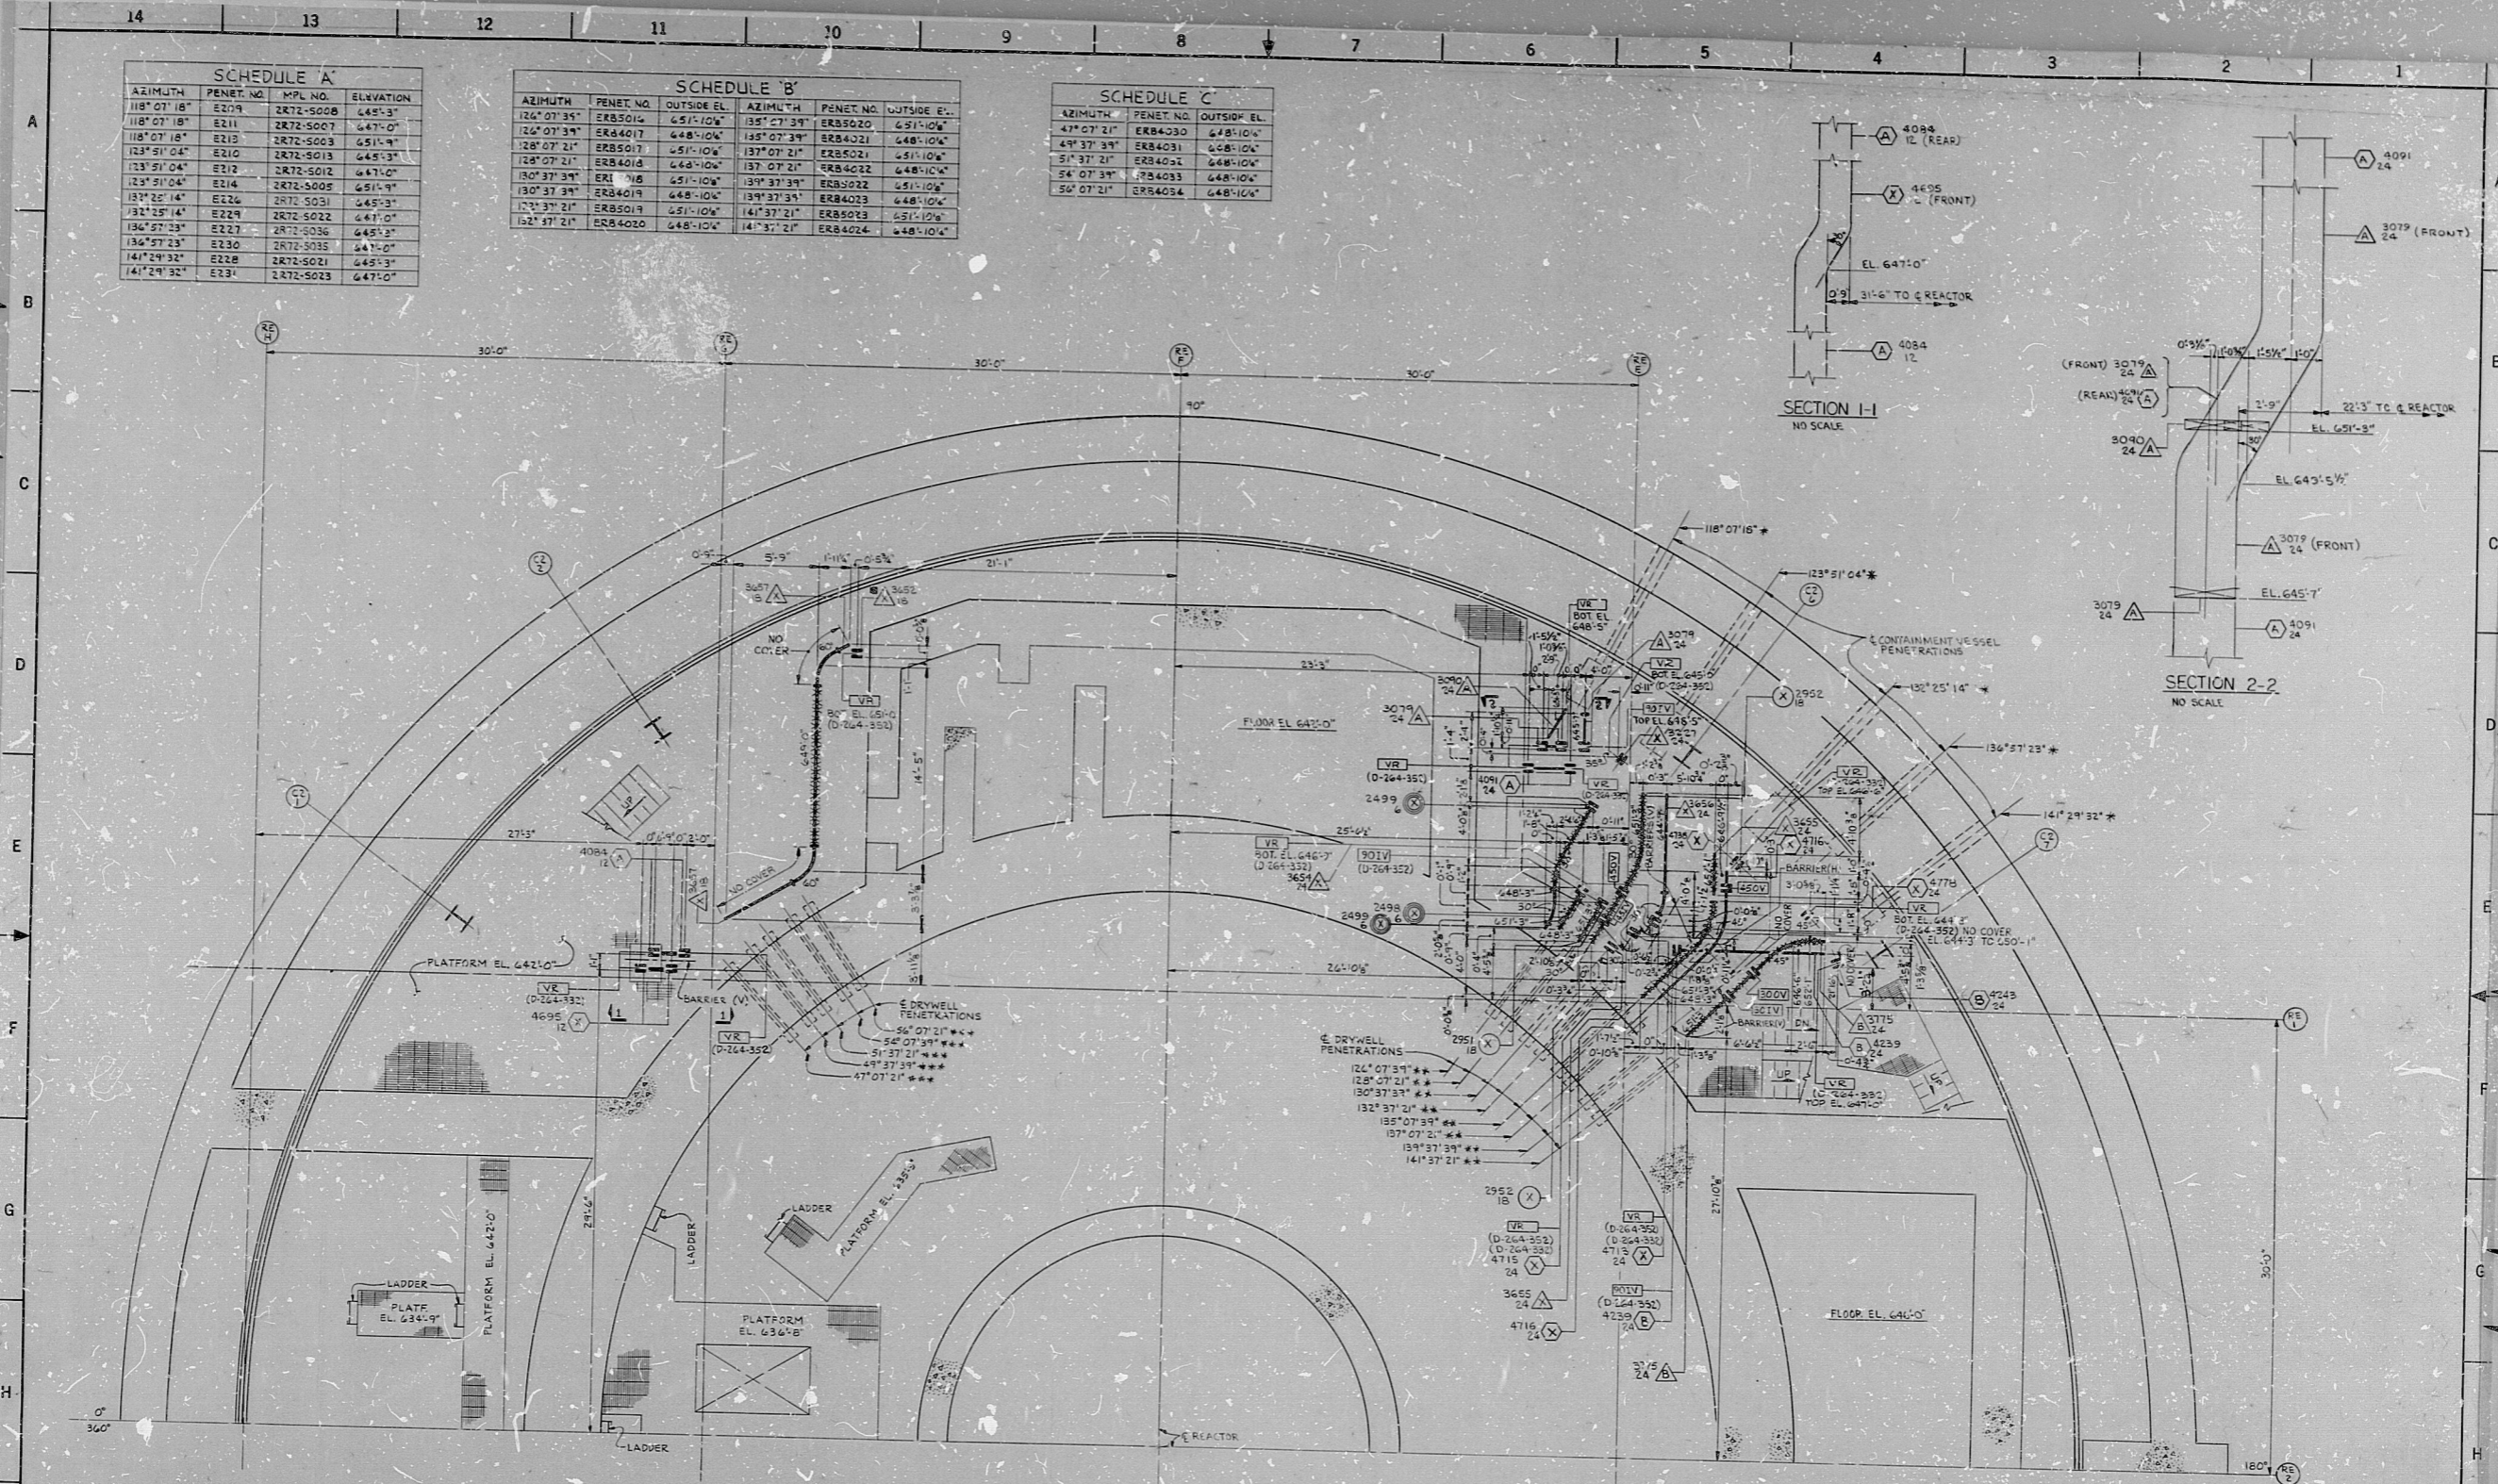

- NOTES:
- FOR LEGEND, NOTES, REFERENCES, AND STANDARD DETAILS, SEE Dwg. D-264-001.
 - COLUMN LINES MARKED WITH "RE" DESIGNATION ARE FICTITIOUS AND ARE USED ONLY FOR COMPUTER CABLE ROUTING.
 - FOR SINGLE ASTERISK (*) INFORMATION, SEE SCHEDULE "A" THIS DRAWING.
 - FOR DOUBLE ASTERISK (**) INFORMATION, SEE SCHEDULE "B" THIS DRAWING.
 - FOR TRIPLE ASTERISK (***) INFORMATION, SEE SCHEDULE "C" THIS DRAWING.
 - TRAY SYMBOL WITH (C) INDICATES TRAYS ARE 5" DEEP (INSIDE DIMENSIONS).
 - THE FOLLOWING TRAYS MAY INCLUDE TWO 1/2" SIDE RAIL EXTENSIONS: 3054 (E7) AND 3057 (O10).

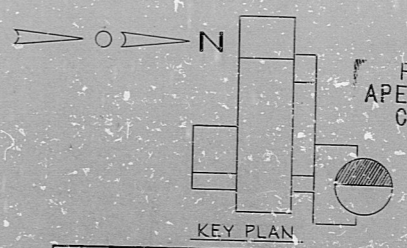

| NUCLEAR SAFETY RELATED | | DATE | ISSUED | BY | APPROVED |
|---------------------------------------------------|------------------|------------------|--------|----|----------|
| REVISIONS | | | | | |
| NO. | DESCRIPTION | DATE | ISSUED | BY | APPROVED |
| 001 | CONSTRUCTION SET | 5/23 | | | |
| LIMITED CONSTRUCTION: AS NOTED | | | | | |
| PRELIMINARY NOT FOR CONSTRUCTION BIDDING PURPOSES | | | | | |
| DATE | RELEASED FOR | ENGR. | | | |
| THE CLEVELAND ELECTRIC ILLUMINATING COMPANY | | | | | |
| PERKY NUCLEAR POWER PLANT | | | | | |
| ELECTRICAL UNIT 2 | | | | | |
| CABLE TRAY LAYOUT | | | | | |
| "REACTOR BUILDING - WEST - EL. 645'-0" | | | | | |
| DESIGNED BY | ENGINEER | APPROVED BY | | | |
| GILBERT ASSOCIATES, INC. | | | | | |
| ENGINEERS AND CONSULTANTS | | | | | |
| SCALE | DATE | DRAWING NUMBER | | | |
| 1/4" = 1'-0" | C-4 | 4549 D-264-342 D | | | |
| DRAWING NUMBER | | | | | |
| REV | | | | | |

| NO. | DESCRIPTION | DATE | ISSUED | BY | APPROVED |
|-----|-------------------------------------------------------|------|--------|----|----------|
| 1 | ADDED TRAY #20 AT REACTOR BUILDING WEST EL. 645'-0" | | | | |
| 2 | REMOVED TRAY #19 AT REACTOR BUILDING WEST EL. 645'-0" | | | | |
| 3 | ADDED TRAY #21 AT REACTOR BUILDING WEST EL. 645'-0" | | | | |
| 4 | ADDED TRAY #22 AT REACTOR BUILDING WEST EL. 645'-0" | | | | |
| 5 | ADDED TRAY #23 AT REACTOR BUILDING WEST EL. 645'-0" | | | | |
| 82 | ADDED TRAY #100 AT REACTOR BUILDING WEST EL. 645'-0" | | | | |

RIDS

82.2100452

