


UNIT 4 CHARGING PUMP ROOM & CCW HX AREA DELUGE SUPPRESSION

UNIT 3 EMERGENCY DIESEL GENERATOR DELUGE SUPPRESSION

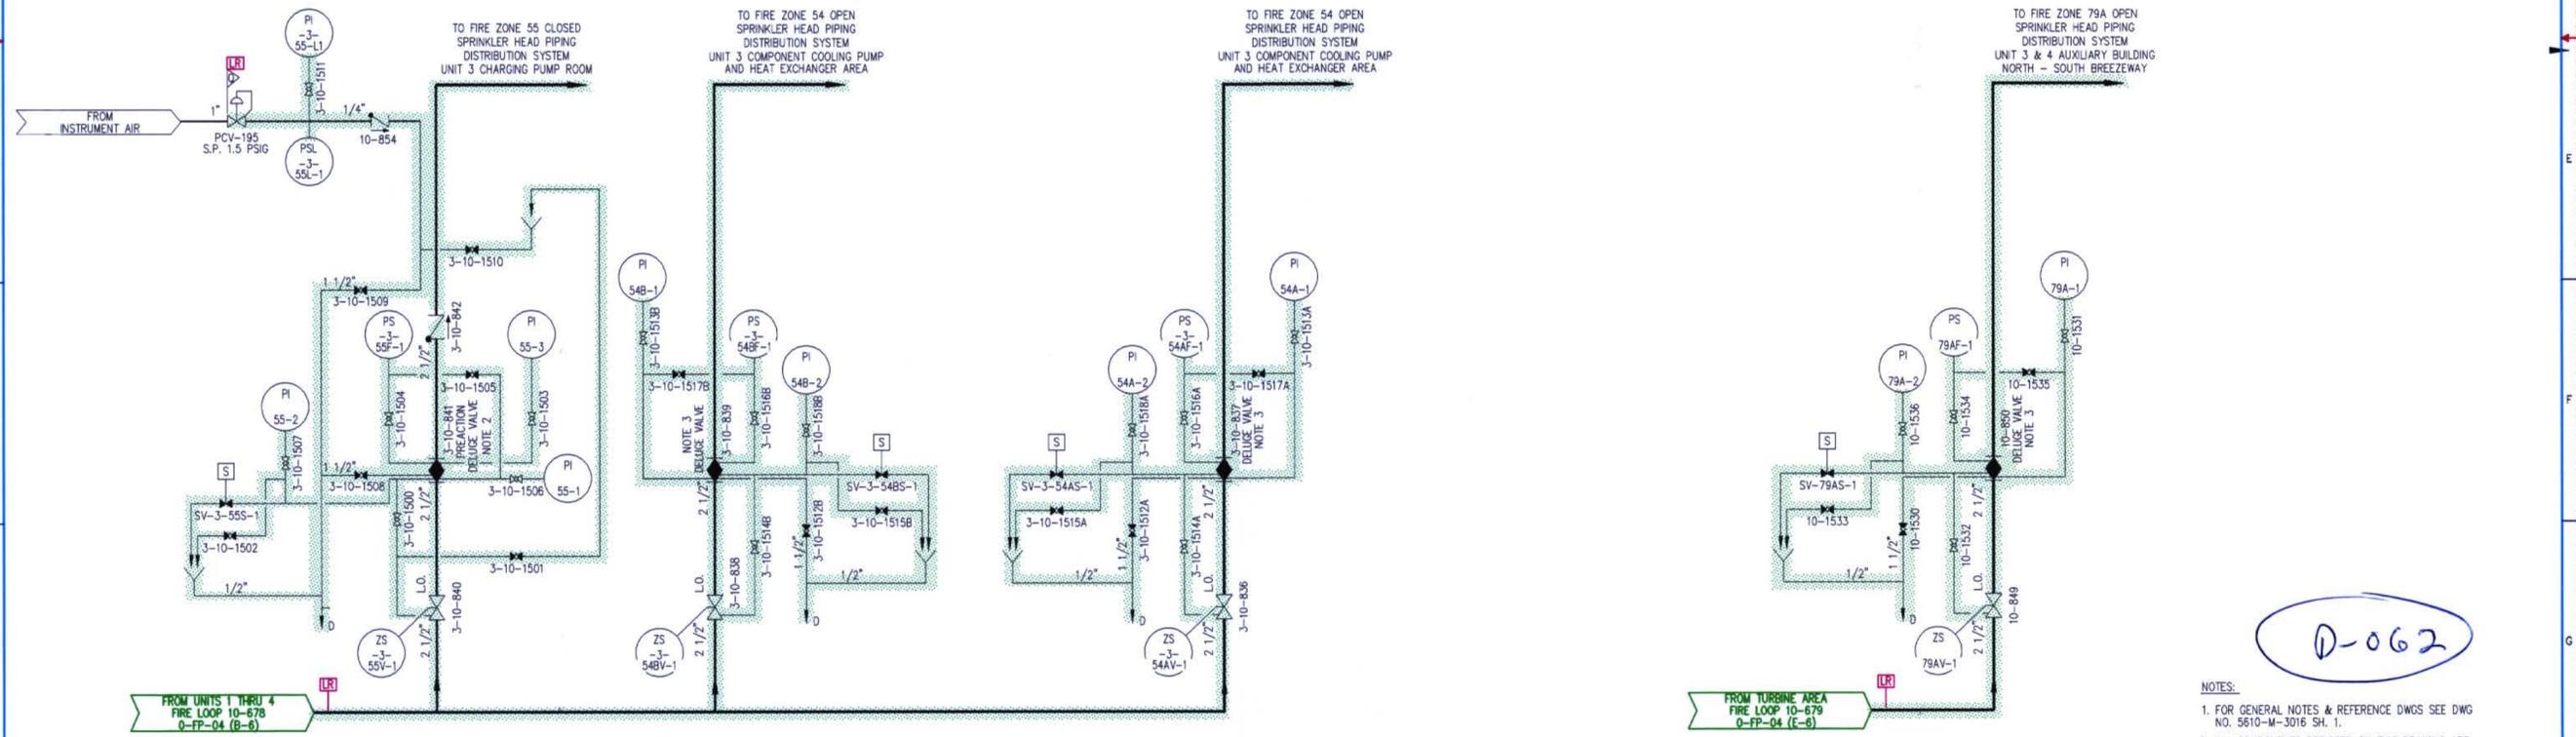

UNIT 3 CHARGING PUMP ROOM & CCW HX AREA DELUGE SUPPRESSION

UNITS 3 & 4 AUX. BLDG. NORTH-SOUTH BREEZEWAY DELUGE SUPPRESSION

D-062

- NOTES:
1. FOR GENERAL NOTES & REFERENCE DWGS SEE DWG NO. 5610-M-3016 SH. 1.
 2. ALL COMPONENTS DEPICTED ON THIS DRAWING ARE WITHIN SYSTEM SEISMIC/Q BOUNDARIES.
 3. ALL PIPING AND ASSOCIATED COMPONENTS ARE WITHIN THE SCOPE OF LICENSE RENEWAL EXCEPT FOR PIPING/FITTINGS/TUBING DOWNSTREAM OF VENTS, DRAINS AND TEST CONNECTIONS.

	FIRE PROTECTION		FLORIDA POWER & LIGHT TURKEY POINT NUCLEAR UNITS 3 & 4	
	LICENSE RENEWAL BOUNDARY DRAWING		DRAWING NUMBER	
	0-FP-06		REVISION	
				0