



05996-DY-46

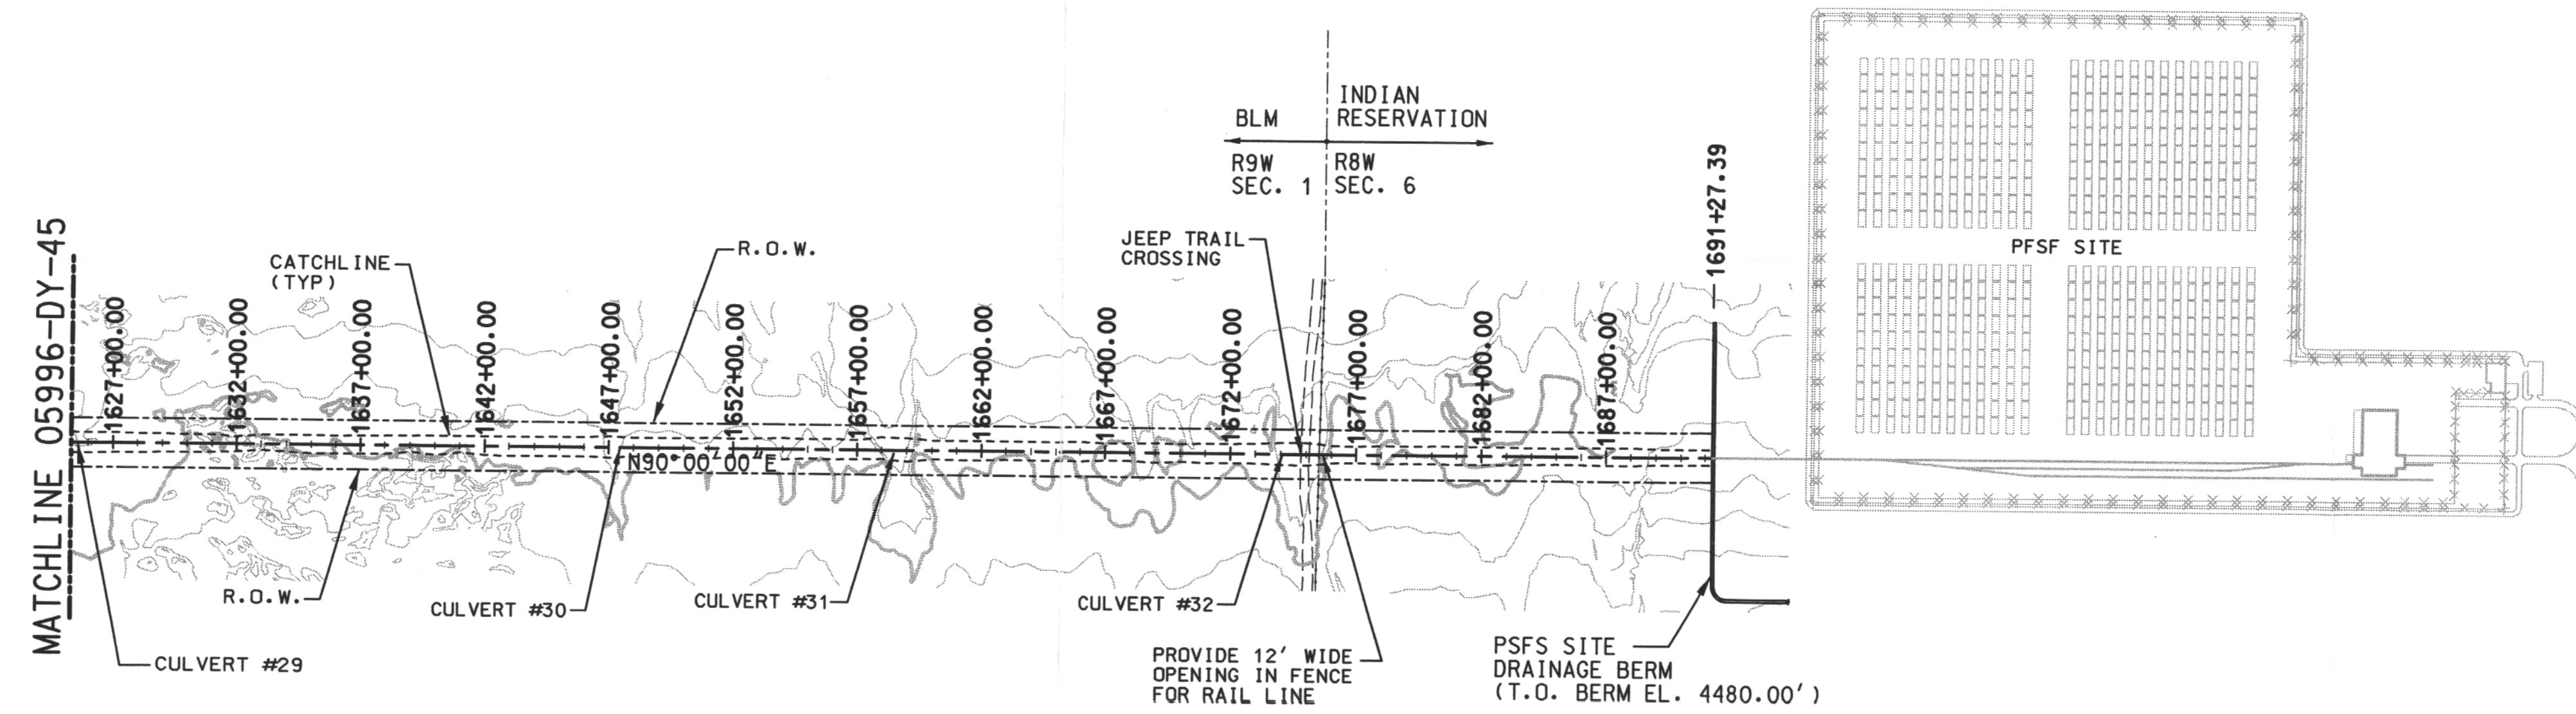

PLAN
SCALE: 1"=500'


9909230169

APERTURE CARD

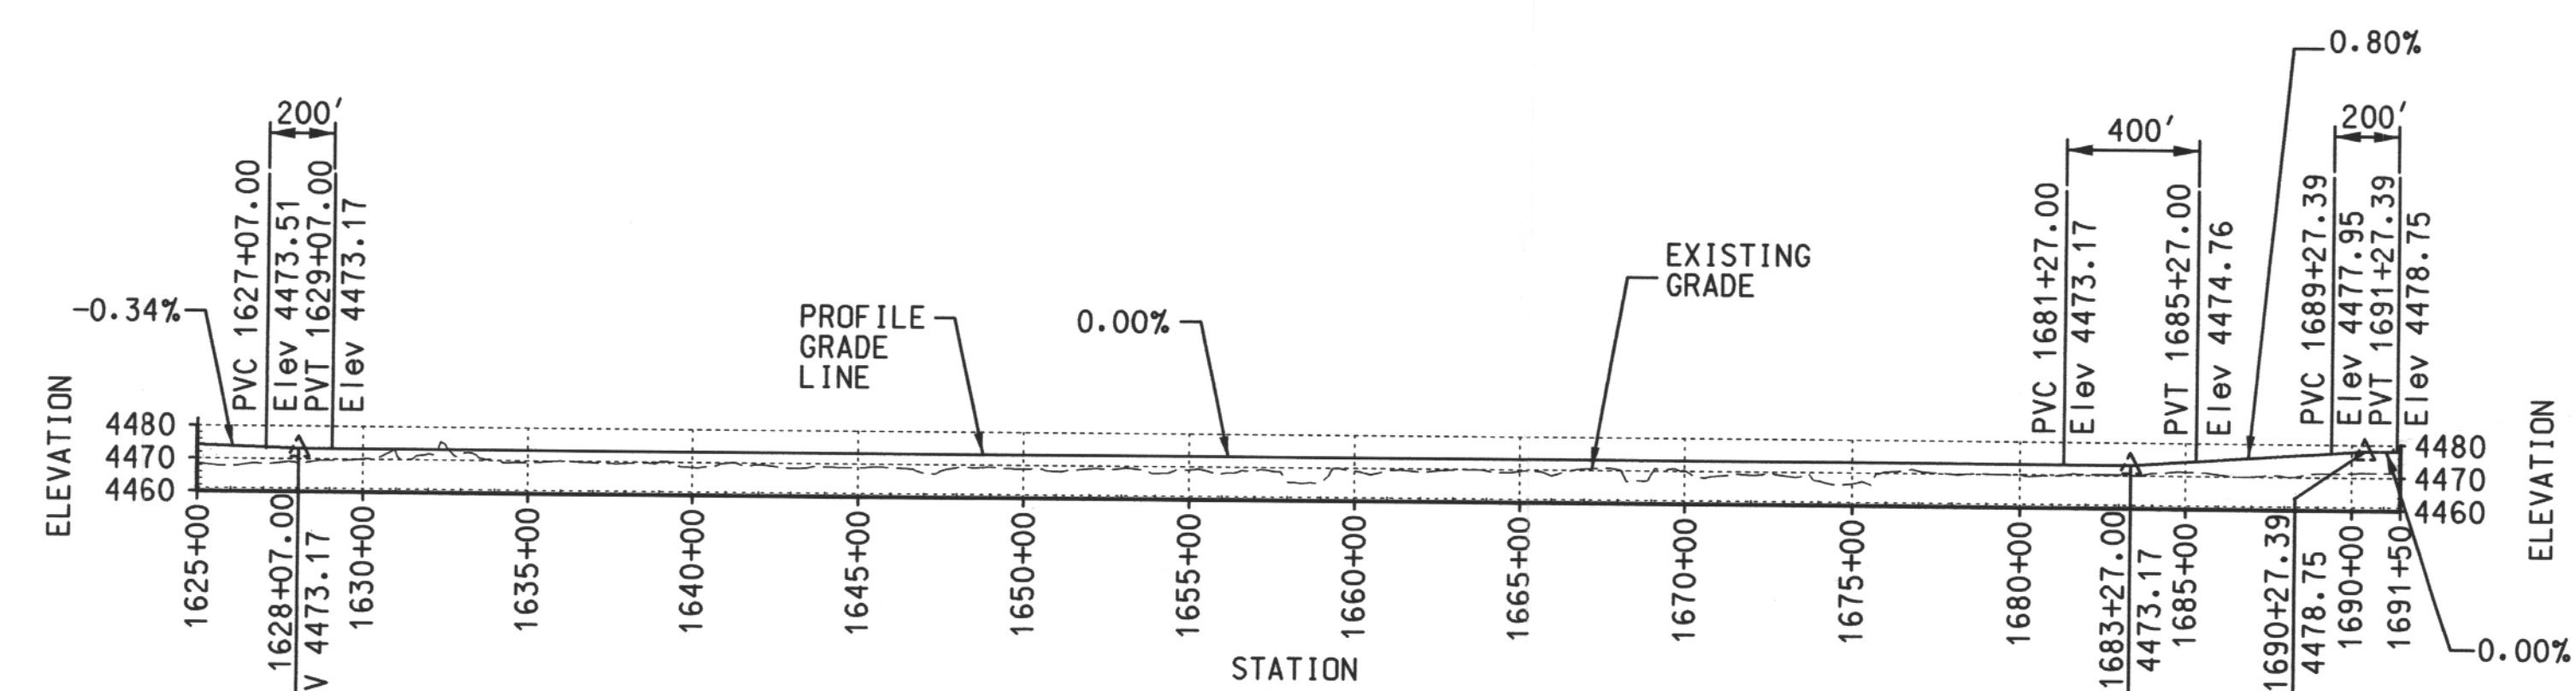

PROFILE
SCALE: 1"=500' (HOR)
1"=50' (VERT)

- Docket # 72-22
Accession # 9909230169
Date 8/2/19
- NOTES:**
1. FOR GENERAL NOTES, LEGEND AND REFERENCE DRAWINGS, SEE DRAWING 05996-DY-30.
 2. COMPUTATIONS BASED ON ARC DEFINITION.
 3. FOR CULVERT LOCATIONS AND SIZES, SEE CULVERT SCHEDULE ON DRAWING 05996-DY-49.
 4. FOR TRACK SECTION, SEE TYPICAL TRACK SECTION ON DRAWING 05996-DY-32.
 5. FOR TYPICAL JEEP TRAIL CROSSING, SEE DRAWING 05966-DY-48.

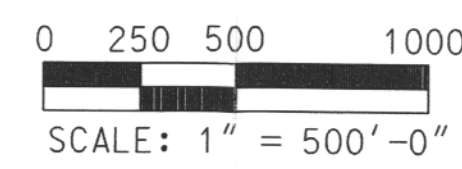

REVISION	DESCRIPTION	BY	CHKD	DATE

**PFSF RAILROAD LINE
PLAN & PROFILE- SHEET 14**

PRIVATE FUEL STORAGE FACILITY
PRIVATE FUEL STORAGE, LLC
STONE & WEBSTER ENGINEERING CORPORATION
DENVER, COLORADO

DRAWING NUMBER 05996-DY-46-A

DESIGN BY R. EDLER DRAWN BY R. EDLER
CHECKED BY D.W. HAYES CHECKED BY R.B. SWIGERT

SHEET NO. 0599602 FILE NO. PFS0Y46.DGN

9909230169 D-17