

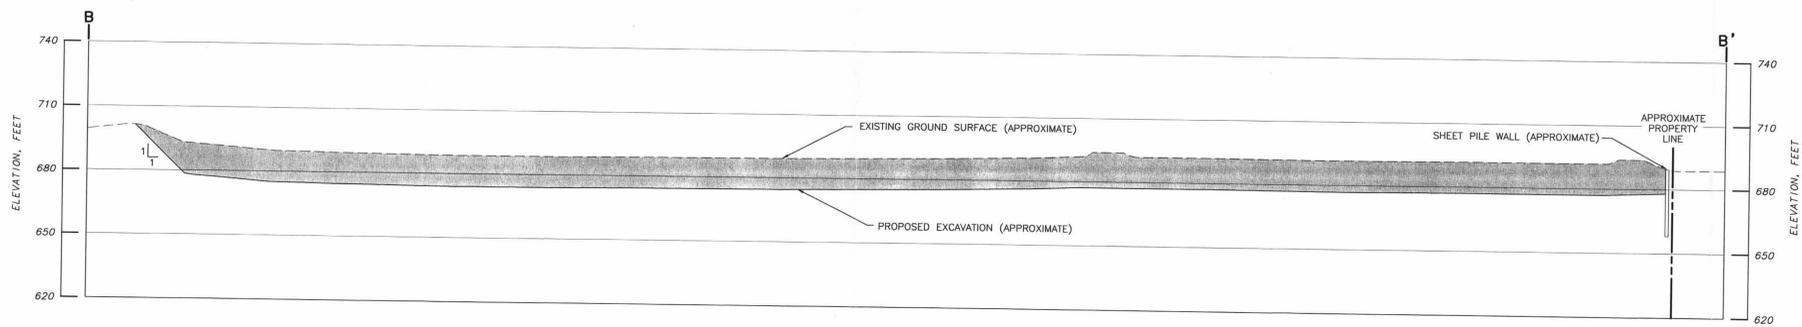


SECTION (A-A')
5427500
PHASE II EXCAVATION

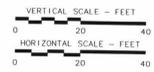

SECTION (B-B')
5427501
PHASE III EXCAVATION

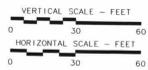

LEGEND:

SECTION (A-A')
5427500

DRAWING NO. WHERE SECTION IS CUT



MATERIAL PROPOSED TO BE EXCAVATED



EXISTING GROUND SURFACE (APPROXIMATE)



PROPOSED EXCAVATION (APPROXIMATE)

NOTE

1. ALL FIGURES ARE CONCEPTUAL AND TENTATIVE, AND SUBJECT TO CHANGE AS THE DESIGN PROCEEDS.

D-7

REVISION	DATE	DESCRIPTION
		FIGURE 8-6 CONCEPTUAL CROSS SECTIONS THROUGH PHASE II AND III EXCAVATION KAISER ALUMINUM TULSA, OKLAHOMA
PREPARED FOR KAISER ALUMINUM & CHEMICAL CORPORATION BATON ROUGE, LOUISIANA		
APPROVED	DATE	
CHECKED	DATE	
DRAWN	DATE	
DRAWING NUMBER 5427502		Earth Sciences Consultants, Inc.