


1. PIPING SHOWN IN BLUE IN THE FOLLOWING LINE LISTINGS SHALL BE EXEMPT PER IWB-1221(b)(1); NC06, NV44.
2. PIPING SHOWN IN BLUE IN THE FOLLOWING LINE LISTINGS SHALL BE EXEMPT PER IWC-1222(a); NV12, NV13, NV28, NV31, NV32, NV33, NV45, NV64, NV65, NV72.
3. WELD ISO & MATH MODEL DRAWING REFERENCES ARE APPROXIMATE AND ARE FOR INFORMATION ONLY.

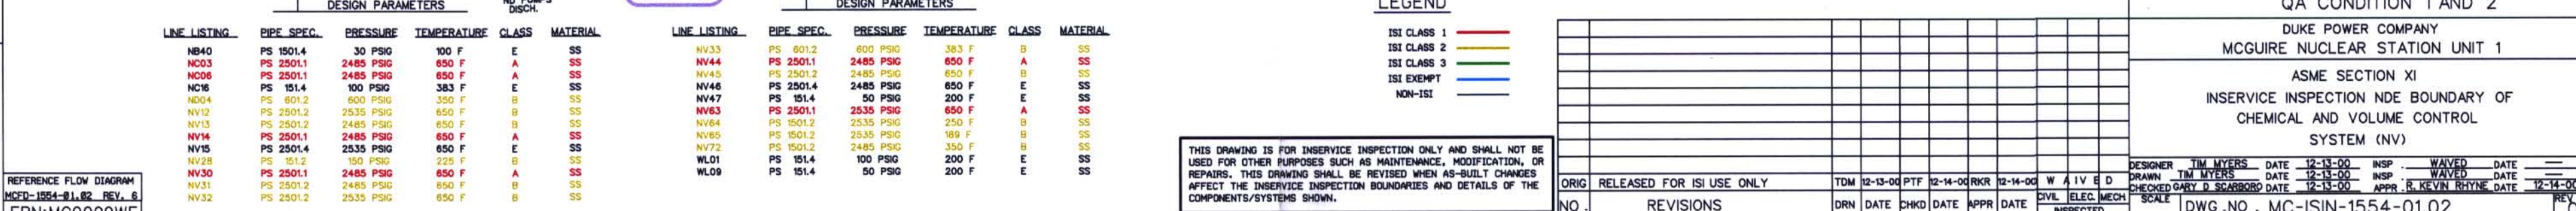

THIS DRAWING IS FOR INSERVICE INSPECTION ONLY AND SHALL NOT BE USED FOR OTHER PURPOSES SUCH AS MAINTENANCE, MODIFICATION, OR REPAIRS. THIS DRAWING SHALL BE REVISED WHEN AS-BUILT CHANGES AFFECT THE INSERVICE INSPECTION BOUNDARIES AND DETAILS OF THE COMPONENTS/SYSTEMS SHOWN.

[illegible]

DESIGNER	TIM MYERS	DATE	12-13-00	INSP	WAIVED	DATE	---
DRAWN	TIM MYERS	DATE	12-13-00	INSP	WAIVED	DATE	---
CHECKED	GARY D SCARBORO	DATE	12-13-00	APPR	R. KEVIN RHYNE	DATE	12-14-00
SCALE	DWG NO. MC-SIN-1554-01 02						REV