

LR-M-315
SHEET 5 OF

ROUTE


LR-M-315 (SHT.5)

CORE SPRAY PUMP ROOM COOLING COILS
2AE097-2CE097

RCIC PUMP ROOM
COOLING COILS A AND B

UNIT NO. 2
SAFEGUARD EQUIPMENT
COMPARTMENT COOLERS
EL. 91'-6"

- NOTES:
- THIS DRAWING INCLUDES THE FOLLOWING LICENSE RENEWAL SYSTEMS:
EW - EMERGENCY SERVICE WATER
 - THIS DRAWING IS BASED ON P&ID M-315 SHEET 5 REV 55.

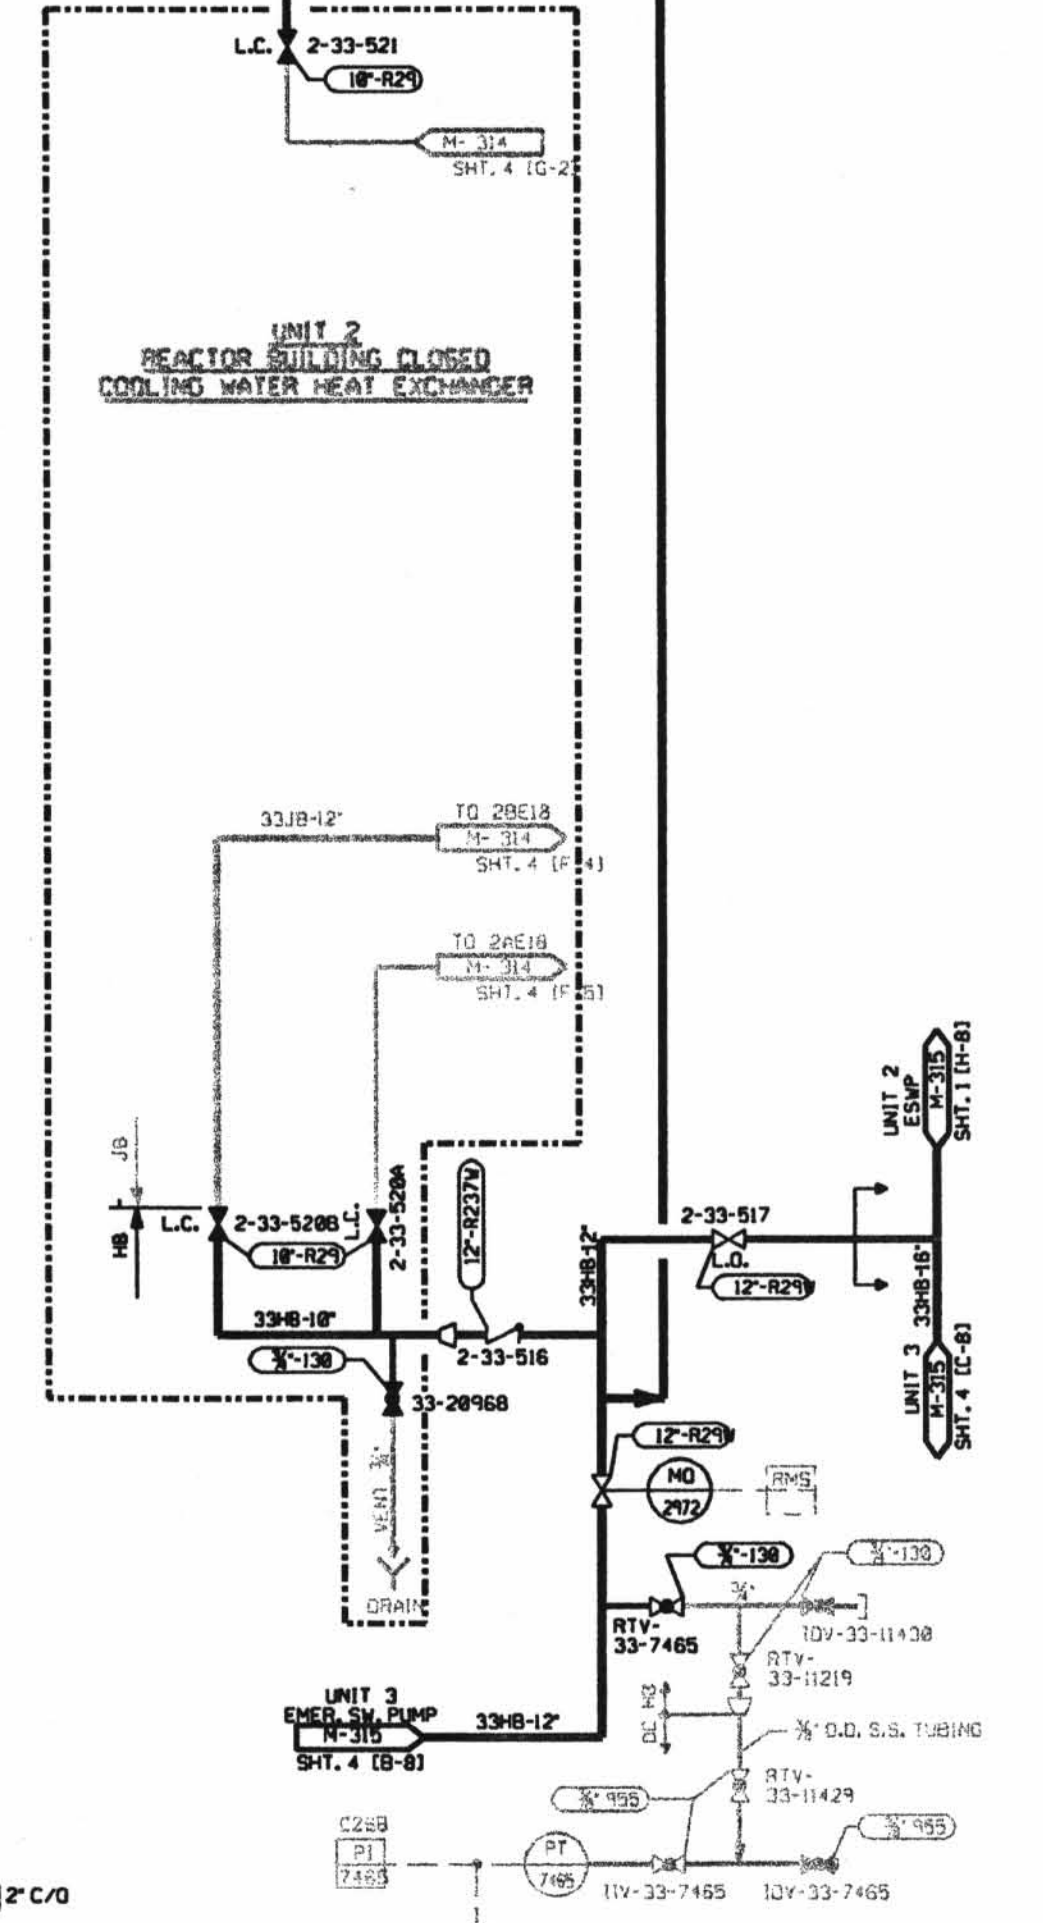

THIS SHEET FOR UNIT 2 ONLY

MECHANICAL	
LICENSE RENEWAL DRAWING EMERGENCY SERVICE WATER AND HIGH PRESSURE SERVICE WATER SYS'S	
PEACH BOTTOM APS UNITS 2 & 3 EXELON	
SHEET 5 OF LR-M-315	

TABLE OF ADDITIONS & CHANGES	
NO.	DESCRIPTION
A	INITIAL ISSUE FOR LICENSE RENEWAL

CATEGORY-A1
D-21