


CONDENSATE RECOVERY SYSTEM

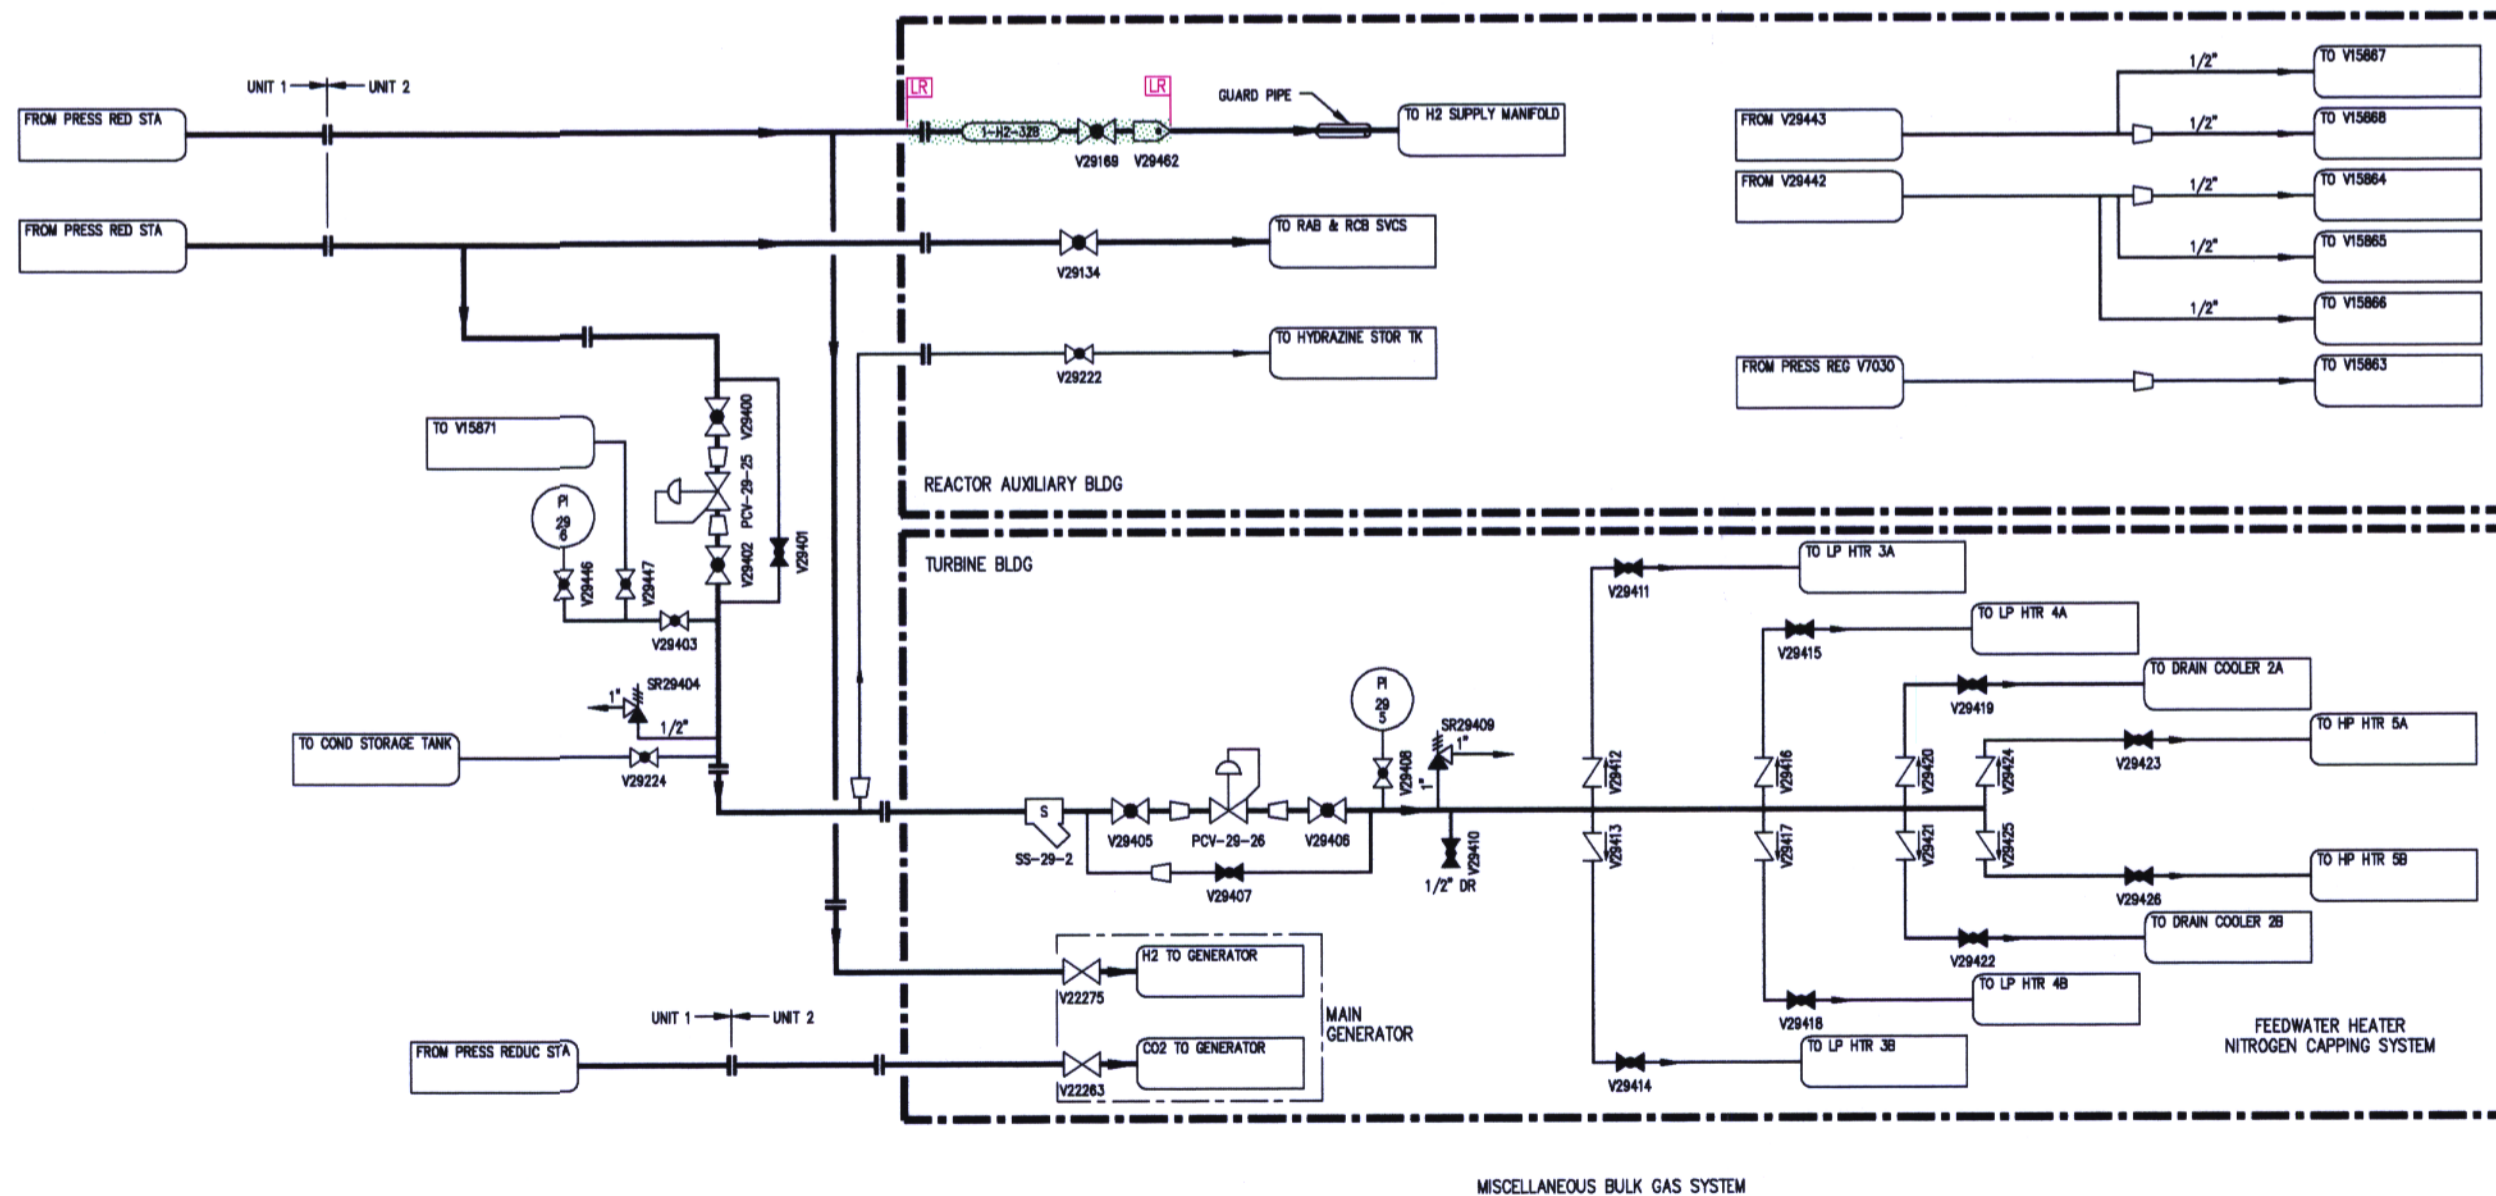

MISCELLANEOUS BULK GAS SYSTEM

D-063

NOTES:
1. FOR GENERAL NOTES & LEGEND SEE DRAWING NO. 2-NOTES-01.

FLORIDA POWER & LIGHT ST. LUCIE NUCLEAR UNIT 2		
INSTRUMENT AIR		
LICENSE RENEWAL BOUNDARY DRAWING		REVISION
DRAWING NUMBER		0
2-IA-05		

