




LEGEND

- APPROXIMATE PROPERTY LINE
- - - APPROXIMATE RIGHT-OF-WAY
- FENCE
- RAILROAD
- ASPHALT PAVEMENT
- CURB
- PAVED ROAD
- DIRT/GRAVEL ROAD
- SIDEWALK
- CONCRETE/SLAB
- WALL
- TREE LINE
- MISC. STRUCTURE
- GUARD RAIL
- POOLED WATER BODY OR STREAM
- CHANNЕLED SURFACE WATER FLOW
- CULVERT
- ▽ STREET SIGN
- POST
- ◇ FIRE HYDRANT
- ⊙ TREE
- MISC. TANK
- ⊕ LIGHT POLE
- ⊕ TRAFFIC SIGNAL POLE
- ⊕ MANHOLE
- ⊕ POWER POLE
- ⊕ CULVERT OUTFALL
- ▨ NON-IMPACTED AREAS
- ▩ AREAS ADDRESSED DURING ALRP
- 700'- PROPOSED RESTORATION CONTOURS


NOTE

LAND AREA BENEATH THE FLUX BUILDING IS ADDRESSED IN THE JUNE 2001 DECOMMISSIONING PLAN.

D-3

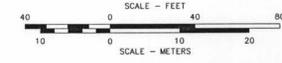

REVISION	DATE	DESCRIPTION
FIGURE 8A-2 CONCEPTUAL SITE RESTORATION PLAN FORMER OPERATIONAL AREA FORMER KAISER ALUMINUM SPECIALTY PRODUCTS FACILITY TULSA, OKLAHOMA		
PREPARED FOR KAISER ALUMINUM & CHEMICAL CORPORATION BATON ROUGE, LOUISIANA		
APPROVED	DATE	
CHECKED	DATE	
DRAWN	DATE	
DRAWING NUMBER		
5427A447		Earth Sciences Consultants, Inc.

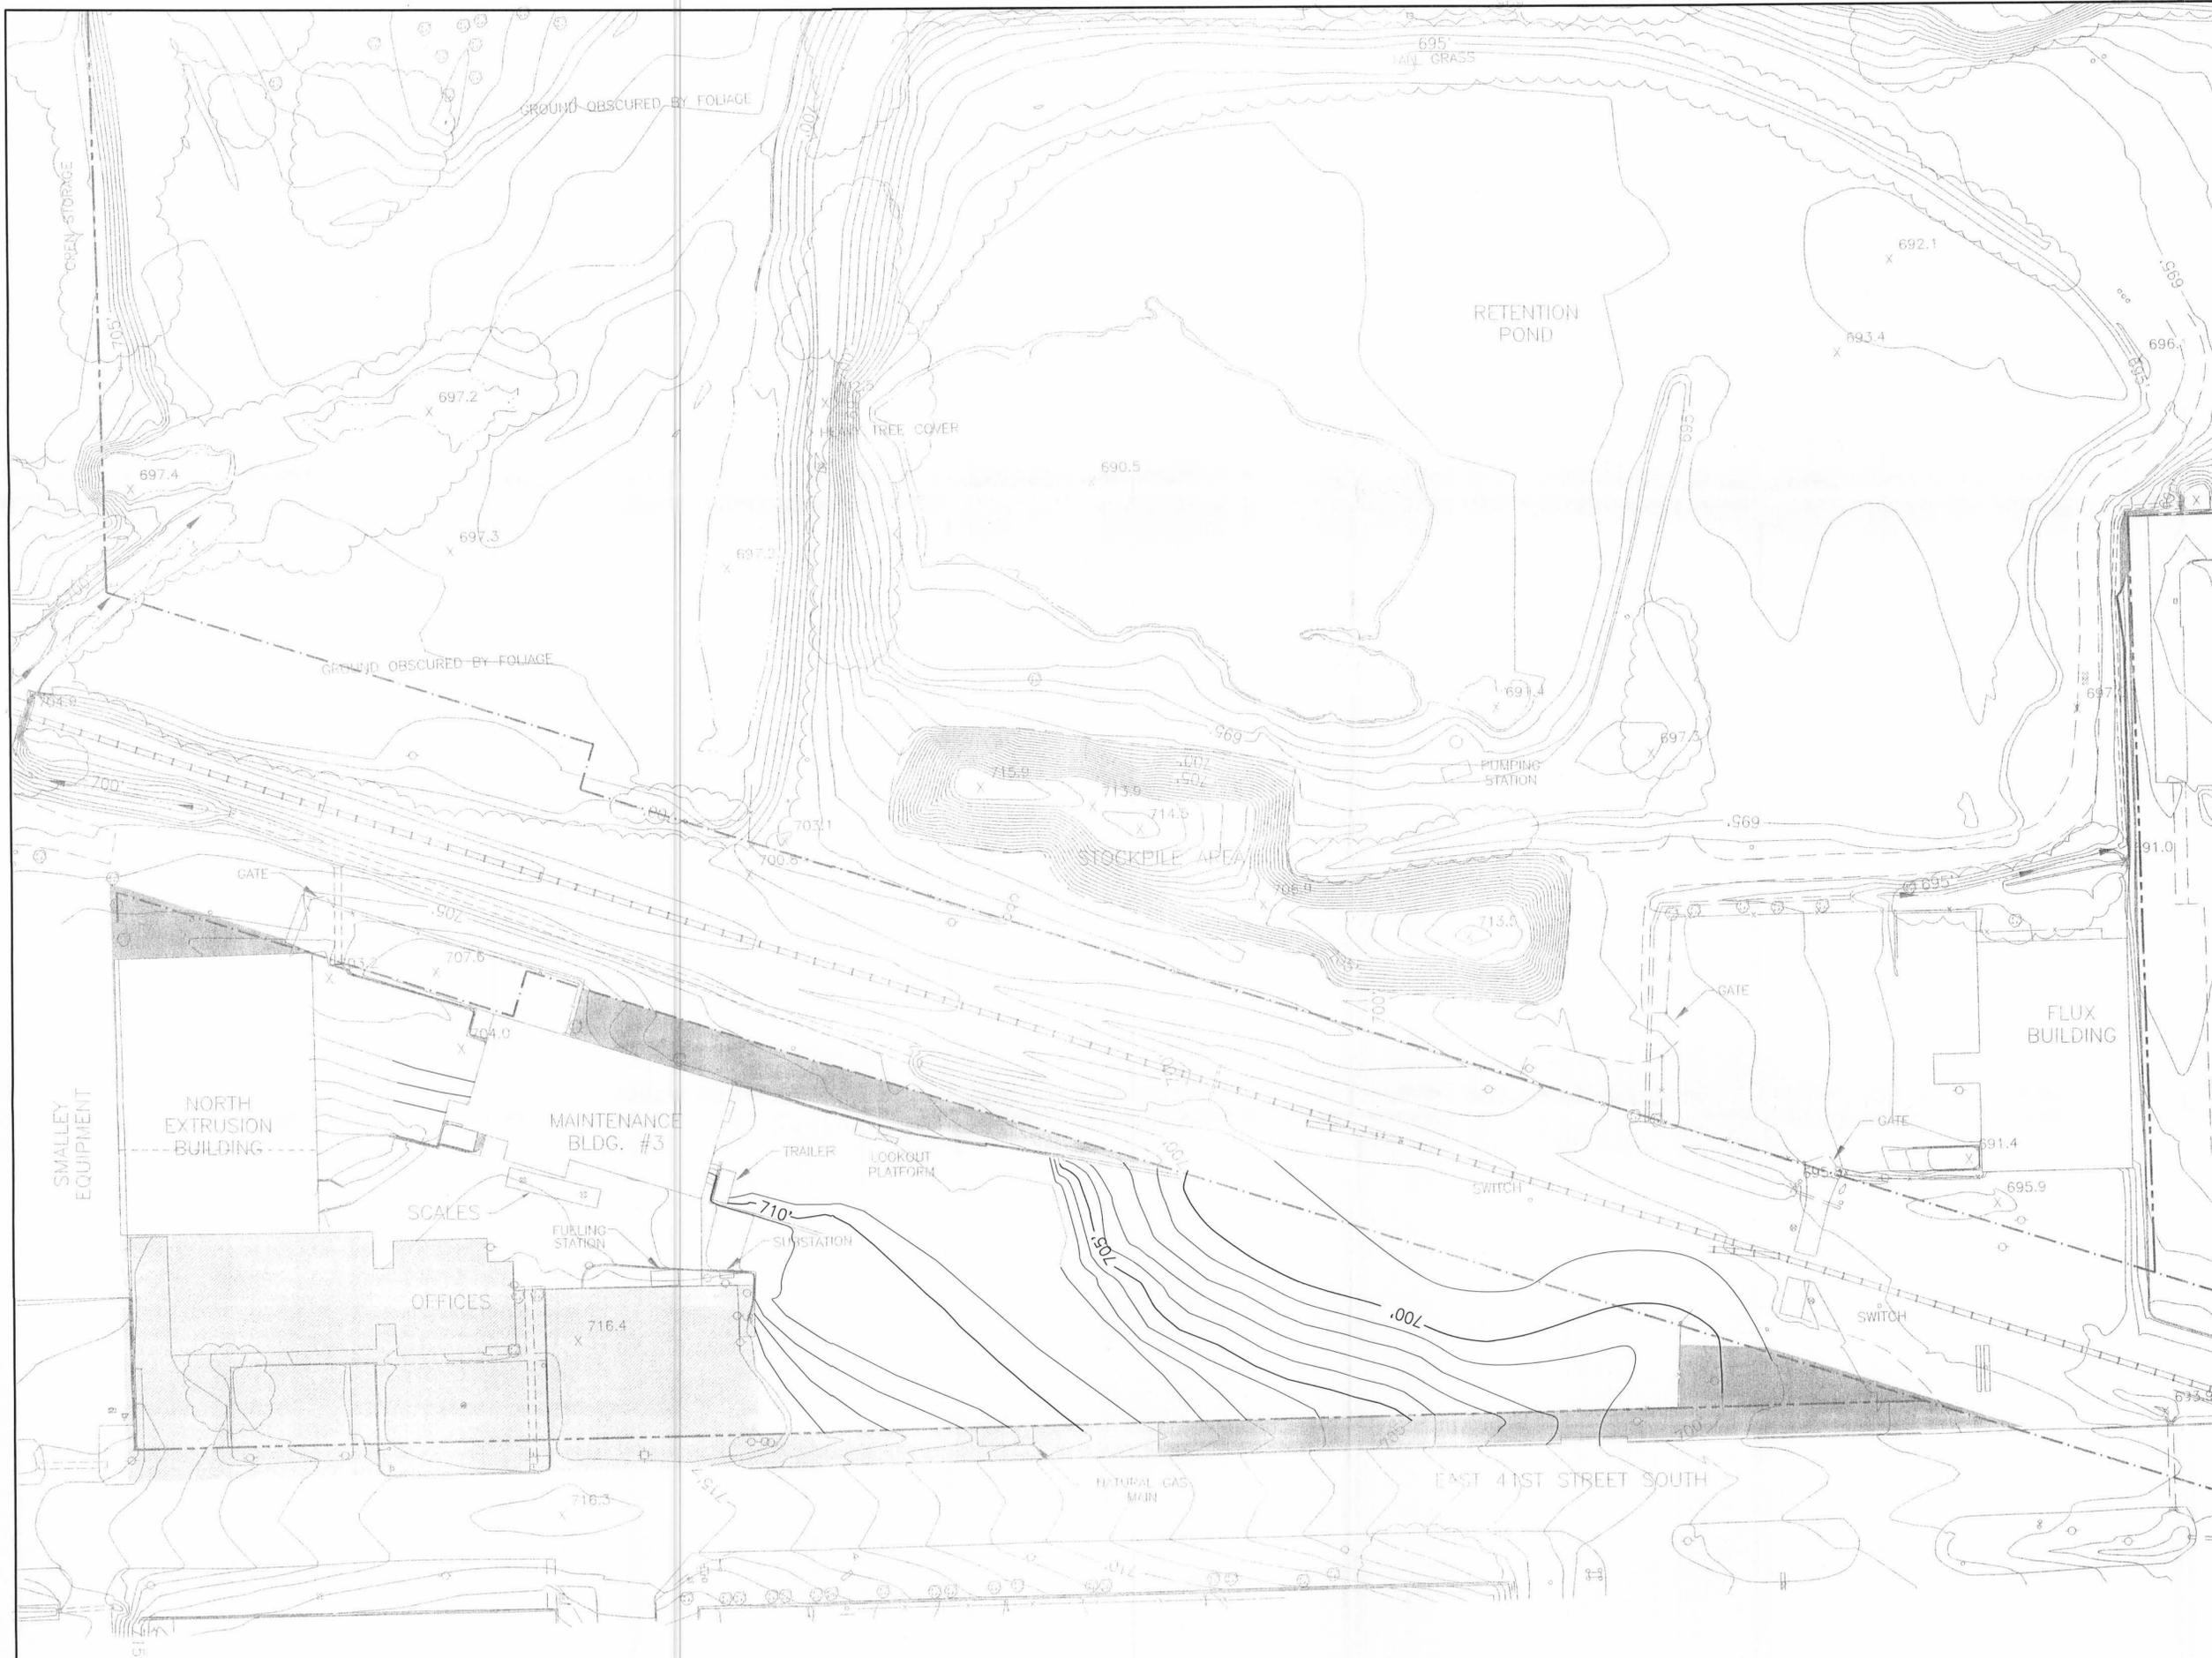

REFERENCES

- DIGITAL MAPPING ASSOCIATES, INC.; AUG. 16, 2001
- THE RIGHT-OF-WAY AND PROPERTY LINES WERE OBTAINED FROM A PLAT PREPARED BY DENTON AND WHITE SURVEYING COMPANY ON FEBRUARY 14, 1964.