
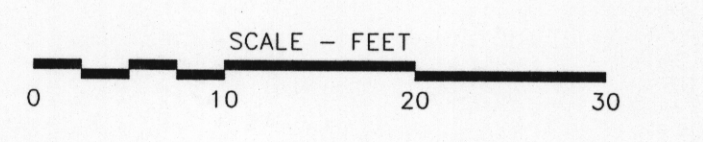


N ← PLANT NORTH

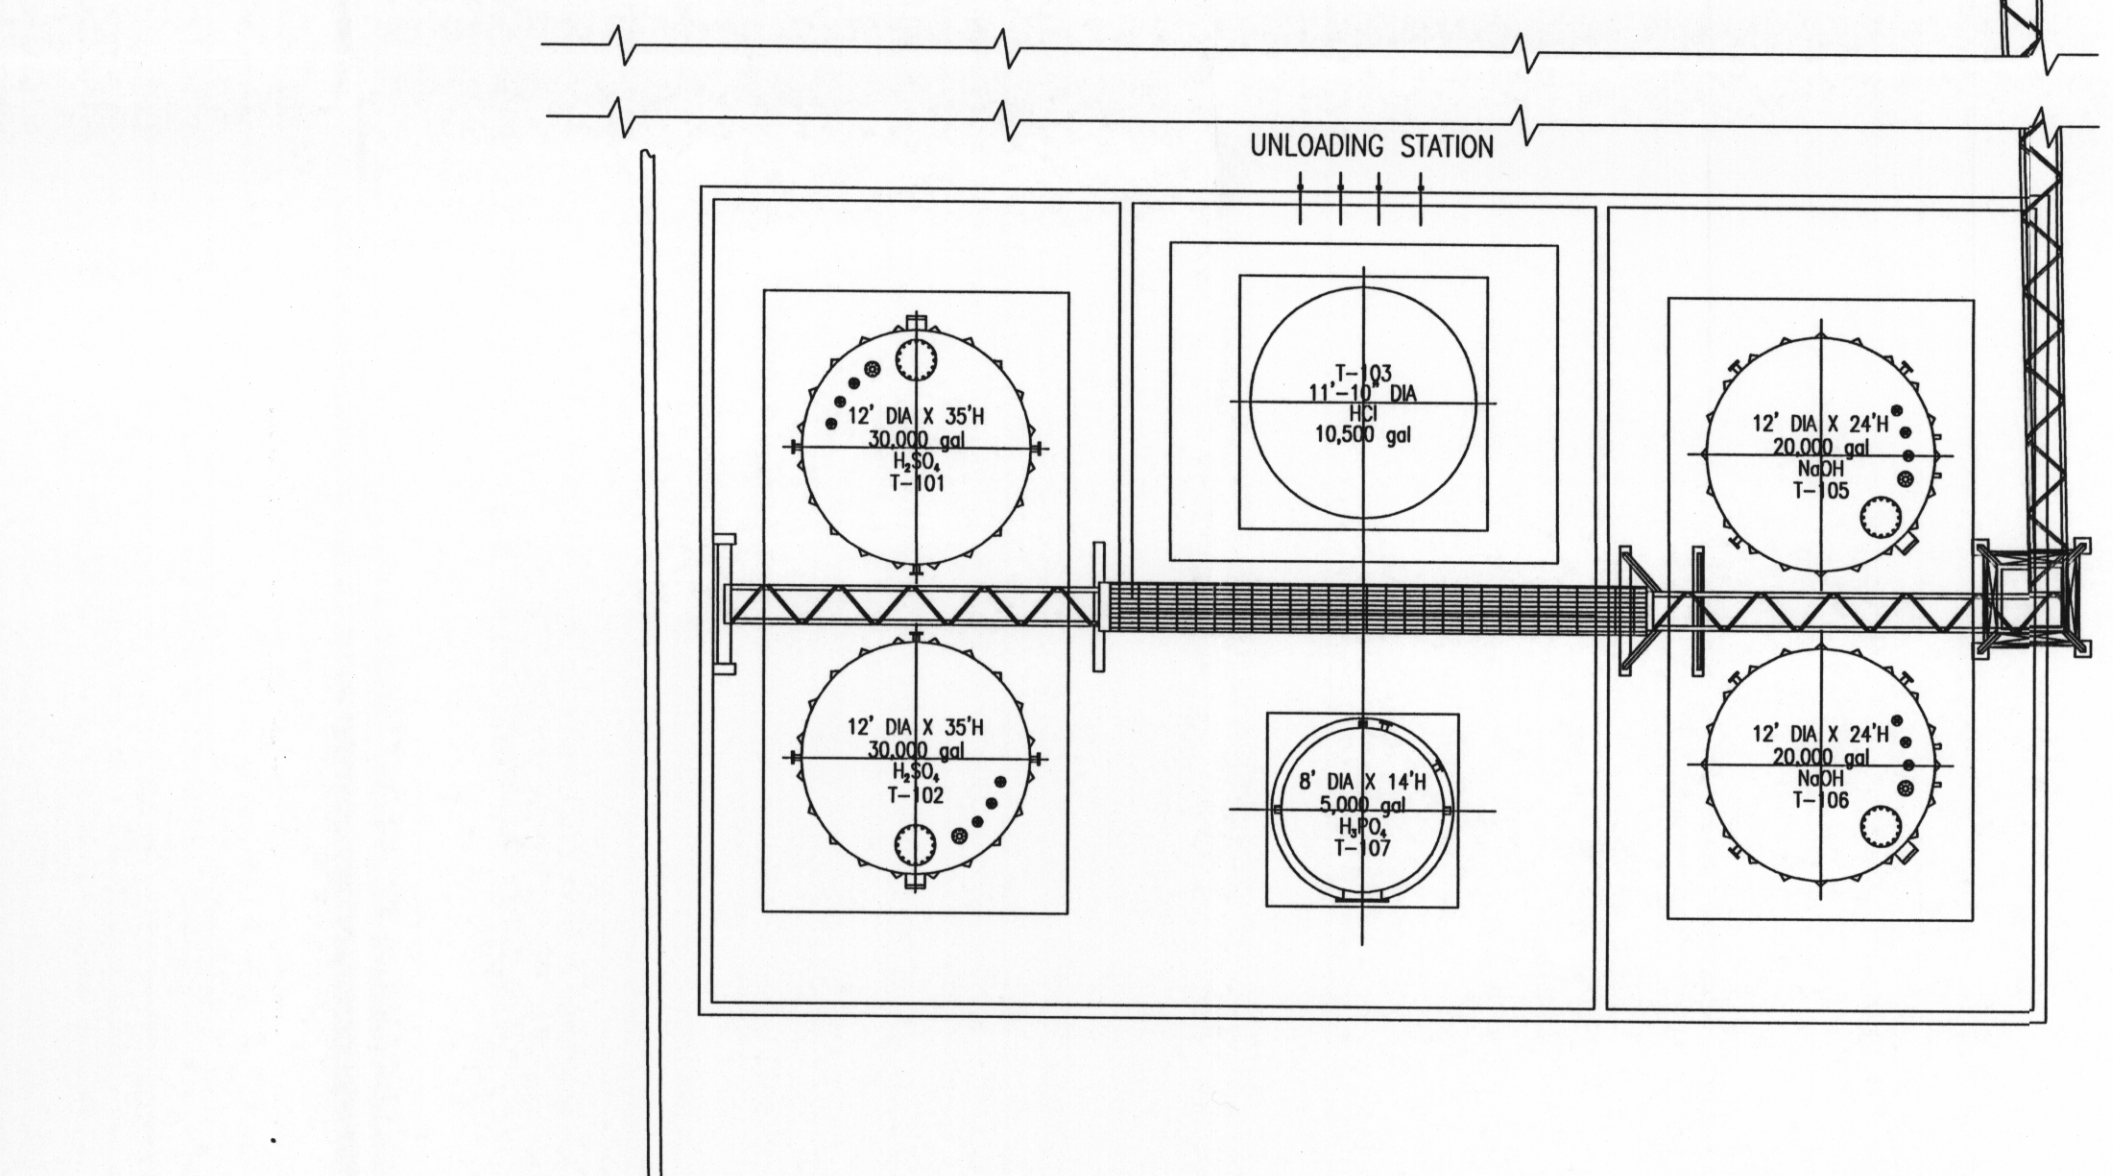

REVISION	DATE	DESCRIPTION
FIGURE 4-3A CHEM A BUILDING 1st FLOOR DECOMMISSIONING PLAN FANSTEEL, INC. MUSKOGEE, OKLAHOMA		
PREPARED FOR FANSTEEL, INC. MUSKOGEE, OKLAHOMA		
APPROVED	<i>[Signature]</i>	
CHECKED	<i>[Signature]</i>	
DRAWN	08/16/02	
DRAWING NUMBER		
6473416		Earth Sciences Consultants, Inc.

REFERENCE
FANSTEEL DRAWING "OMF- CHEMA-001.DWG".