

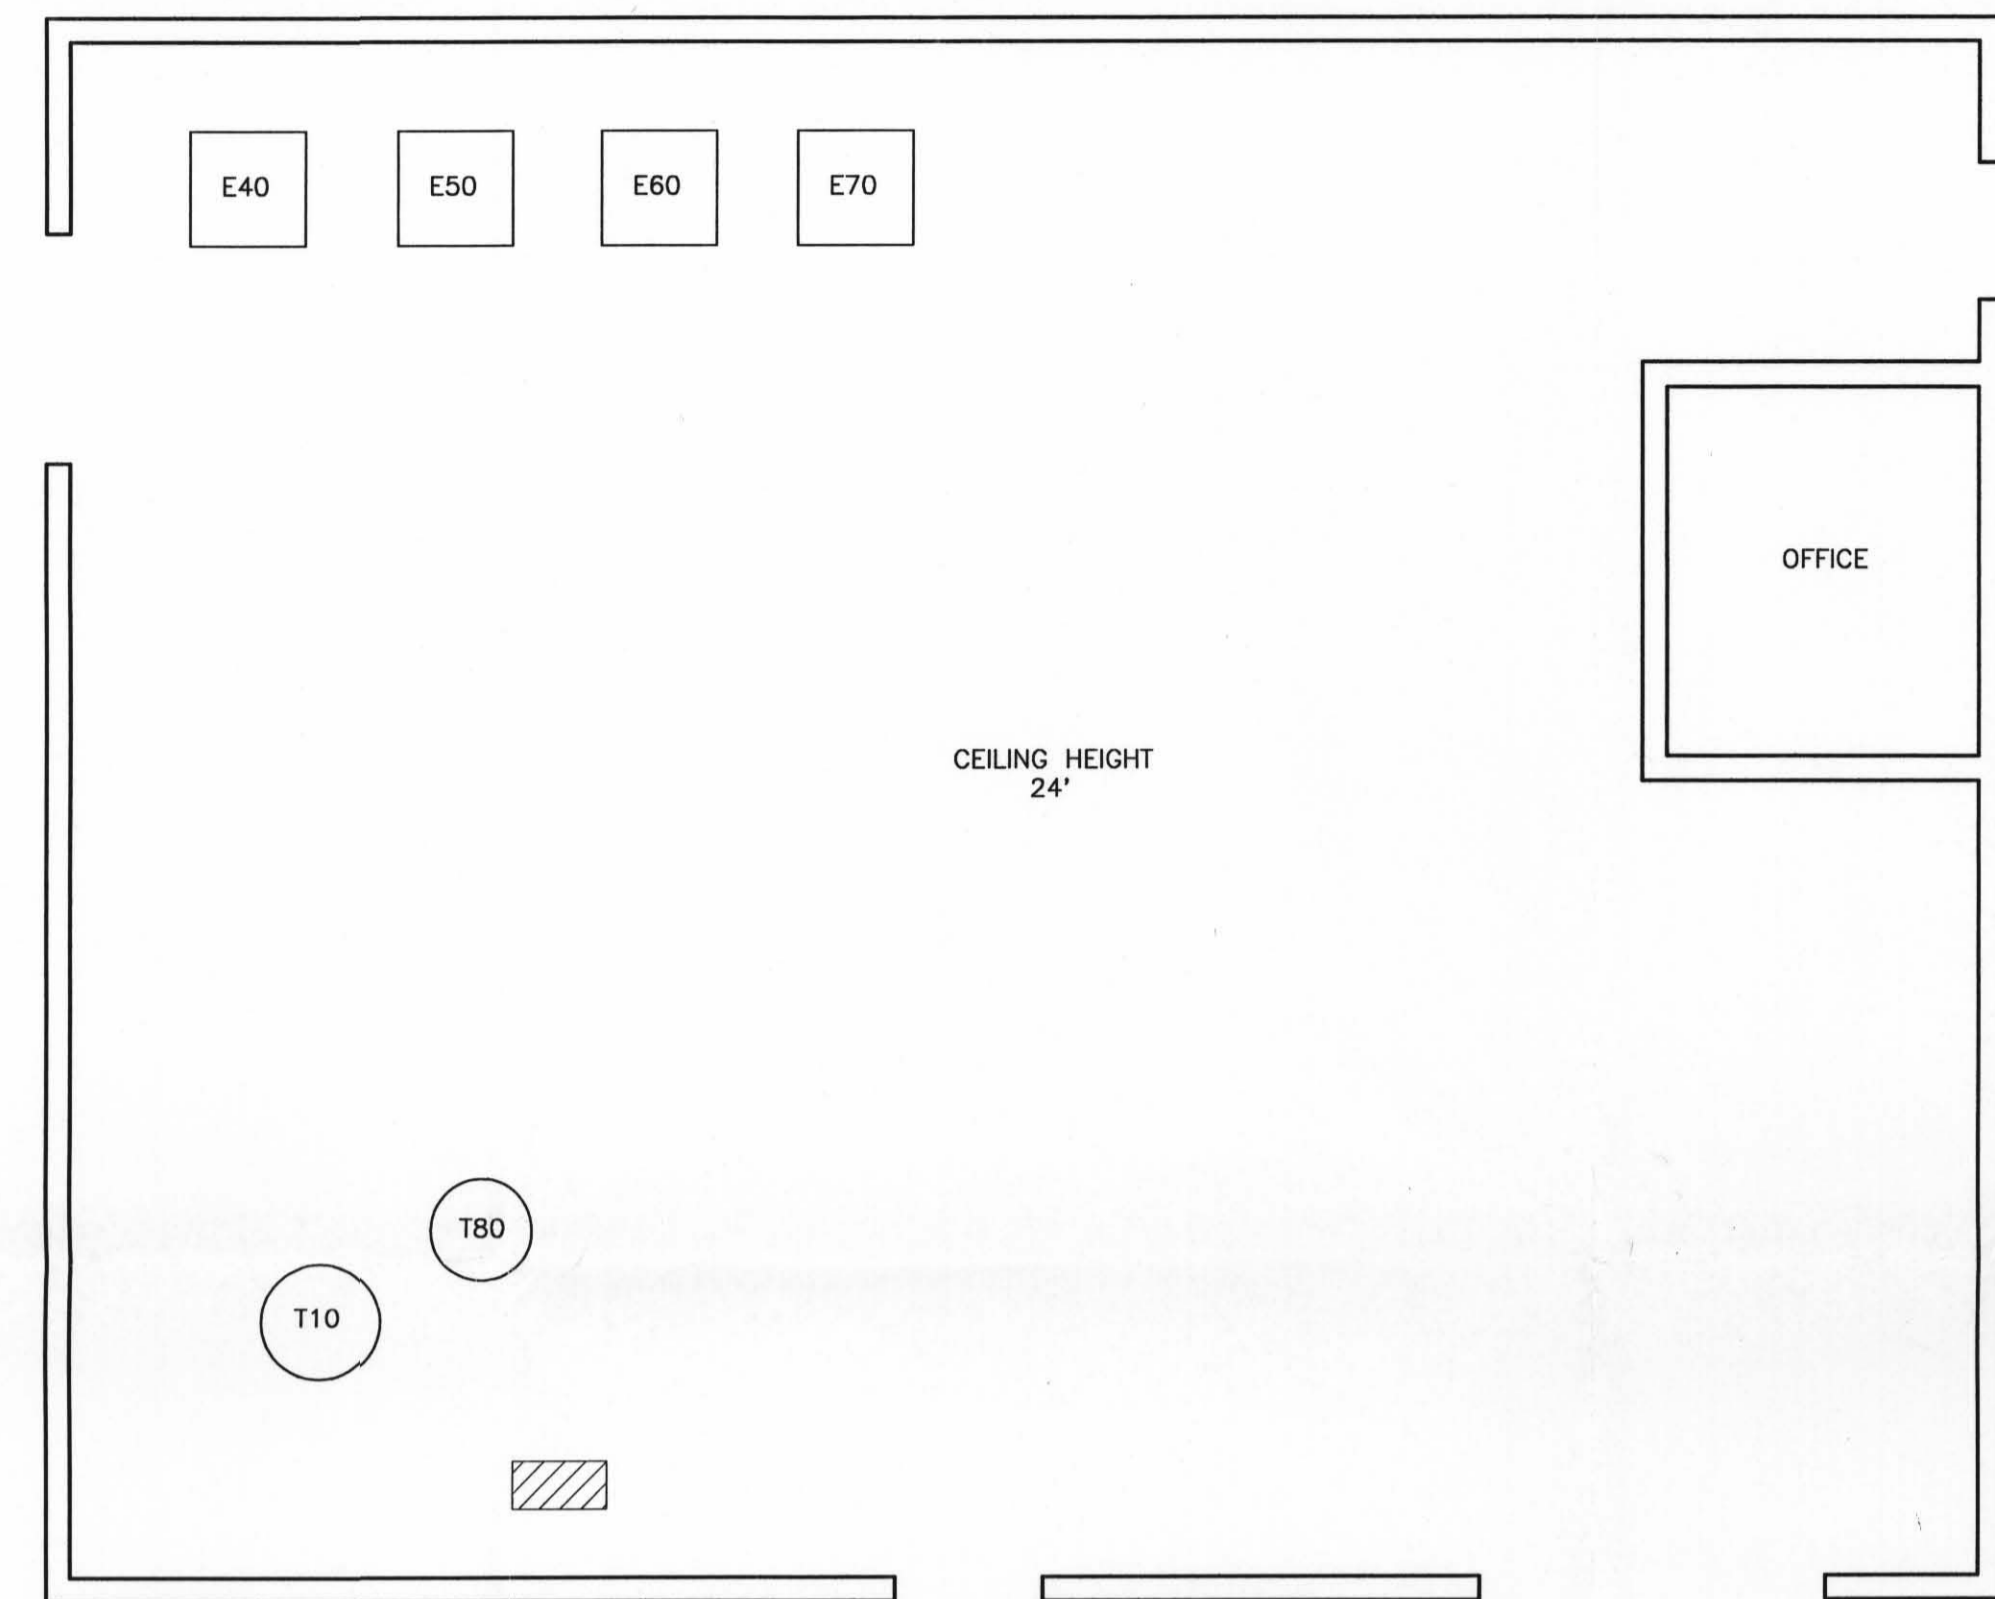



BUILDING 7
WHITE HOUSE

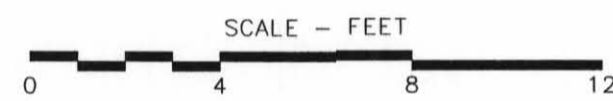

GROUNDWATER TREATMENT
BUILDING
NOT TO SCALE

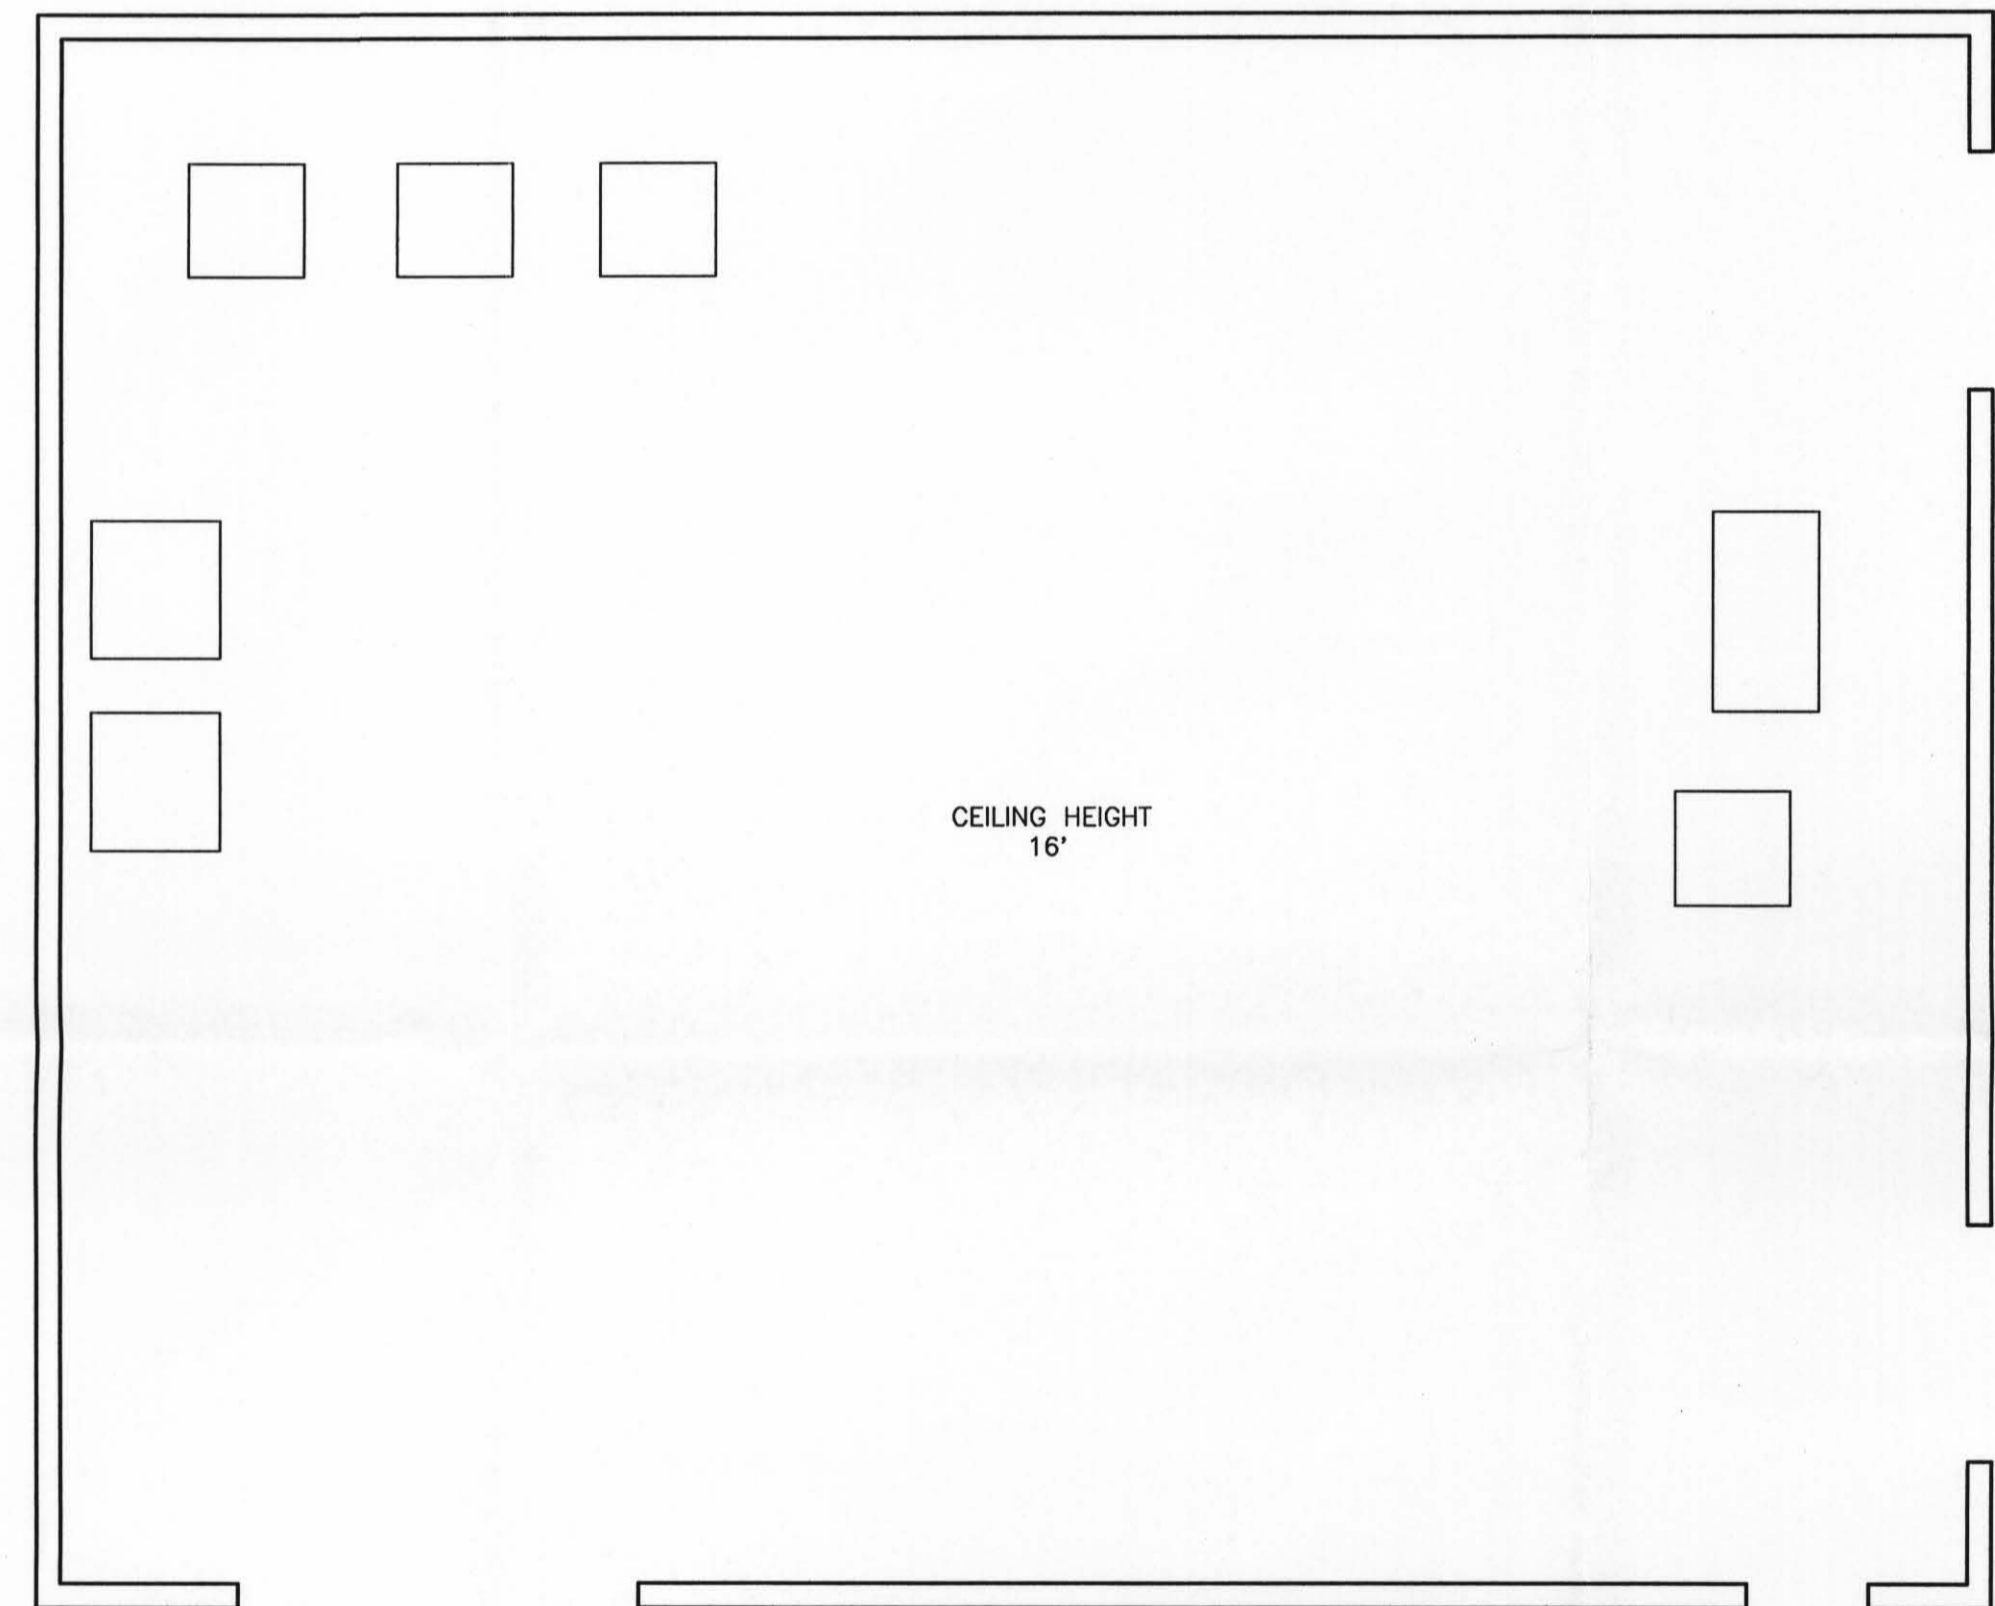


MACHINE SHOP
NOT TO SCALE

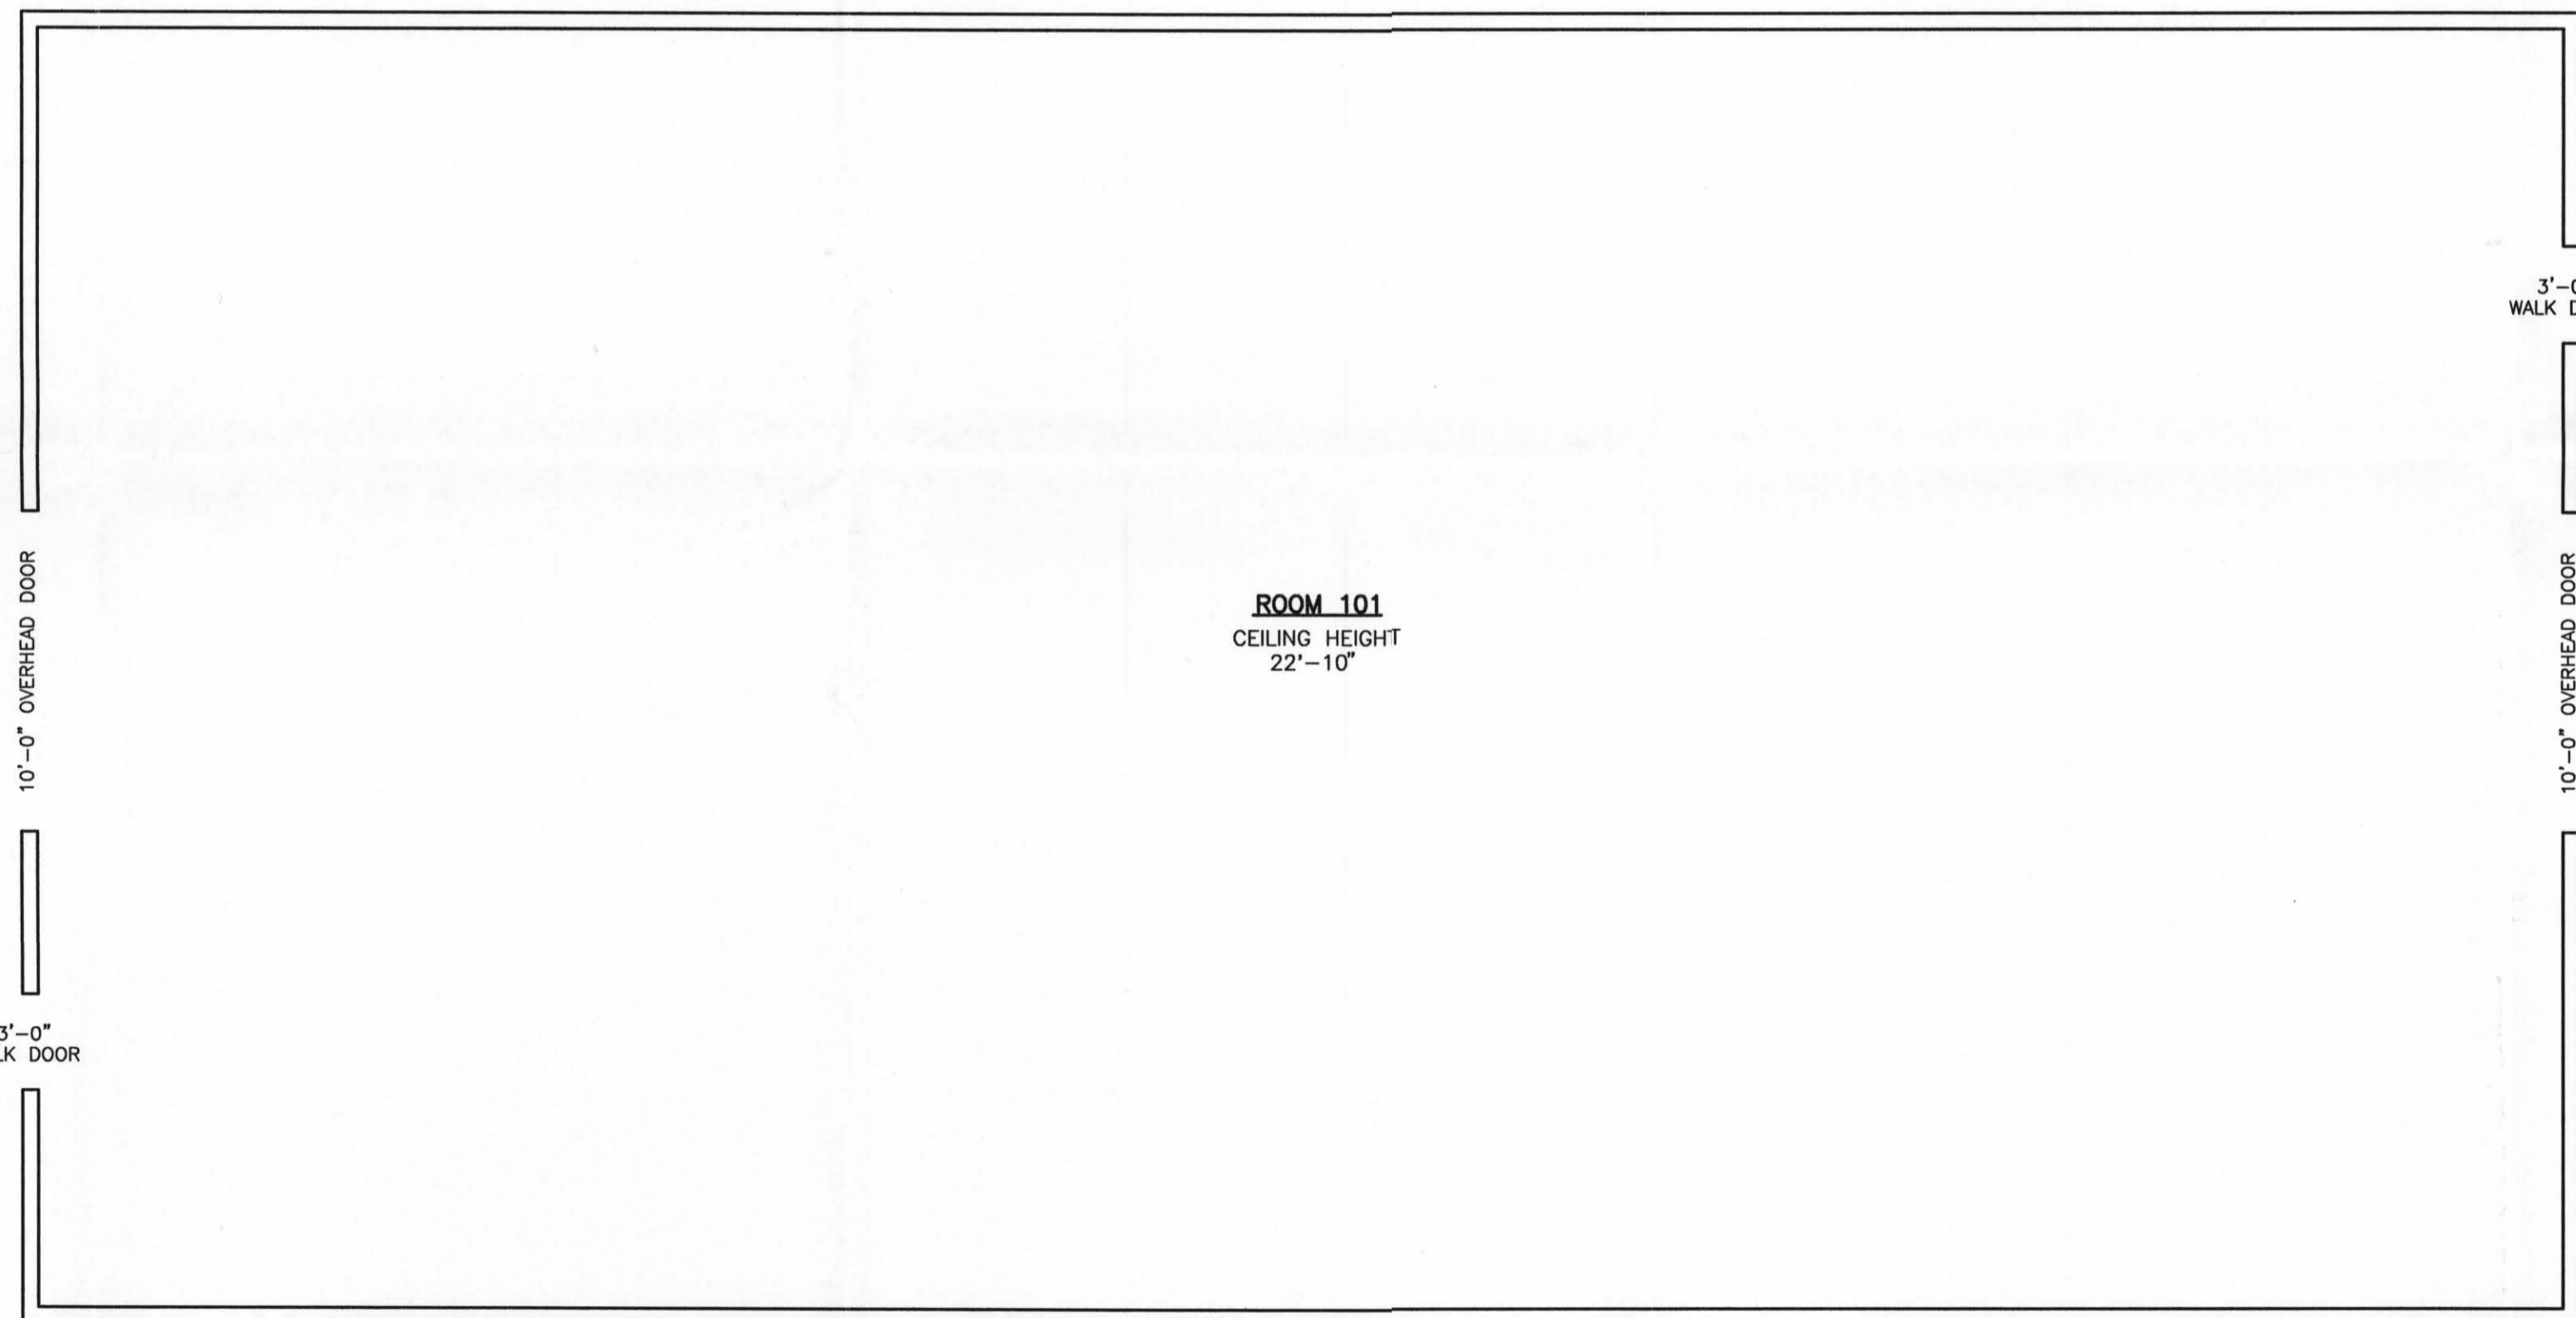

ROOM 101
CEILING HEIGHT
22'-10"

BUILDING 9
THERMITE BLDG.

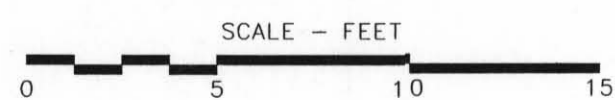

REVISION	DATE	DESCRIPTION
FIGURE 4-4 WHITE HOUSE, MACHINE SHOP, THERMITE BLDG., GROUNDWATER TREATMENT BLDG. LAYOUT DECOMMISSIONING PLAN FANSTEEL, INC. MUSKOGEE, OKLAHOMA		
PREPARED FOR FANSTEEL, INC. MUSKOGEE, OKLAHOMA		
APPROVED	<i>[Signature]</i>	11/16/02
CHECKED	<i>[Signature]</i>	11/16/02
DRAWN	<i>[Signature]</i>	08/12/02
DRAWING NUMBER		6473407
		Earth Sciences Consultants, Inc.