


BUILDING 15
R & D BUILDING
1ST FLOOR
NOT TO SCALE

#3 ■ - FLOOR DRAIN

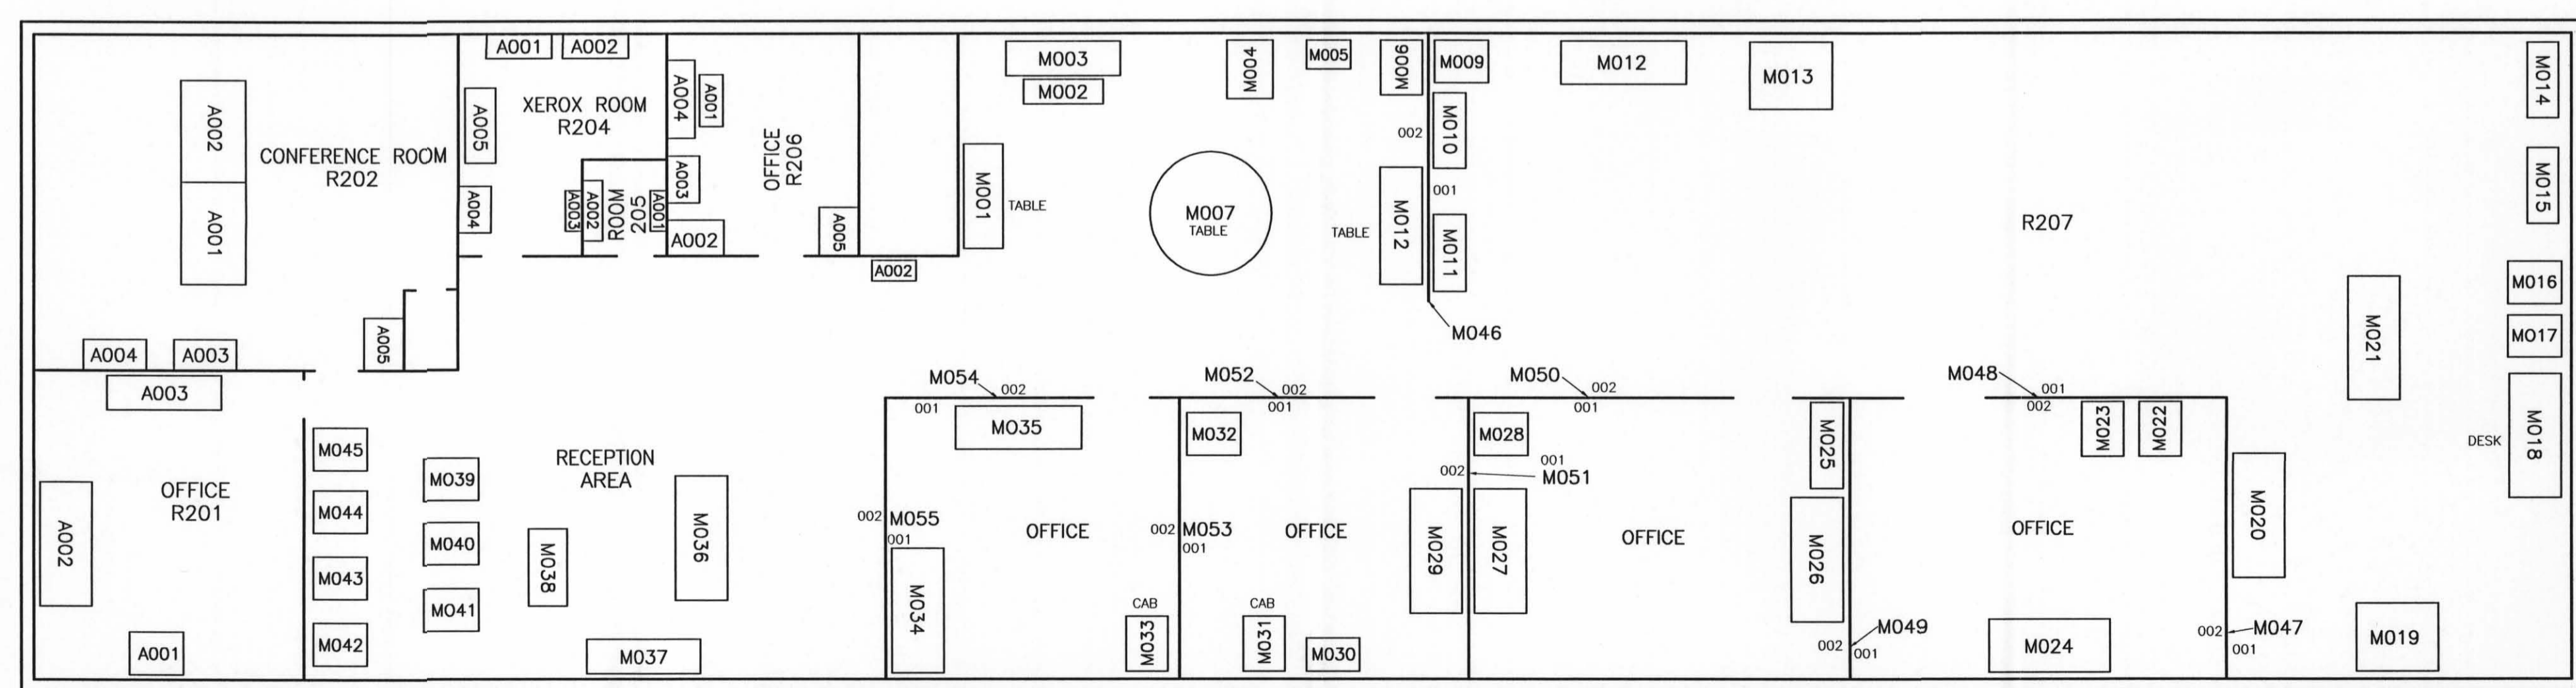

BUILDING 15
R & D BUILDING
2ND FLOOR
NOT TO SCALE

REVISION	DATE	DESCRIPTION
FIGURE 4-6 R & D LAB LAYOUT DECOMMISSIONING PLAN FANSTEEL, INC. MUSKOGEE, OKLAHOMA		
PREPARED FOR FANSTEEL, INC. MUSKOGEE, OKLAHOMA		
APPROVED		
CHECKED		
DRAWN		
DRAWING NUMBER		
6473410		
Earth Sciences Consultants, Inc.		

