


BUILDING 15
R & D BUILDING
1ST FLOOR
NOT TO SCALE

#3 ■ - FLOOR DRAIN

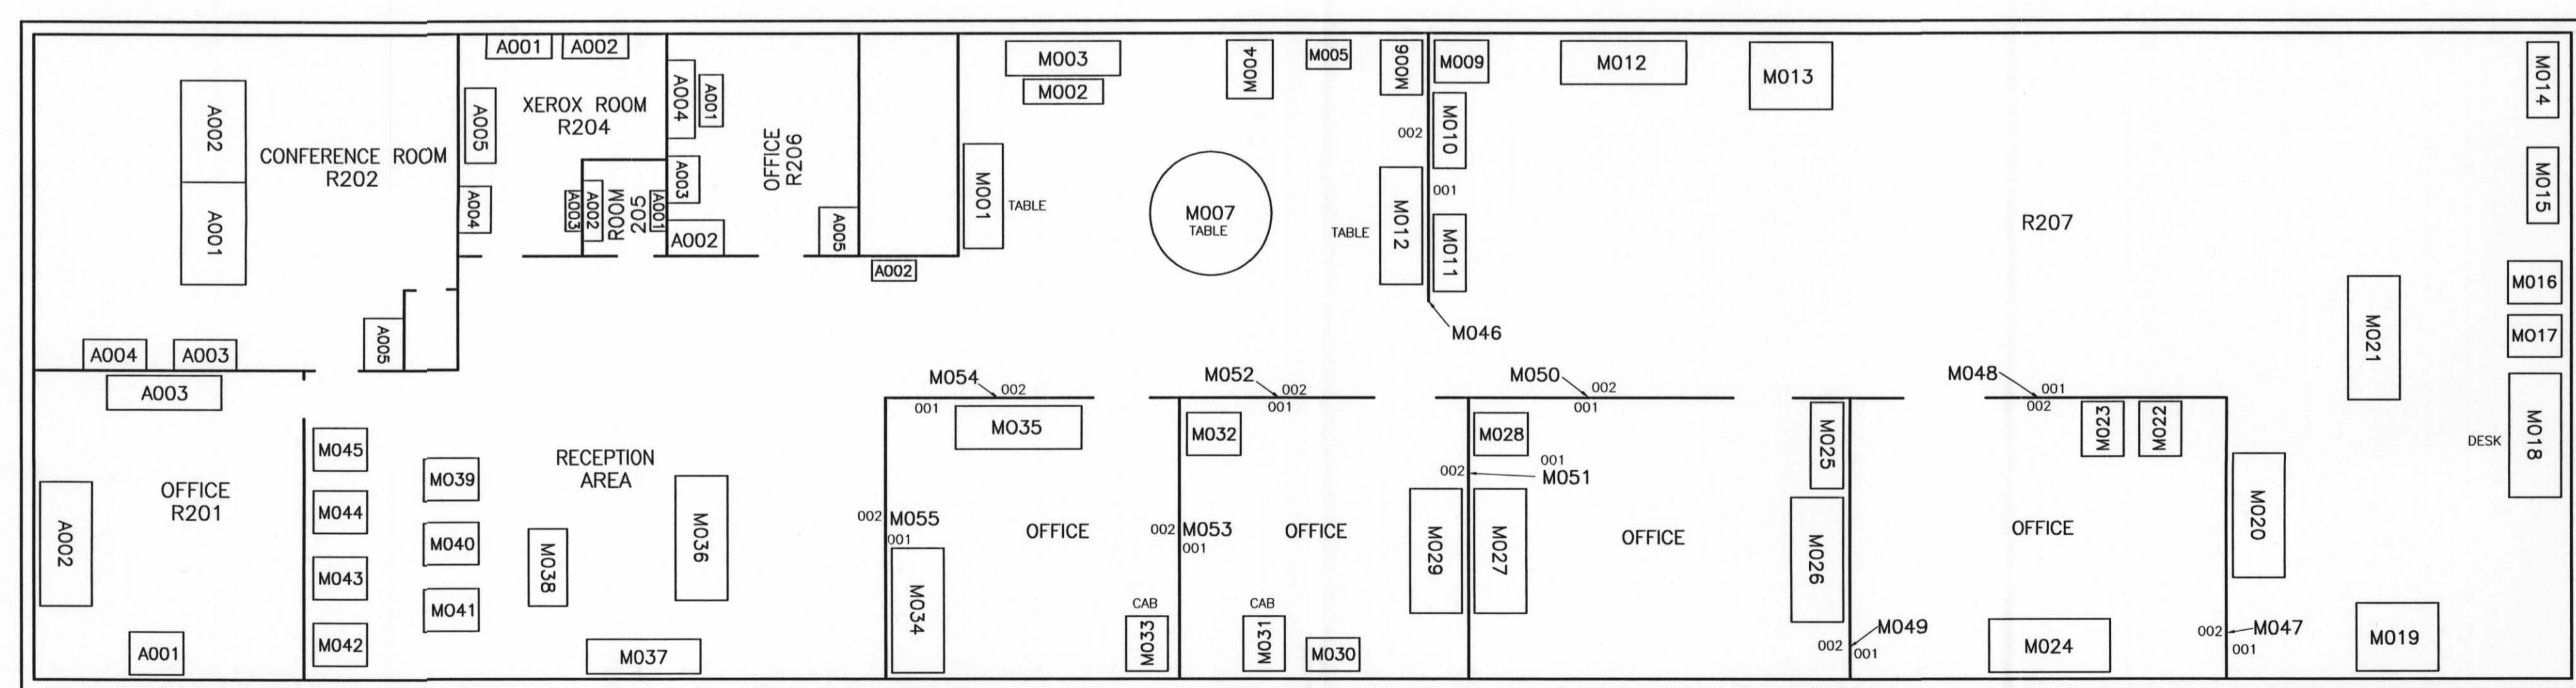

BUILDING 15
R & D BUILDING
2ND FLOOR
NOT TO SCALE

| REVISION | DATE | DESCRIPTION |
|---|------|-------------|
| | | |
| FIGURE 4-6 R & D LAB LAYOUT DECOMMISSIONING PLAN FANSTEEL, INC. MUSKOGEE, OKLAHOMA | | |
| PREPARED FOR FANSTEEL, INC. MUSKOGEE, OKLAHOMA | | |
| APPROVED | | |
| CHECKED | | |
| DRAWN | | |
| DRAWING NUMBER | | |
| 6473410 | | |
| Earth Sciences Consultants, Inc. | | |