

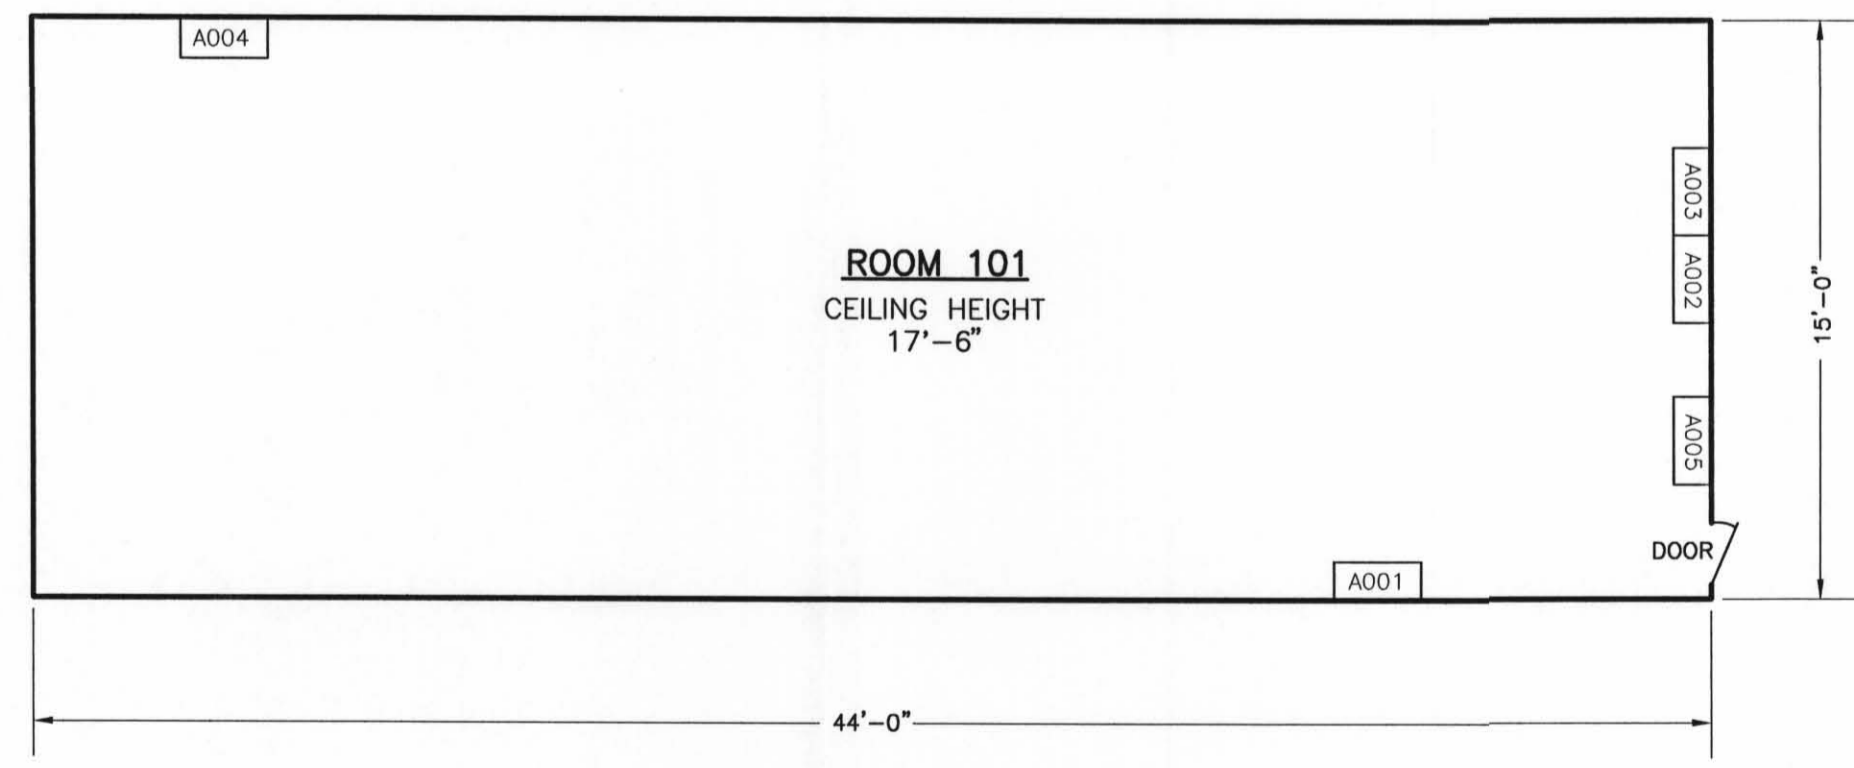



BUILDING 11  
SODIUM REDUCTION BUILDING

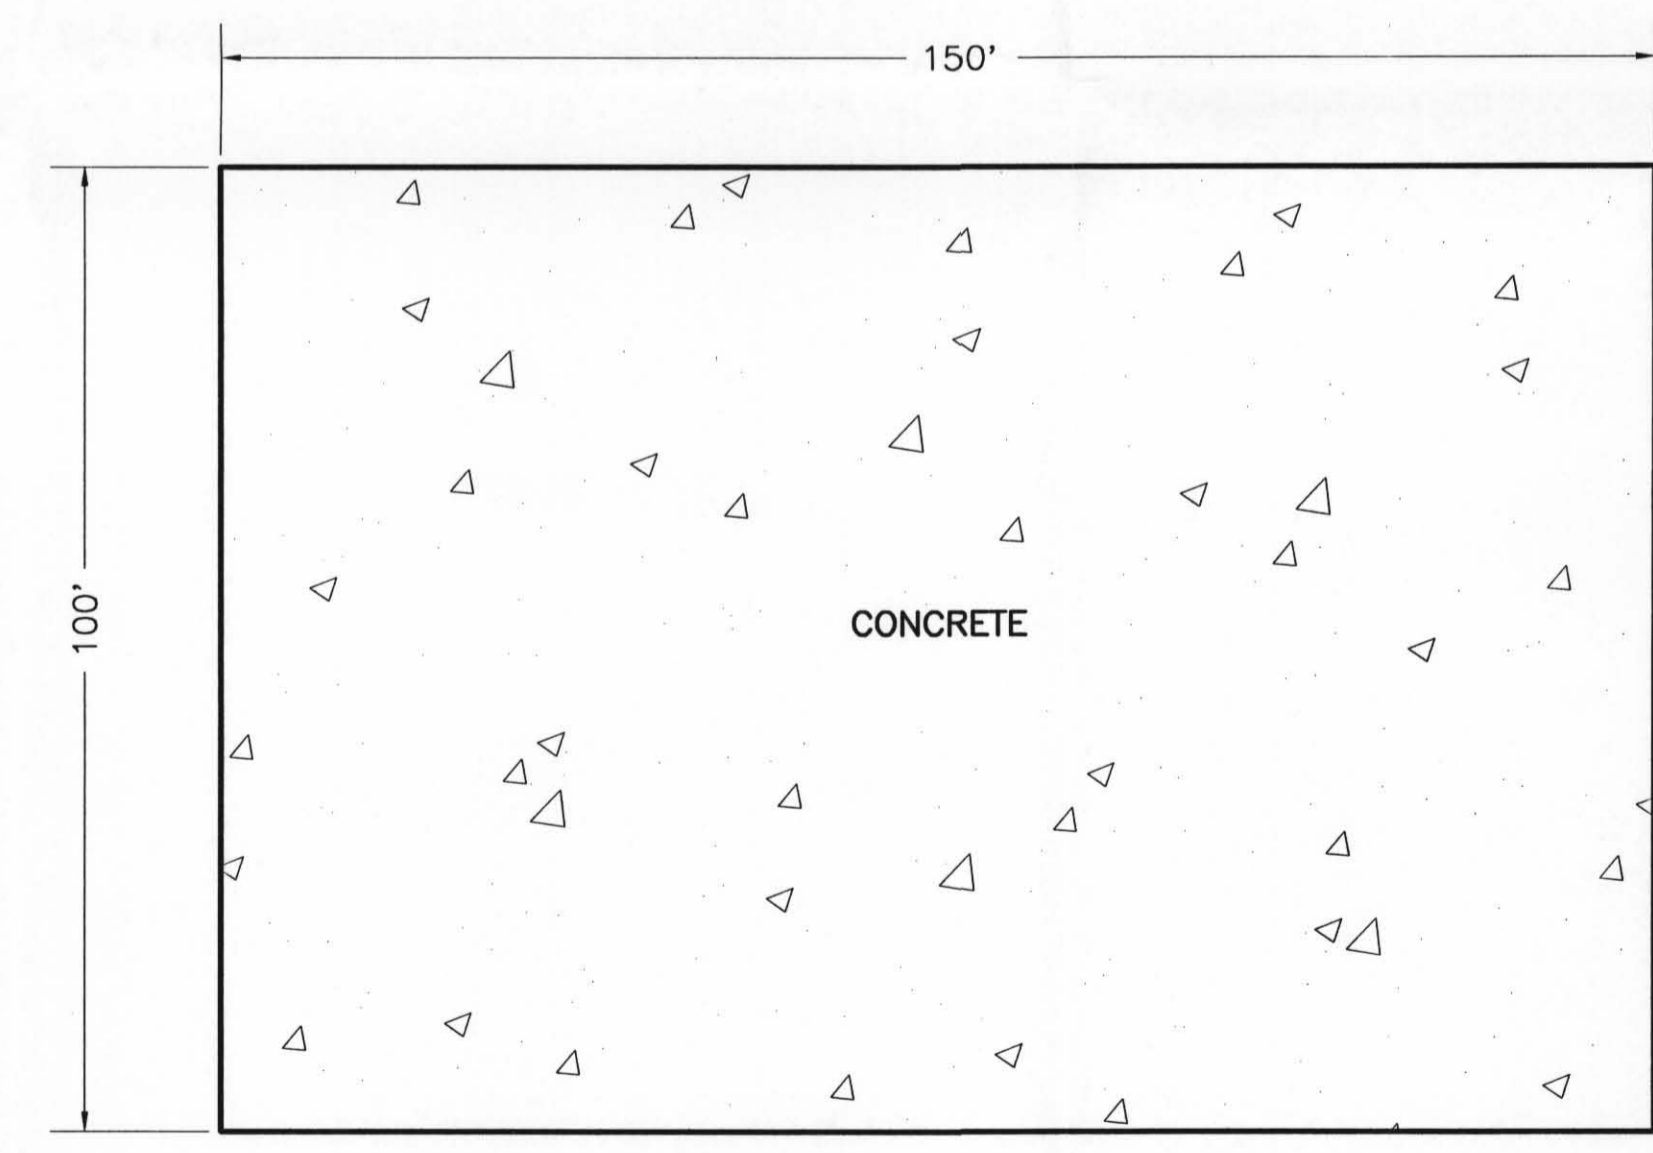


BUILDING 12  
LITTLE BERTHA

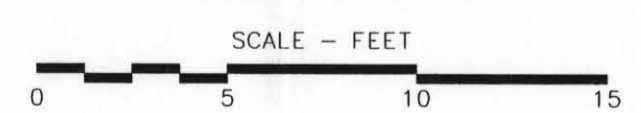

ORE STORAGE PAD

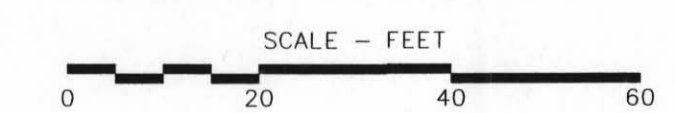

REVISION	DATE	DESCRIPTION
FIGURE 4-7 LITTLE BERTHA, SODIUM REDUCTION BLDG., ORE STORAGE PAD DECOMMISSIONING PLAN FANSTEEL, INC. MUSKOGEE, OKLAHOMA		
PREPARED FOR FANSTEEL, INC. MUSKOGEE, OKLAHOMA		
APPROVED	<i>[Signature]</i>	
CHECKED	<i>[Signature]</i>	
DRAWN	DEC 08/12/02	
DRAWING NUMBER		
6473409		
		 Earth Sciences Consultants, Inc.

D-04