


BUILDING 1

..... INDICATES PREVIOUS USE

NOT TO SCALE

FIGURE 4-1  
BUILDING 1  
DECOMMISSIONING PLAN  
CE WINDSOR SITE  
WINDSOR, CONNECTICUT

P:\CAD\Draw2\51402\Decom Plan\51402F02C19A.dwg Thu, 21 Nov 2002 - 9:34am JPhanley

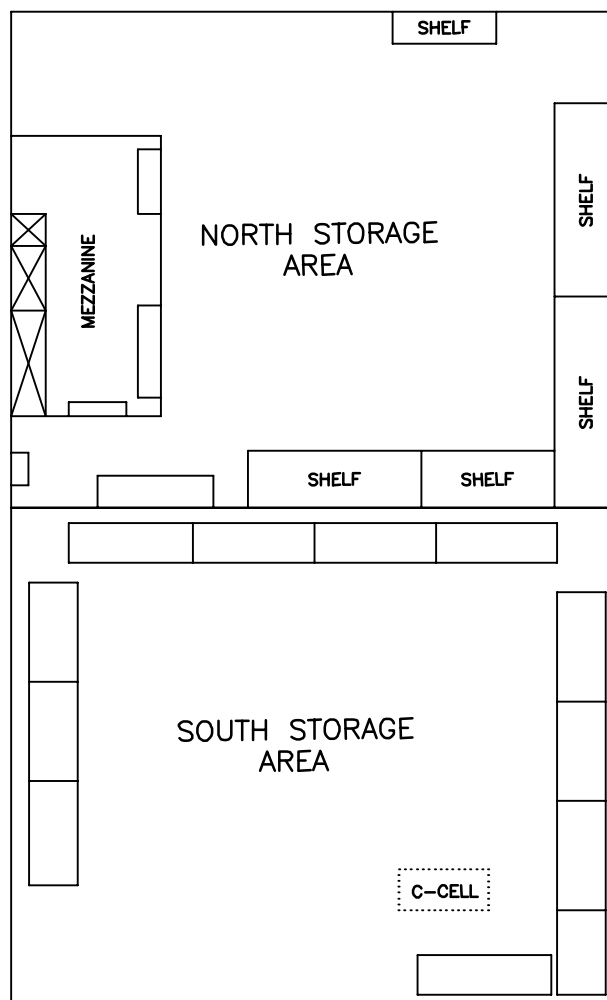


BUILDING 1A

**LEGEND**


..... INDICATES PREVIOUS USE

NOT TO SCALE

FIGURE 4-2  
BUILDING 1A  
DECOMMISSIONING PLAN  
CE WINDSOR SITE  
WINDSOR, CONNECTICUT

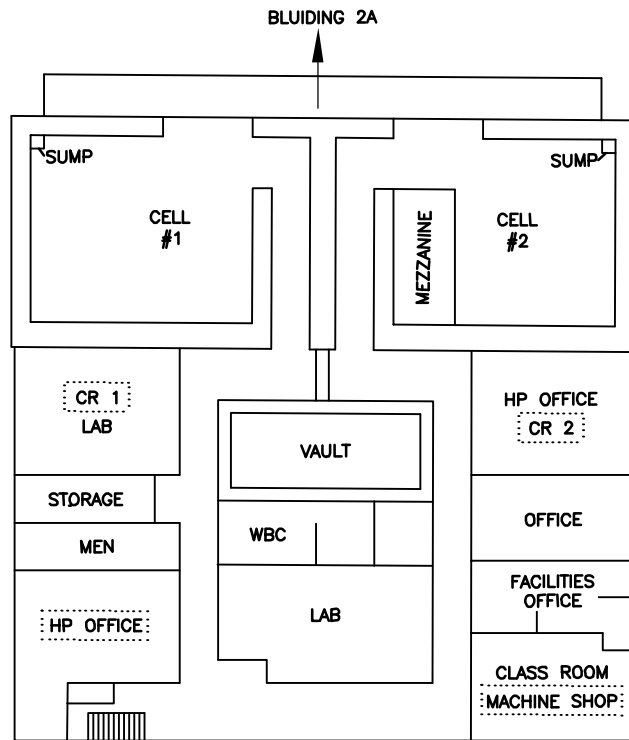

BUILDING 2  
(FIRST FLOOR PLAN)

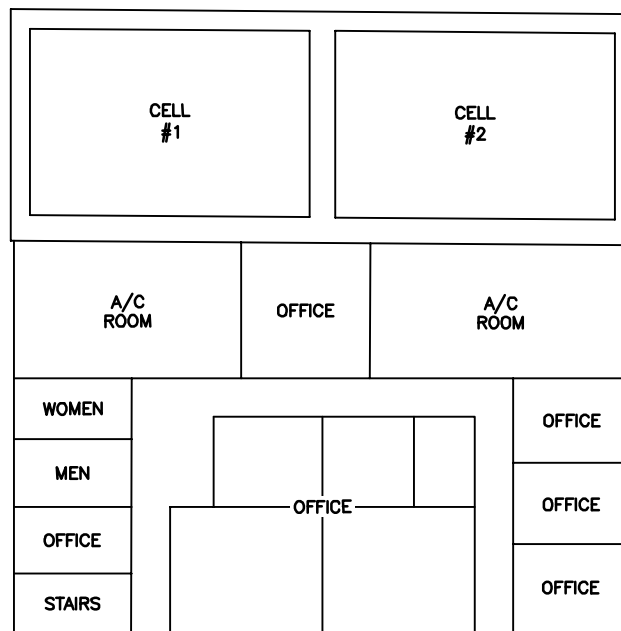

BUILDING 2  
(SECOND FLOOR PLAN)

**LEGEND**

..... INDICATES PREVIOUS USE

CR CONTROL ROOM

HP HEALTH PHYSICS


A/C AIR CONDITIONING

WBC WHOLE BODY COUNT ROOM

NOT TO SCALE

FIGURE 4-3  
BUILDING 2  
DECOMMISSIONING PLAN  
CE WINDSOR SITE  
WINDSOR, CONNECTICUT

P:\CAD\Draw2\51402\Decom Plan\51402F02C11A.dwg Thu, 21 Nov 2002 - 9:36am JPHanley

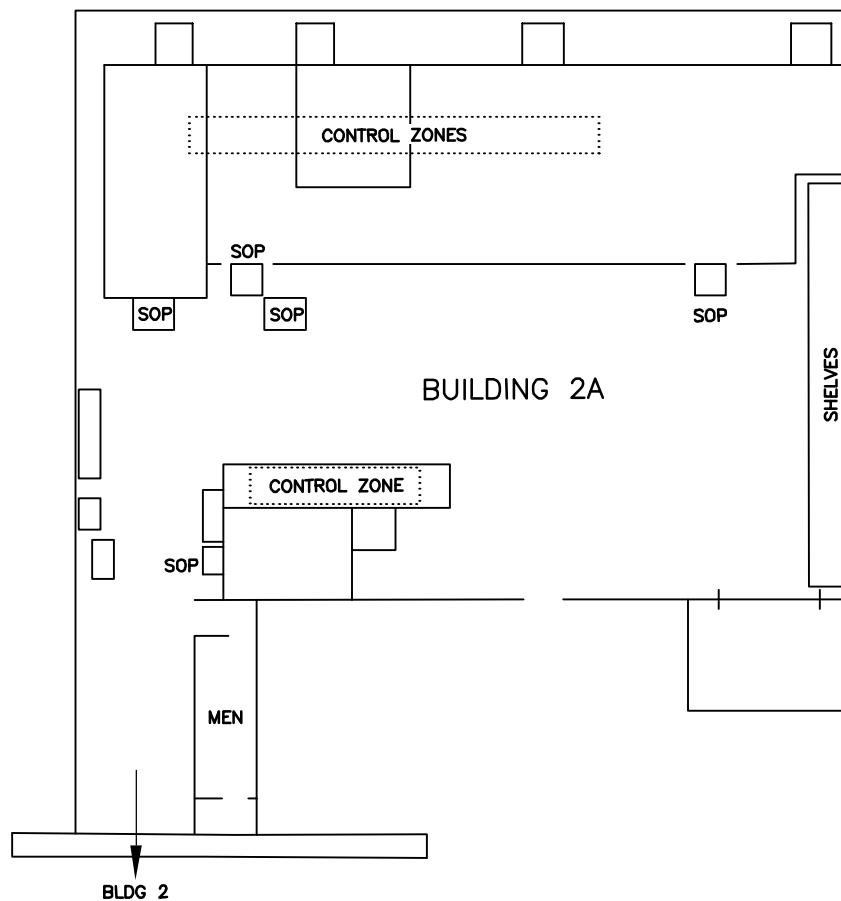


**LEGEND**

SOP STEP OFF PAD  
..... INDICATES PREVIOUS USE

NOT TO SCALE

FIGURE 4-4  
BUILDING 2A  
DECOMMISSIONING PLAN  
CE WINDSOR SITE  
WINDSOR, CONNECTICUT


P:\CAD\Draw2\51402\Decom Plan\51402F02C21A.dwg Thu, 21 Nov 2002 - 9:37am JPhanley

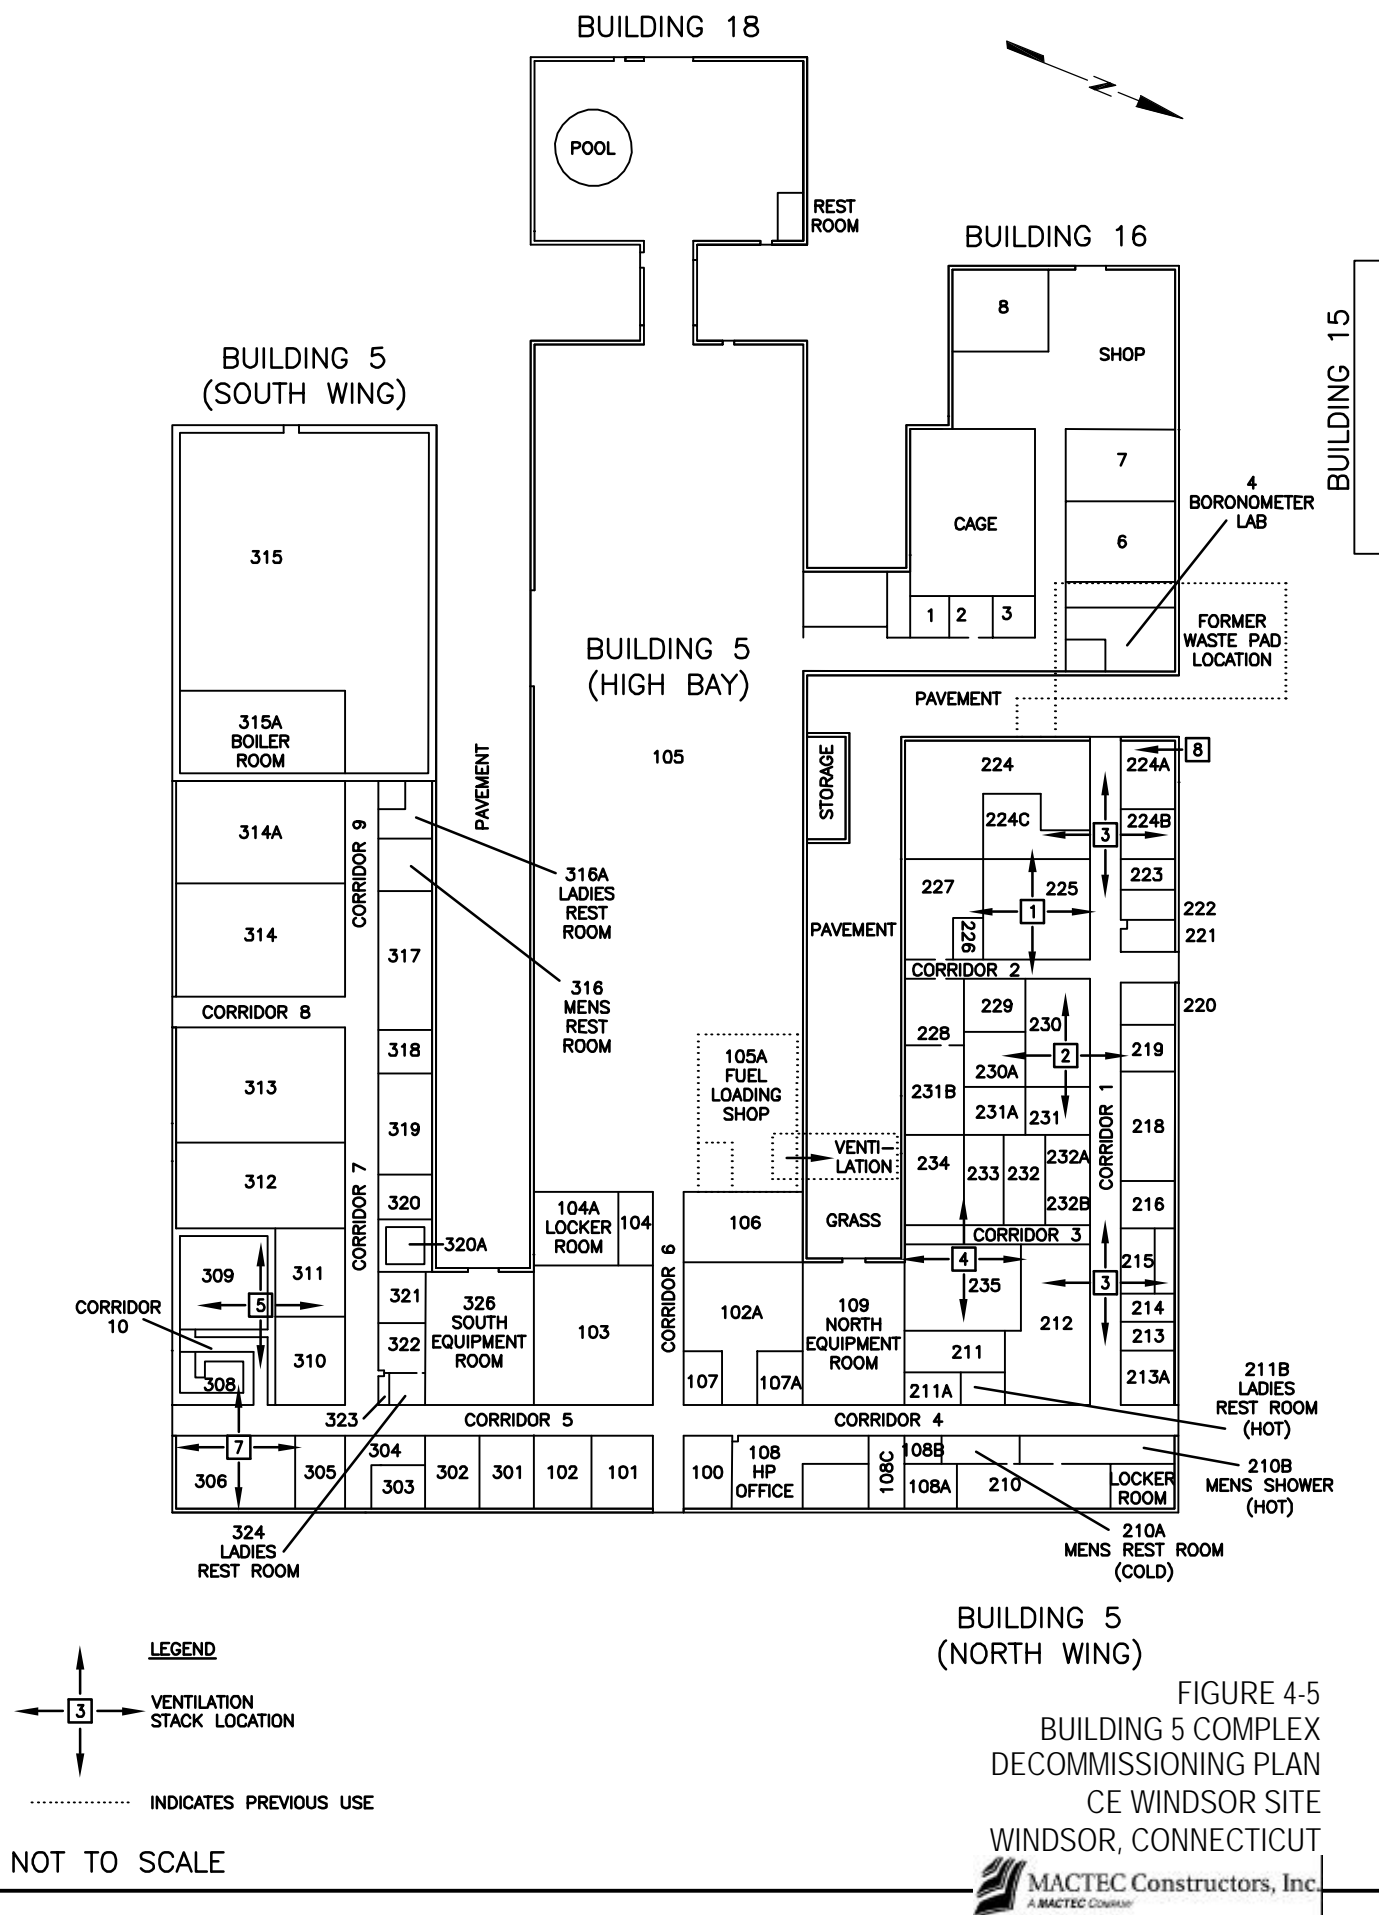

**BUILDING 5  
(NORTH WING)**

FIGURE 4-5  
BUILDING 5 COMPLEX  
DECOMMISSIONING PLAN  
CE WINDSOR SITE  
WINDSOR, CONNECTICUT


P:\CAD\Draw2\Decom Plan\51402F02C12A.dwg Thu, 21 Nov 2002 - 9:38am JPHanley

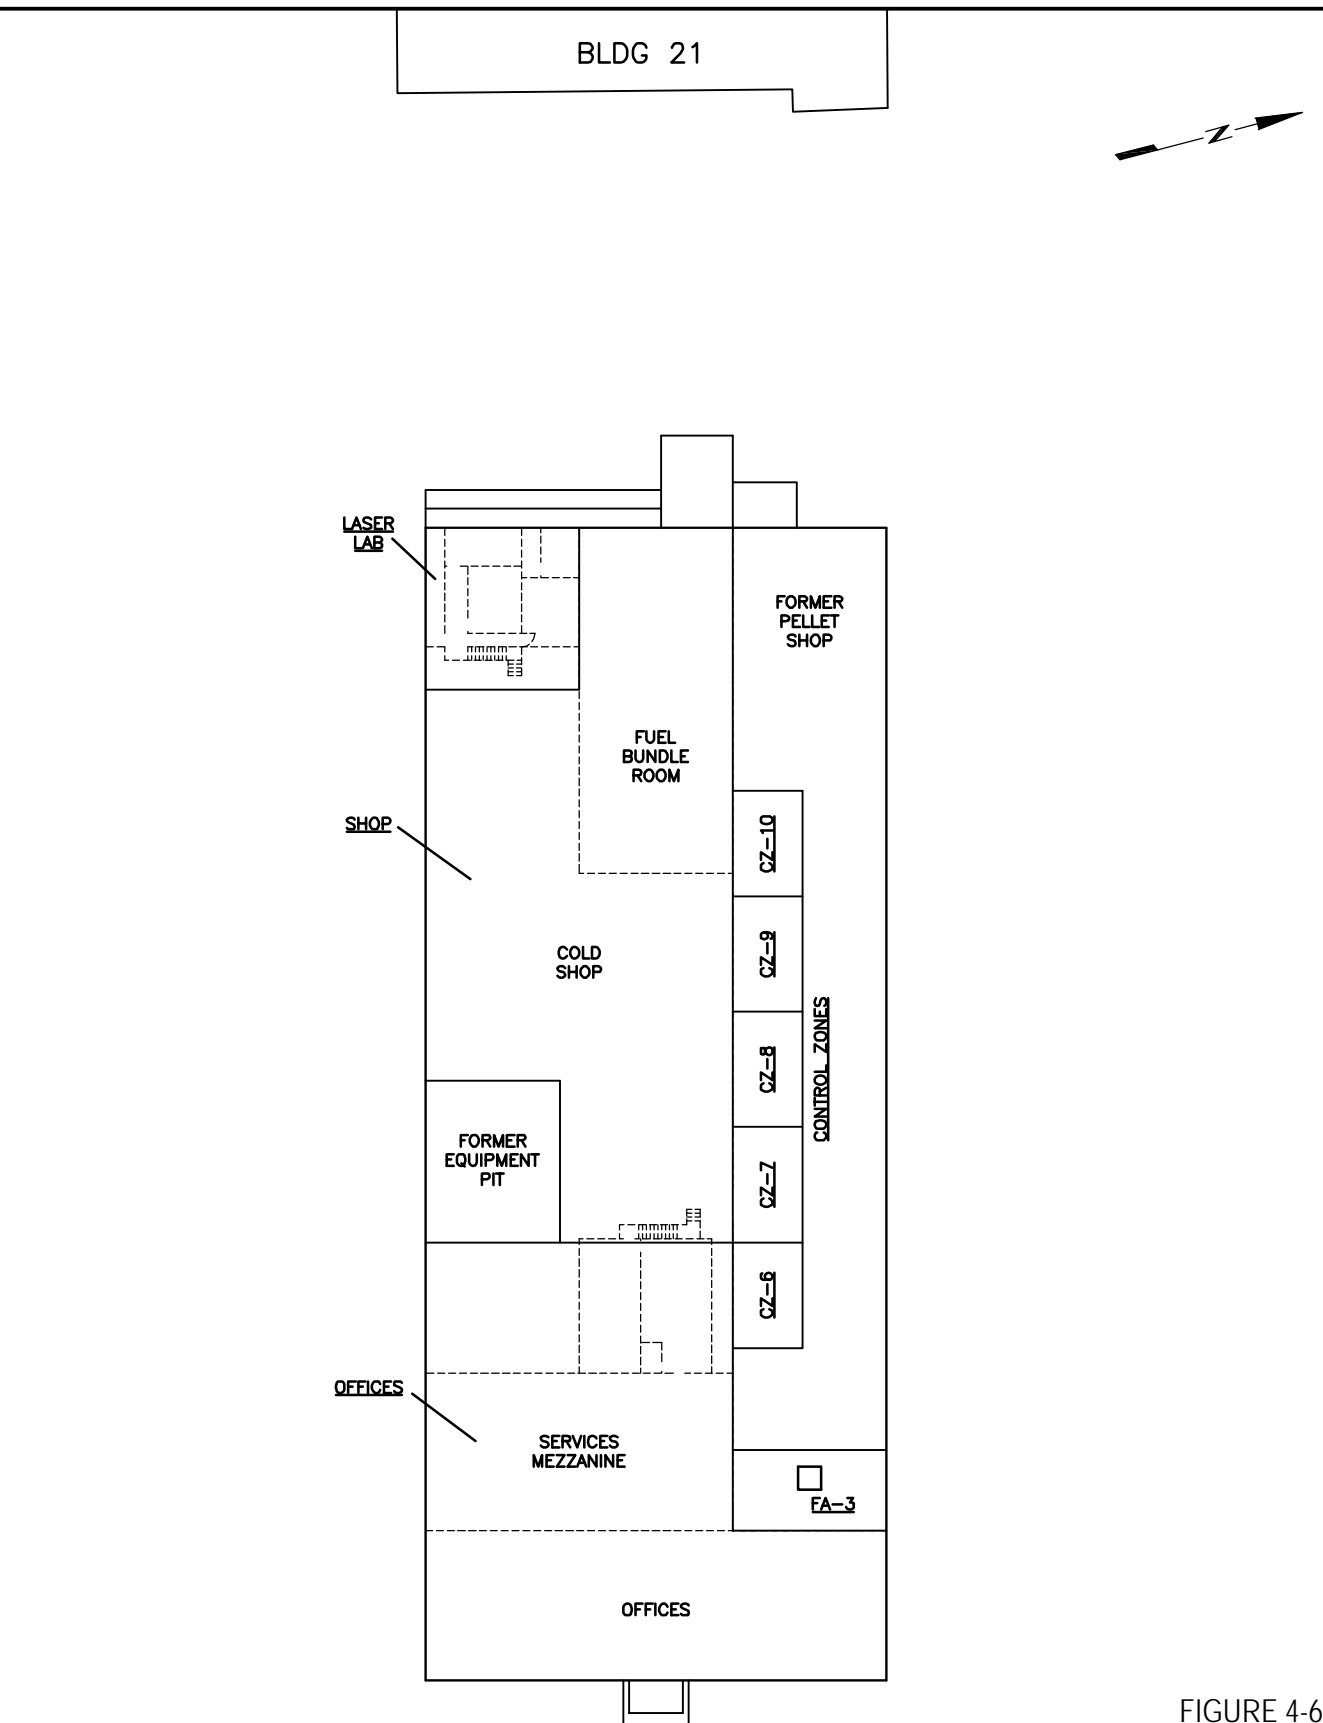

NOT TO SCALE

FIGURE 4-6  
BUILDING 17  
DECOMMISSIONING PLAN  
CE WINDSOR SITE  
WINDSOR, CONNECTICUT

P:\CAD\Drawings\Decommissioning\51402F02C15A.dwg Thu, 21 Nov 2002 - 9:39am JPHanley

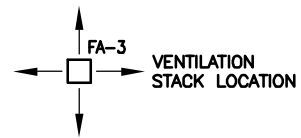

NOT TO SCALE




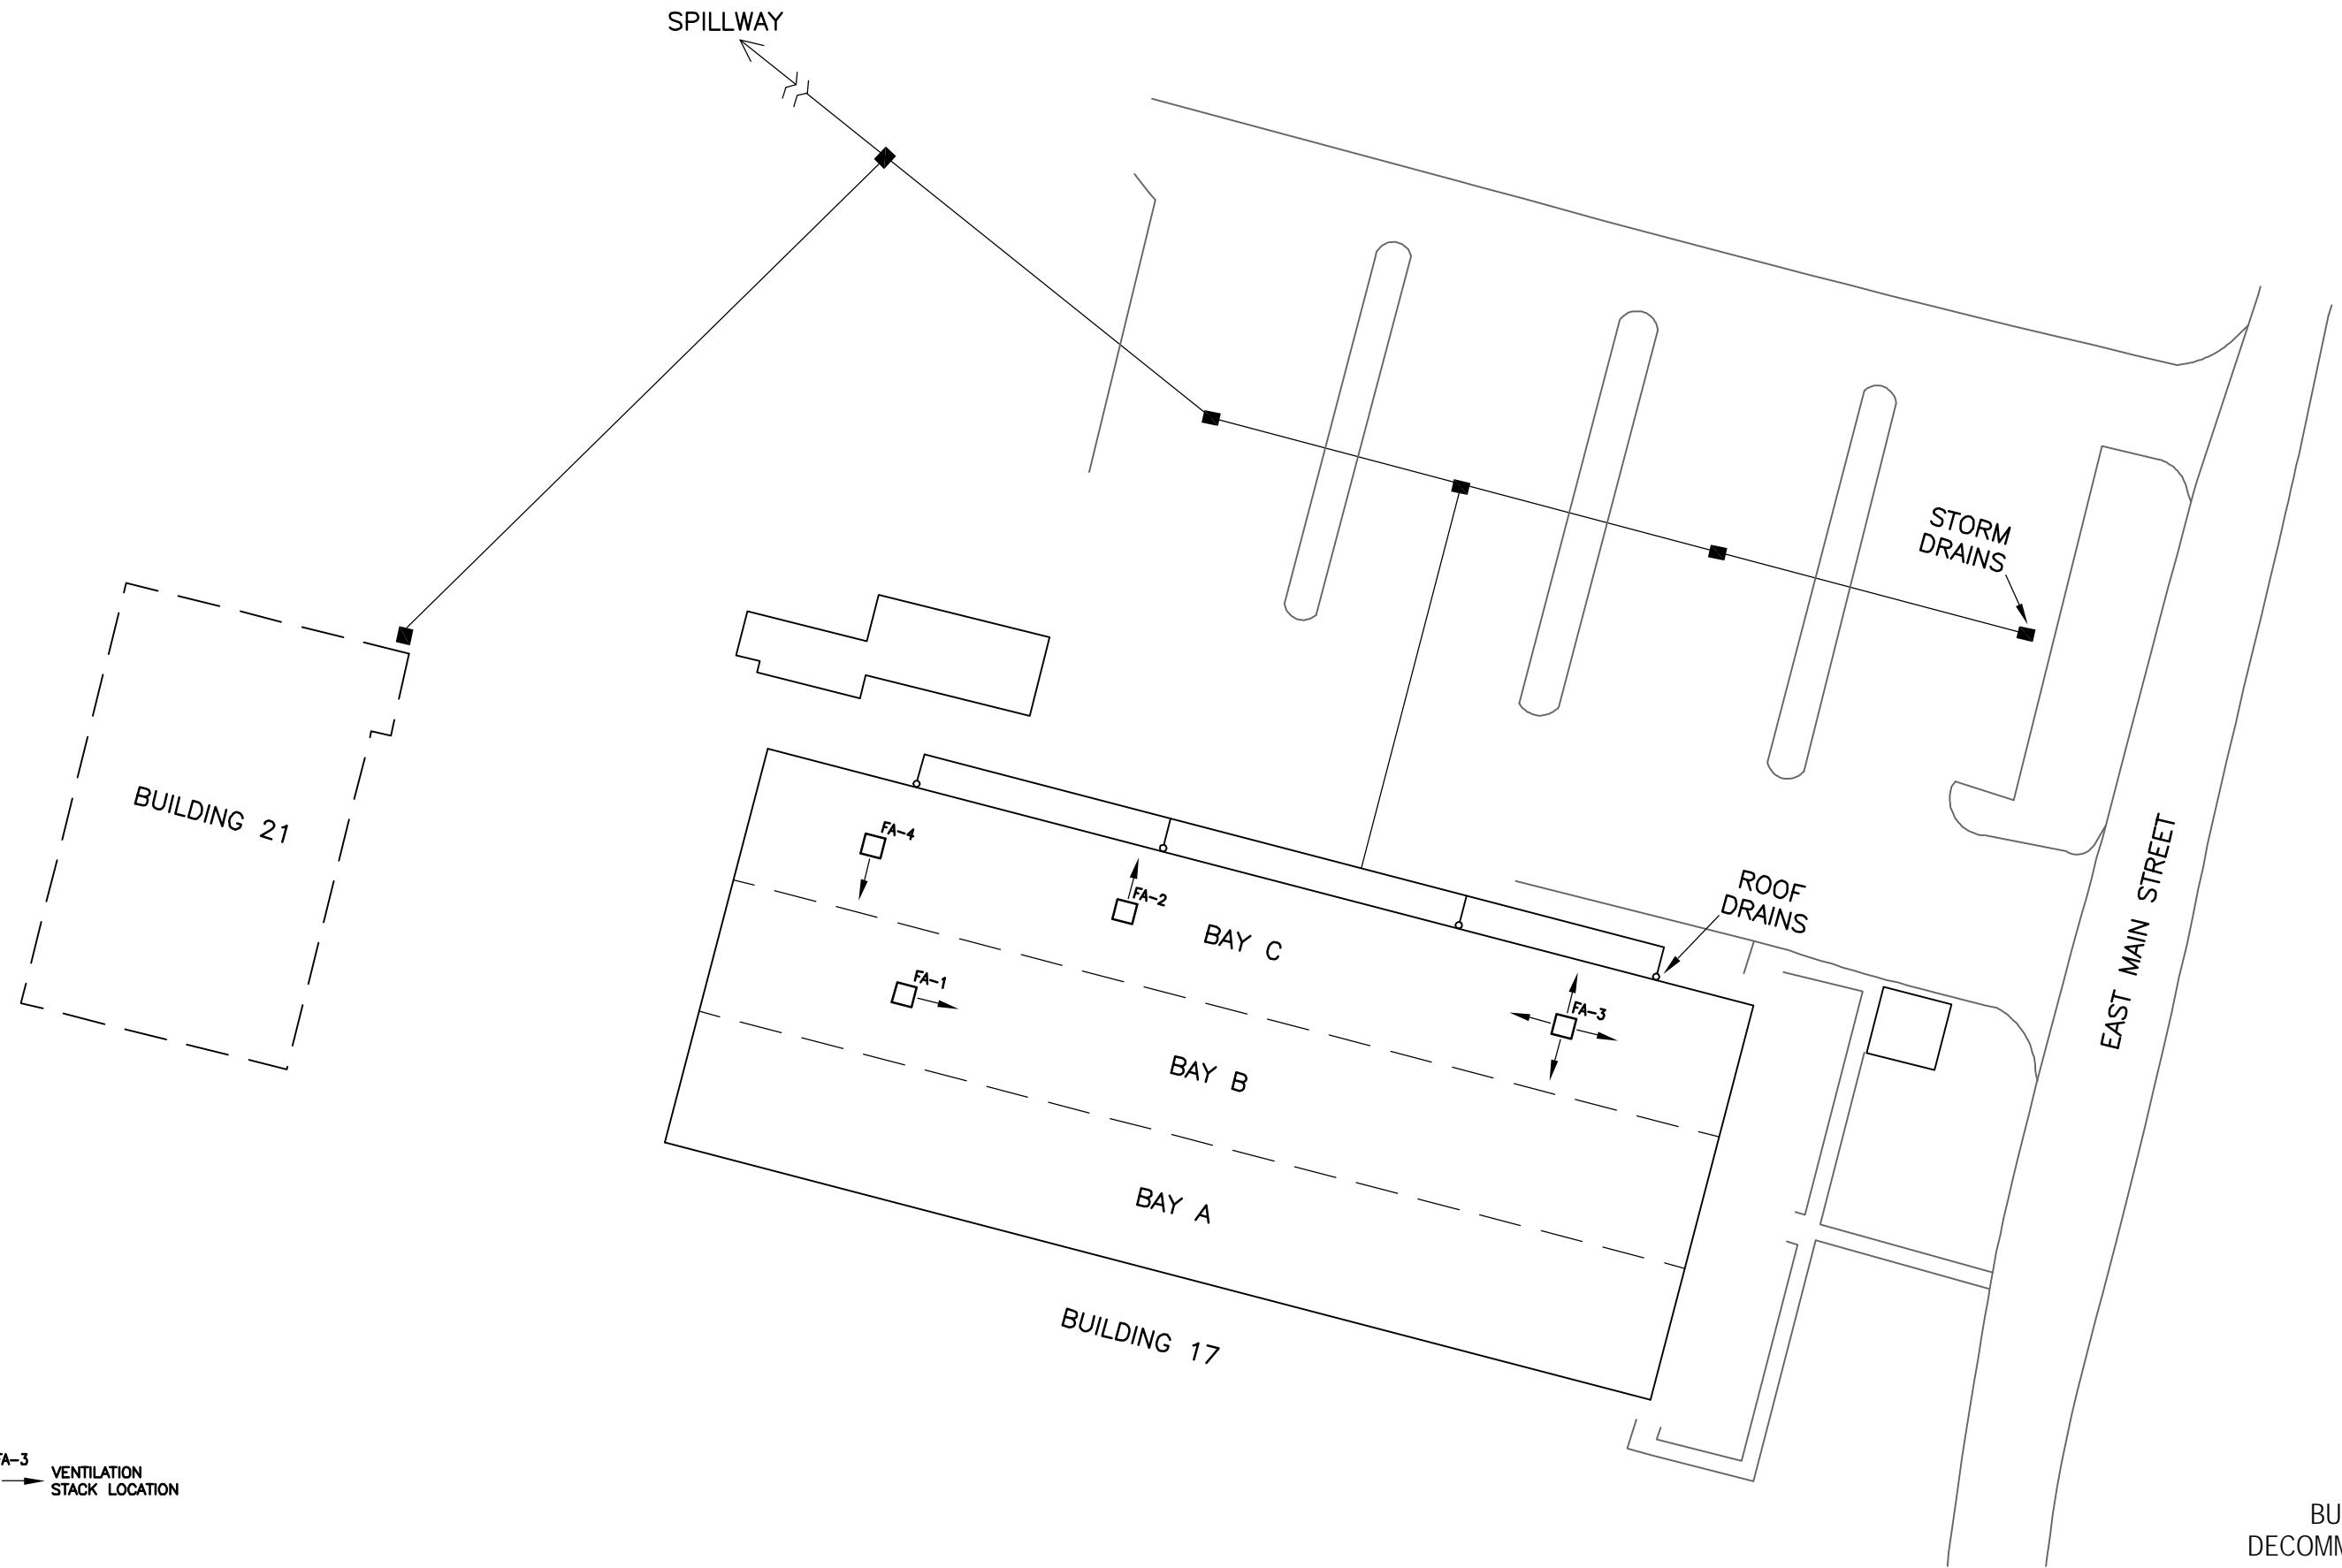


FIGURE 4-7  
BUILDING 17 AND 21  
DECOMMISSIONING PLAN  
CE WINDSOR SITE  
WINDSOR, CONNECTICUT



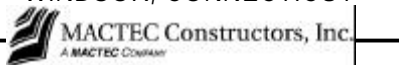

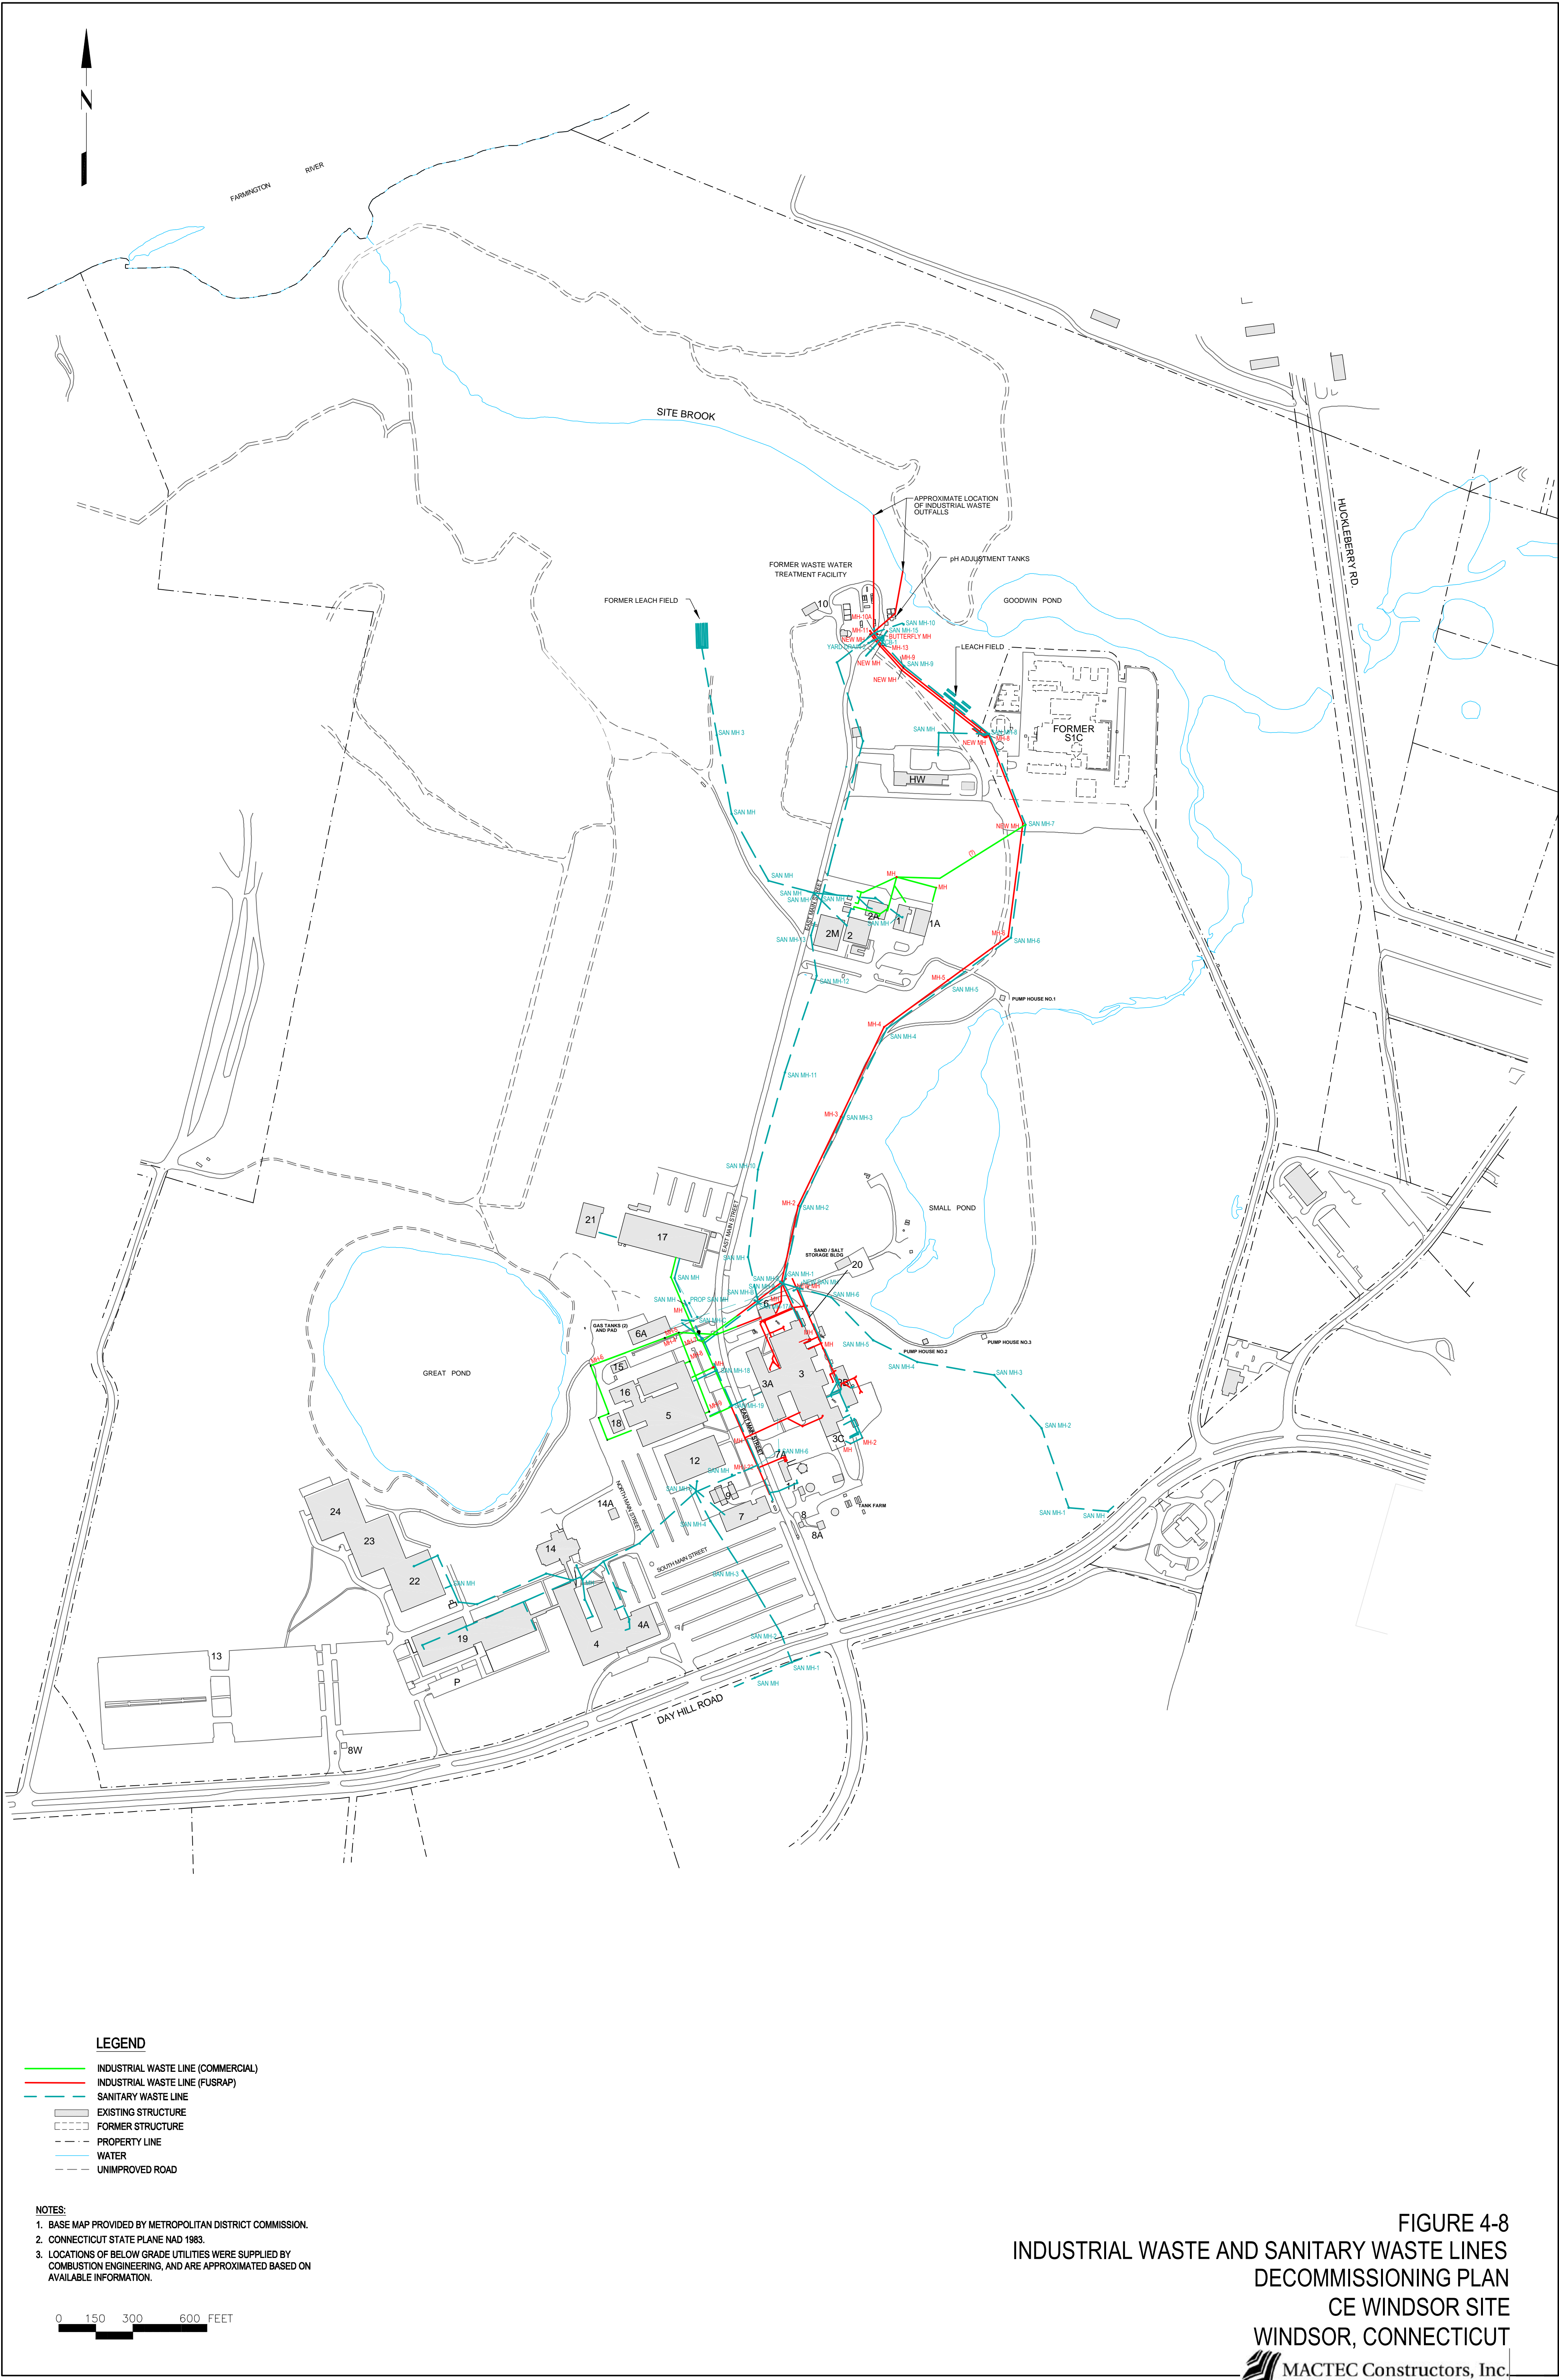

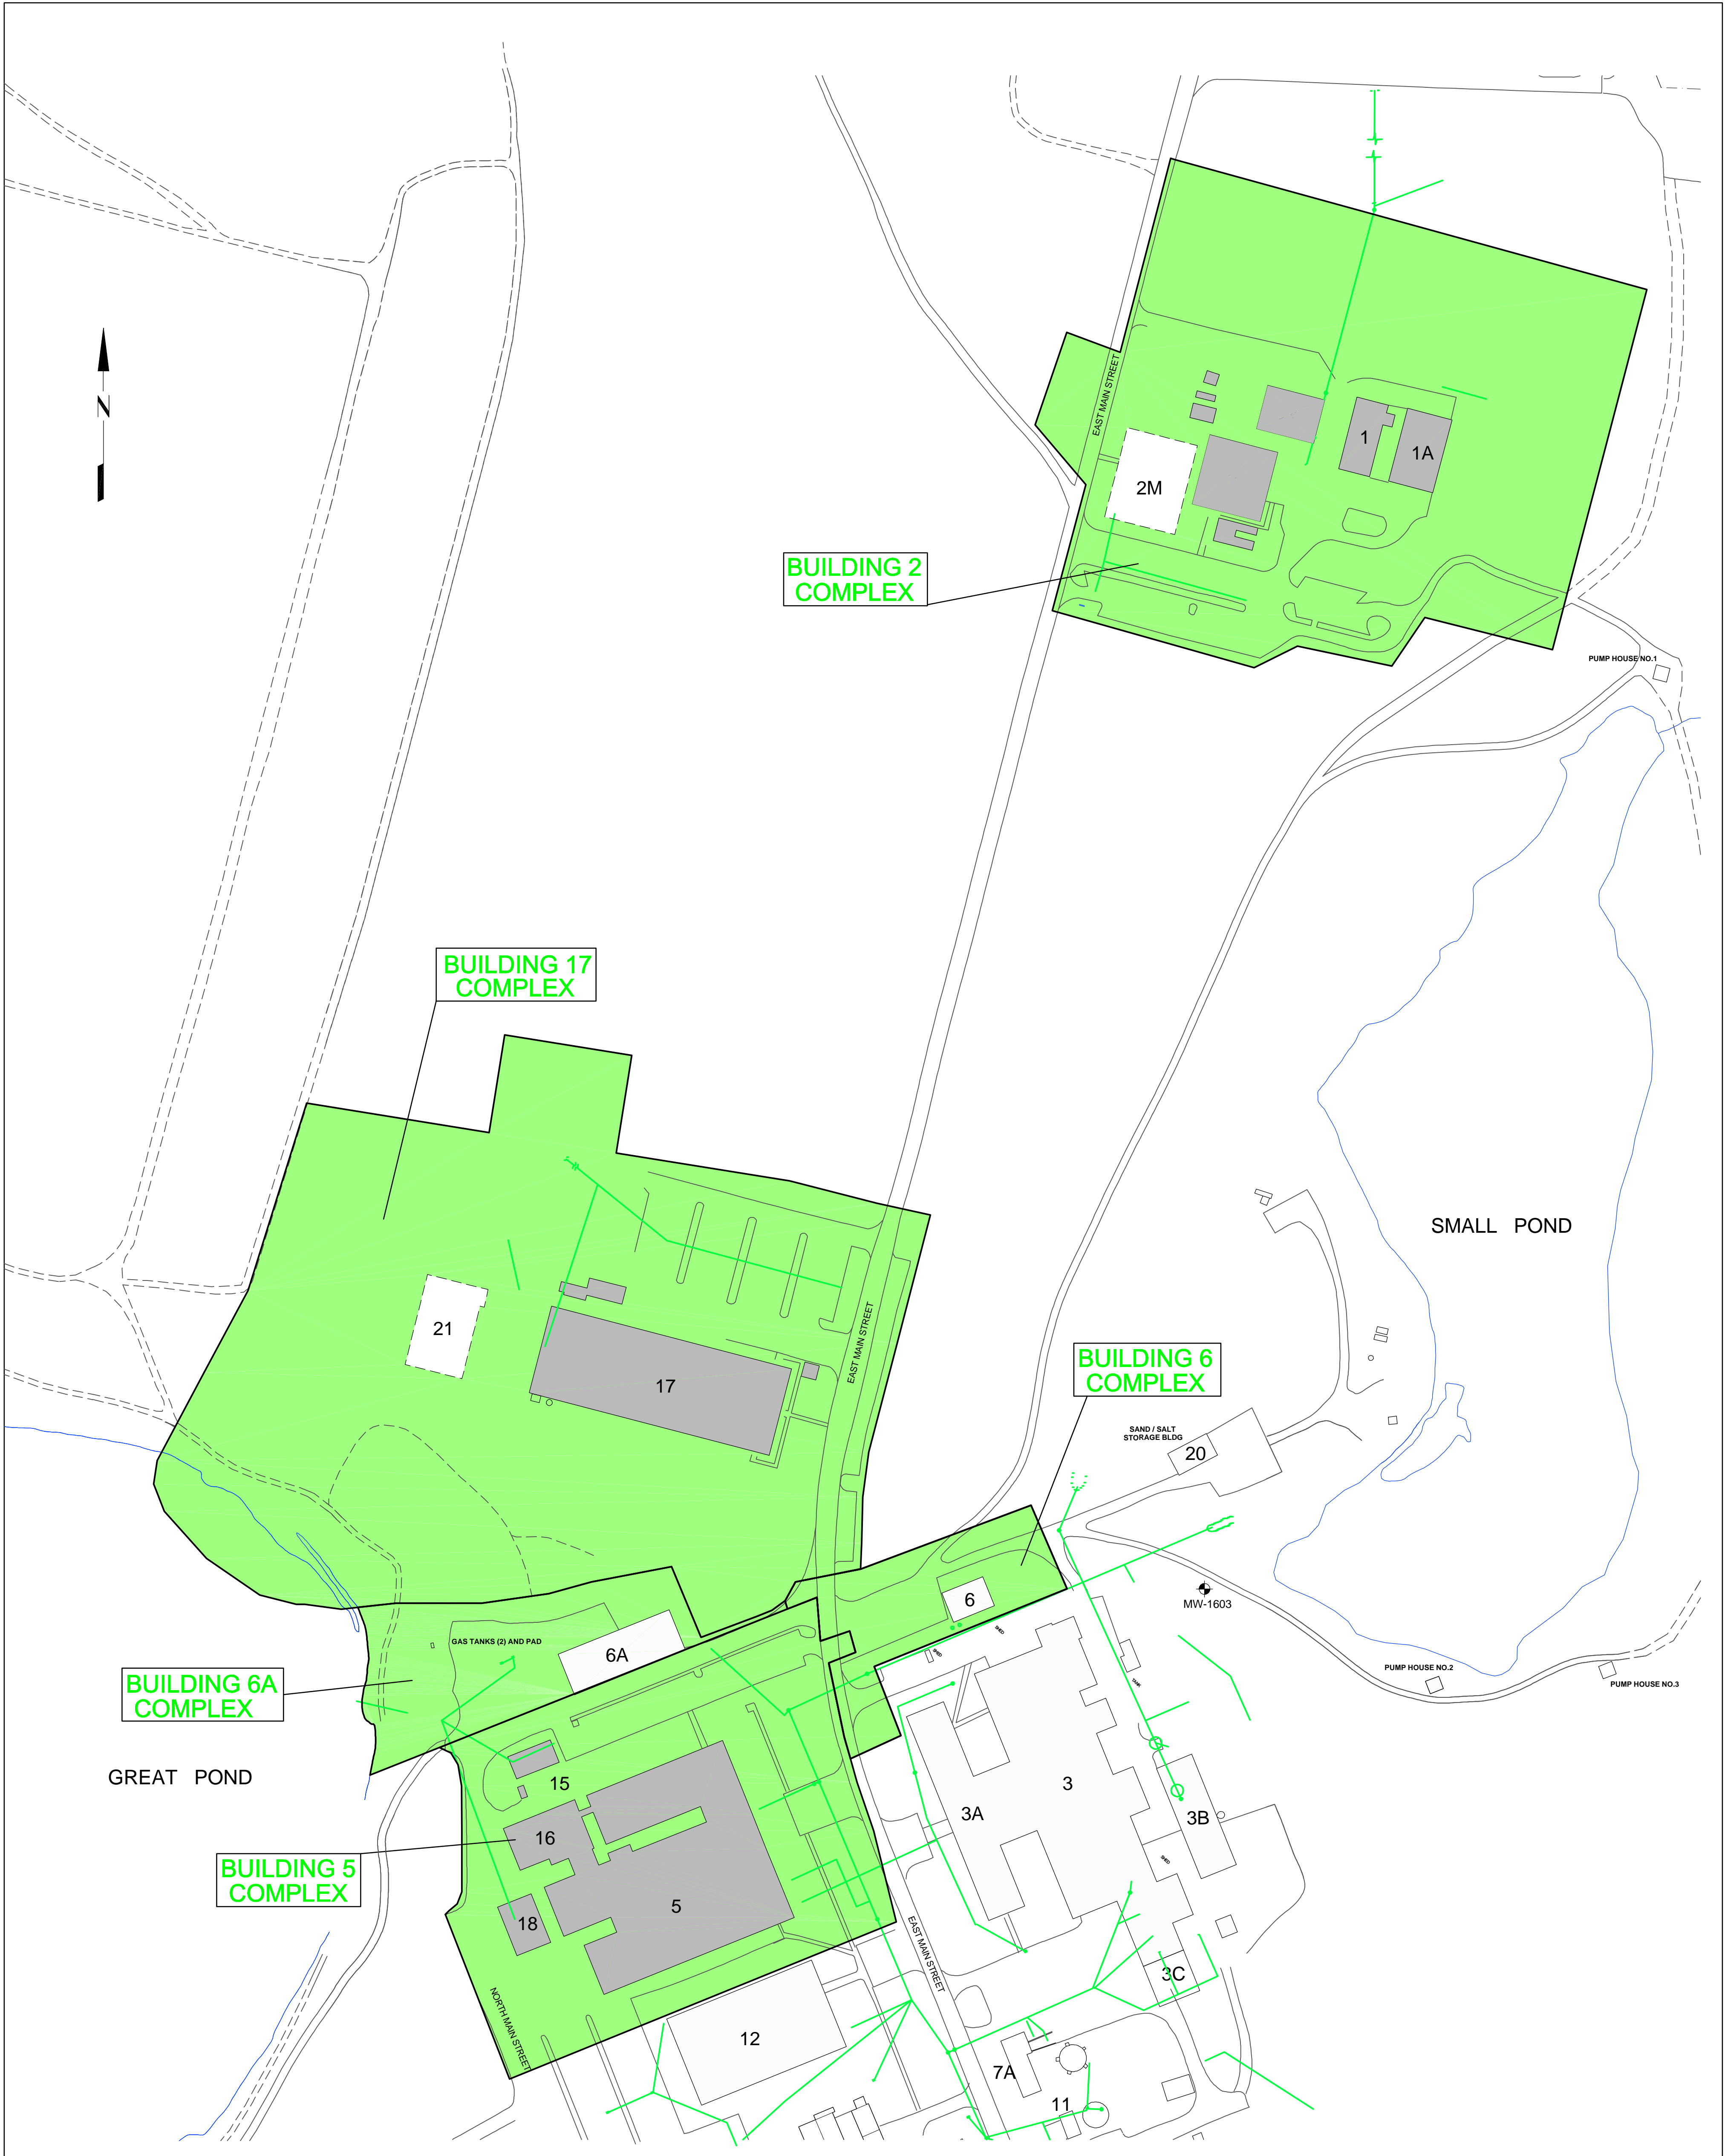


- LEGEND**
- STORM WATER LINE
  - STRUCTURES INVOLVED
  - EXISTING STRUCTURE
  - FORMER STRUCTURE
  - PROPERTY LINE
  - WATER
  - UNIMPROVED ROAD


**NOTES:**  
1. BASE MAP PROVIDED BY METROPOLITAN DISTRICT COMMISSION.  
2. CONNECTICUT STATE PLANE NAD 1983.  
3. LOCATIONS OF BELOW GRADE UTILITIES WERE SUPPLIED BY COMBUSTION ENGINEERING, AND ARE APPROXIMATED BASED ON AVAILABLE INFORMATION.



FIGURE 4-9  
STORM WATER LINE LOCATIONS  
DECOMMISSIONING PLAN  
CE WINDSOR SITE  
WINDSOR, CONNECTICUT

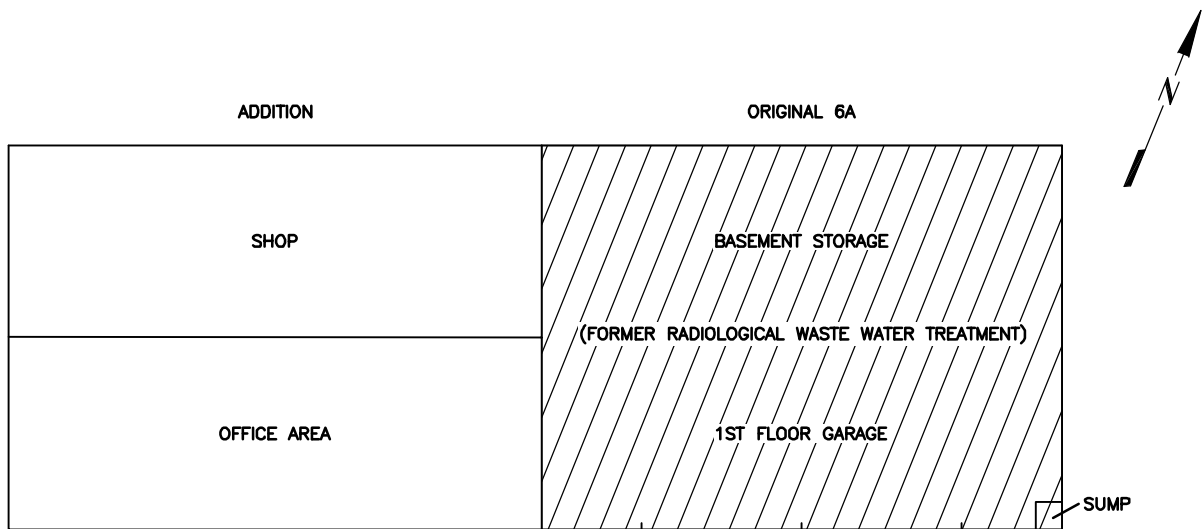

BUILDING 6A

 AREA FOR CHARACTERIZATION SURVEY  
(BASEMENT ONLY)

NOT TO SCALE

FIGURE 4-10  
BUILDING 6A  
DECOMMISSIONING PLAN  
CE WINDSOR SITE  
WINDSOR, CONNECTICUT





# LEGEND

- EXISTING STRUCTURE
- FORMER STRUCTURE
- PROPERTY LINE
- WATER
- UNIMPROVED ROAD
- GROUND SURFACE CONTOUR (ELEVATION, FEET MSL)

- KNOWN OR POTENTIAL AREAS CONTAINING RADIOLOGICAL MATERIAL
- = AREA FOR FINAL STATUS SURVEY
  - = CE COMMERCIAL D&D AREAS
  - = FUSRAP DESIGNATED AREAS

NOTE:  
BASE MAP PROVIDED BY METROPOLITAN DISTRICT COMMISSION.

0 150 300 600 FEET

FIGURE 4-11  
SUMMARY OF IMPACTED AREAS  
DECOMMISSIONING PLAN  
CE WINDSOR SITE  
WINDSOR, CONNECTICUT