


12179-EM-158E

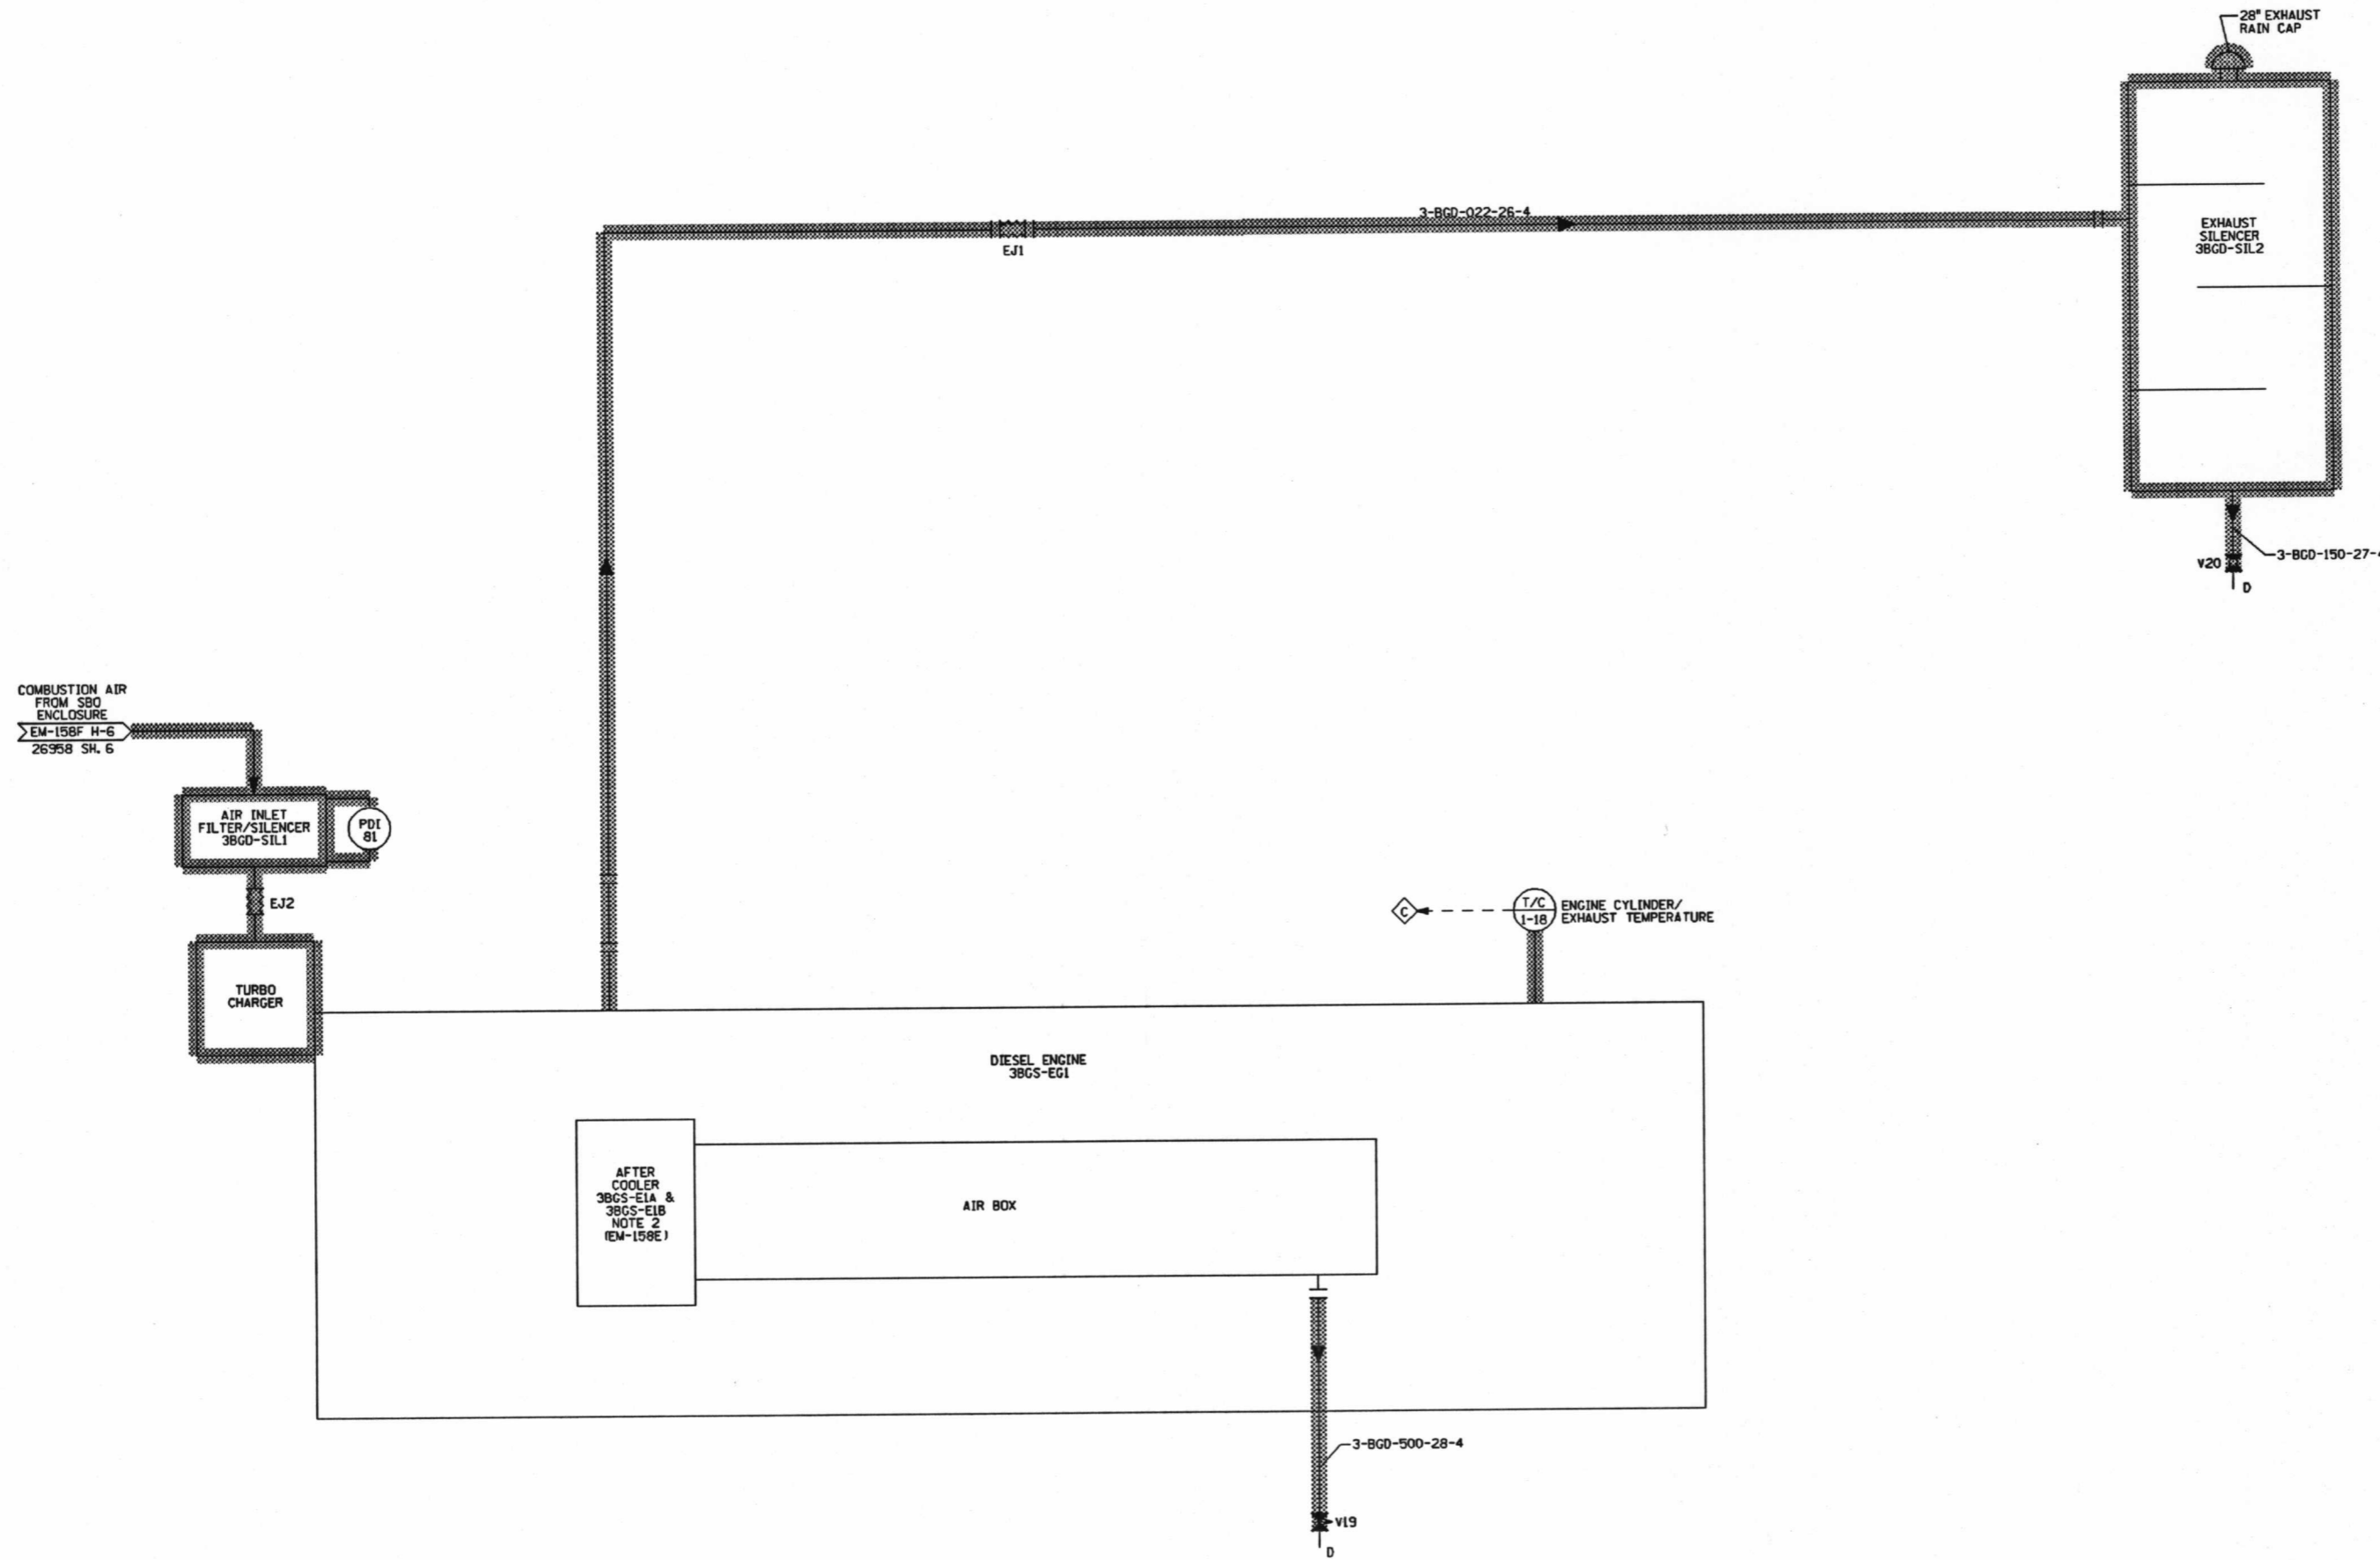

NOTES:
 1. FOR GENERAL NOTES AND REFERENCE DRAWINGS SEE EM-158A (26958 SH. 11)
 2. AFTER COOLERS 3805-EIA & 3805-EIB ARE INTERNAL TO THE DIESEL ENGINE 3805-EG1.

THIS DRAWING WAS DEVELOPED FROM MKW POWER SYSTEMS, INC., DRAWING NUMBER 16505-6091008001/9001.

OPERATIONS CRITICAL

S.B.O.
 O.A.

REV.	DATE	DESCRIPTION	BY	CHK	COOR	APP.

Dominion Nuclear Connecticut Inc. Millstone Power Station	
TITLE MILLSTONE POWER STATION-UNIT NO. 3 LICENSE RENEWAL DIAGRAM STATION BLACKOUT DIESEL ENGINE AIR INTAKE & EXHAUST SYSTEM	
DRAWN BY DATE	CHECKED BY DATE
SCALE NONE	DWG. NO. 25212-LR26958 SH. 5 OF 6 00
DESIGNED BY DATE	

STONE & WEBSTER ENGINEERING CORPORATION
 BOSTON, MASS.

25212-26958 SH. 5 OF 6 S&W DWG. NO. 12179-EM-158E

COMPONENTS SUBJECT TO AGING MANAGEMENT REVIEW
 STATION BLACKOUT DIESEL GENERATOR
 NOTES: SOME SHADDED LINES MAY CONTAIN COMPONENTS FROM MORE THAN ONE SYSTEM.

DAZ