



G:\PROJECT\PSE&G\Salem\NP000571.0003 - Remedial Investigation\cadd\FIG-4 SURFACE ELEVATION OF THE KIRKWOOD FORMATION.dwg, 18/ 3/2004 11:46am copyright © 20 04

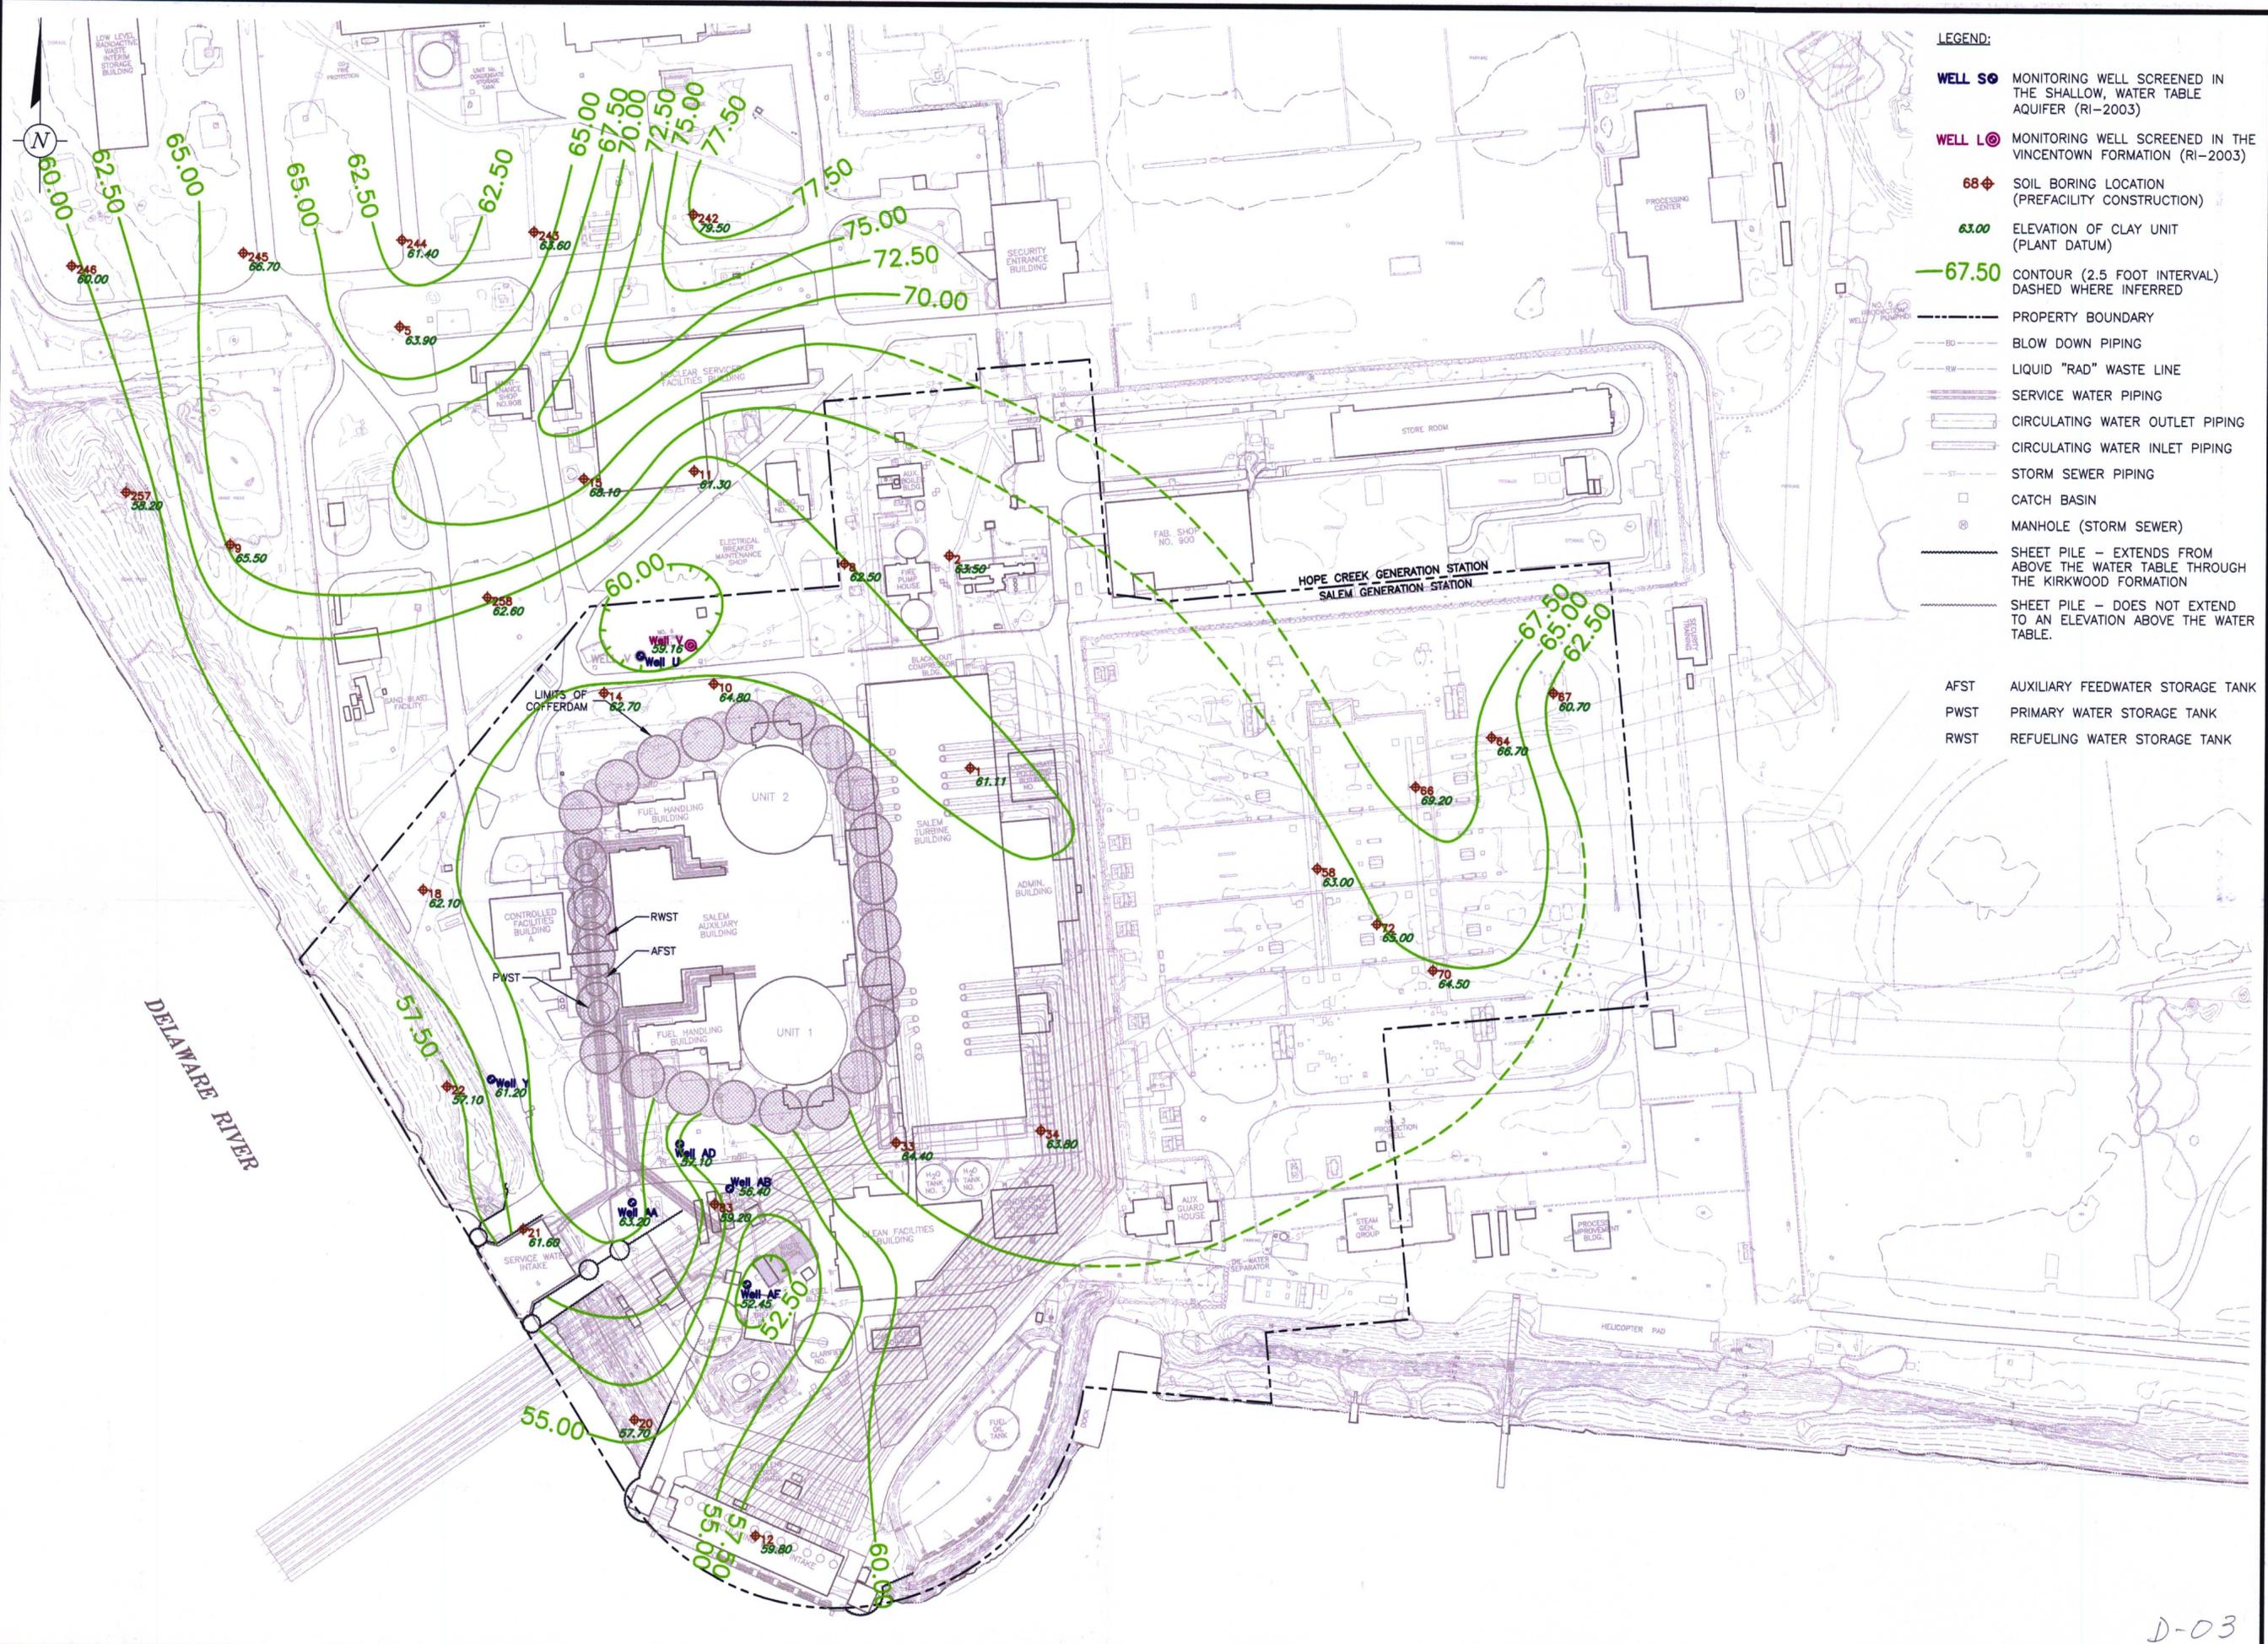

- LEGEND:**
- WELL S** MONITORING WELL SCREENED IN THE SHALLOW, WATER TABLE AQUIFER (RI-2003)
  - WELL L** MONITORING WELL SCREENED IN THE VINCENTOWN FORMATION (RI-2003)
  - 88** SOIL BORING LOCATION (PREFACILITY CONSTRUCTION)
  - 63.00** ELEVATION OF CLAY UNIT (PLANT DATUM)
  - 67.50** CONTOUR (2.5 FOOT INTERVAL) DASHED WHERE INFERRED
  - PROPERTY BOUNDARY
  - BLOW DOWN PIPING
  - LIQUID "RAD" WASTE LINE
  - SERVICE WATER PIPING
  - CIRCULATING WATER OUTLET PIPING
  - CIRCULATING WATER INLET PIPING
  - STORM SEWER PIPING
  - CATCH BASIN
  - MANHOLE (STORM SEWER)
  - SHEET PILE - EXTENDS FROM ABOVE THE WATER TABLE THROUGH THE KIRKWOOD FORMATION
  - SHEET PILE - DOES NOT EXTEND TO AN ELEVATION ABOVE THE WATER TABLE.
  - AFST AUXILIARY FEEDWATER STORAGE TANK
  - PWST PRIMARY WATER STORAGE TANK
  - RWST REFUELING WATER STORAGE TANK

D-03

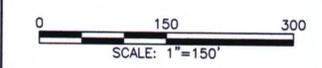

NO.	DATE	REVISION DESCRIPTION	BY
			CKD

**ARCADIS**  
 6 Terry Drive  
 Suite 300, Newtown, PA 18940  
 Tel: 267/685-1800 Fax: 267/685-1801

PSEG NUCLEAR, LLC  
 SALEM GENERATING STATION  
 ARTIFICIAL ISLAND  
 HANCOCK'S BRIDGE, NEW JERSEY

DRAWN  
 M. WASILEWSKI  
 DATE  
 2/27/04  
 SURFACE ELEVATION OF THE  
 KIRKWOOD FORMATION

PROJECT MANAGER P. MILONIS	DEPARTMENT MANAGER D. FULTON
LEAD DESIGN PROF. S. POTTER	CHECKED B. PIERCE
PROJECT NUMBER NP000571.0003	DRAWING NUMBER 4