



G:\PROJECT\PSE&C\Salem\NP000571.0003 - Remedial Investigation\cadd\FIG-11 MONITORING WELL NETWORK.dwg, 18/ 3/2004 11:55am
 copyright © 20 04

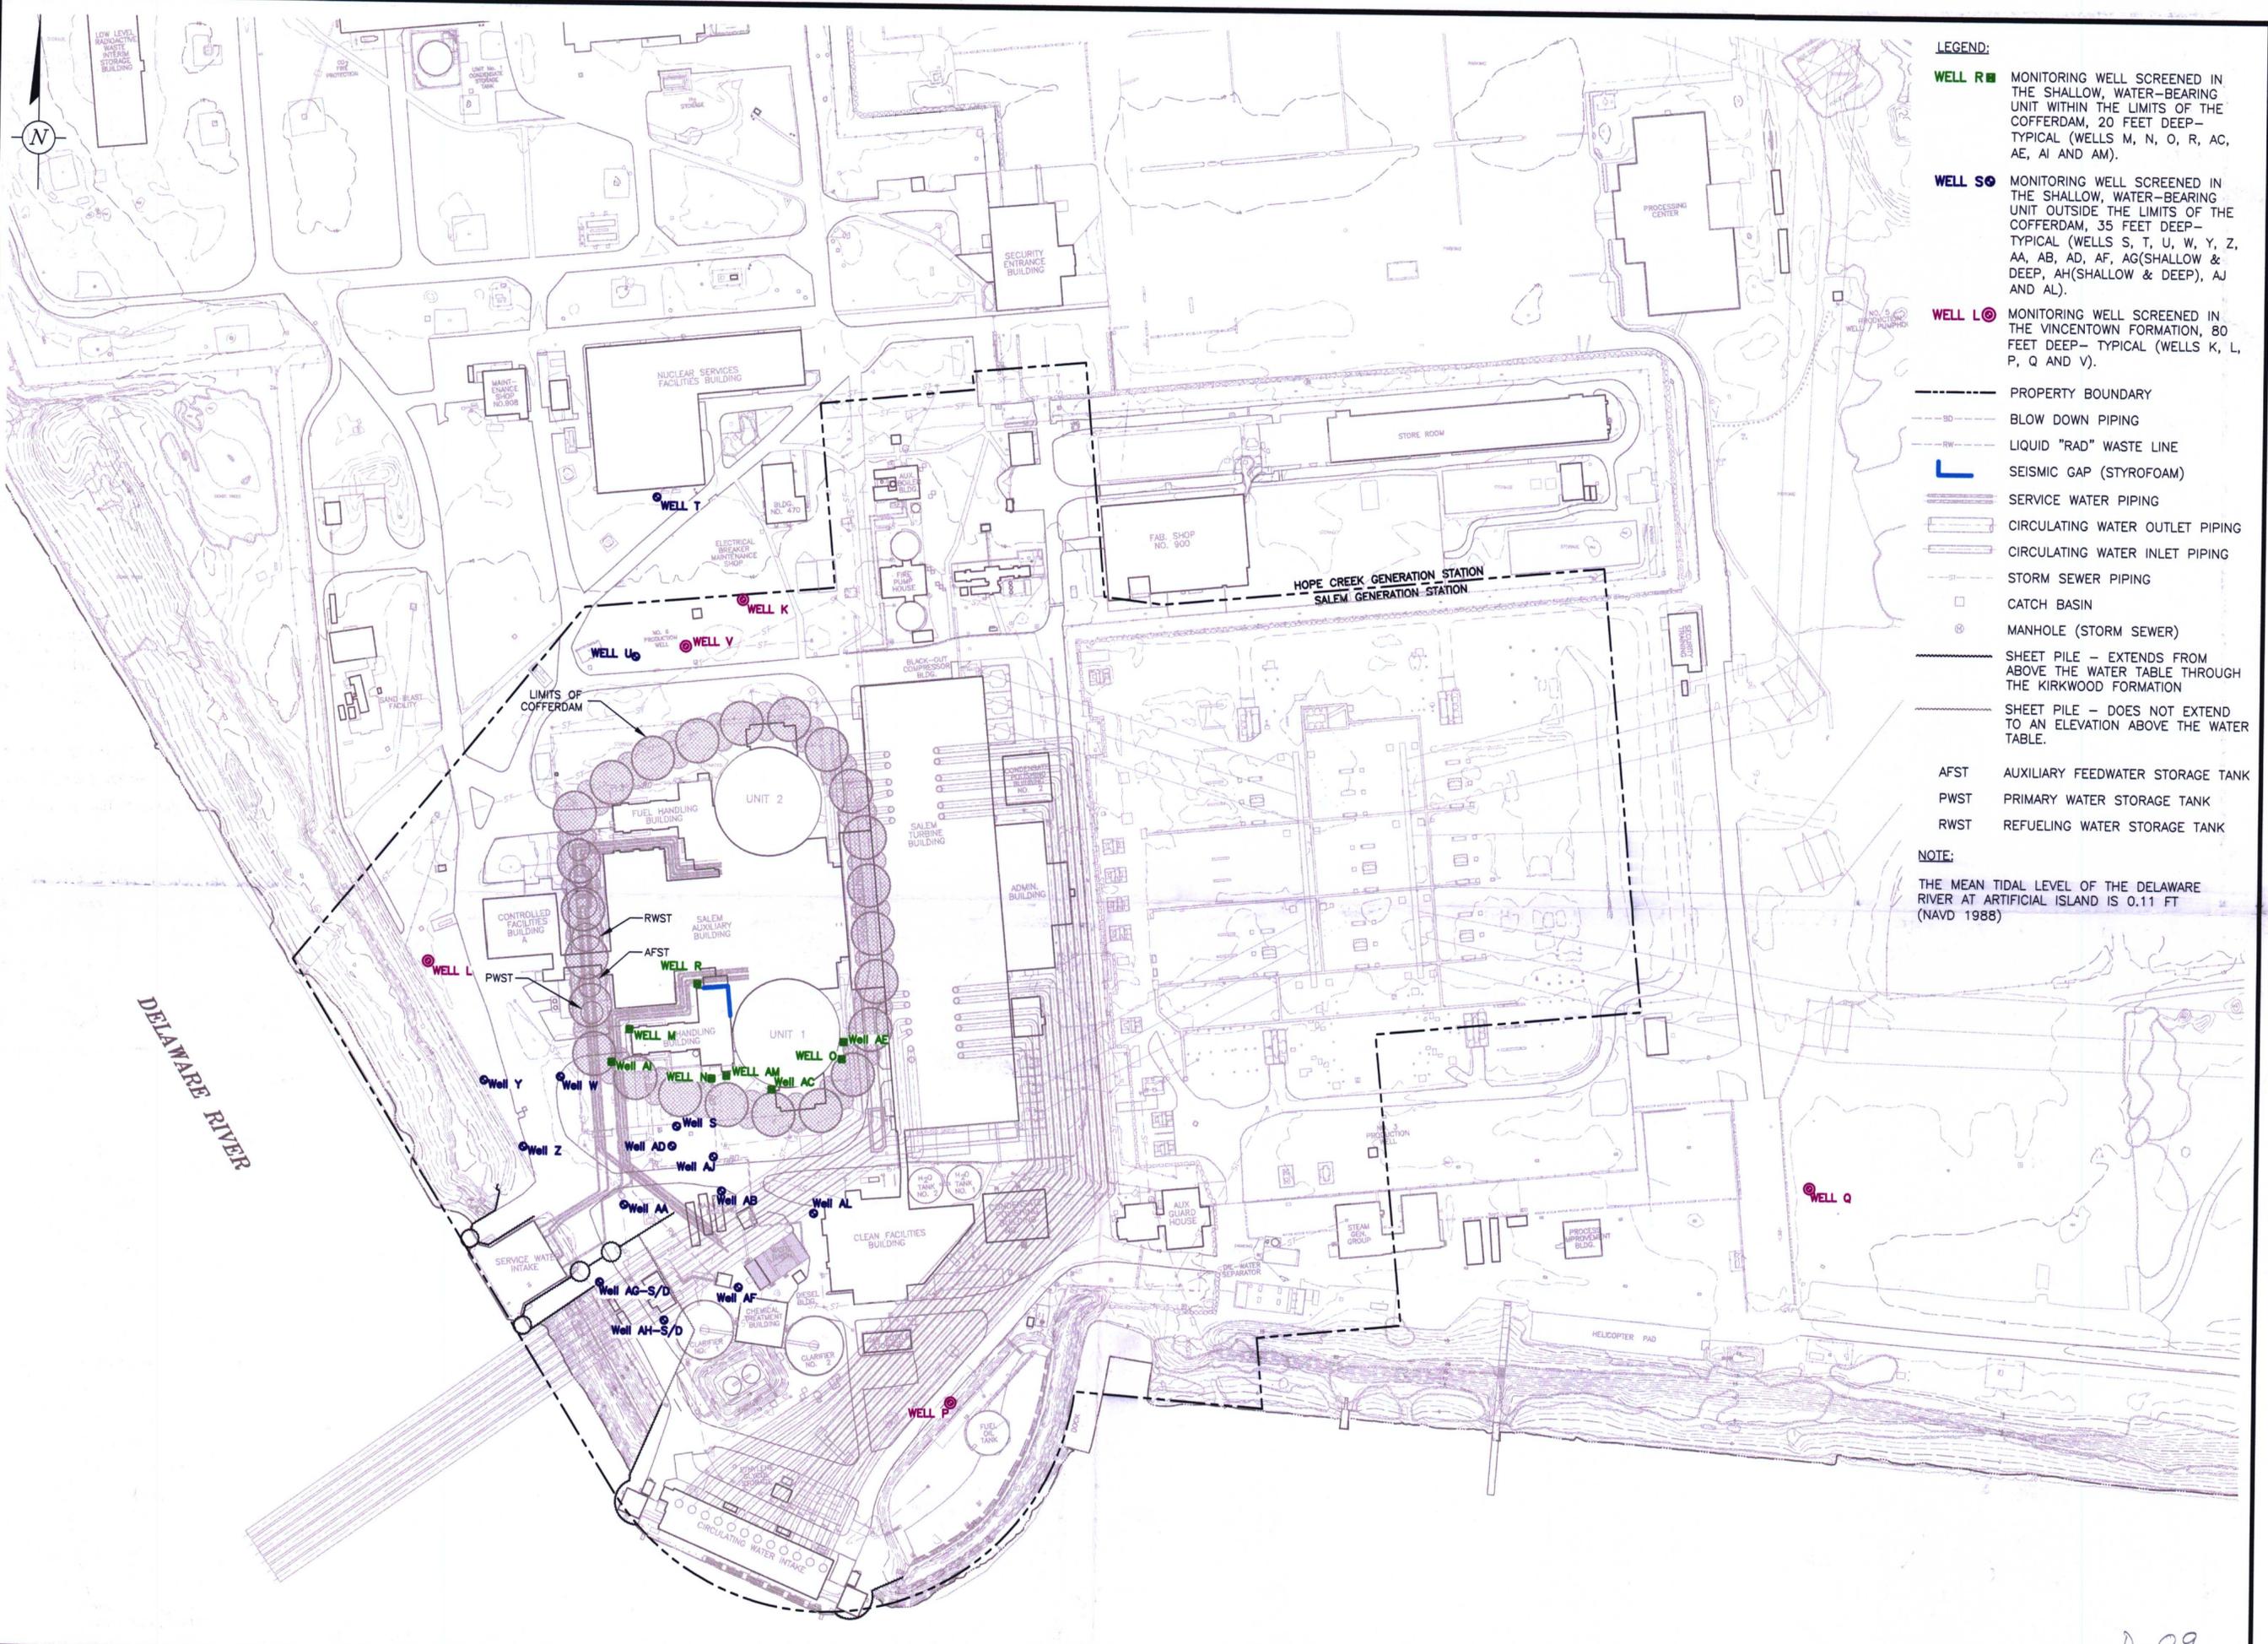

- LEGEND:**
- WELL R** ■ MONITORING WELL SCREENED IN THE SHALLOW, WATER-BEARING UNIT WITHIN THE LIMITS OF THE COFFERDAM, 20 FEET DEEP— TYPICAL (WELLS M, N, O, R, AC, AE, AI AND AM).
 - WELL S** ○ MONITORING WELL SCREENED IN THE SHALLOW, WATER-BEARING UNIT OUTSIDE THE LIMITS OF THE COFFERDAM, 35 FEET DEEP— TYPICAL (WELLS S, T, U, W, Y, Z, AA, AB, AD, AF, AG(SHALLOW & DEEP), AH(SHALLOW & DEEP), AJ AND AL).
 - WELL L** ⊙ MONITORING WELL SCREENED IN THE VINCENTOWN FORMATION, 80 FEET DEEP— TYPICAL (WELLS K, L, P, Q AND V).
 - PROPERTY BOUNDARY
 - BLOW DOWN PIPING
 - LIQUID "RAD" WASTE LINE
 - SEISMIC GAP (STYROFOAM)
 - SERVICE WATER PIPING
 - CIRCULATING WATER OUTLET PIPING
 - CIRCULATING WATER INLET PIPING
 - STORM SEWER PIPING
 - CATCH BASIN
 - ⊙ MANHOLE (STORM SEWER)
 - SHEET PILE — EXTENDS FROM ABOVE THE WATER TABLE THROUGH THE KIRKWOOD FORMATION
 - SHEET PILE — DOES NOT EXTEND TO AN ELEVATION ABOVE THE WATER TABLE.
 - AFST AUXILIARY FEEDWATER STORAGE TANK
 - PWST PRIMARY WATER STORAGE TANK
 - RWST REFUELING WATER STORAGE TANK

NOTE:
 THE MEAN TIDAL LEVEL OF THE DELAWARE RIVER AT ARTIFICIAL ISLAND IS 0.11 FT (NAVD 1988)

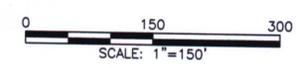

NO.	DATE	REVISION DESCRIPTION	BY
			CKD

ARCADIS
 6 Terry Drive
 Suite 300, Newtown, PA 18940
 Tel: 267/685-1800 Fax: 267/685-1801

PSEG NUCLEAR, LLC
SALEM GENERATING STATION
 ARTIFICIAL ISLAND
 HANCOCK'S BRIDGE, NEW JERSEY

DRAWN M. WASILEWSKI	DATE 2/27/04	PROJECT MANAGER P. MILONIS	DEPARTMENT MANAGER D. FULTON
MONITORING WELL NETWORK		LEAD DESIGN PROF. S. POTTER	CHECKED B. PIERCE
		PROJECT NUMBER NP000571.0003	DRAWING NUMBER 11

D-09