


SIG-3F-8411

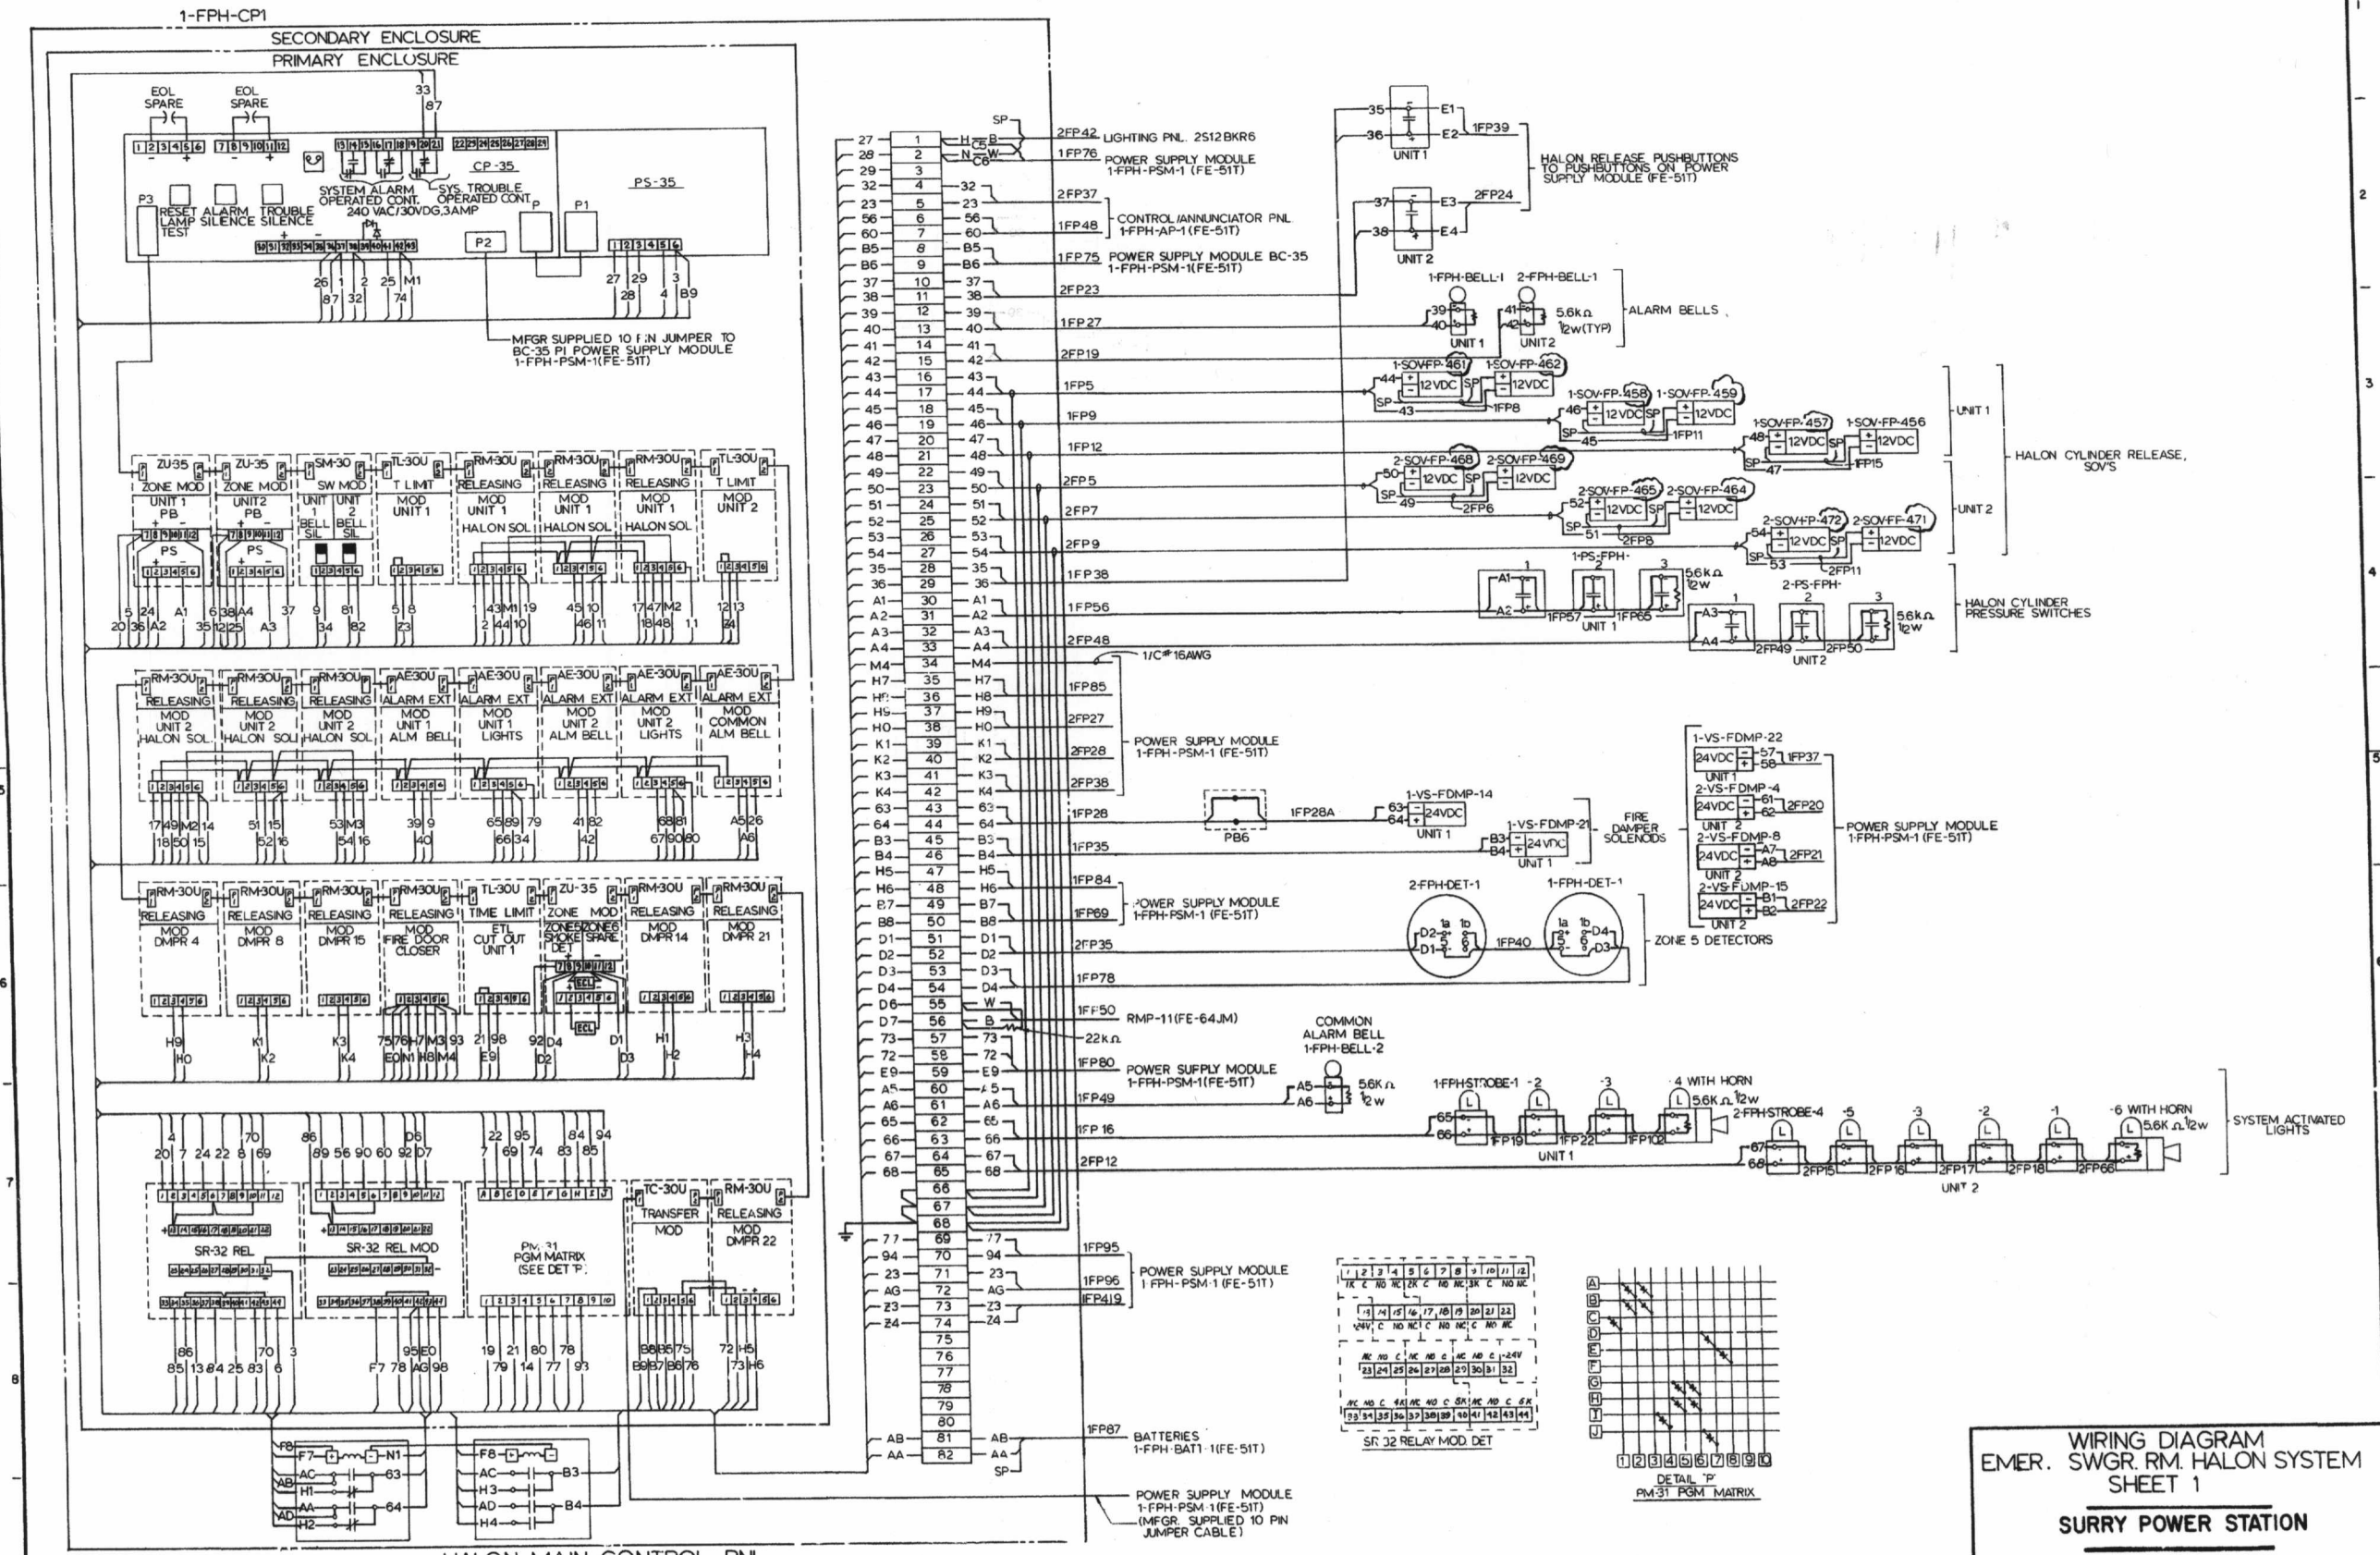

HALON MAIN CONTROL PNL. TURBINE BUILDING

ISSUE	DESCRIPTION	CHD	CDR	APP	DATE	ISSUE	DESCRIPTION	CHD	CDR	APP	DATE	ISSUE	DESCRIPTION	CHD	CDR	APP	DATE
6	REVISED FOR EWR 90-100					5	ADDED WPTS MARK NUMBERS.					4	REVISED CABLE 2FP42 DESTINATION				
												3	REVISED PER EWR 87-002				
												2	REVISED FOR DC 84-01				
												7	REVISED MARK NOS PER WALKDOWN				

WIRING DIAGRAM
EMER. SWGR. RM. HALON SYSTEM
SHEET 1
SURRY POWER STATION

11448-FE-51S 7

D-01