

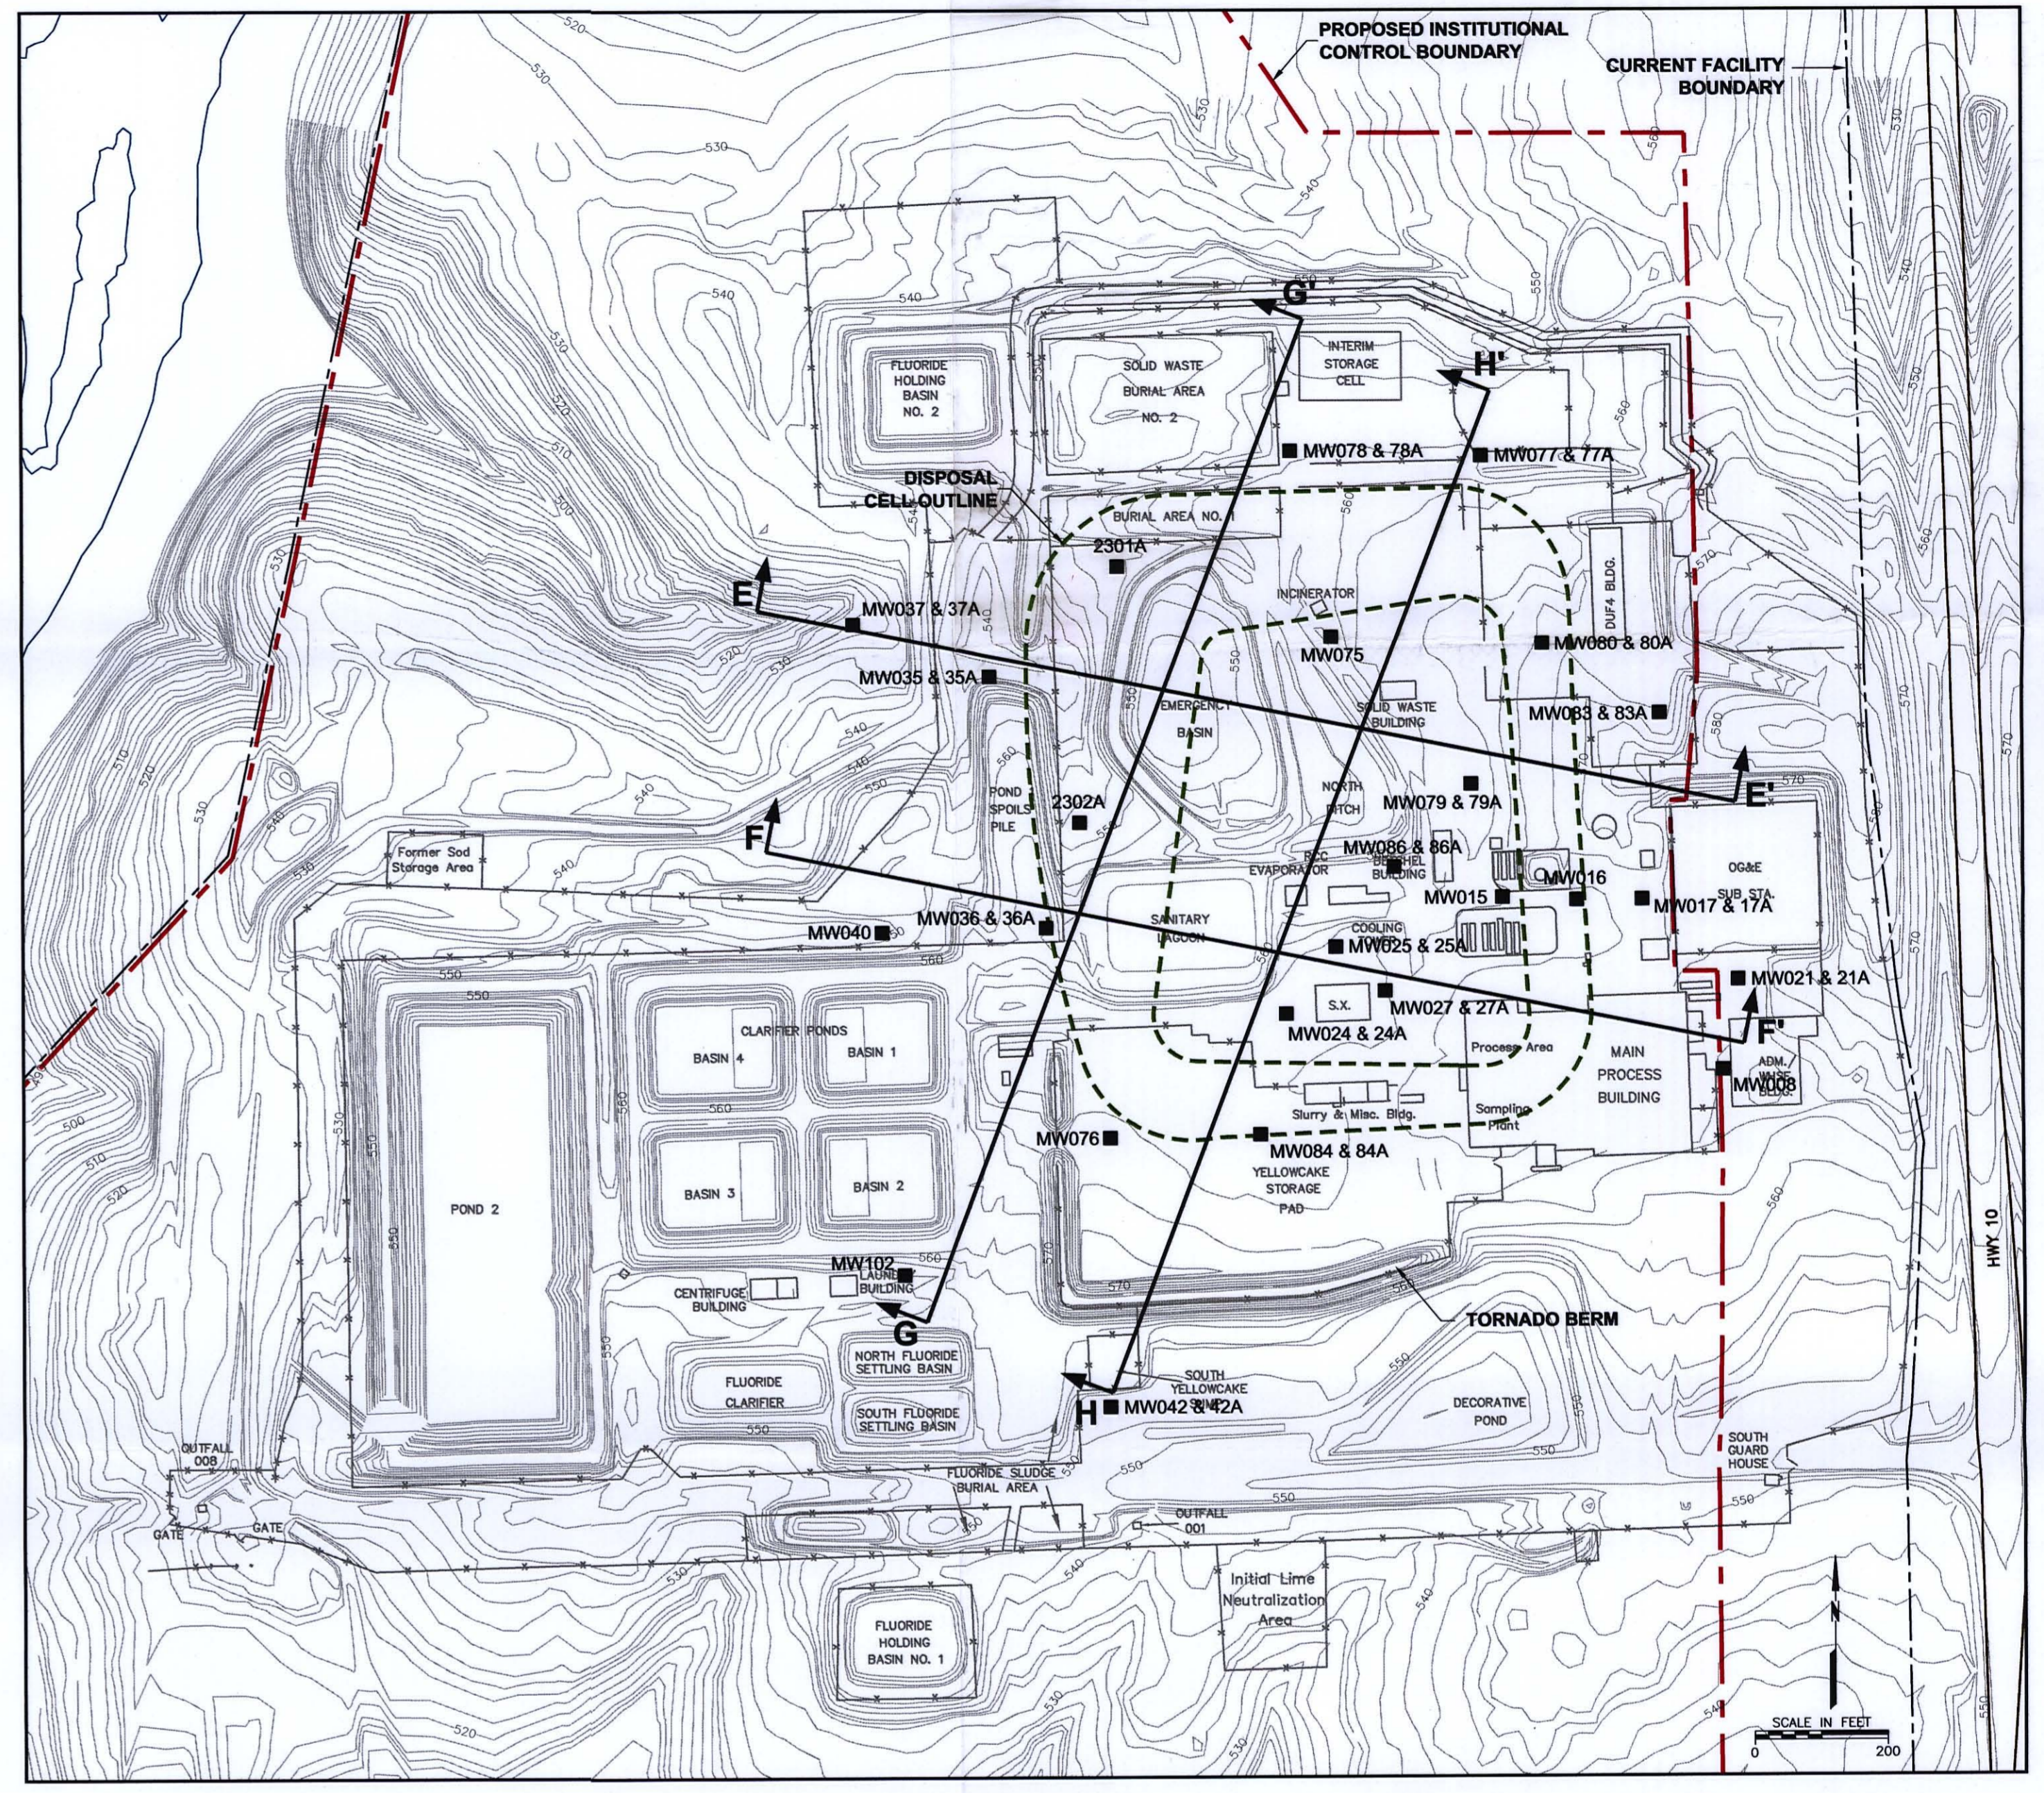


DISPOSAL CELL GEOLOGIC CROSS SECTIONS  
(VERTICAL EXAGGERATION 5:1)

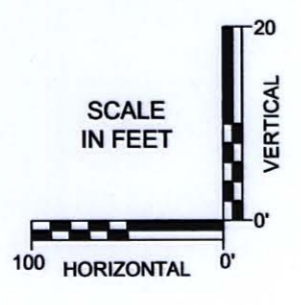

PLAN VIEW AND SECTION LOCATIONS

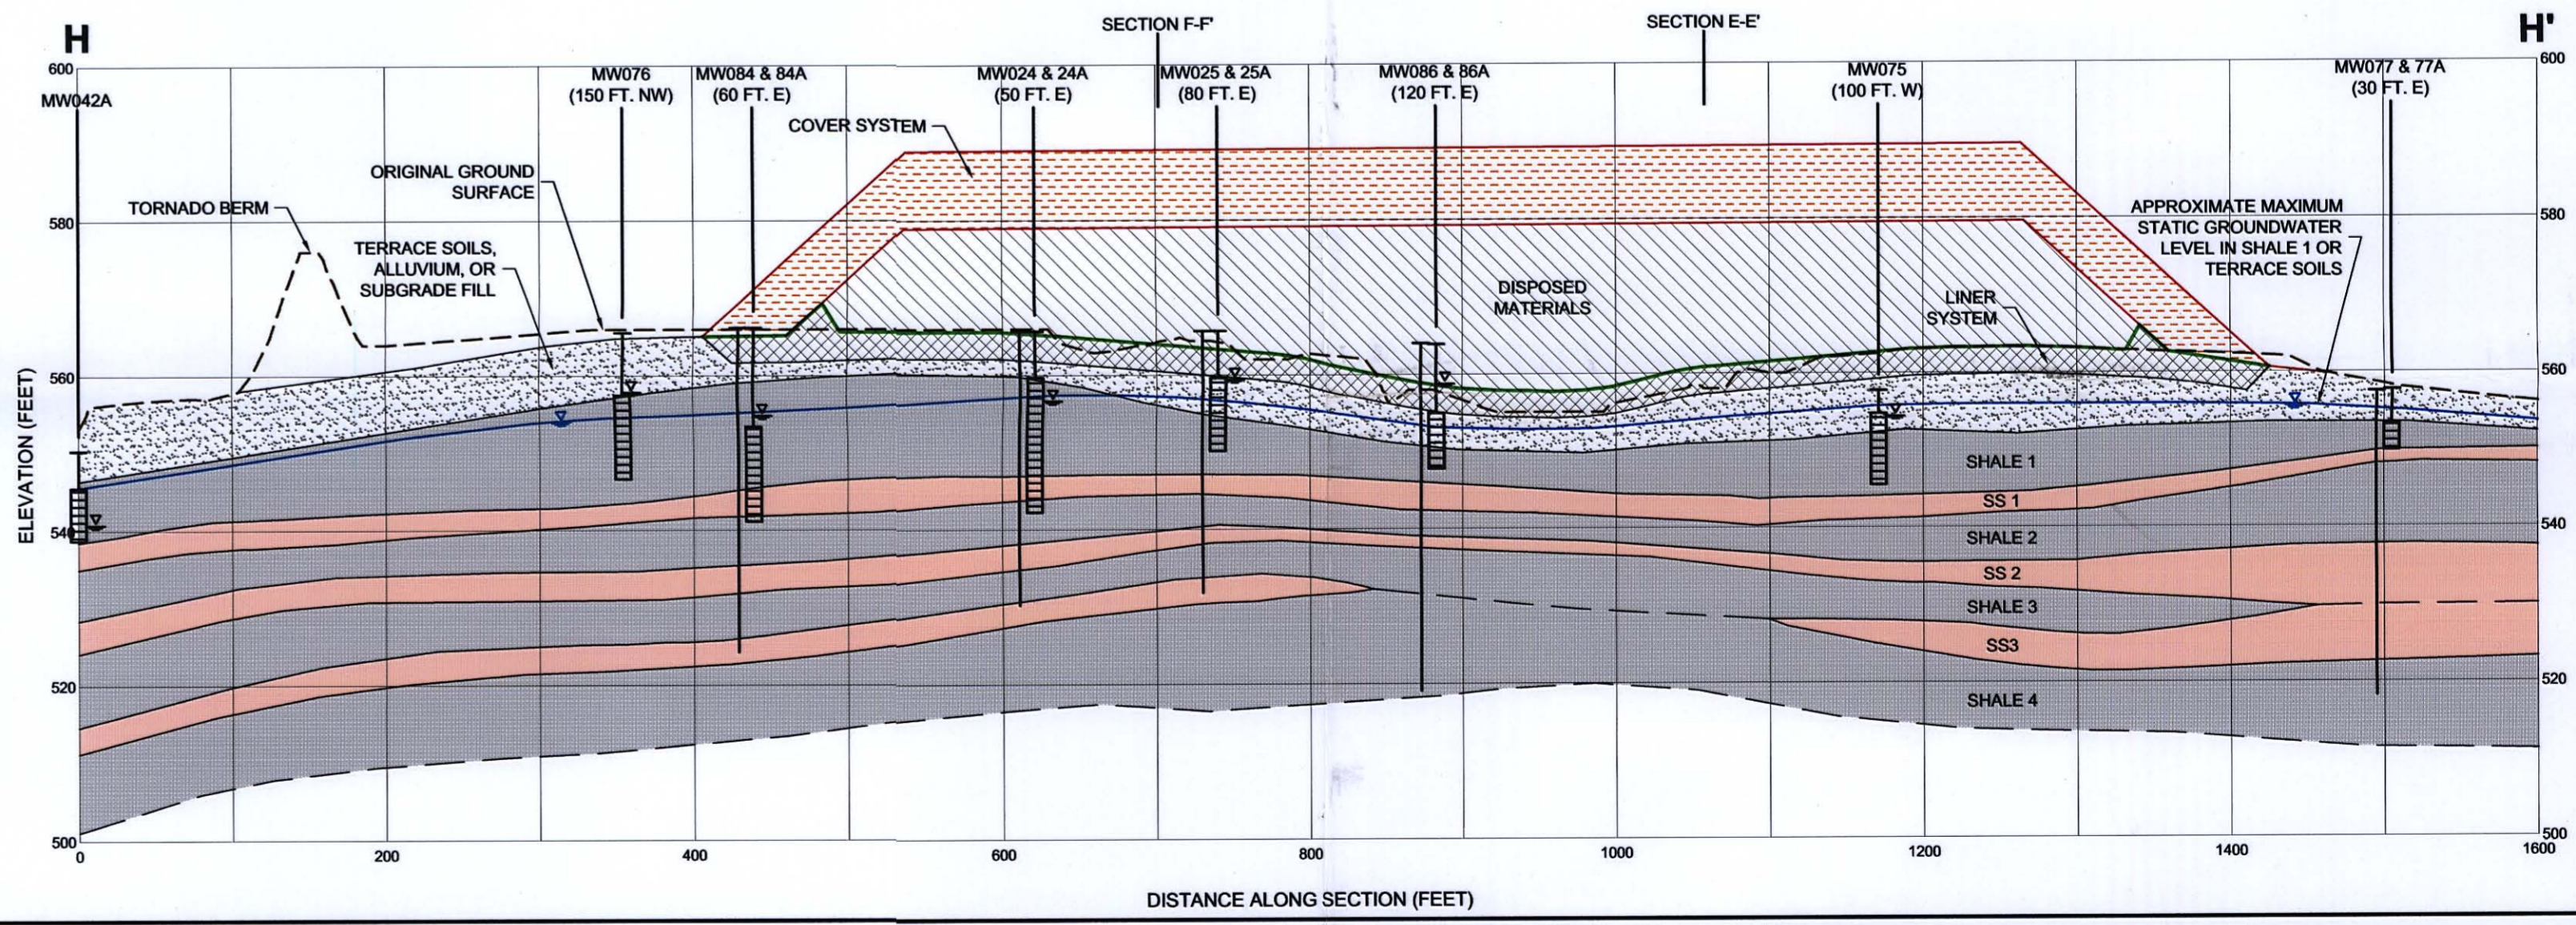

No.	DESCRIPTION	BY	CHKD.	APPROVED	DATE
1	ISSUED FOR PERMITTING	MV	RS	CLS	3/05

DWG No.	DRAWING TITLE

DESIGNERS	ENGINEERING RECORD	BY	DATE

PREPARED BY

Fort Collins, CO  
970 223-9600

PREPARED FOR

TITLE			
<b>DISPOSAL CELL GEOLOGIC CROSS SECTIONS</b>			
PROJECT: 100734	DATE: MARCH 2005	DRAWING	REVISION
SCALE: AS SHOWN	ACAD FILE: GEO-XSEC-2.dwg	14	