
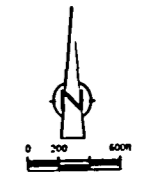


6-14-05 99
 7-14-05 ND
 9-22-05 72

12/15/05 1
 12/22/05 13
 12/29/05 11
 1/5/06 7
 1/12/06 -30

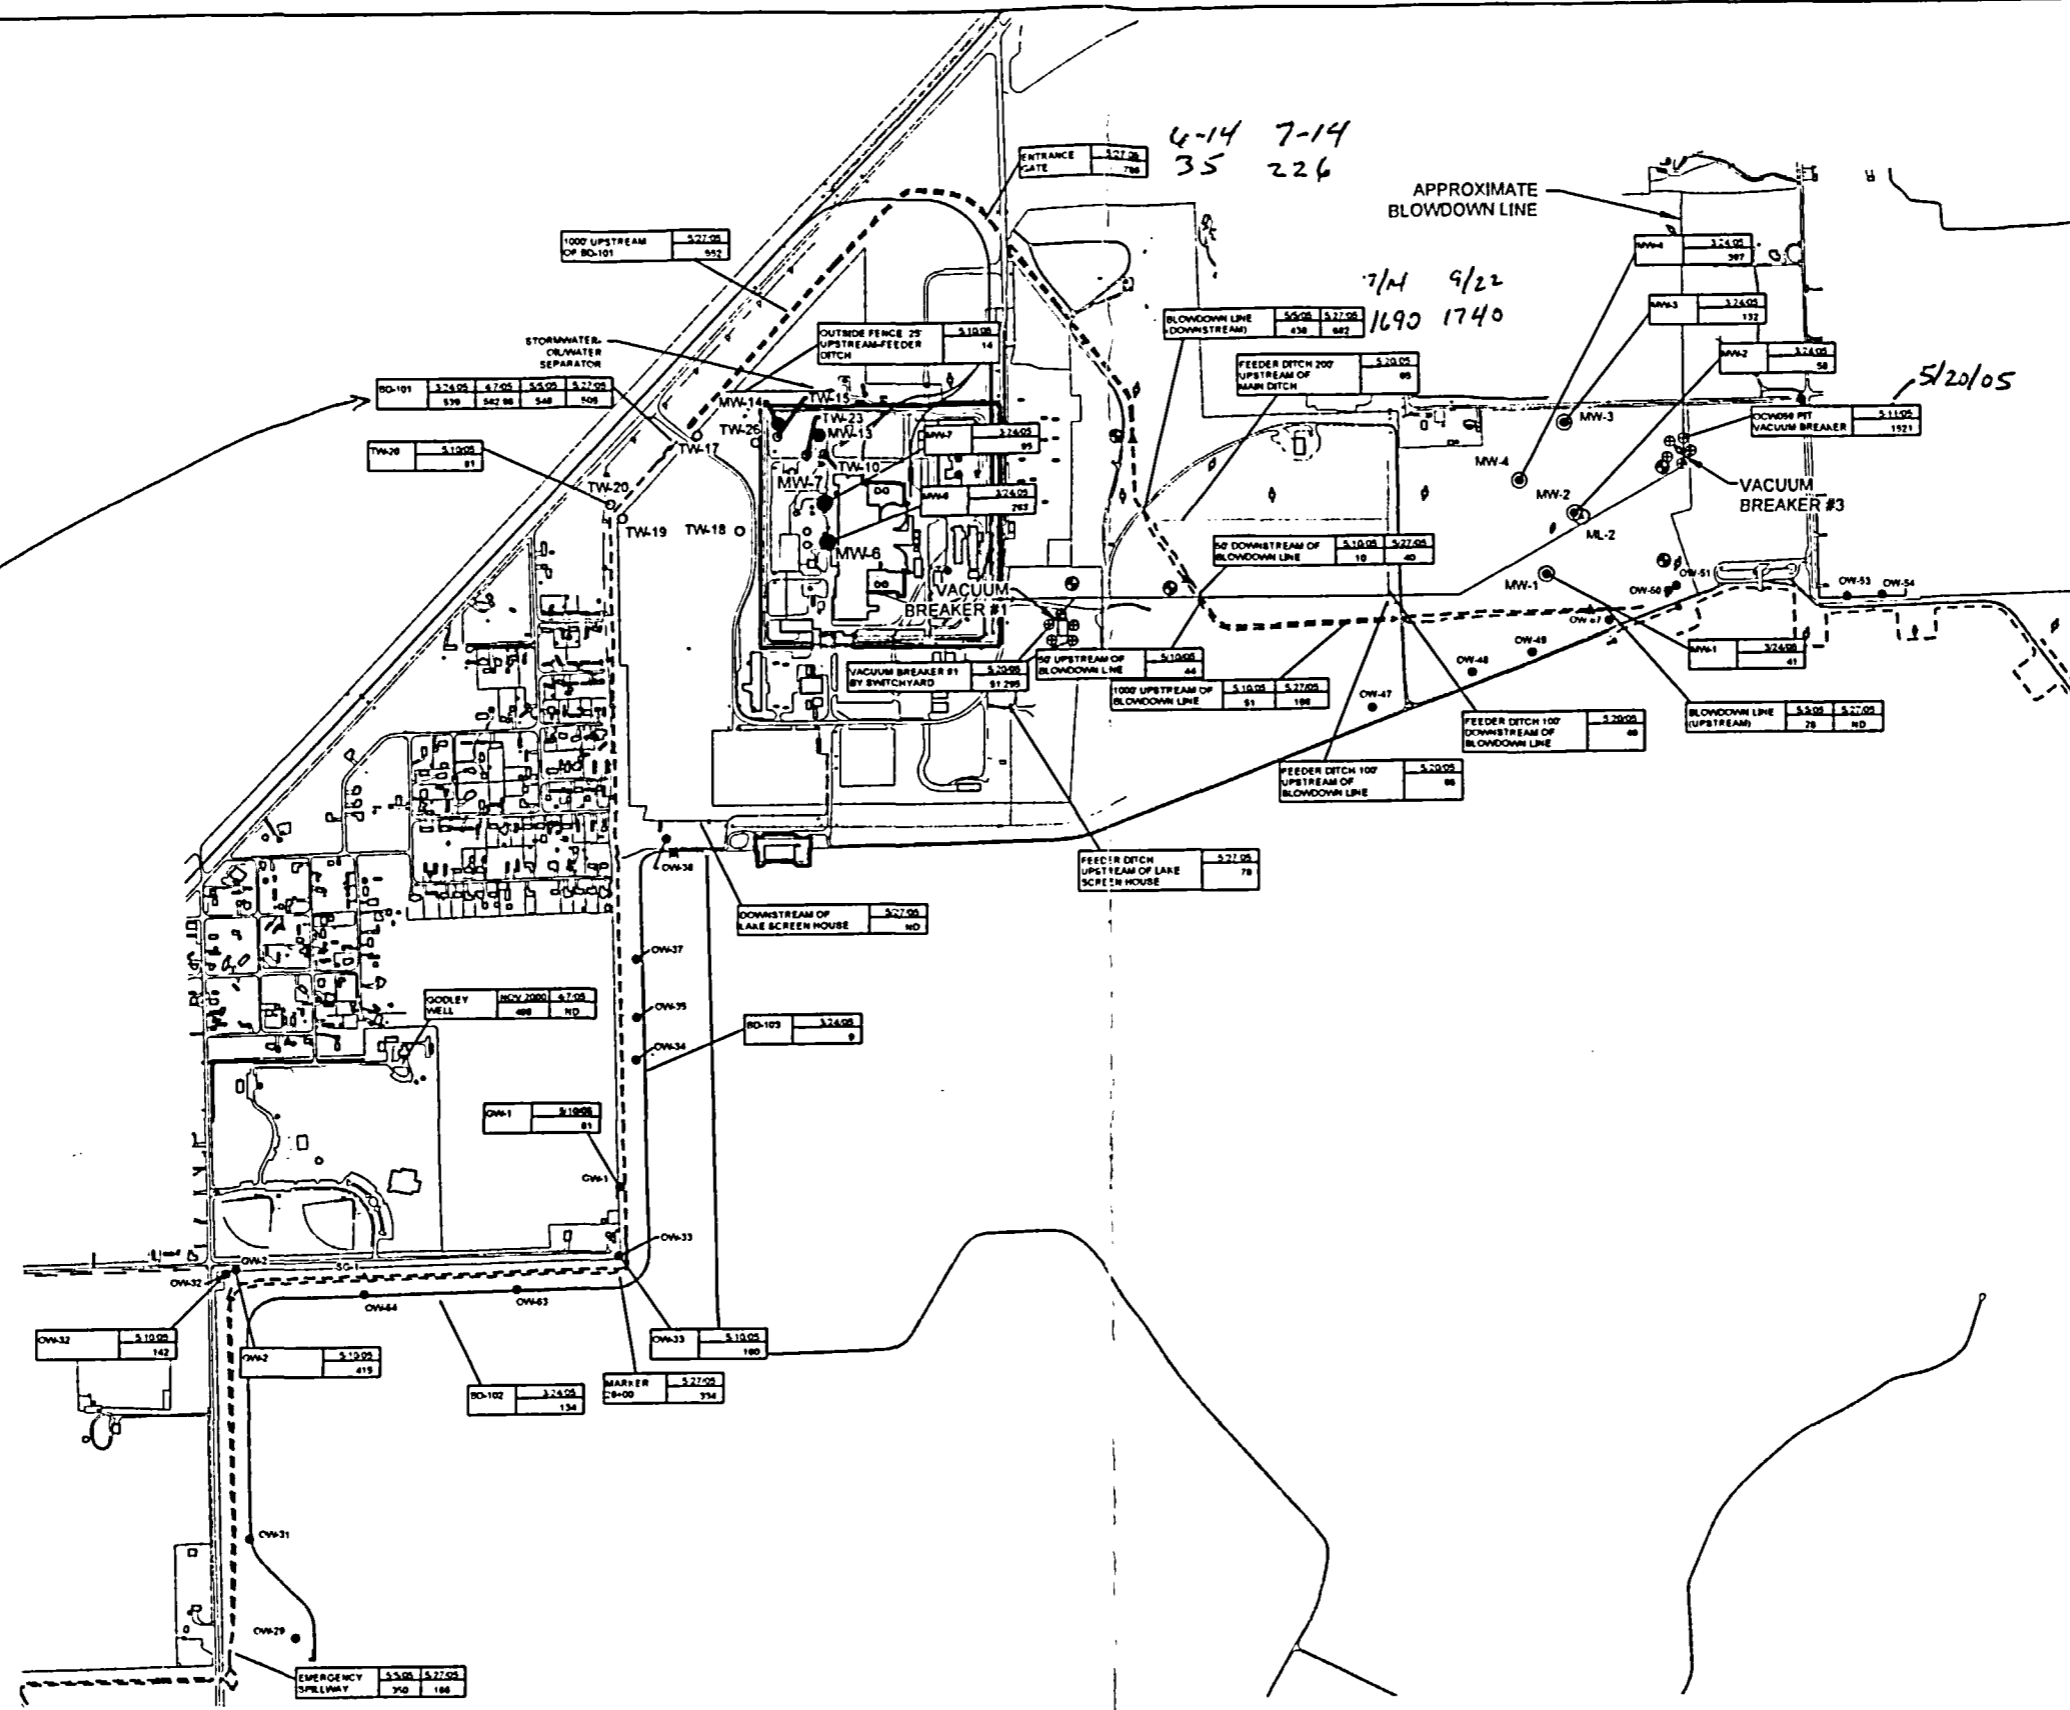

- LEGEND
- - - - - EXISTING FENCE LINE/APPROXIMATE PROPERTY LINE
 - - - - - EXISTING PERIMETER DITCH LIMITS
 - ○ ○ ○ ○ EXISTING MONITORING WELL LOCATION AND IDENTIFIER
 - ▲ ▲ ▲ ▲ ▲ PROPOSED STAFF GAUGE LOCATIONS
 - ● ● ● ● PROPOSED PERMANENT MONITORING WELL LOCATIONS
 - ⊕ ⊕ ⊕ ⊕ ⊕ PROPOSED TEMPORARY PIEZOMETER / MONITORING WELL LOCATIONS
 - ND NOT DETECTED
- IDENTIFIER
- | | | |
|------|---------|----------------|
| MW-4 | 5.24.02 | 387 |
| | DATE | RESULT IN PC/L |

DRAFT

NOTE:
 ALL LOCATIONS ARE APPROXIMATE.

SCALE VERIFICATION

THIS BAR MEASURES 1" ON ORIGINAL. ADJUST SCALE ACCORDINGLY.

Braceville, Illinois

EXELON GENERATION - BRAIDWOOD STATION

PROPOSED STAFF GAUGE AND MONITORING WELL LOCATIONS

GRA CONESTOGA-ROVERS & ASSOCIATES

Source Reference

Project Manager	Reviewed By	Date
PHIL H.	RACHEL G.	JUNE 9 2005
Scale	Project #	Report #
	16841-07	PETRO55
		figure 1

D-49