


LS-3

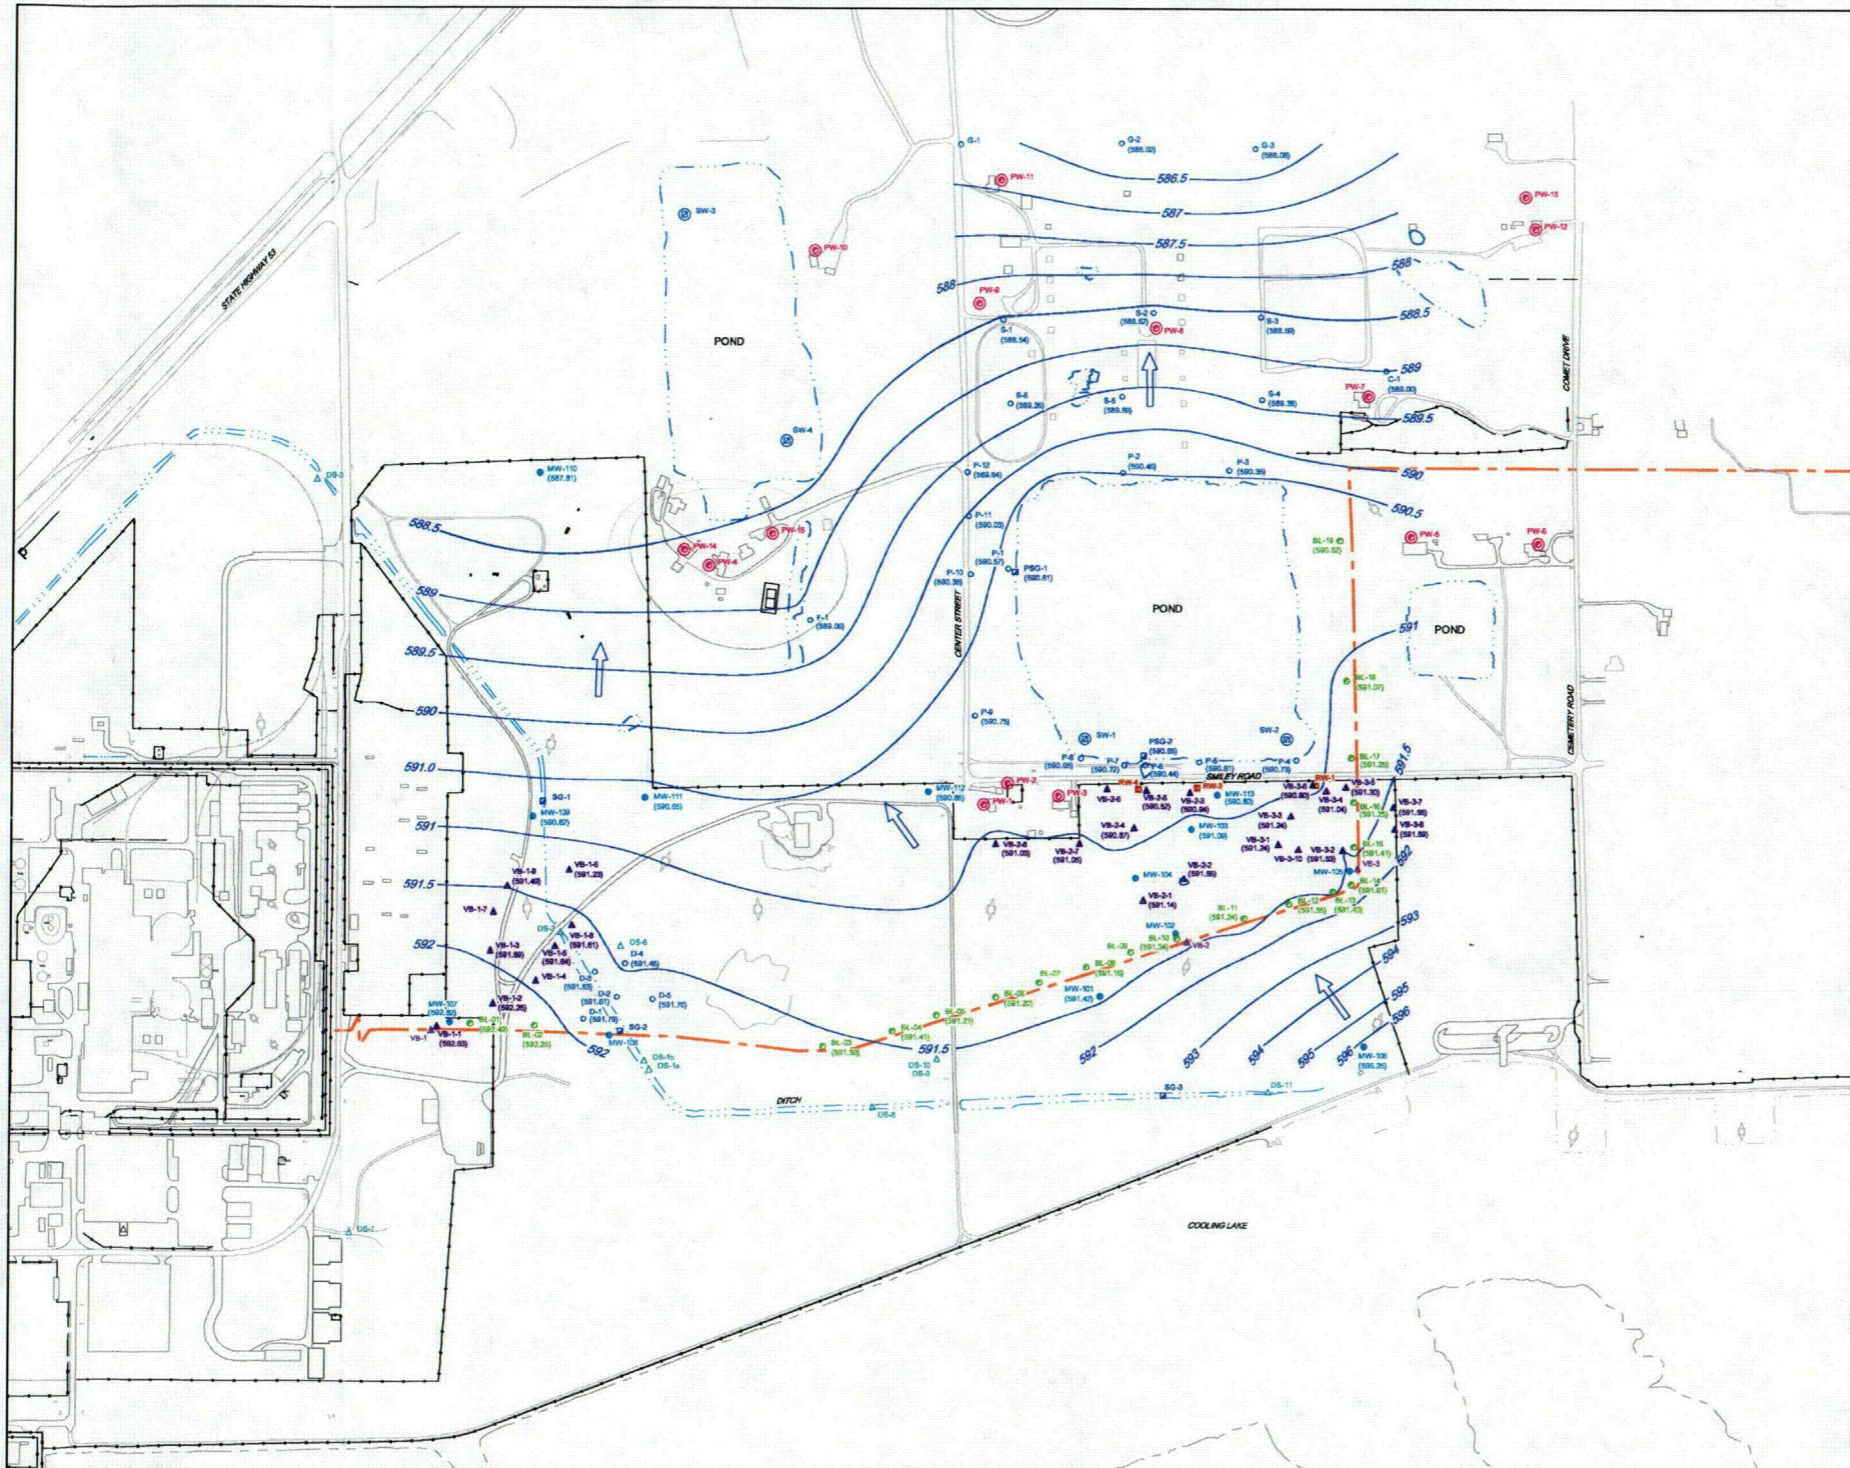

LEGEND

- EXISTING FENCE LINE/APPROXIMATE PROPERTY LINE
- BLOW DOWN LINE
- SL-19 BLOW DOWN LINE SAMPLING LOCATION
- ▲ VB-3-7 VACUUM BREAKER SAMPLING LOCATION
- ▲ VB-3-7 VACUUM BREAKER SAMPLING LOCATION
- ▲ MW-105 MONITORING WELL LOCATION
- PW-6 PRIVATE WELL LOCATION
- P-11 TEMPORARY WELL LOCATION
- PS-1 STAFF GAUGE LOCATION
- DS-6 DITCH SAMPLING LOCATION
- ▲ SW-2 SURFACE WATER SAMPLING LOCATION
- PW-SP POND SAMPLING LOCATION
- RW-3 RECOVERY WELL LOCATION
- (590.85) GROUNDWATER ELEVATION (B AMSL)
- GROUNDWATER ELEVATION CONTOUR (B AMSL)
- GROUNDWATER FLOW DIRECTION

DRAFT

SCALE VERIFICATION
THIS BAR MEASURES 1" ON ORIGINAL. ADJUST SCALE ACCORDINGLY.

**BRAIDWOOD STATION
BRACEVILLE, ILLINOIS**

**AVERAGE GROUNDWATER CONTOURS
SHALLOW - JANUARY 2006**

CONESTOGA-ROVERS & ASSOCIATES

Source References

Project Manager: P. HARVEY	Reviewed By: N. SMITH	Date: JANUARY 2006
Scale: 1"=300'	Project No.: 16841-00	Report No. / Drawing No. / Figure: PRES003 / figure 2

16841-00/PRES003/01N-WA004 JAN 31/2006

col