
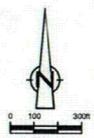


E-128

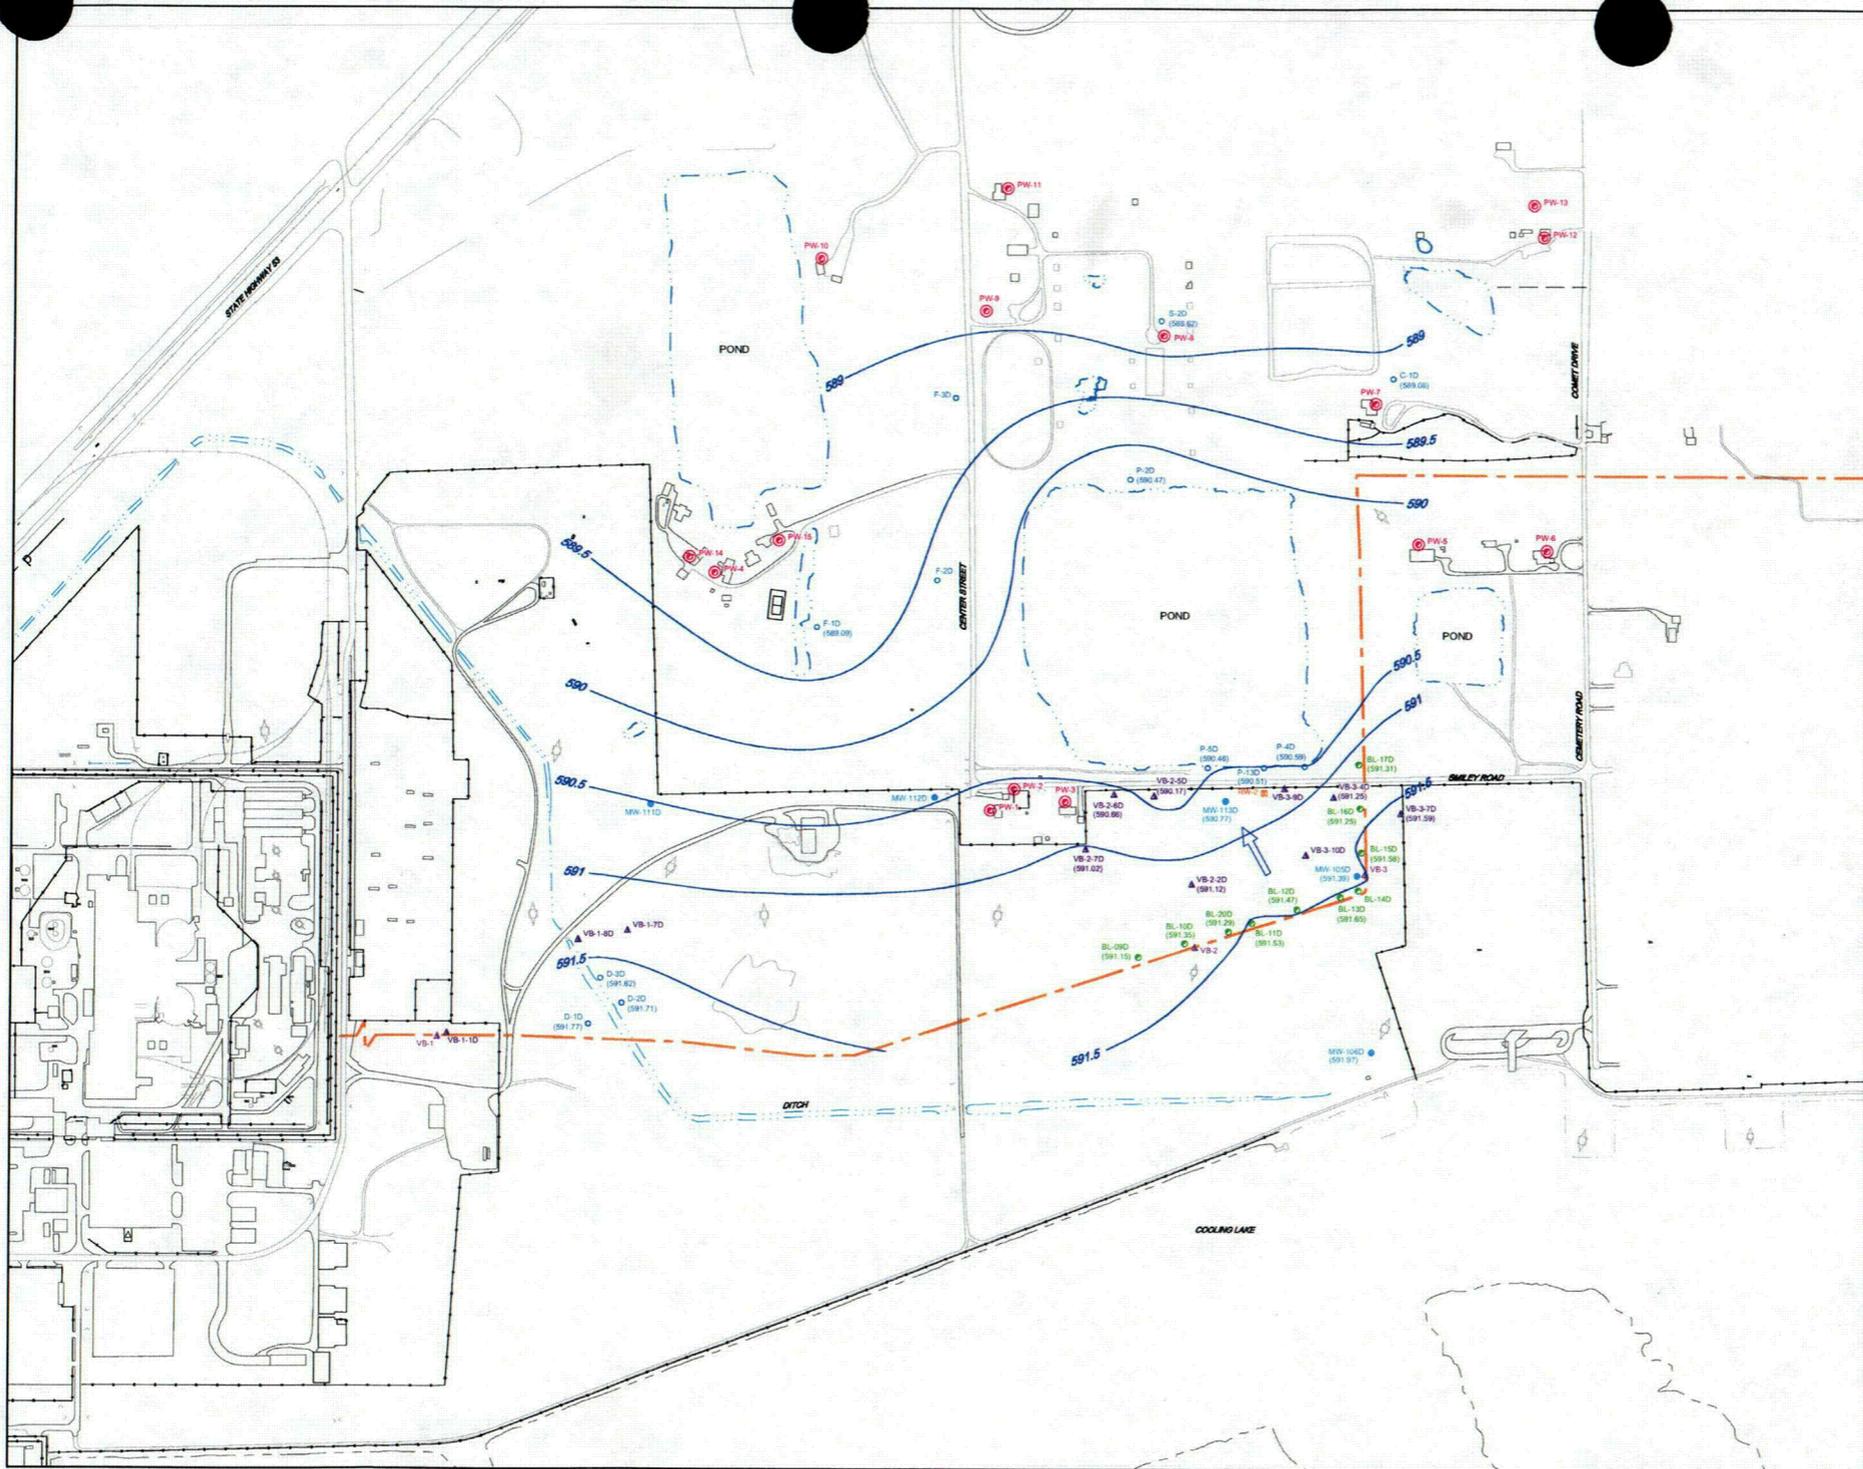


- LEGEND**
- EXISTING FENCE LINE/APPROXIMATE PROPERTY LINE
  - BLOW DOWN LINE
  - BL-17D ○ BLOW DOWN LINE SAMPLING LOCATION
  - VB-3 ▲ VACUUM BREAKER LOCATION
  - VB-3-7D ▲ VACUUM BREAKER SAMPLING LOCATION
  - MW-1130 ● MONITORING WELL LOCATION
  - PW-1 ● PRIVATE WELL LOCATION
  - P-4D ○ TEMPORARY WELL LOCATION
  - RW-2 ● RECOVERY WELL LOCATION
  - (590.59) ○ GROUNDWATER ELEVATION (8 AMSL)
  - GROUNDWATER ELEVATION CONTOUR (8 AMSL)
  - GROUNDWATER FLOW DIRECTION

**DRAFT**

SCALE VERIFICATION  
 THIS BAR MEASURES 1" ON ORIGINAL. ADJUST SCALE ACCORDINGLY.

**BRAIDWOOD STATION  
 BRACEVILLE, ILLINOIS**

**AVERAGE GROUNDWATER CONTOURS  
 DEEP - JANUARY 2006**

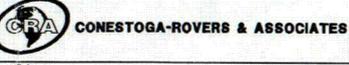

Source Reference:			
Project Manager: P. HARVEY	Reviewed By: N. SMITH	Date: JANUARY 2006	
Scale: 1"=300'	Project No: 16841-00	Report No: PRES003	Drawing No: figure 3