
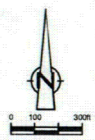


E-128

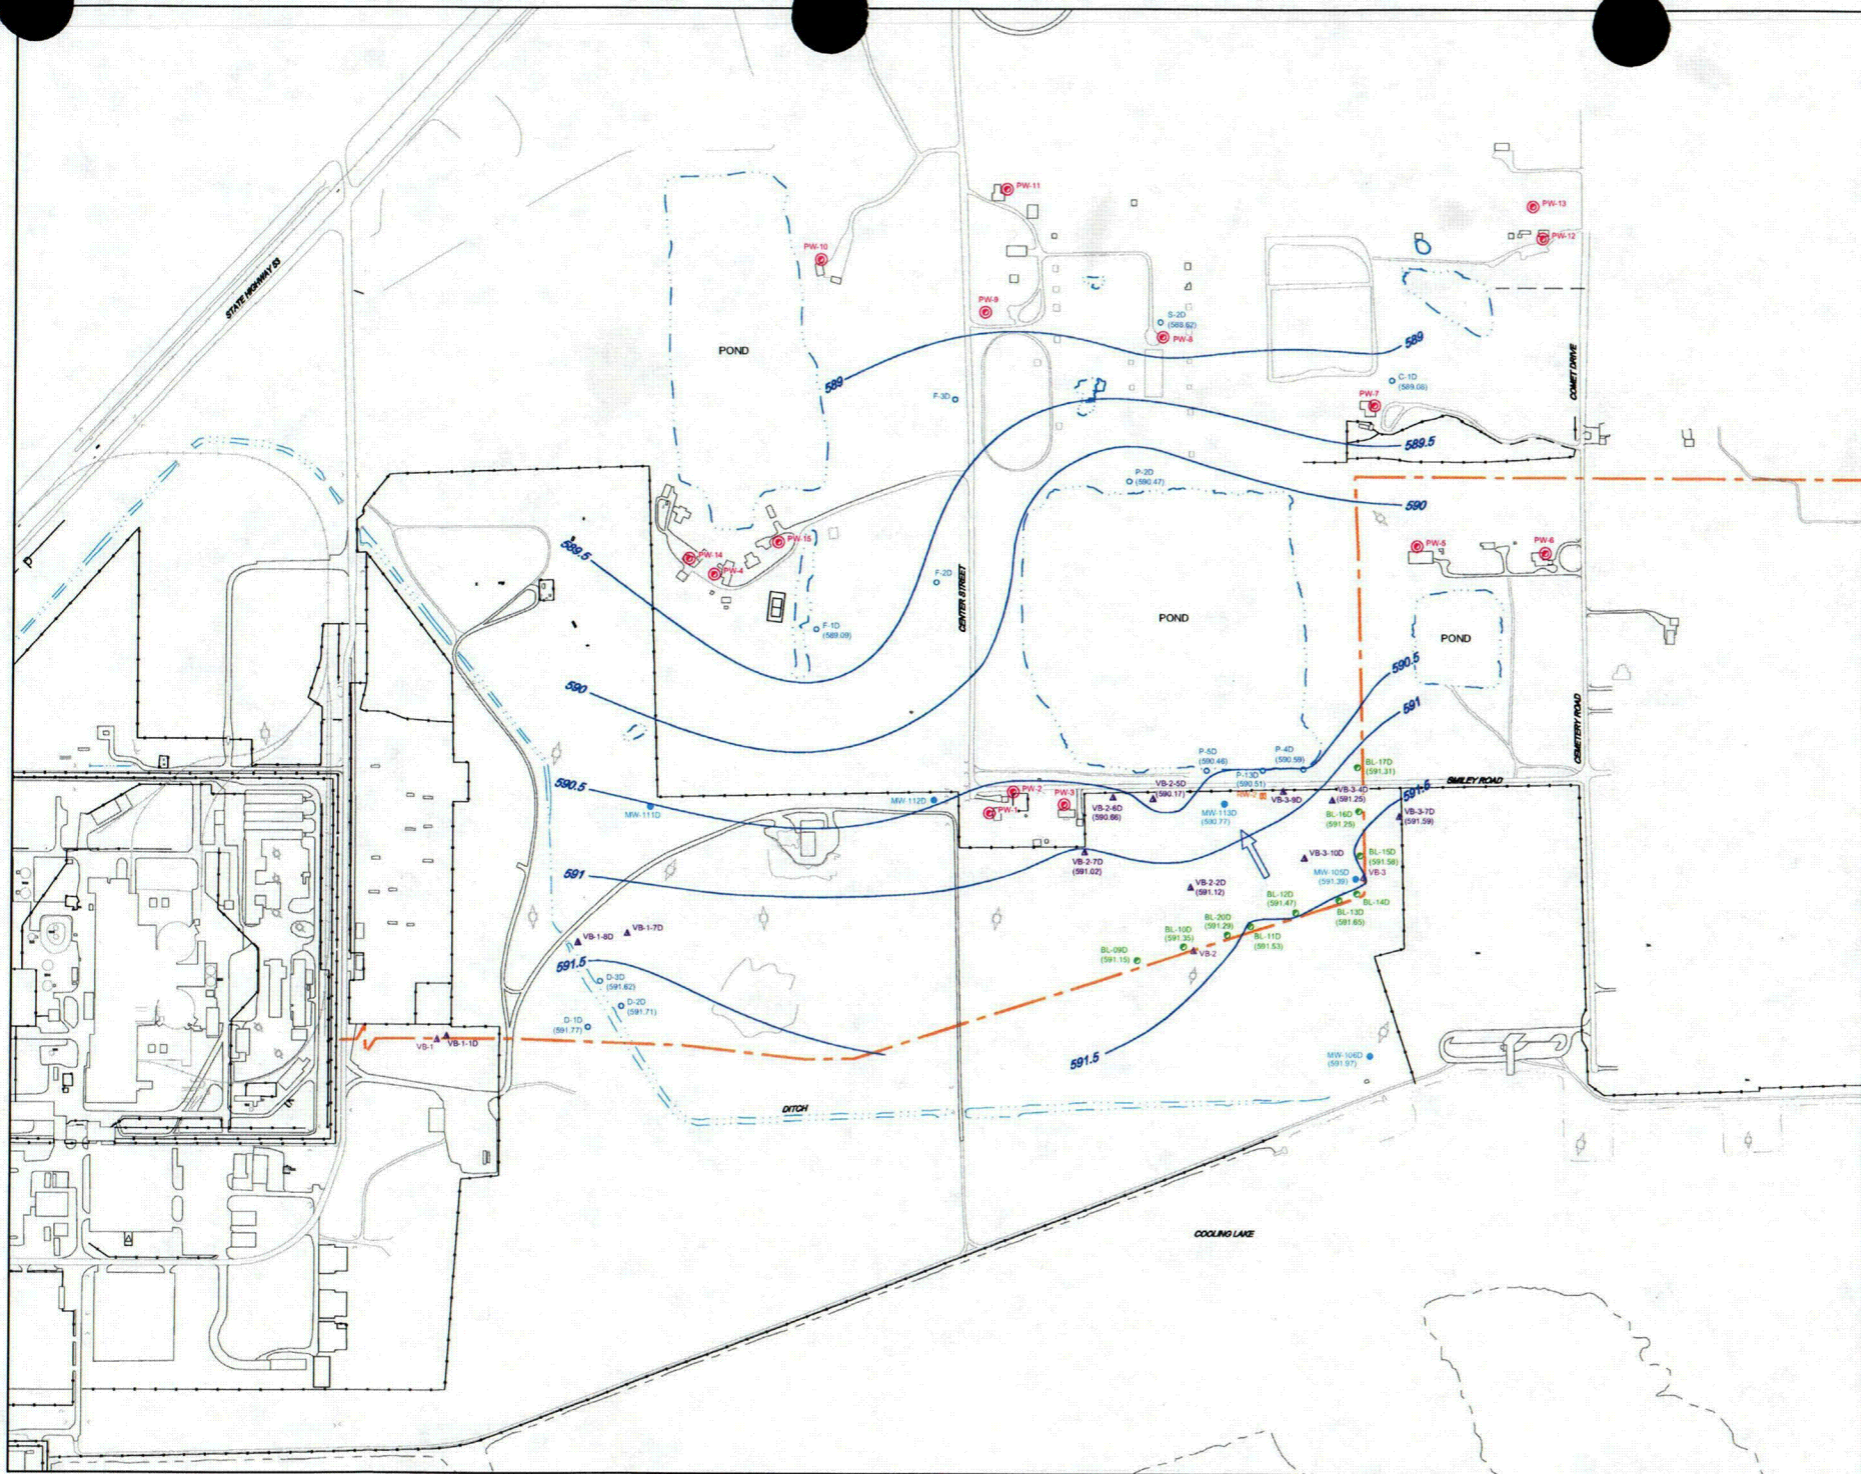


- LEGEND**
- EXISTING FENCE LINE APPROXIMATE PROPERTY LINE
 - BLOW DOWN LINE
 - BL-17D BLOW DOWN LINE SAMPLING LOCATION
 - ▲ VB-3-7D VACUUM BREAKER SAMPLING LOCATION
 - VB-3-7D VACUUM BREAKER SAMPLING LOCATION
 - MW-113D MONITORING WELL LOCATION
 - PW-5 PRIVATE WELL LOCATION
 - P-4D TEMPORARY WELL LOCATION
 - RW-2 RECOVERY WELL LOCATION
 - GROUNDWATER ELEVATION (8 AMSL)
 - GROUNDWATER ELEVATION CONTOUR (8 AMSL)
 - GROUNDWATER FLOW DIRECTION

DRAFT

SCALE VERIFICATION
 THIS BAR MEASURES 1" ON ORIGINAL. ADJUST SCALE ACCORDINGLY.

**BRAIDWOOD STATION
 BRACEVILLE, ILLINOIS**

**AVERAGE GROUNDWATER CONTOURS
 DEEP - JANUARY 2006**

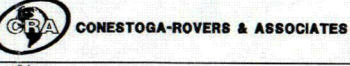

Source Reference:

Project Manager: P. HARVEY	Reviewed By: N. SMITH	Date: JANUARY 2006
Scale: 1"=300'	Project No: 16841-00	Report No: PRES003
		Drawing No: figure 3