




User: WELSHANS, Spec: PIRNIE, STANDARD File: I:\ACAD\PROJ\4812014\CONFORMED-DESIGN\M-22.DWG Scale: 1:1 Date: 12/08/2005 Time: 09:45 Layout: Layout1

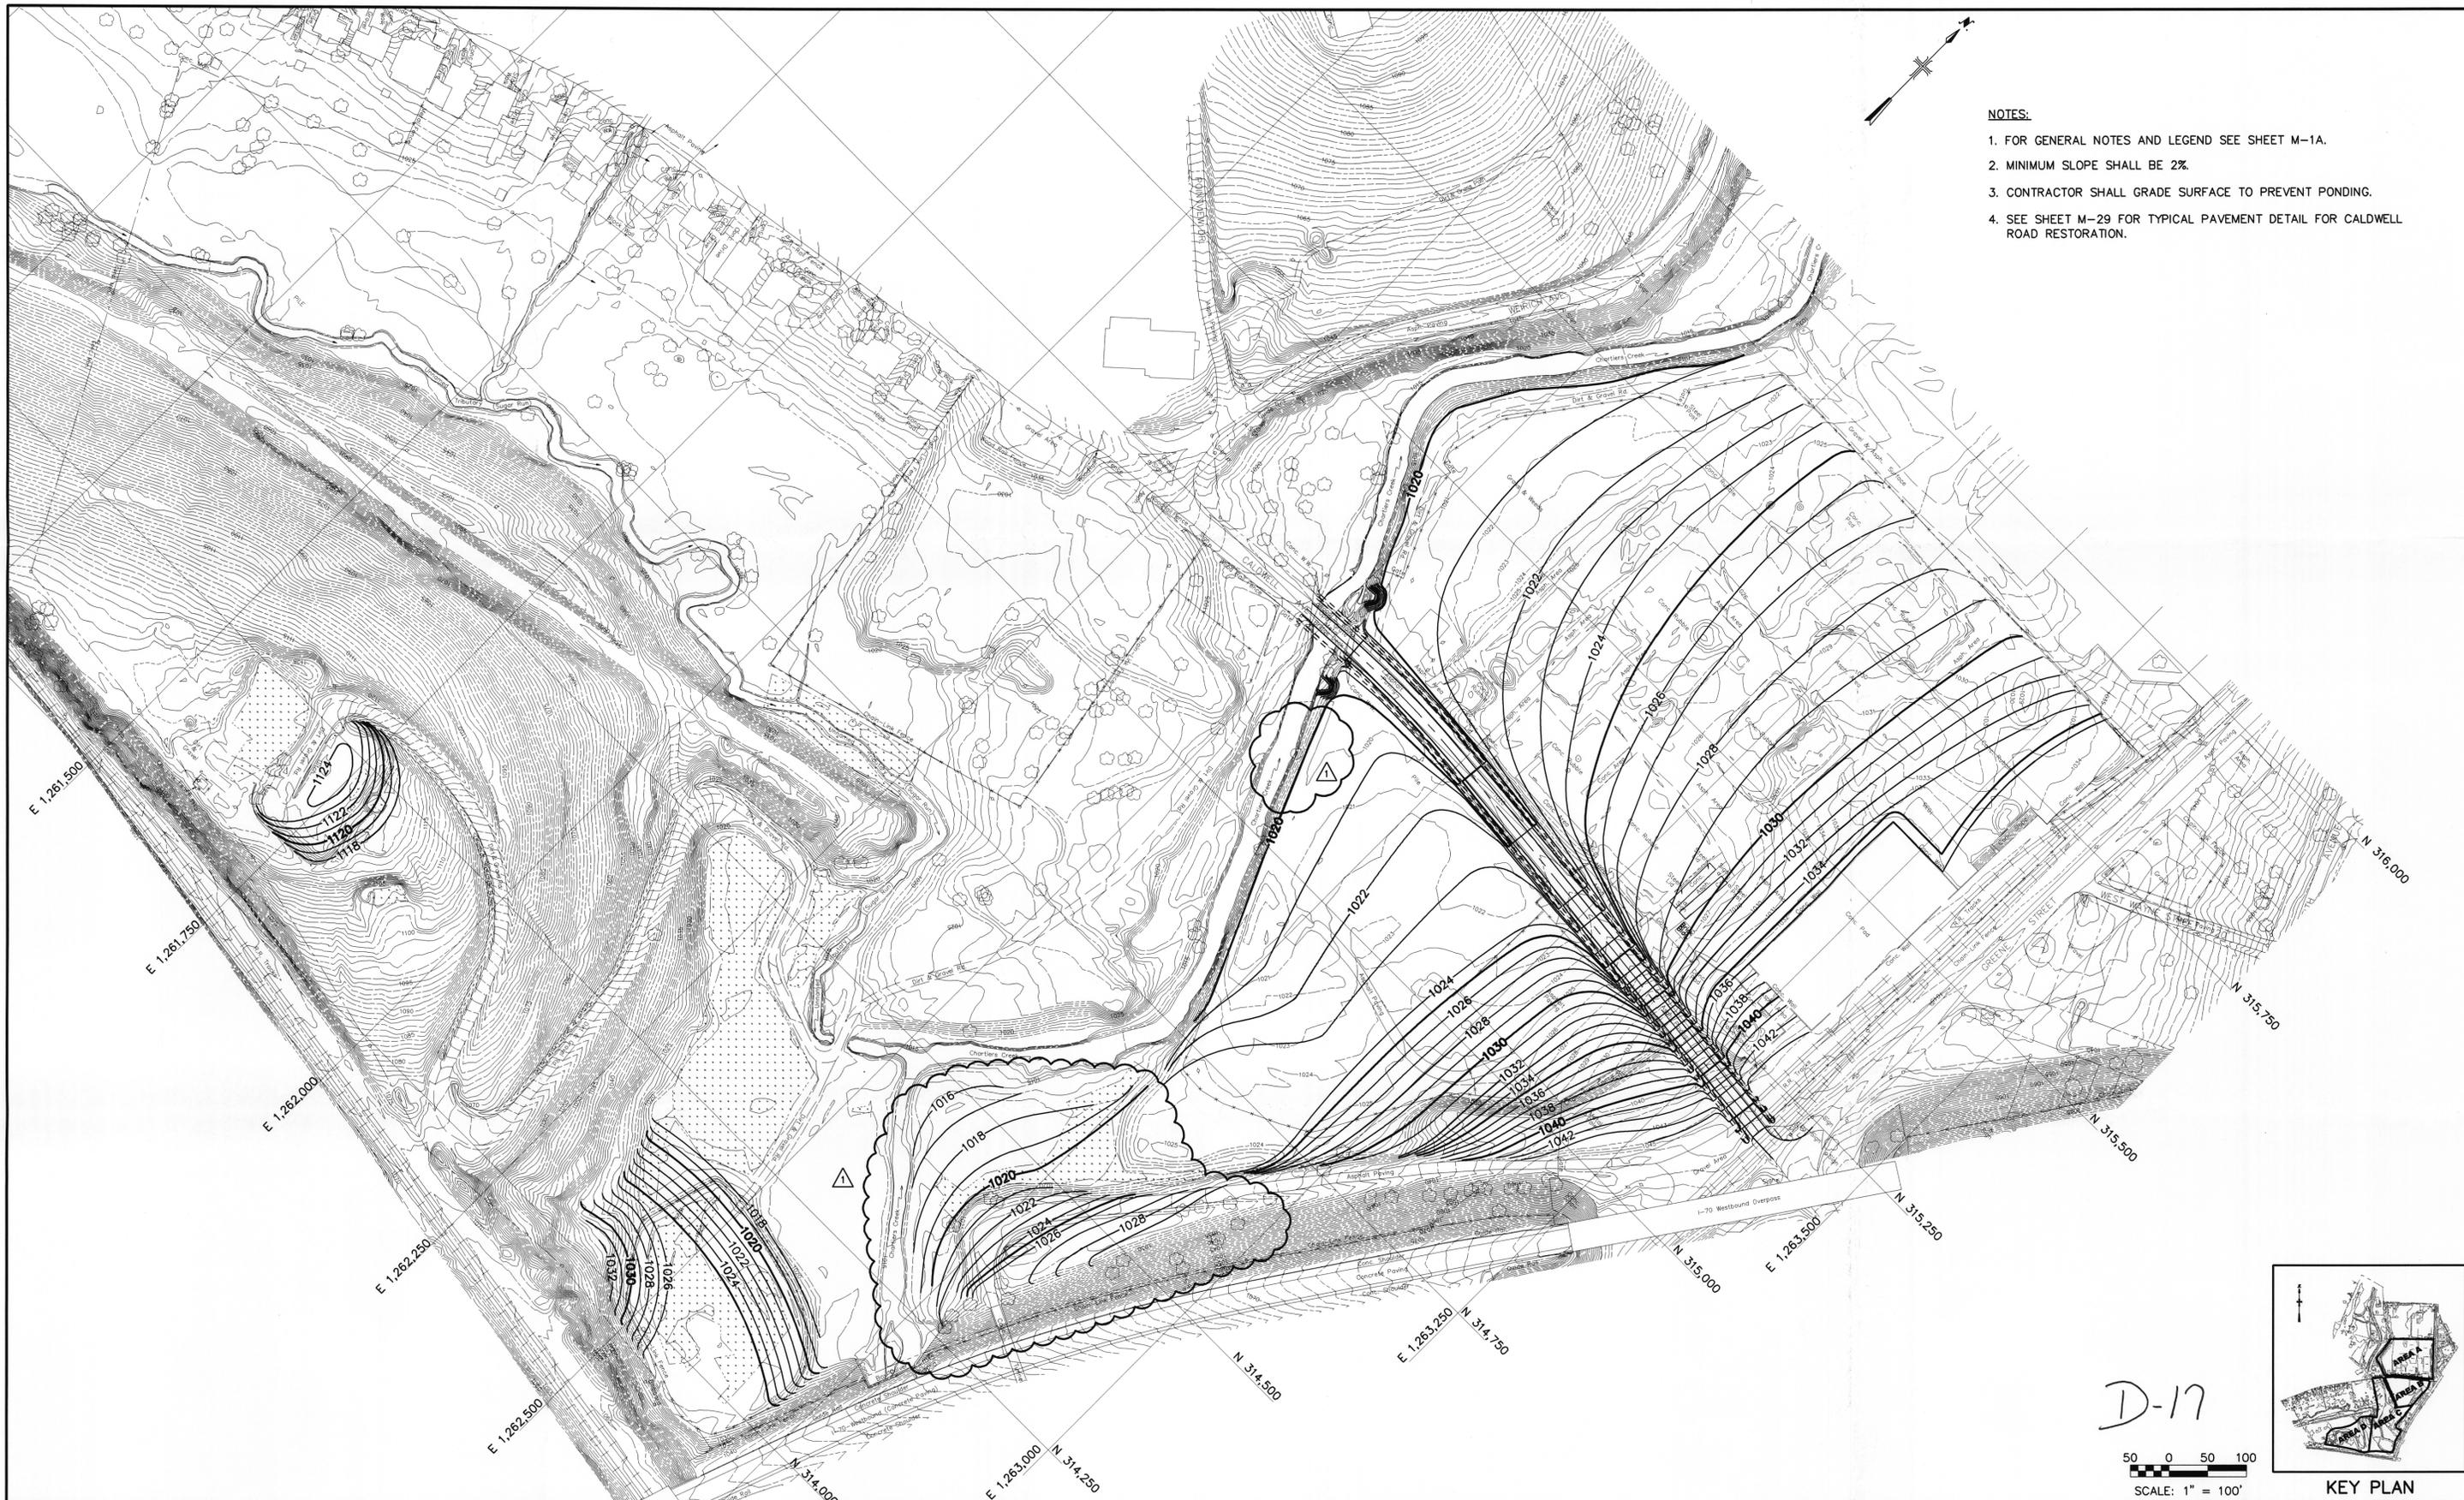

- NOTES:**
1. FOR GENERAL NOTES AND LEGEND SEE SHEET M-1A.
  2. MINIMUM SLOPE SHALL BE 2%.
  3. CONTRACTOR SHALL GRADE SURFACE TO PREVENT PONDING.
  4. SEE SHEET M-29 FOR TYPICAL PAVEMENT DETAIL FOR CALDWELL ROAD RESTORATION.

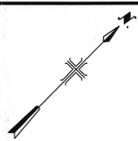

D-17

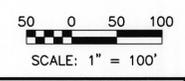

KEY PLAN



REVISIONS			
NO.	BY	DATE	REMARKS
1	TCS	11/15/05	REVISED PER POST BID CHANGE

DES DD  
DWN MAW  
CKD BEG

MOLYCORP, INC  
WASHINGTON, PA  
**SITE REMEDIATION CONSTRUCTION**

**FINAL GRADING PLAN**

COPYRIGHT © 2005  
MALCOLM PIRNIE, INC.  
DATE JUNE 2005  
M SHEET 22 OF 46  
CAD REF. NO. M-22