



ROAD COMMISSION

1107 S. Milwaukee Ave.
P.O. Box 519
Iron Mountain, MI 49801

(906) 774-1588
FAX (906) 774-7227

Board of Road Commissioners

Charles Erickson
Chairman

James Harris
Vice Chairman

Ron Milbrath
Member

Tim Hammill
Managing Director

Dave Pajula
Professional Engineer

Sandra Lindholm
Director of Finance

April 20, 2006

United States Nuclear Regulatory Commission
Region III
Material Licensing Branch
801 Warrenville Road
Lisle, Illinois 60532-4351

Subject: Amend License # 21-24463-01

To Whom It May Concern:

With this letter we are requesting an amendment to our license to relocate the storage site for our portable guage (Troxler 3411-12059). Presently the guage is stored in a locked vault at our office – 1107 South Milwaukee Avenue, Iron Mountain, MI 49801.

Our intentions are to use our north garage as the new storage site that is located at W-6370 M-69, Felch MI 49831. The proposed site has a enclosed locked mezzanine that is used only for testing aggregate and bituminous mixes. There are only three men that have access to this area for the above mentioned testing and they are the same three who are certified to use the guage. It is our intention to store the guage here, locked in its transportation case, chained and locked to a wall “ I” beam, with the access door locked.

All of the appropriate signs and notices in regards to radiation will also be posted. Attached is a sketch of the garage and the proposed storage site. Please advise if this is enough information to issue the amendment.

Thank You

Robert G. Massie-RSO
Dickinson County Road Commission

Attachments: Sketch of proposed storage site.

cc. Tim Hammill- Managing Director, Dickinson County Road Commission
Michael LaFranzo- Nuclear Regulatory Commission
Edward Kulzer-Nuclear Regulatory Commission



RECEIVED APR 25 2006

Floor plan for Dickinson County Road Commission - North garage

W-6370, M-69

Felch, Mi. 49831

Proposed guage storage site -
Chained and locked to wall
with door locked

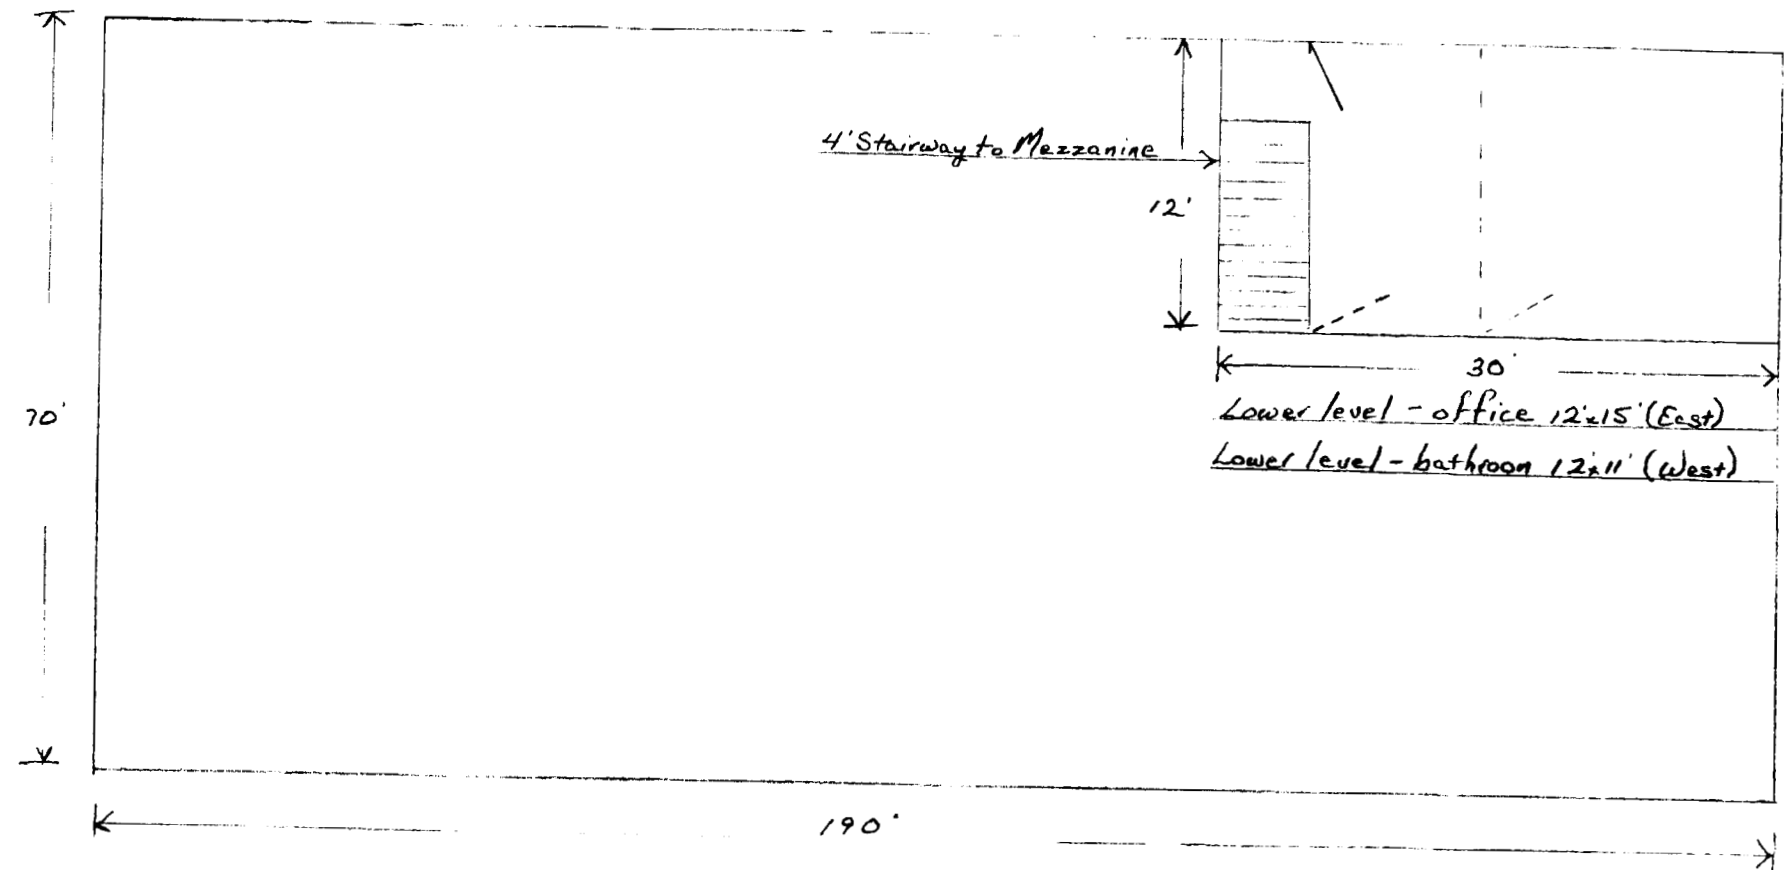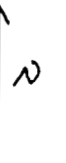

Not to scale

← M-69 →

Board of County Road Commissioners

DICKINSON COUNTY, MICHIGAN
P. O. BOX 519
IRON MOUNTAIN, MICHIGAN
49801

KINGSFORD MI 498

21 APR 2006 PM 1 T

Mr. Michael LaFranzo
Materials Safety Division
Nuclear Regulatory Commission
2443 Warrenville Road, Suite 210
Lisle, Illinois 60532-4353

60532X4352 C021

