



WESTINGHOUSE WASTE TREATMENT FLOW SHEET

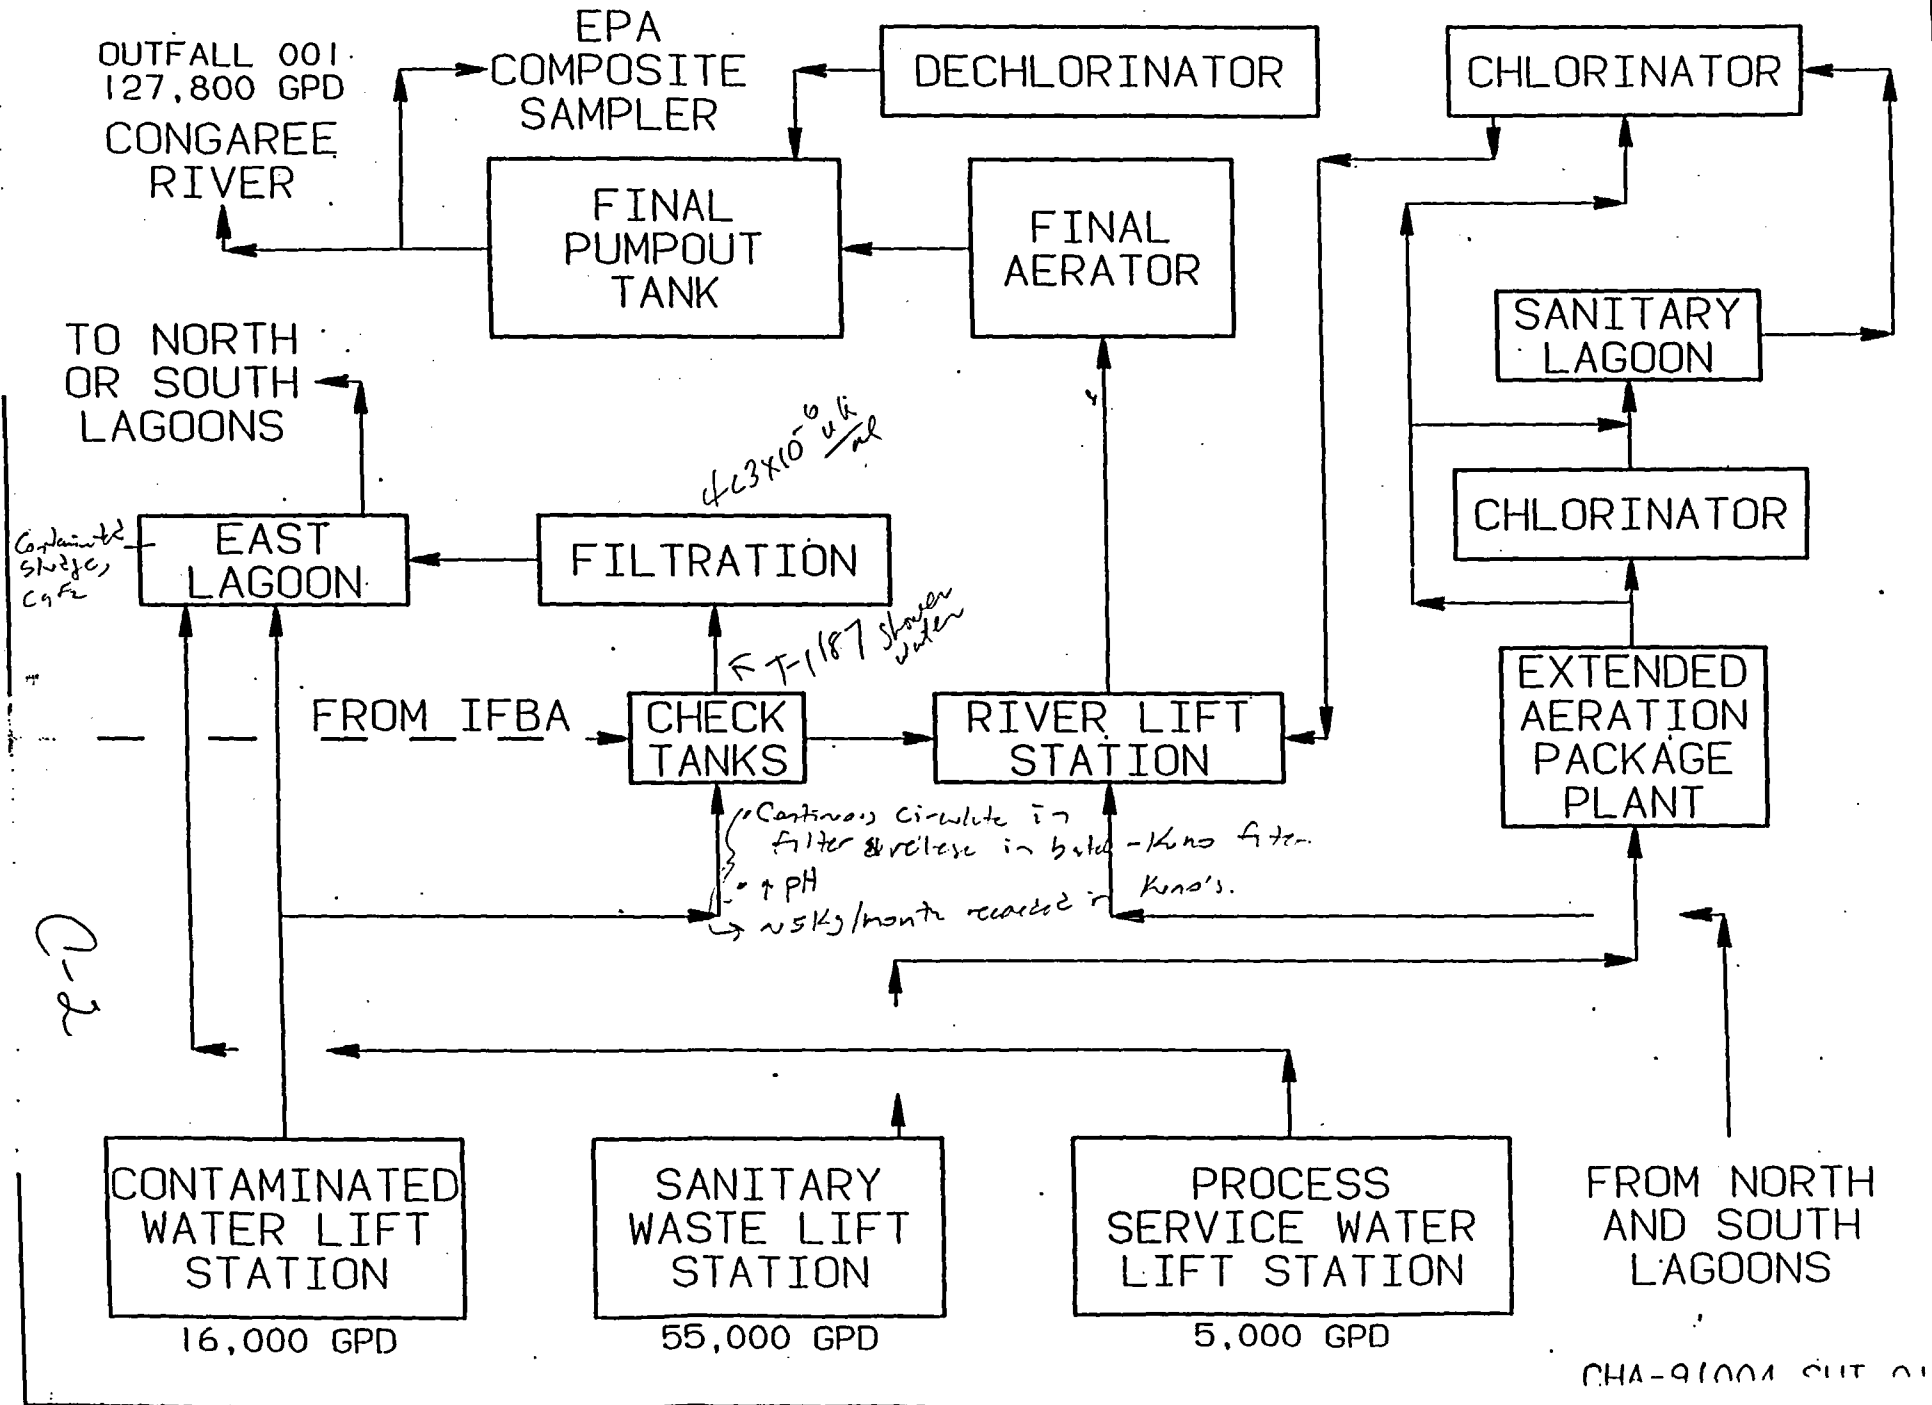


R2-B2

WESTINGHOUSE WASTE TREATMENT FLOW SHEET

50,000 GPD

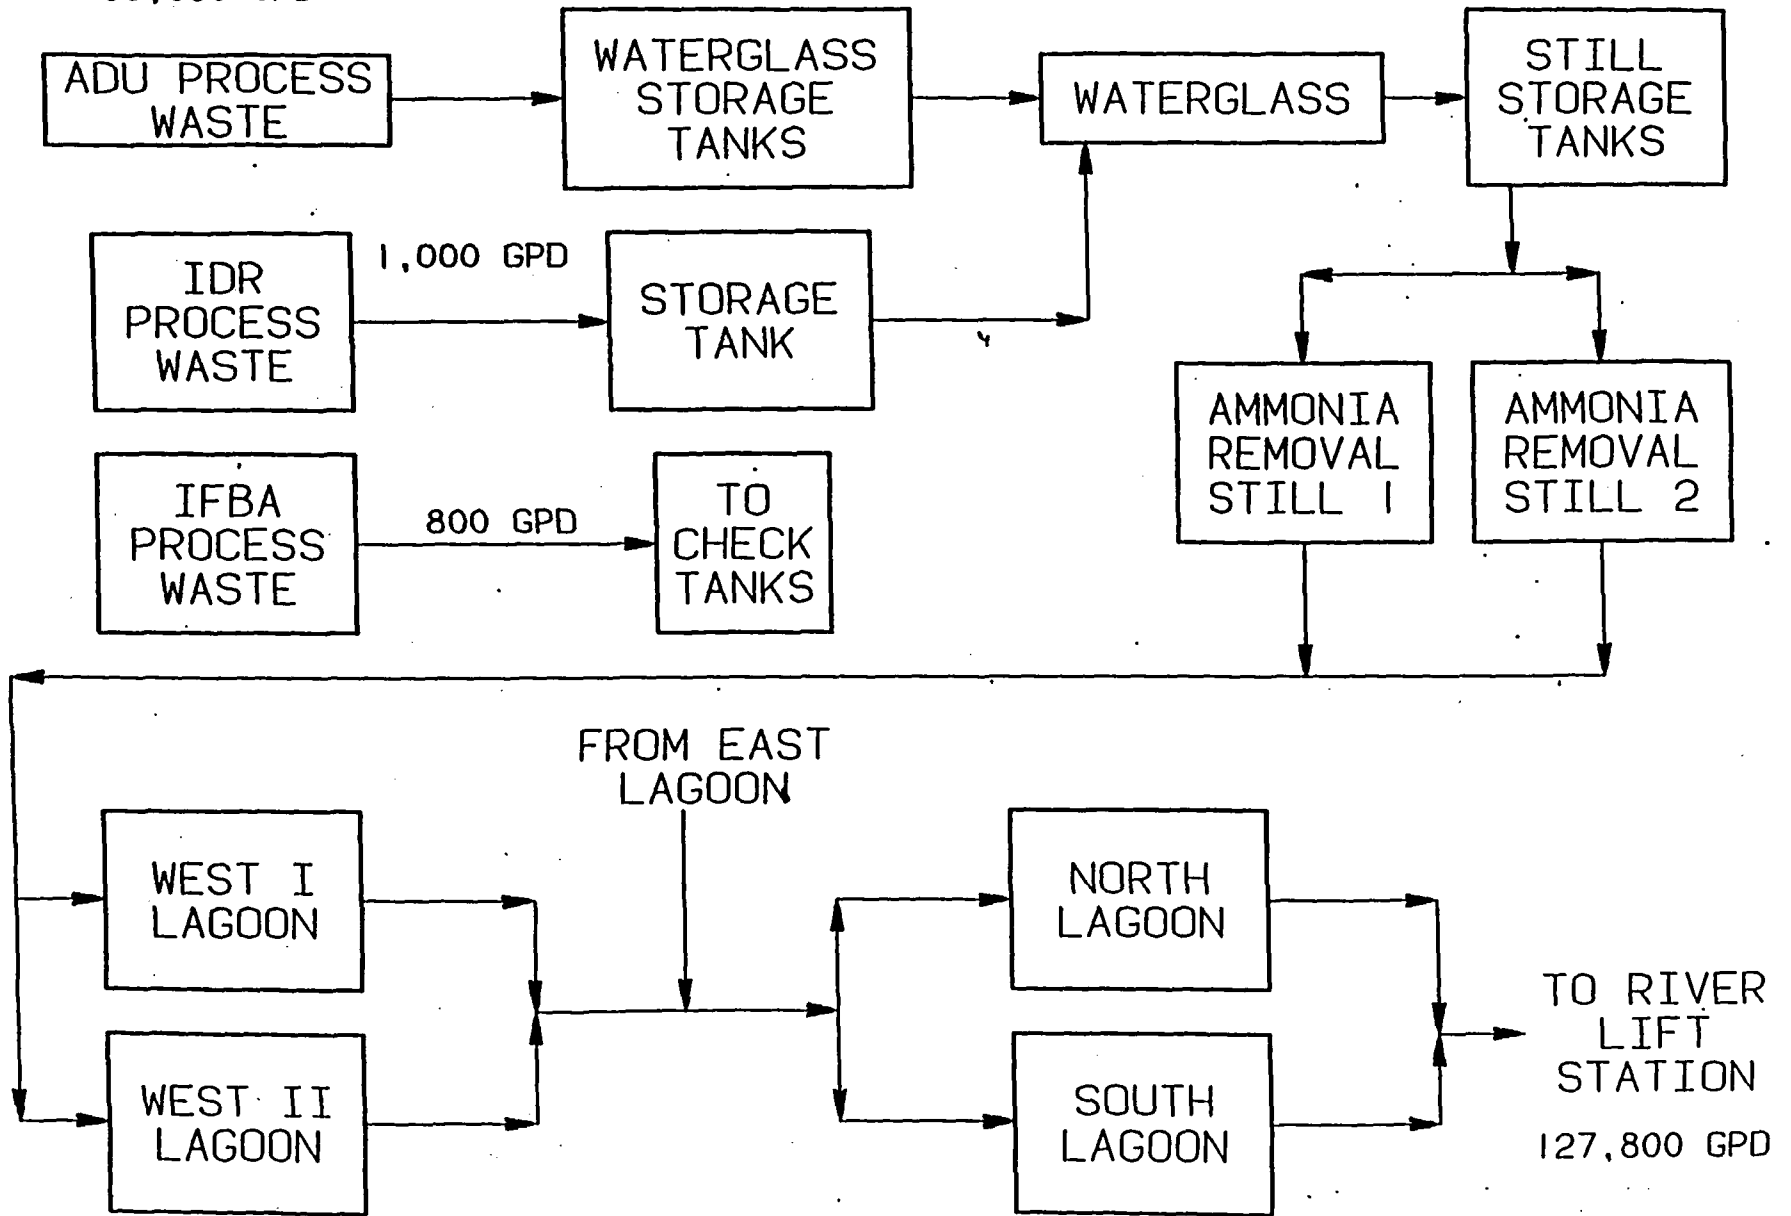

WESTINGHOUSE WASTE TREATMENT FLOW SHEET

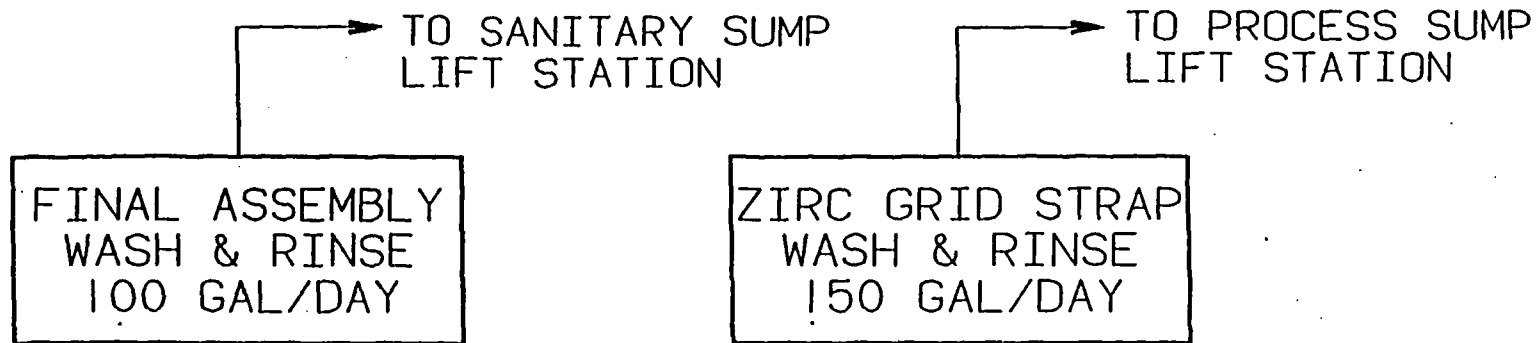

PROPOSED FUTURE DISCHARGE

