

PA-LR

From: "Ellis, Douglas" <dellis1@entergy.com>
To: "Alicia Williamson" <ARW1@nrc.gov>
Date: 10/19/2006 12:29:30 PM
Subject: FW: Drawing

Alicia - no more to follow this email. Doug.

From: Barresi, Jennifer
Sent: Thursday, October 19, 2006 12:27 PM
To: Ellis, Douglas
Subject: Drawing

Mail Envelope Properties (4537A7D7.03F : 23 : 16447)

Subject: FW: Drawing
Creation Date 10/19/2006 12:28:55 PM
From: "Ellis, Douglas" <dellis1@entergy.com>

Created By: dellis1@entergy.com

Recipients

nrc.gov
 TWGWPO04.HQGWDO01
 ARW1 (Alicia Williamson)

Post Office

TWGWPO04.HQGWDO01

Route

nrc.gov

Files	Size	Date & Time
MESSAGE	195	10/19/2006 12:28:55 PM
TEXT.htm	3002	
OCEScan2221.tif	336878	
Mime.822	466990	

Options

Expiration Date: None
Priority: Standard
ReplyRequested: No
Return Notification: None

Concealed Subject: No
Security: Standard

Junk Mail Handling Evaluation Results

Message is eligible for Junk Mail handling
 This message was not classified as Junk Mail

Junk Mail settings when this message was delivered

Junk Mail handling disabled by User
 Junk Mail handling disabled by Administrator
 Junk List is not enabled
 Junk Mail using personal address books is not enabled
 Block List is not enabled

Pre-Dec

CAPE

COD

BAY

FACILITIES KEY
PROCESS FACILITIES


- S1 REACTOR BUILDING
- S2 TURBINE BUILDING
- S3 RADWASTE BUILDING
- S4 EMERGENCY DIESEL GENERATOR (EDG) BUILDING
- S5 INTAKE STRUCTURE/SCREEN HOUSE
- S6 BREAKWATERS
- S7 DISCHARGE STRUCTURE
- S8 MAIN STACK BUILDING
- S9 OFF GAS RETENTION BUILDING
- S10 BLACKOUT EMERGENCY DIESEL GENERATOR BUILDING
- S11 SECURITY DIESEL GENERATOR BUILDING
- S12 SWITCHYARD AND TERMINAL HOUSE
- S13 RETUBE BUILDING/HP SUPPORT FACILITY
- S14 TRASH COMPACTING FACILITY
- S15 SEWAGE TREATMENT FACILITY
- S16 HYDROGEN GENERATION BUILDING
- S17 SLUDGE DEWATERING FACILITY

ADMINISTRATIVE FACILITIES

- S101 EXECUTIVE BUILDING
- S102 OPERATIONS AND MAINTENANCE BUILDING
- S103 INDOCTRINATION AND SUPPORT BUILDING
- S104 FITNESS FOR DUTY BUILDING
- S105 ENGINEERING AND PLANT SUPPORT BUILDING
- S106 GATE HOUSE
- S107 CENTRAL ALARM STATION
- S108 CONTRACTOR GATE HOUSE (ABANDONED)
- S109 BECO OFFICE/WAREHOUSE
- S110 CONTRACTOR OFFICE/WAREHOUSE/SHOPS
- S111 200' PINE HILLS RADIO TOWER (NOT SHOWN)
- S112 220' PRIMARY METEOROLOGICAL TOWER
- S113 180' BACKUP METEOROLOGICAL TOWER
- S114 CHATTAHOOCHEE TRAINING FACILITY (NOT SHOWN)
- S115 EMERGENCY OPERATIONS FACILITY (NOT SHOWN)

GENERAL NOTES:

1. SEE THE PILGRIM "MASTER STRUCTURES LIST" FOR REFERENCES TO FACILITY DESIGN DRAWINGS.
2. PARTIAL REFERENCE LIST OF RELATED DRAWINGS:
GENERAL SITE PLAN.....C1
FINISH GRADING.....C18
UNDERGROUND PIPING AND CULVERT.....C20, C21, C29, C700.
- FIRE PROTECTION SUPPLY.....C22
SANITARY DISPOSAL.....C30
3. MISCELLANEOUS FACILITIES, TEMPORARY BUILDINGS AND TRAILERS ARE INDICATED BY THE SYMBOLS (NOT ALL SUCH ITEMS ARE NECESSARILY SHOWN.)
4. ELEVATIONS SHOWN REFER TO U.S.G.S DATUM MEAN SEA LEVEL.
5. SITE LOCATION: N41°54'30", W70°35'00"
6. THIS DRAWING CREATED FROM DRAWING C2, REV E6.

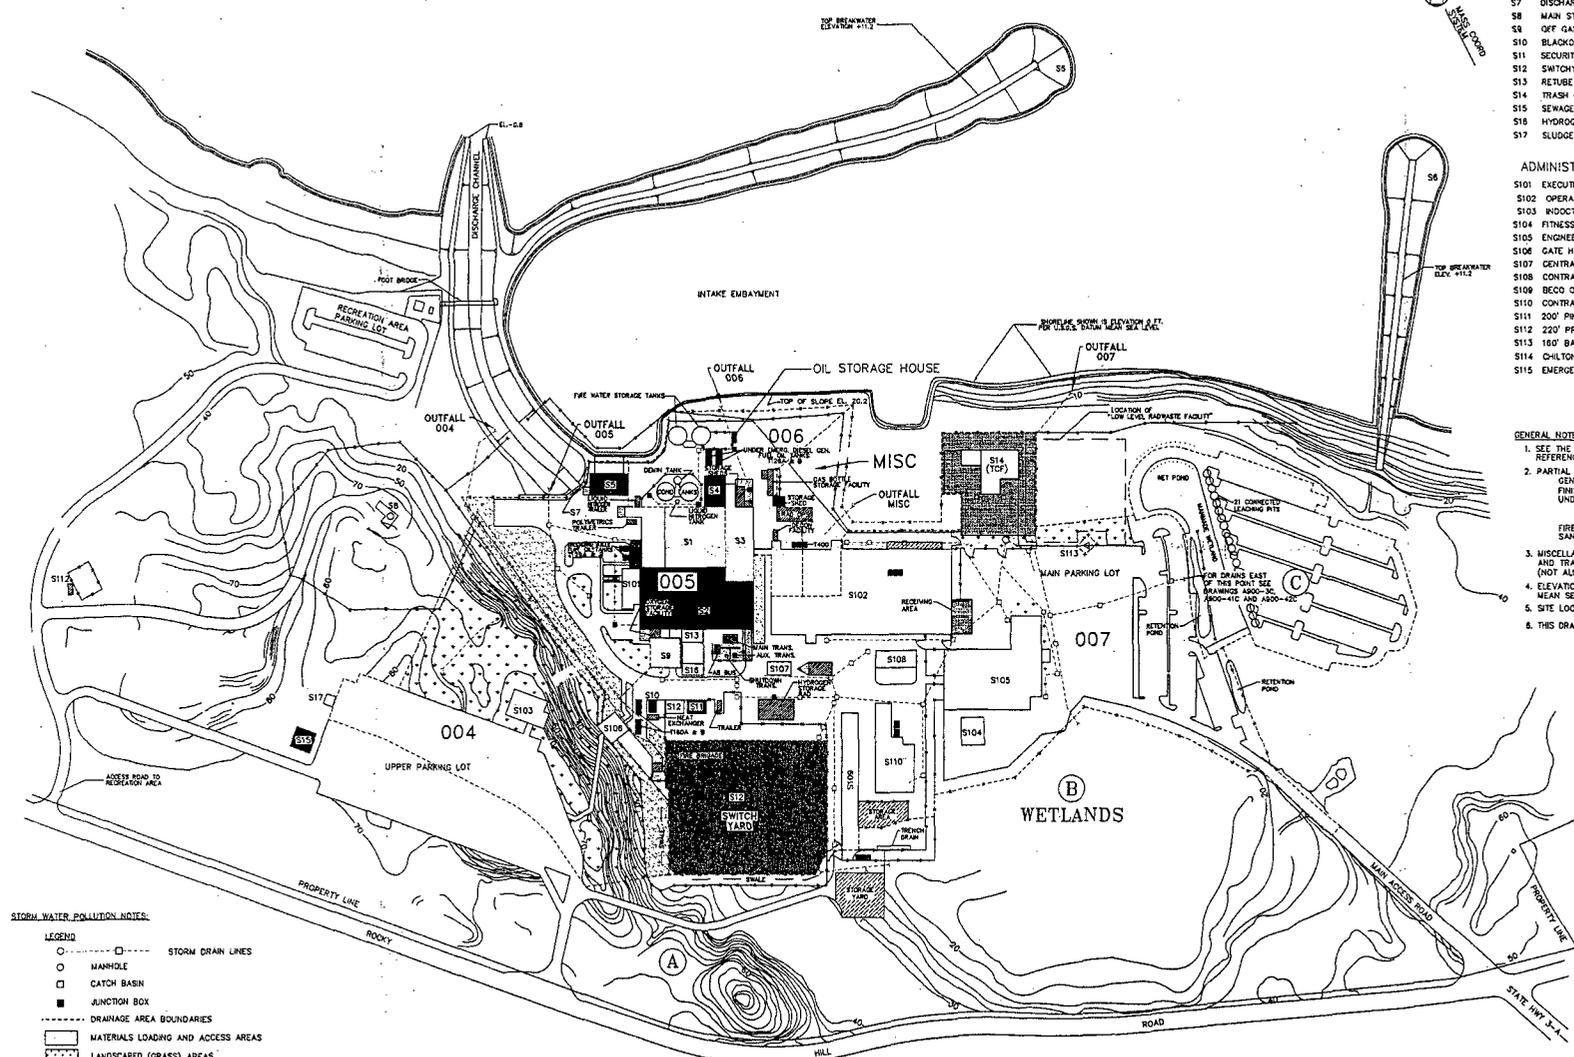


STORM WATER POLLUTION NOTES:

- LEGEND
- STORM DRAIN LINES
 - MANHOLE
 - CATCH BASIN
 - JUNCTION BOX
 - DRAINAGE AREA BOUNDARIES
 - ▭ MATERIALS LOADING AND ACCESS AREAS
 - ▨ LANDSCAPED (GRASS) AREAS
 - ▩ CRUSHED STONE AREAS
 - ▧ STORAGE AREAS
 - ▦ UST/AST LOCATIONS
 - ▤ TRANSFORMERS

NOTES:

- DRAINAGE AREA ① ENTERS ②
- DRAINAGE AREA ③ IS A WETLANDS AREA COLLECTING UPSTREAM AREAS SOUTH OF ROCKY HILL ROAD
- DRAINAGE AREA ④ MAY ENTER DRAINAGE AREA 007 ON RARE OCCASIONS.

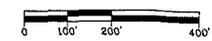

		SOURCE: PILGRIM STATION SITE PLAN FOR STORM WATER DRAINAGE	
		DRAWING No. - SW07 REVISION No. - E2	
TITLE: FIGURE 1-1 SITE MAP PILGRIM NUCLEAR GENERATION STATION		PROJ. MGR.: T.C.	EDITED BY: L.R.M.
PREPARED FOR: ENERGY NUCLEAR GENERATION COMPANY		DATE: 12/30/93	DWG. SCALE: 1" = 200'
		RAM REF NUMBER: 294.1.8	SHEET NO. 1 OF 1
CADD FILE: C:\Vom_cod\Vom\m\294.1.1\SITEPLAN.dwg			