

40-7102



SHIELDALLOY METALLURGICAL CORPORATION

C. SCOTT EVES
VICE PRESIDENT - ENVIRONMENTAL SERVICES

WEST BOULEVARD
P.O. BOX 768
NEWFIELD, NJ 08344
TELEPHONE (609) 692-4200
TWX (510) 687-8918
FAX (609) 697-9025

Certified Mail: P 039 851 932
Return Receipt Requested

September 21, 1994

Mr. Gary Comfort
U.S. Nuclear Regulatory Commission
Division of Industrial & Medical Safety
One White Flint North
11555 Rockville Pike
Rockville, MD 20852

RE: Data request for Environmental Assessment

Dear Mr. Comfort;

During your visit to our Newfield site on September 13, 1994, Mr. Tracy Ikenberry requested a copy of drawings showing the locations of the environmental TLDs used on the site. Enclosed are two copies of these drawings, one set for your files and one set to pass on to Mr. Ikenberry. Please let me know if you have any questions regarding these drawings or if you need additional information.

Cordially,

C. Scott Eves

CSE:jim
Enclosure


cc: David R. Smith (SMC)
Carol D. Berger (IEM)

9409270241 940921
PDR ADCK 04007102
PDR


NFO1

FENCELINE ENVIRONMENTAL TLO'S


SMC SITE PLAN

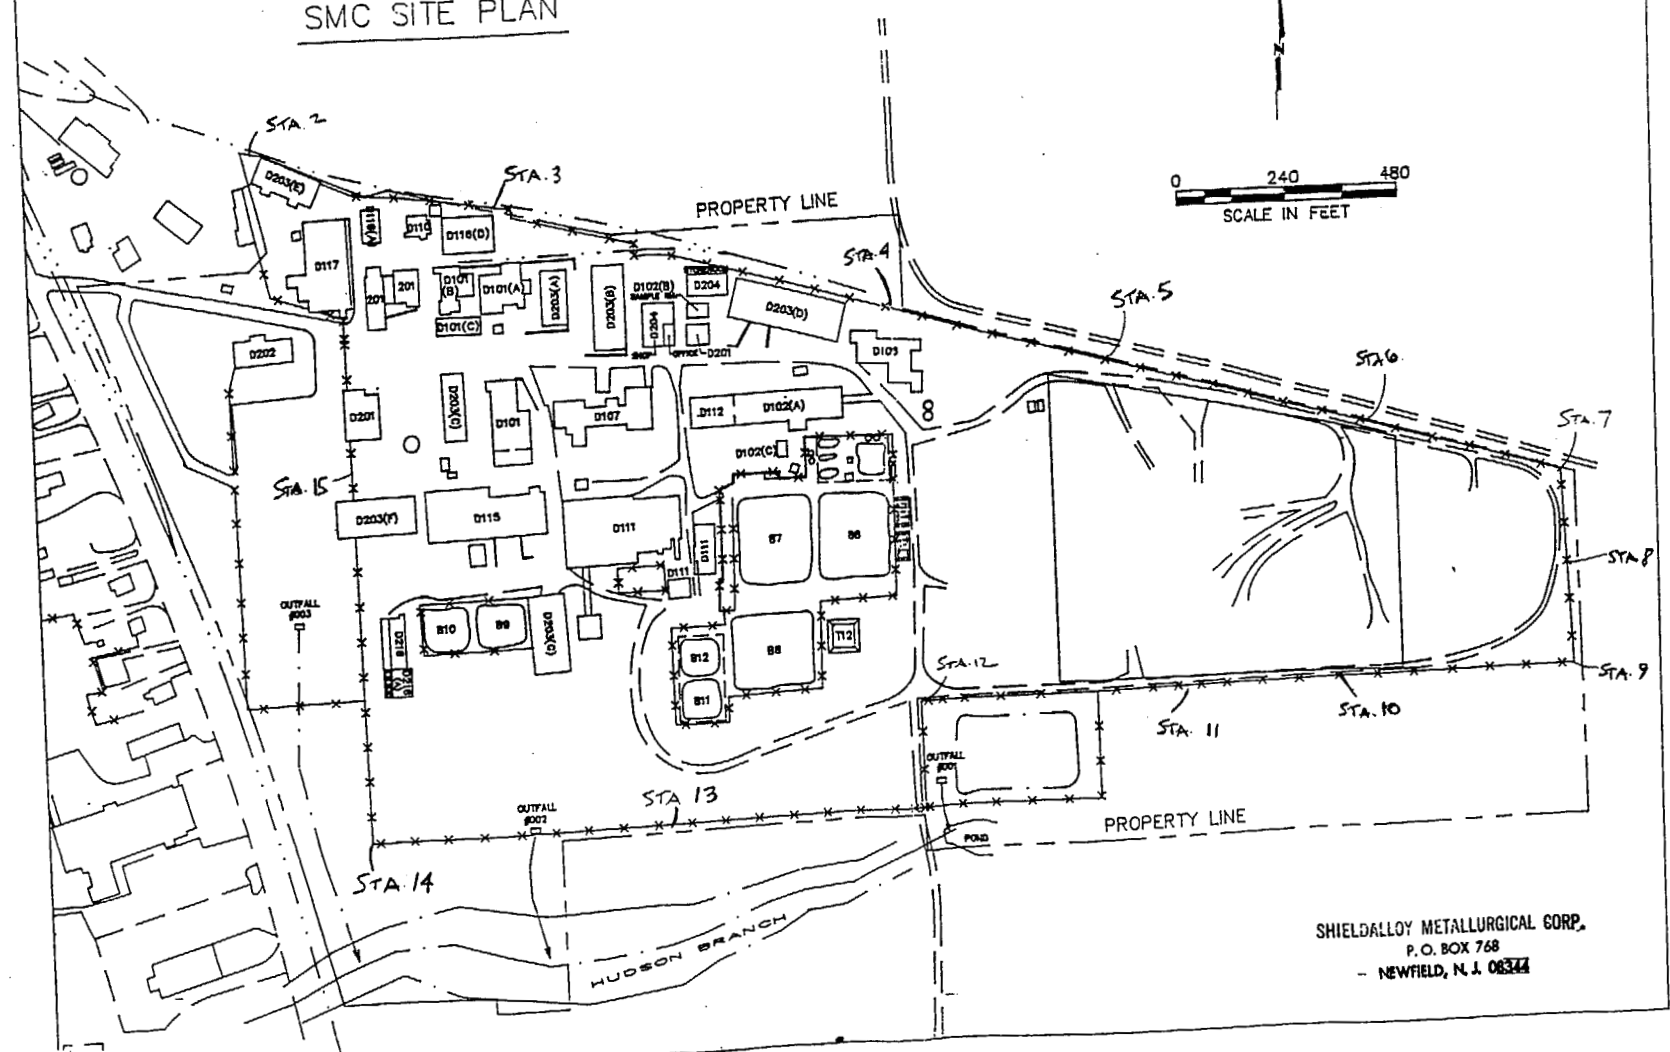

SHIELDALLOY METALLURGICAL CORP.
P.O. BOX 768
NEWFIELD, N.J. 08344

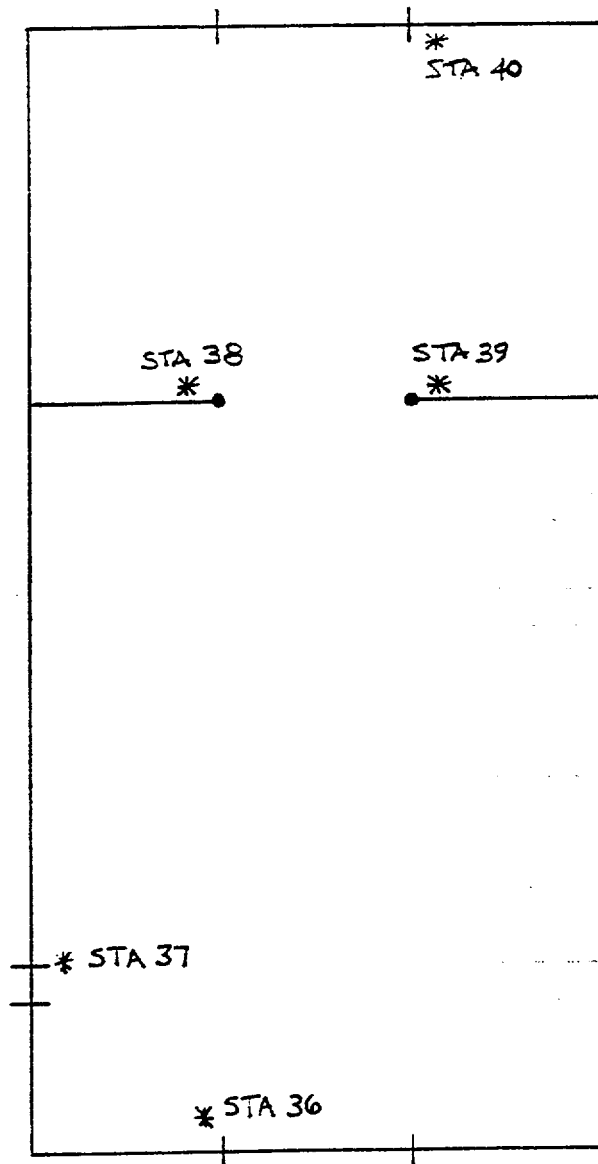


A WAREHOUSE
ENVIRONMENTAL TLD'S
-SHIELDALLOY METALLURGICAL CORP.
P. O. BOX 768
NEWFIELD, N. J. 08344

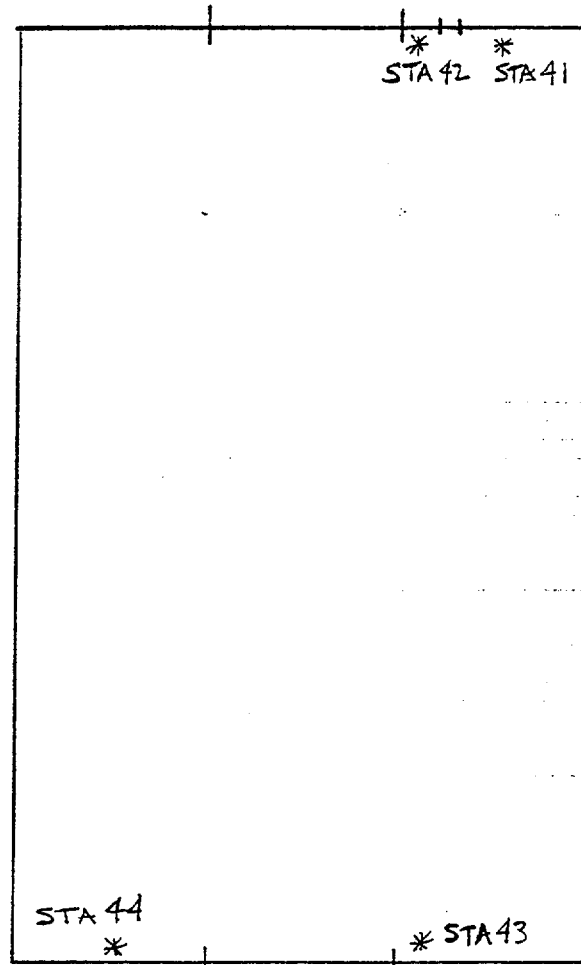

G WAREHOUSE


ENIRONMENTAL TLD'S
SHIELDALLOY METALLURGICAL CORP.

P. O. BOX 768
NEWFIELD, N. J. 08344

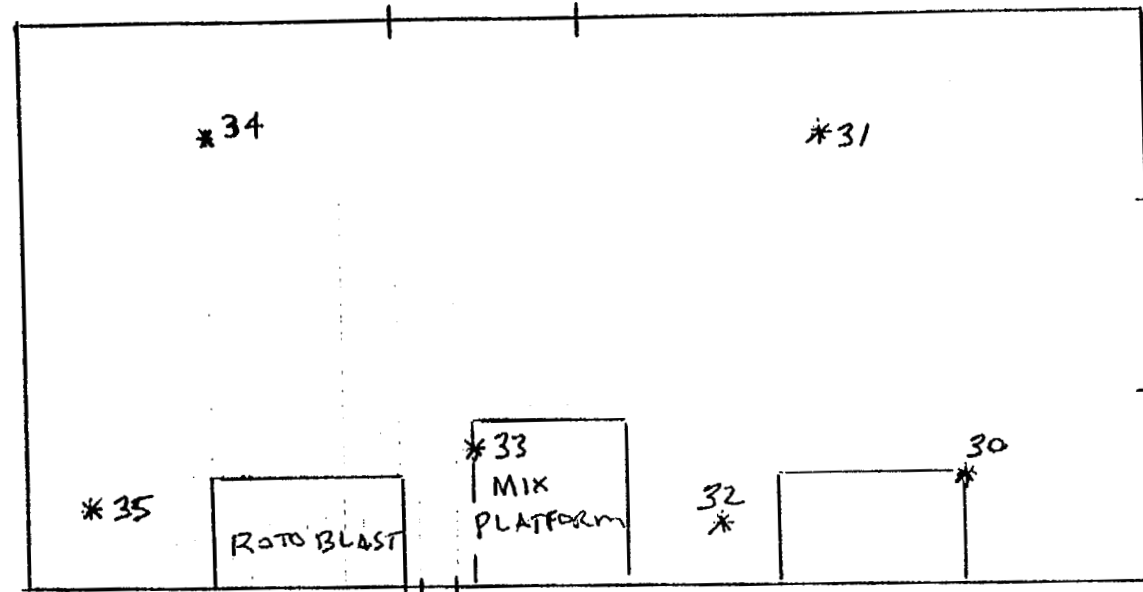

DEPARTMENT 102
ENVIRONMENTAL TLO'S

SHIELDALLOY METALLURGICAL CORP.
P.O. BOX 768
NEWFIELD, N. J. 08244

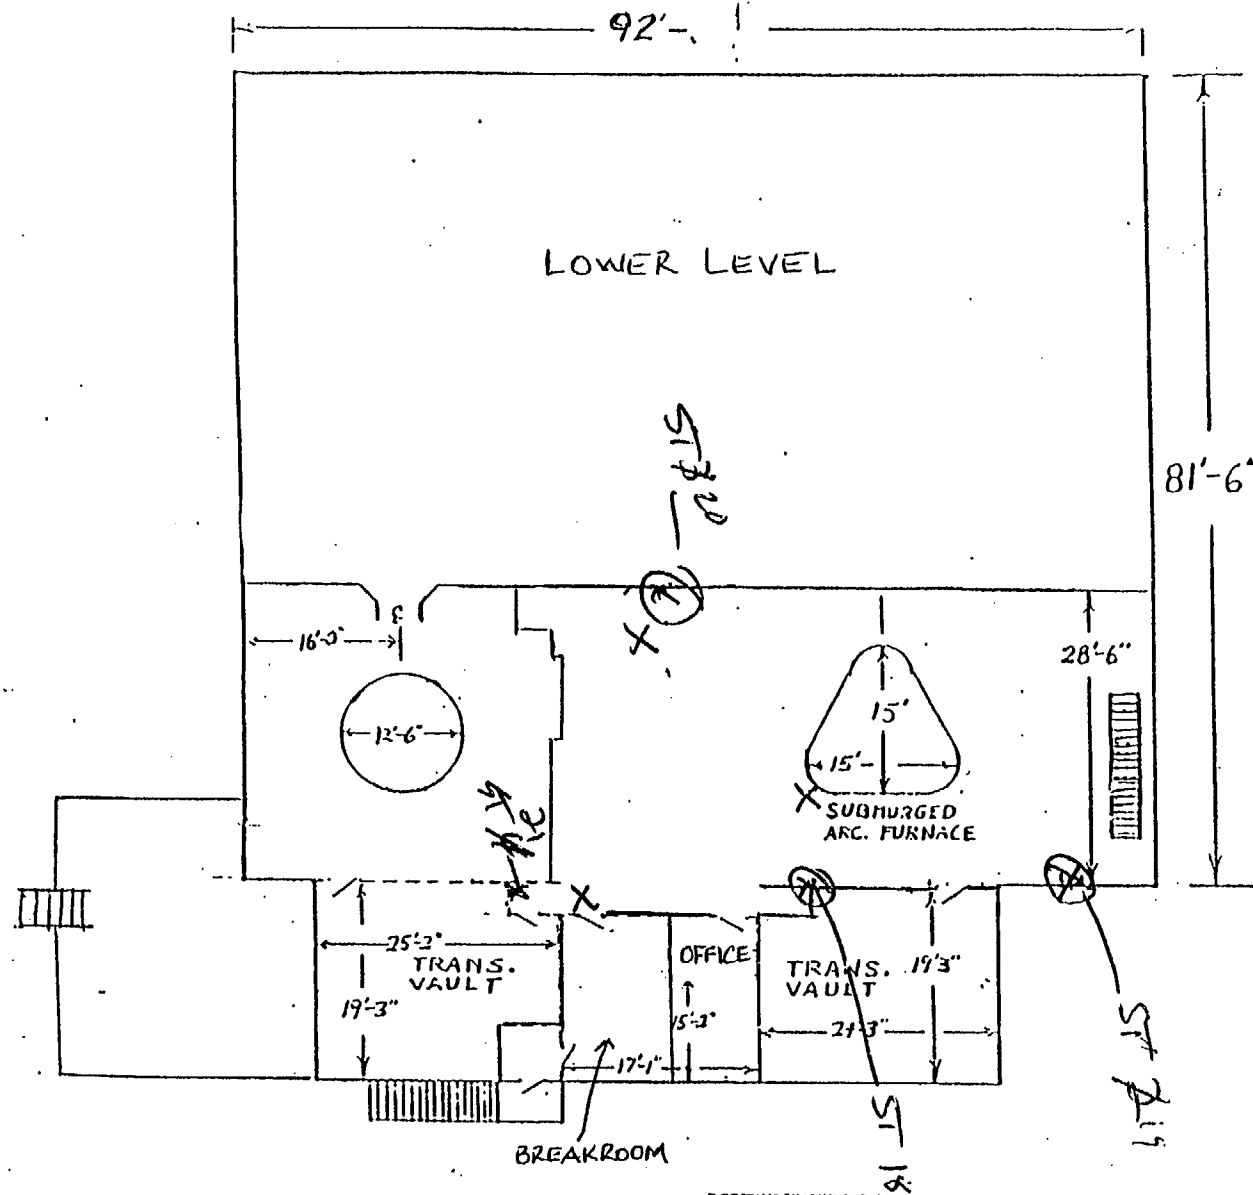

SHIELDALLOY METALLURGICAL CORP.
P.O. BOX 768
NEWFIELD, N. J. 08344

D-III UPPER LEVEL


SCALE: 1" = 20'

DATE: 2 Feb 77

APPROVED BY:

DRAWN BY:

REVISED:

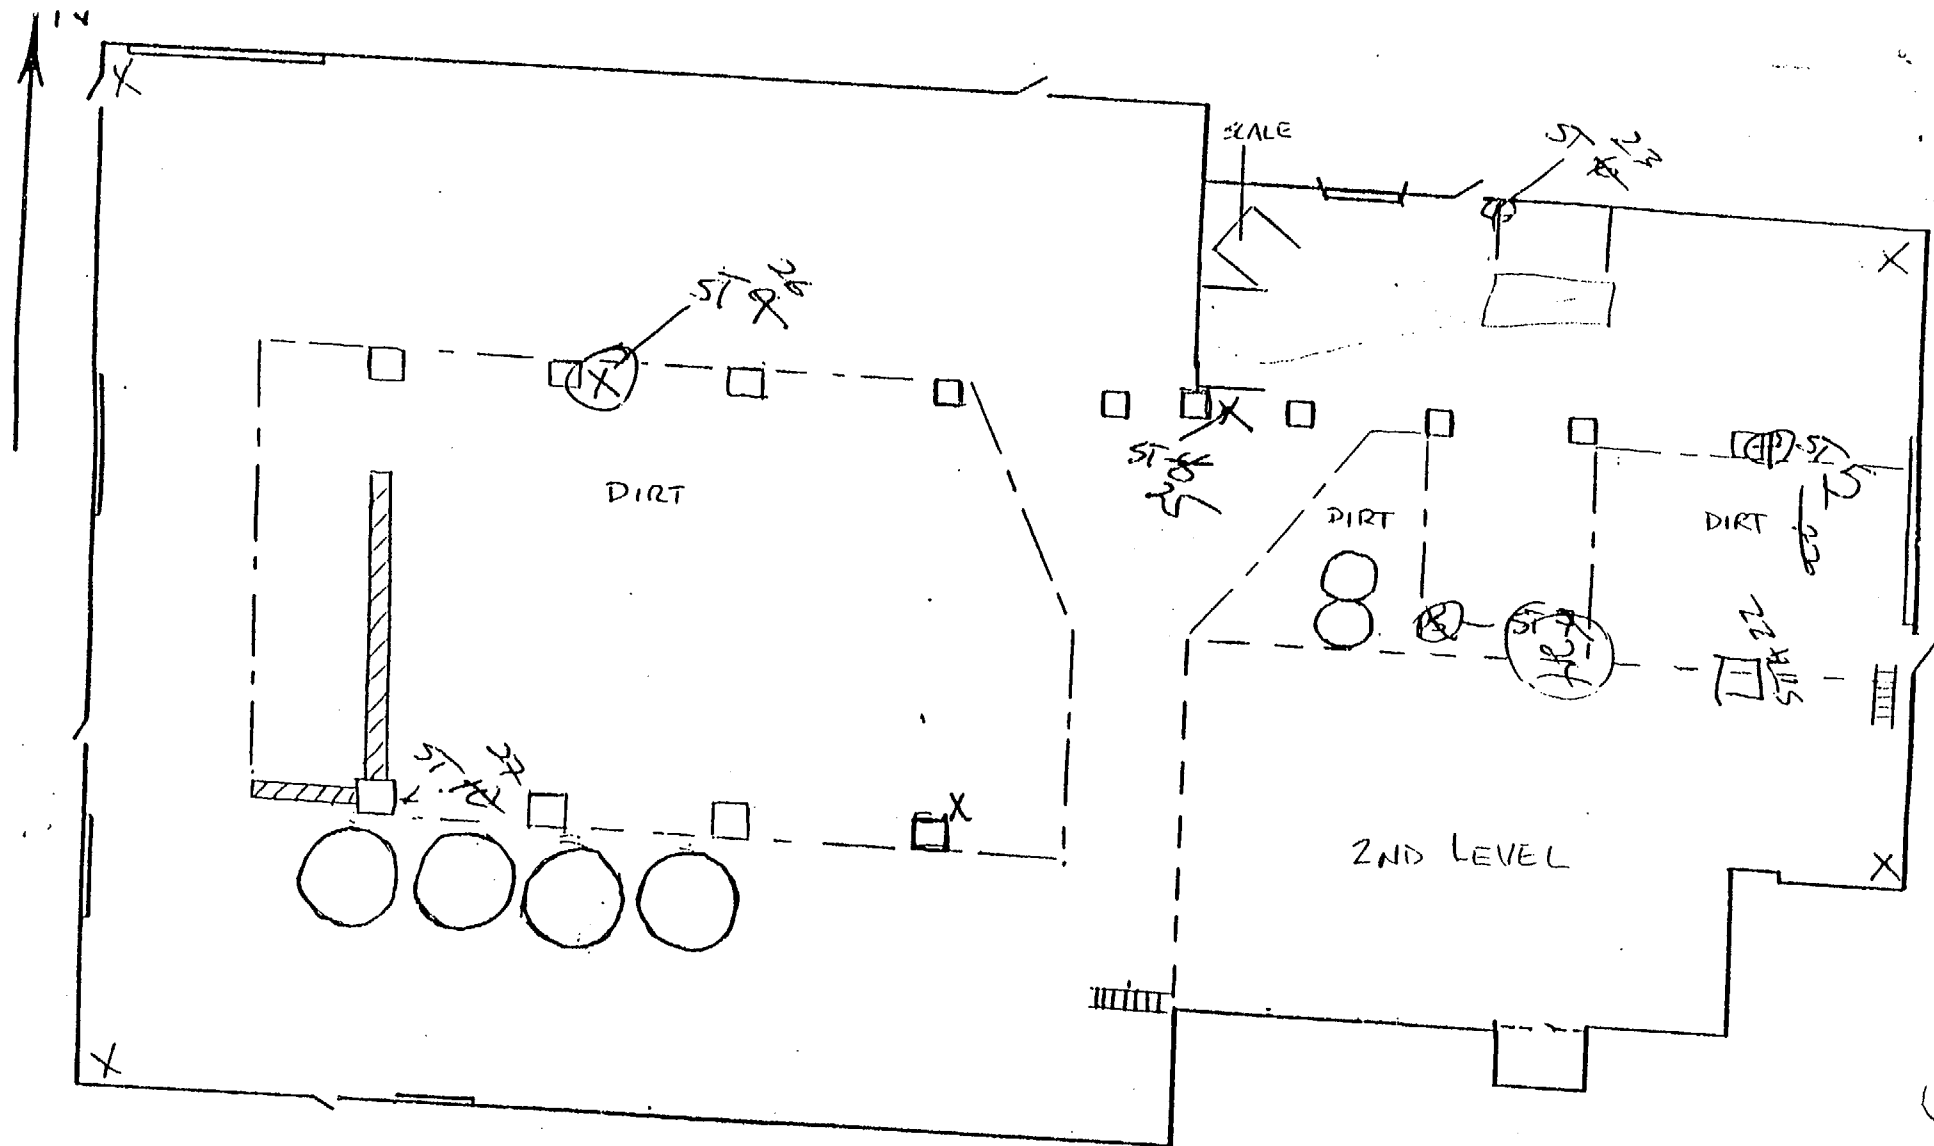

SHIELDALLOY METALLURGICAL CORP.		
SCALE: 1" = 25'	APPROVED BY: <i>[Signature]</i>	DRAWN BY: ATM
DATE: 3/6/90	REVISED 10/25/9	
DEPT-III MFG BLDG		