



EMSI ENGINEERING INC.

9720 Capital Court, suite 400, Manassas, Virginia 20110 • (703) 257-0877 • Fax (703) 361-3798

Date: August 16, 2007

NMSB3

The Licensing Assistance Section
Region I
475 Allendale Road
King of Prussia, Pennsylvania 19406-1415

03031412

Subject: **License No.: 45-25079-01**

Dear sir/madam

We'd just moved to our new office in Manassas, VA, and we'd like to remove the old facility address at 6997 Gateway Ct., Manassas, VA from our license and add our new address to our license.


Our new address is:

9720 Capital Court
Suite 108
Manassas, VA 20110

Please find attached a copy of the new building lay out and the location of the portable gauges storage room.

If you have any questions or need any supporting documents regarding the above subject, please don't hesitate to call me.

Sincerely,
EMSI Engineering Inc.

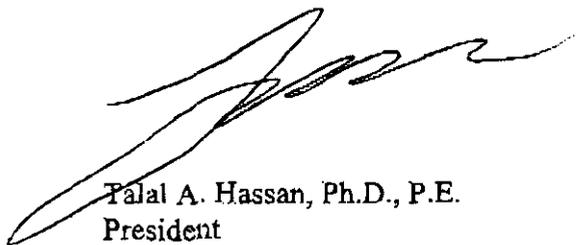


Talal A. Hassan, Ph.D., P.E.
President

Attachments

- New building lay out and the location of the portable gauges storage room.

140945

EMSI Engineering
New LAB Facility

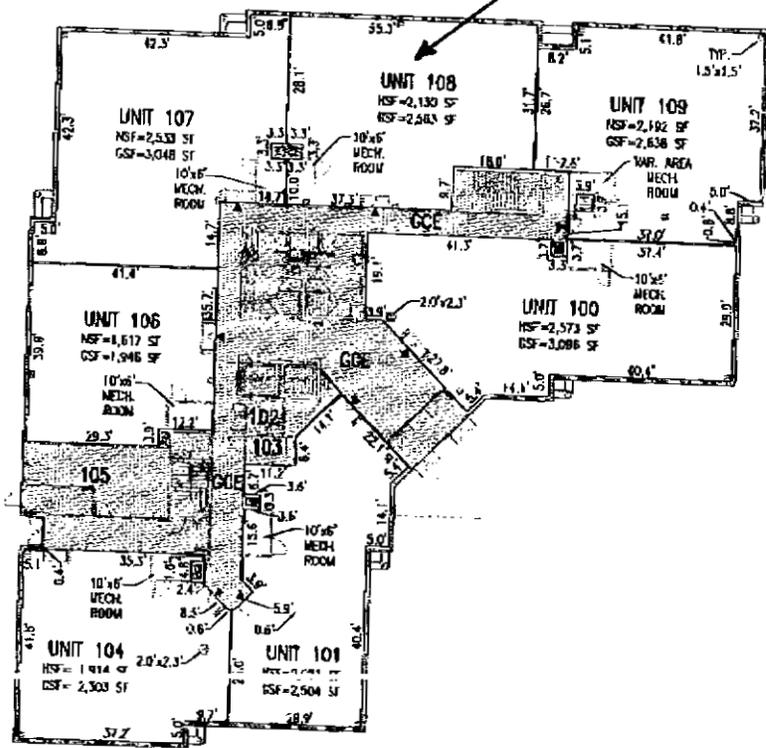

LEGEND:

- GENERAL COMMON ELEMENT
- NET SQUARE FOOTAGE
- GROSS SQUARE FOOTAGE
- SQUARE FEET
- UNIT ENTRANCE

FIRST FLOOR PLAN


EXHIBIT "E"
PLAT
 SHOWING LOCATION AND DIMENSIONS OF UNITS
GATEWAY PROFESSIONAL CONDOMINIUM
 INSTRUMENT #200309120188857
 CITY OF MANASSAS
 SCALE: 1"=20' MARCH, 2007

SURVEYOR'S CERTIFICATE:

I, **LOUIS J. NATACIA**, A DULY LICENSED LAND SURVEYOR IN THE COMMONWEALTH OF VIRGINIA, DO HEREBY CERTIFY THAT THESE PLANS FOR GATEWAY PROFESSIONAL CONDOMINIUM LABELED SHEET 1 THROUGH 5 OF EXHIBIT "E" ARE ACCURATE (WITHIN NORMAL TOLERANCES) AND COMPLY WITH SECTION 56-70.50(B) OF THE VIRGINIA CONDOMINIUM ACT AND THE UNITS SHOWN HEREON ARE SUBSTANTIALLY COMPLETED.




LOUIS J. NATACIA L.S.#748

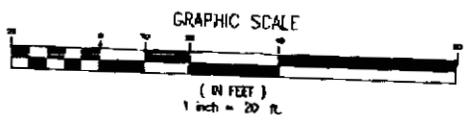

REVISION		<p>2597 Gateway Court Manassas, Virginia 70150-7300 PH: (703) 251-1877 FAX: (703) 251-3798 www.emsi.org.com</p>	
DATE: 03-01-2007 08:00 AM OFFICE: 2597 GATEWAY COURT		BY: RV	CHK:
EMSI PROJECT: VA-00-EMSI		COUNTY REF. NO.:	SHEET: 3 OF 5

11250

08/15/2007 22:03 FAX 7033613798

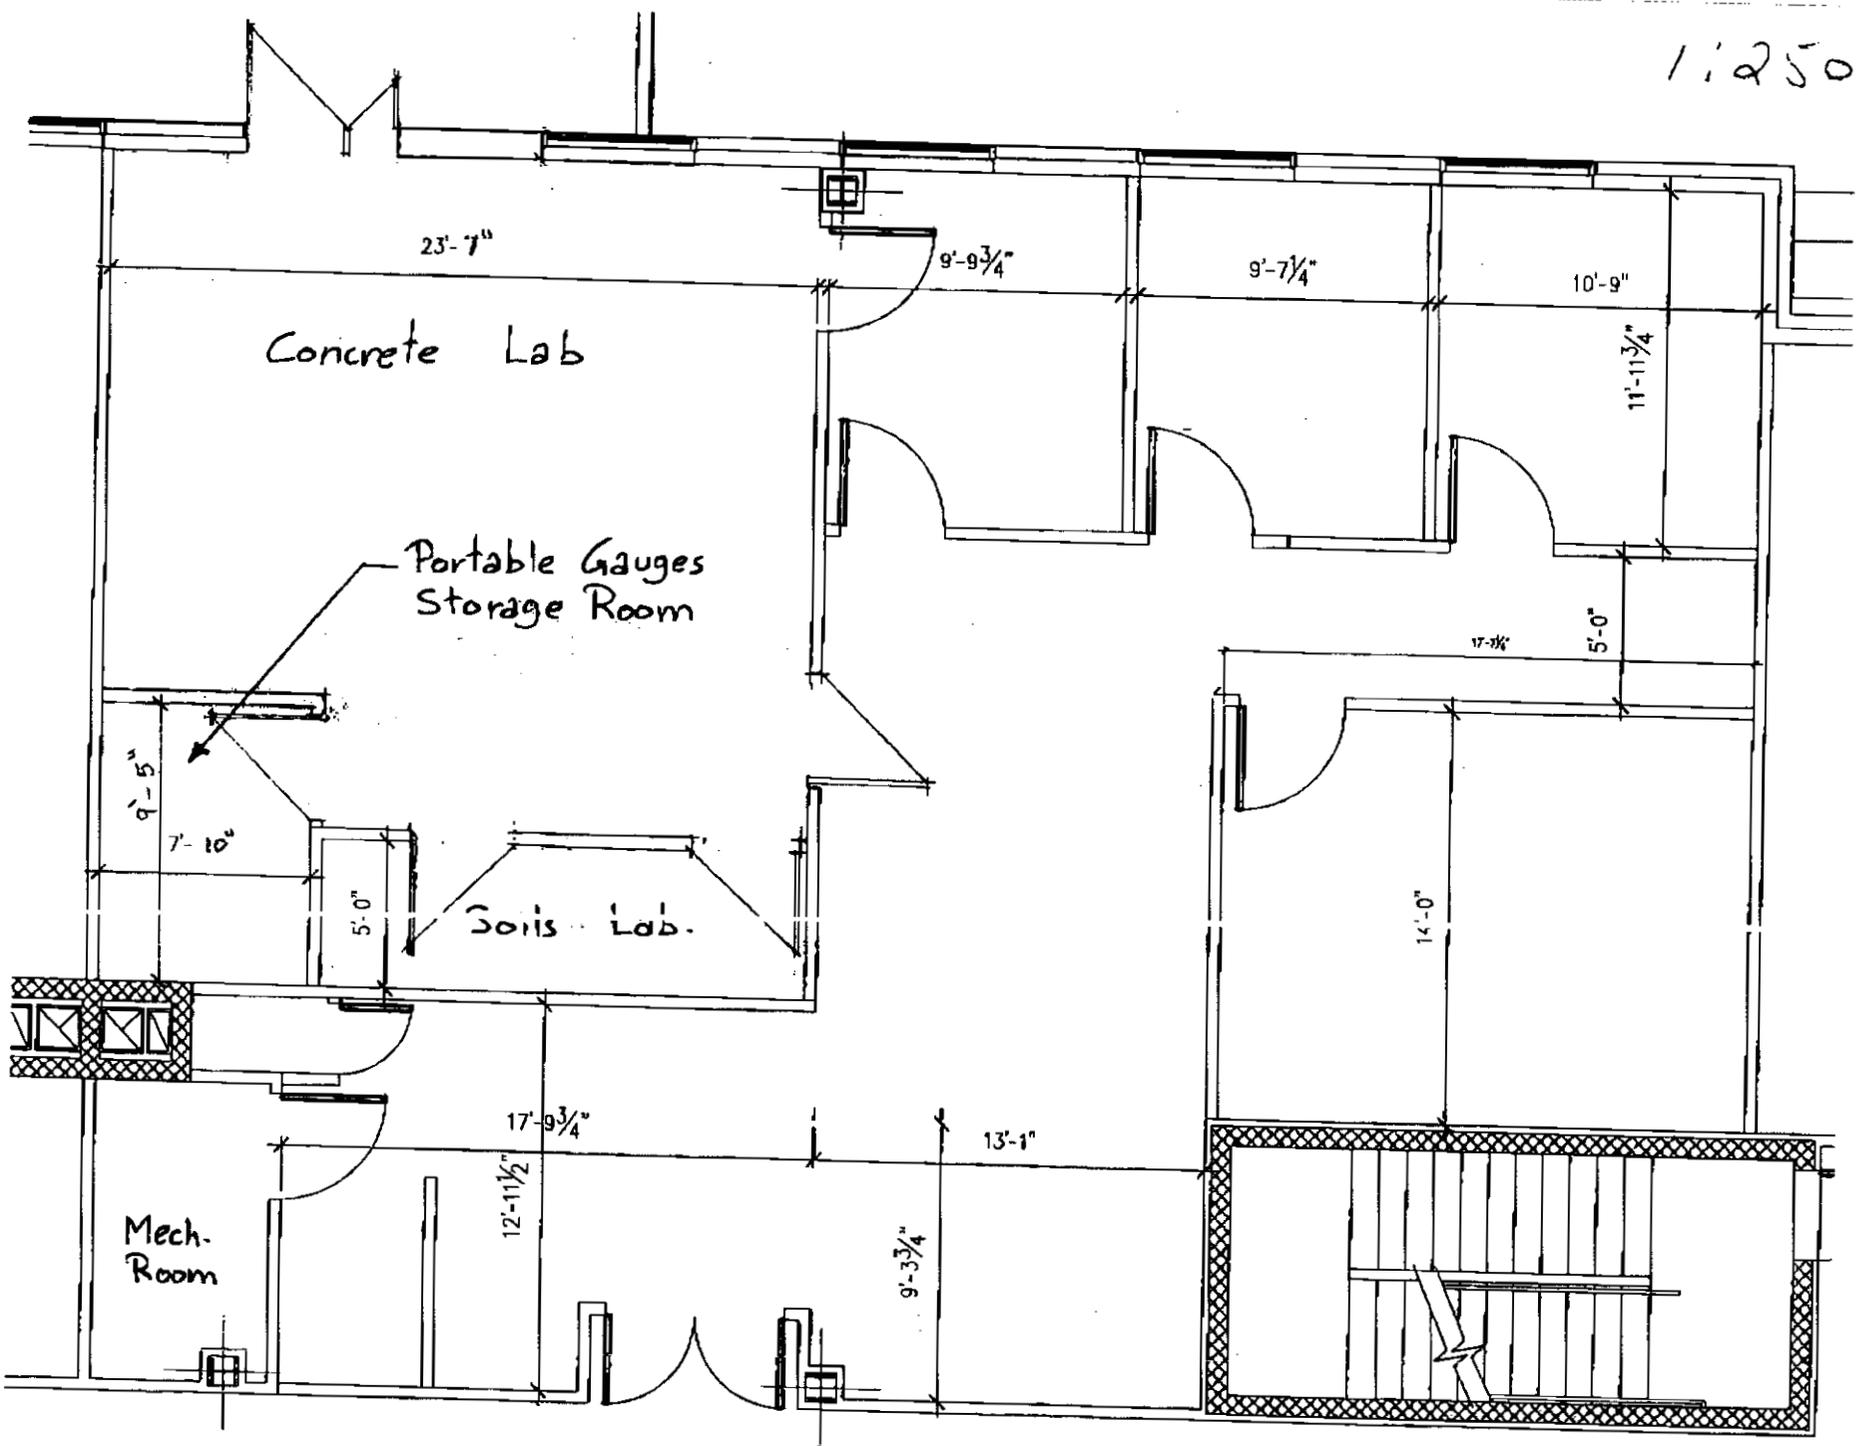

Unit 108 Floor Plan

This is to acknowledge the receipt of your letter/application dated

8/16/2007, and to inform you that the initial processing which includes an administrative review has been performed.

AMEND. 45-25079-01
There were no administrative omissions. Your application was assigned to a technical reviewer. Please note that the technical review may identify additional omissions or require additional information.

Please provide to this office within 30 days of your receipt of this card

A copy of your action has been forwarded to our License Fee & Accounts Receivable Branch, who will contact you separately if there is a fee issue involved.

Your action has been assigned **Mail Control Number** 140945.
When calling to inquire about this action, please refer to this control number.
You may call us on (610) 337-5398, or 337-5260.