

RECEIVED
REGION 1

NMSS1

2007 OCT 15 PM 1: 21

October 5, 2007

USNRC
Division of Materials Licensing
475 Allendale Road
King of Prussia, PA 19406

Re: 29-11642-01
Shore Memorial Hospital
1 E. New York Avenue
Somers Point, NJ 08244

03002535

The above referenced licensee will be expanding its nuclear medicine department in accord with the attached drawing.

All necessary radiation safety surveys and wipe tests will be conducted to ensure compliance with regulatory requirements. There will be no other changes to the radiation safety program.

If there are any questions please contact Jonathan Law (609) 652-3409.

Sincerely,


Al Gutierrez
President

141182


NMSS/RGN1 MATERIALS-002

SHORE MEMORIAL HOSPITAL

EXPANSION OF NUCLEAR MEDICINE

LICENSE NO: 29-11642-01

SHORE MEMORIAL HOSPITAL

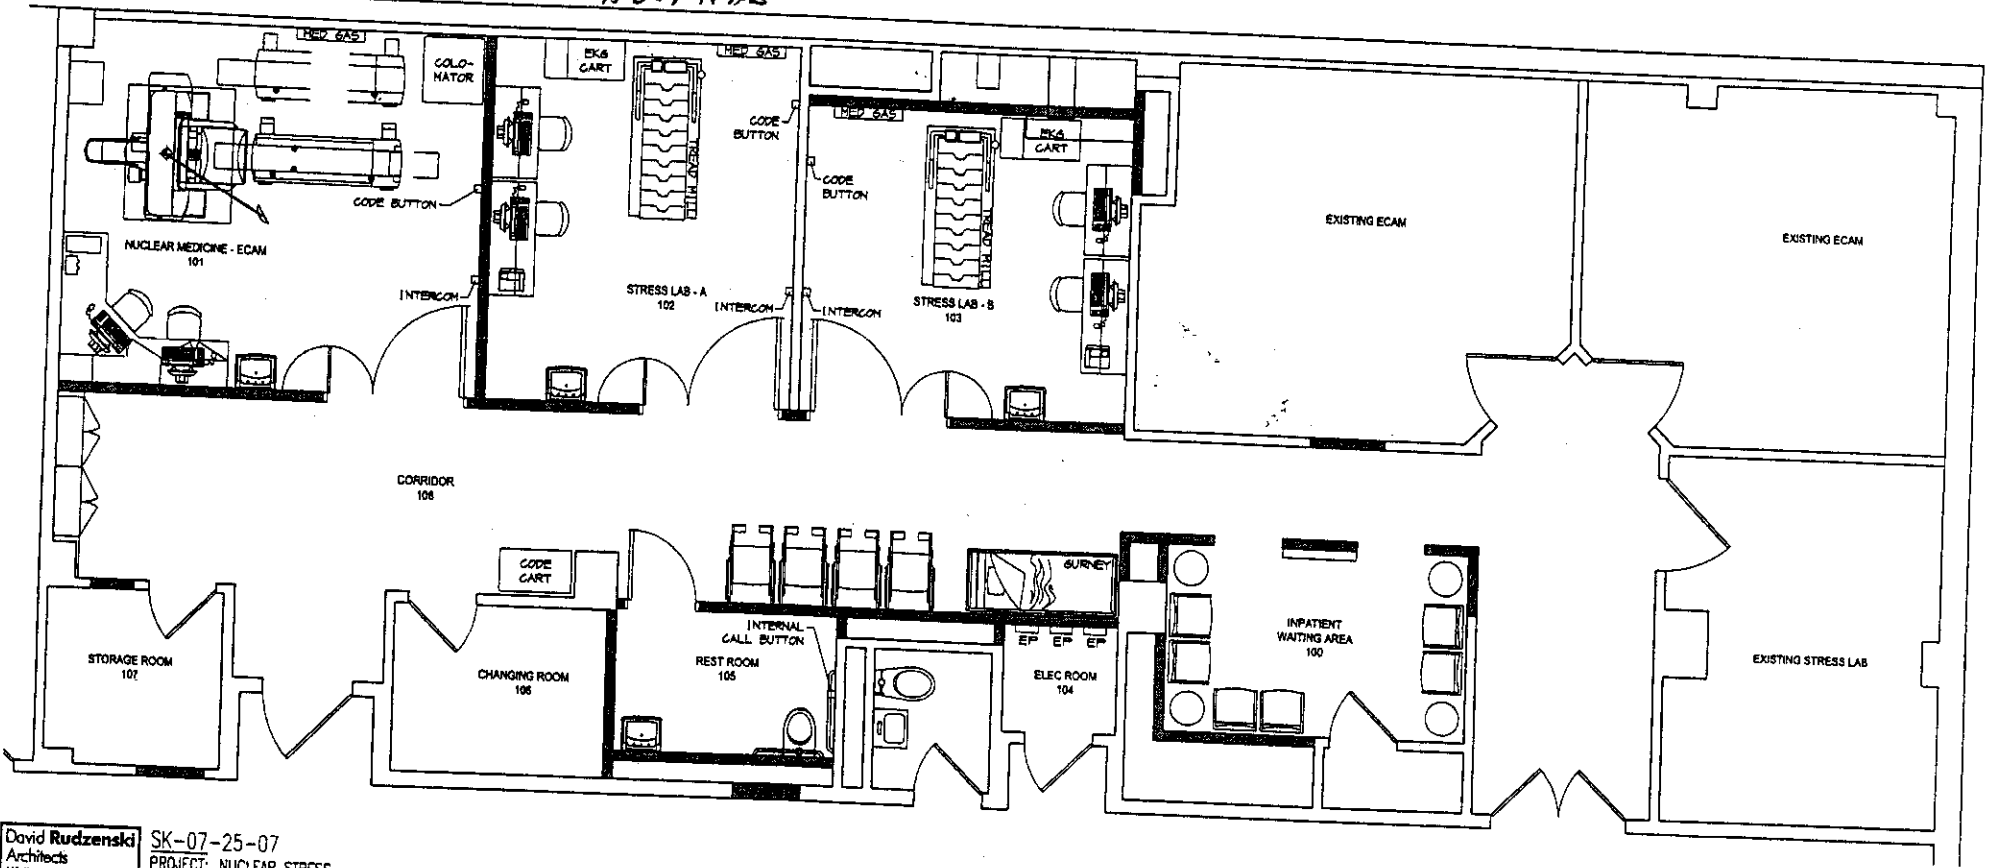

David Rudzenski
Architects
110 Kresson-Gilmore Road
Suite 3
Yorktown, New Jersey 08043
voice: 856 566 1515
fax: 856 566 0830

SK-07-25-07
PROJECT: NUCLEAR STRESS
PROJ. #: 27290.04 DATE: 07-25-07
REMARK: SCALE: 3/16" = 1'-0"
PLOTTED BY: rmgosser, July 25, 2007 - 2:30:02 pm
DWG NAME: H:\Projects\27290\SMH\27290-04 Nuclear Stress\9001-00\A\9004\Draw.dwg LAYOUT: 10/24/06/ul

This is to acknowledge the receipt of your letter/application dated

10/5/2007, and to inform you that the initial processing which includes an administrative review has been performed.

AMEND. 29-11642-01
There were no administrative omissions. Your application was assigned to a technical reviewer. Please note that the technical review may identify additional omissions or require additional information.

Please provide to this office within 30 days of your receipt of this card

A copy of your action has been forwarded to our License Fee & Accounts Receivable Branch, who will contact you separately if there is a fee issue involved.

Your action has been assigned **Mail Control Number** 141182.
When calling to inquire about this action, please refer to this control number.
You may call us on (610) 337-5398, or 337-5260.