


PRELIMINARY

- NOTES:
 1. INITIAL RELEASE FOR PHASE 1A
 CONCEPTUAL ENGINEERING
 2. NOT FOR CONSTRUCTION


**WILLIAM STATES LEE III
 NUCLEAR STATION UNITS 1 & 2**

WWS Underground Piping Plan

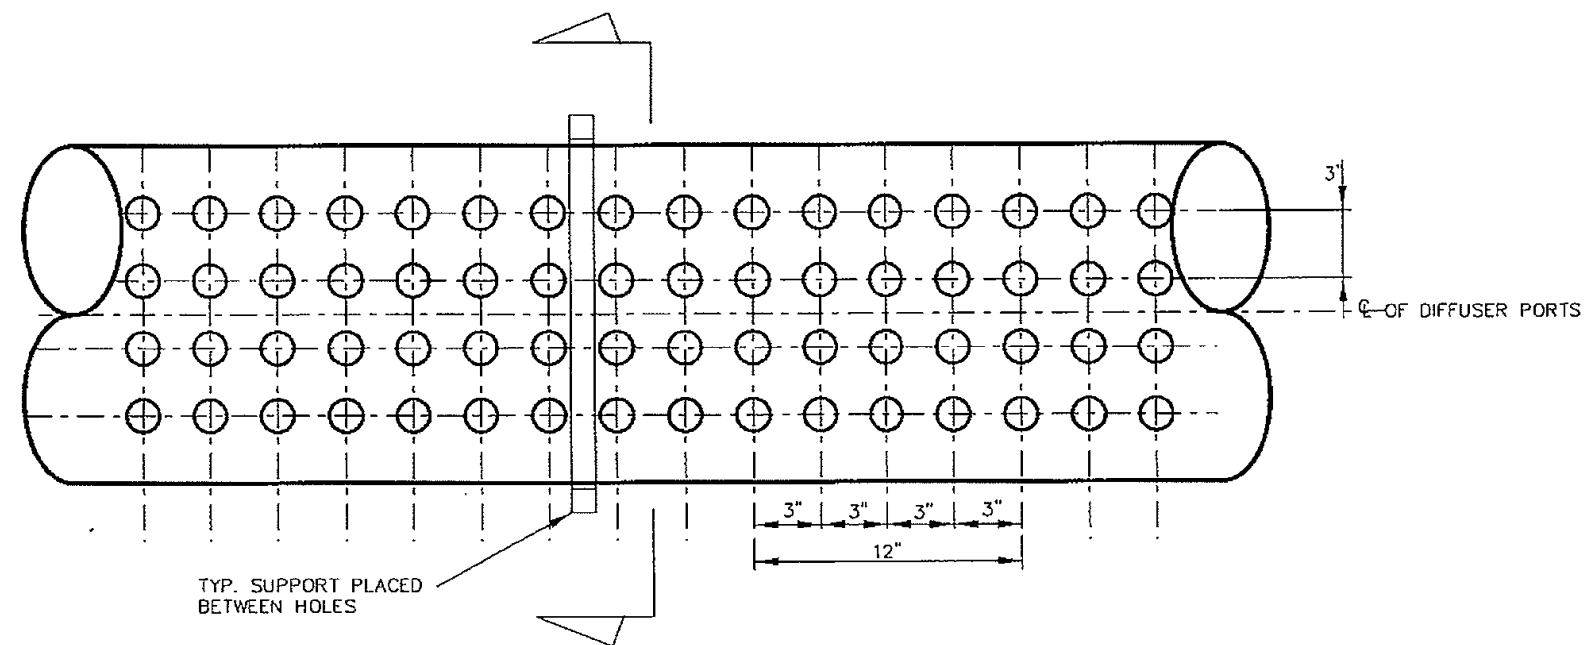

DIFFUSER DETAIL

36" DIA. PIPE WITH
16 - 1" DIA. HOLES PER FT.
OVER A 65FT. LENGTH
PROVIDES A TOTAL OF 1040 HOLES

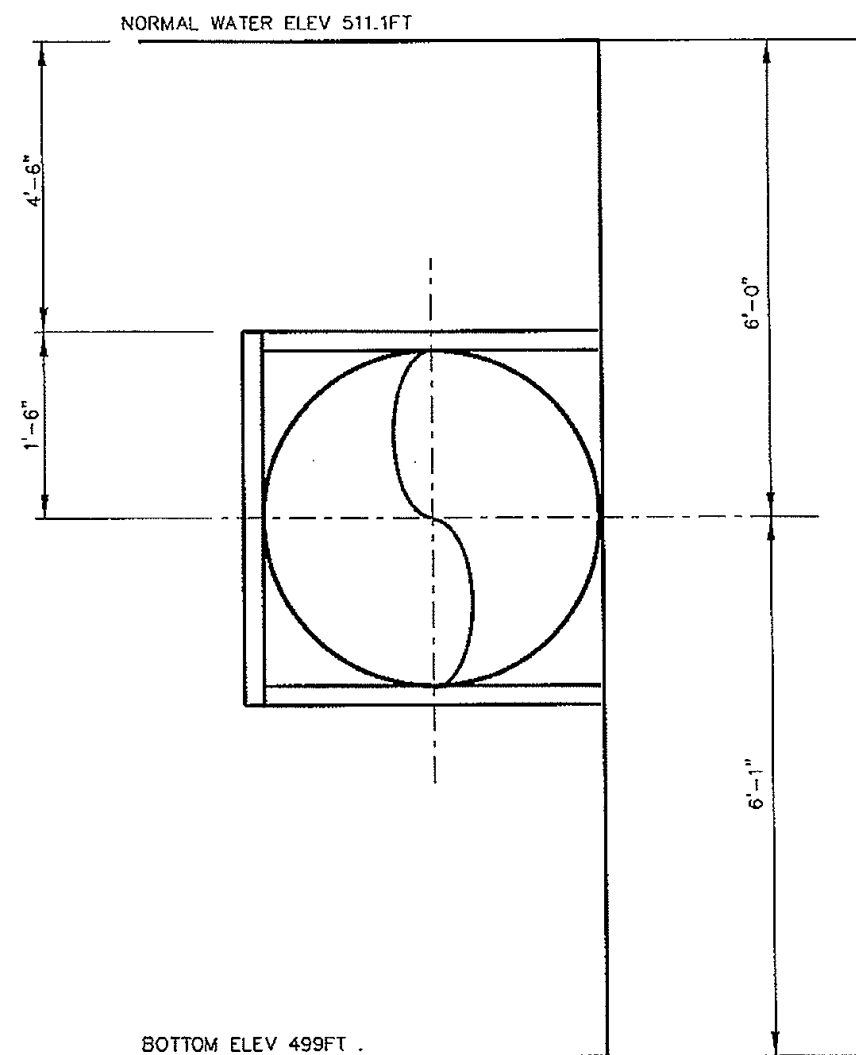

SECTION

WILLIAM STATES LEE III
NUCLEAR STATION UNITS 1 & 2

Blowdown Diffuser Detail

FIGURE 5.3-4
(Sheet 2 of 2)

Rev 0