



Figure 2.2.4-1—Emergency Feedwater System Functional Arrangement
Sheet 1 of 4

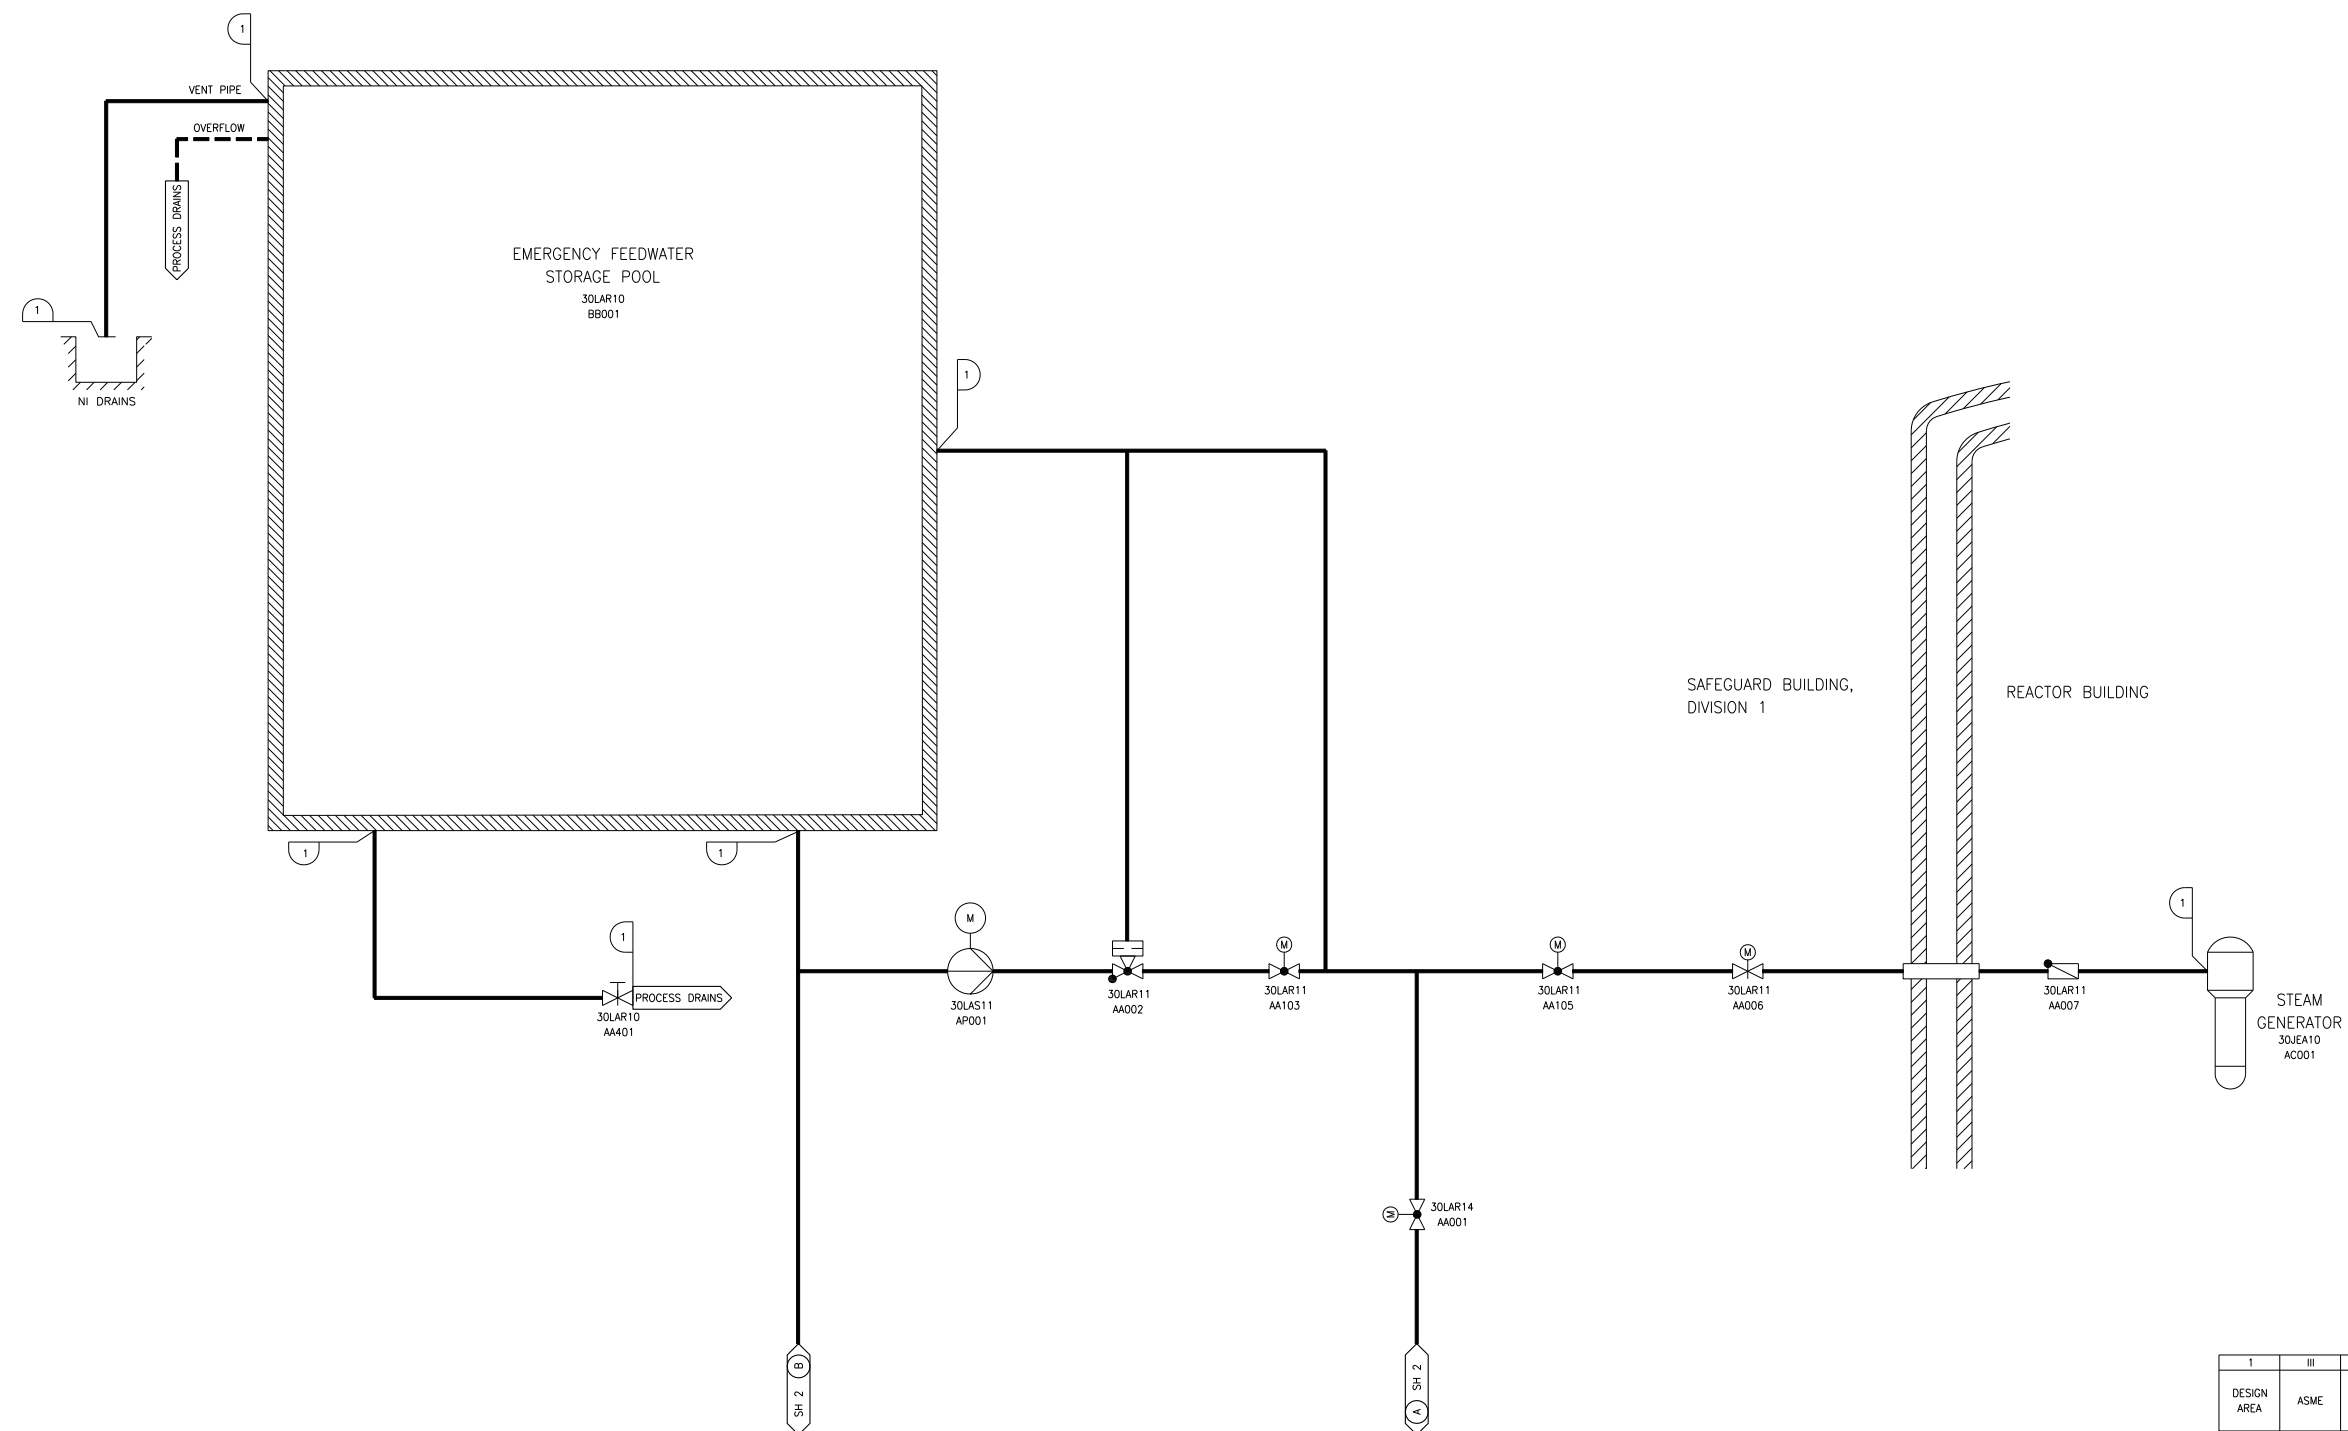


LAR01T1

Figure 2.2.4-1—Emergency Feedwater System Functional Arrangement
Sheet 2 of 4

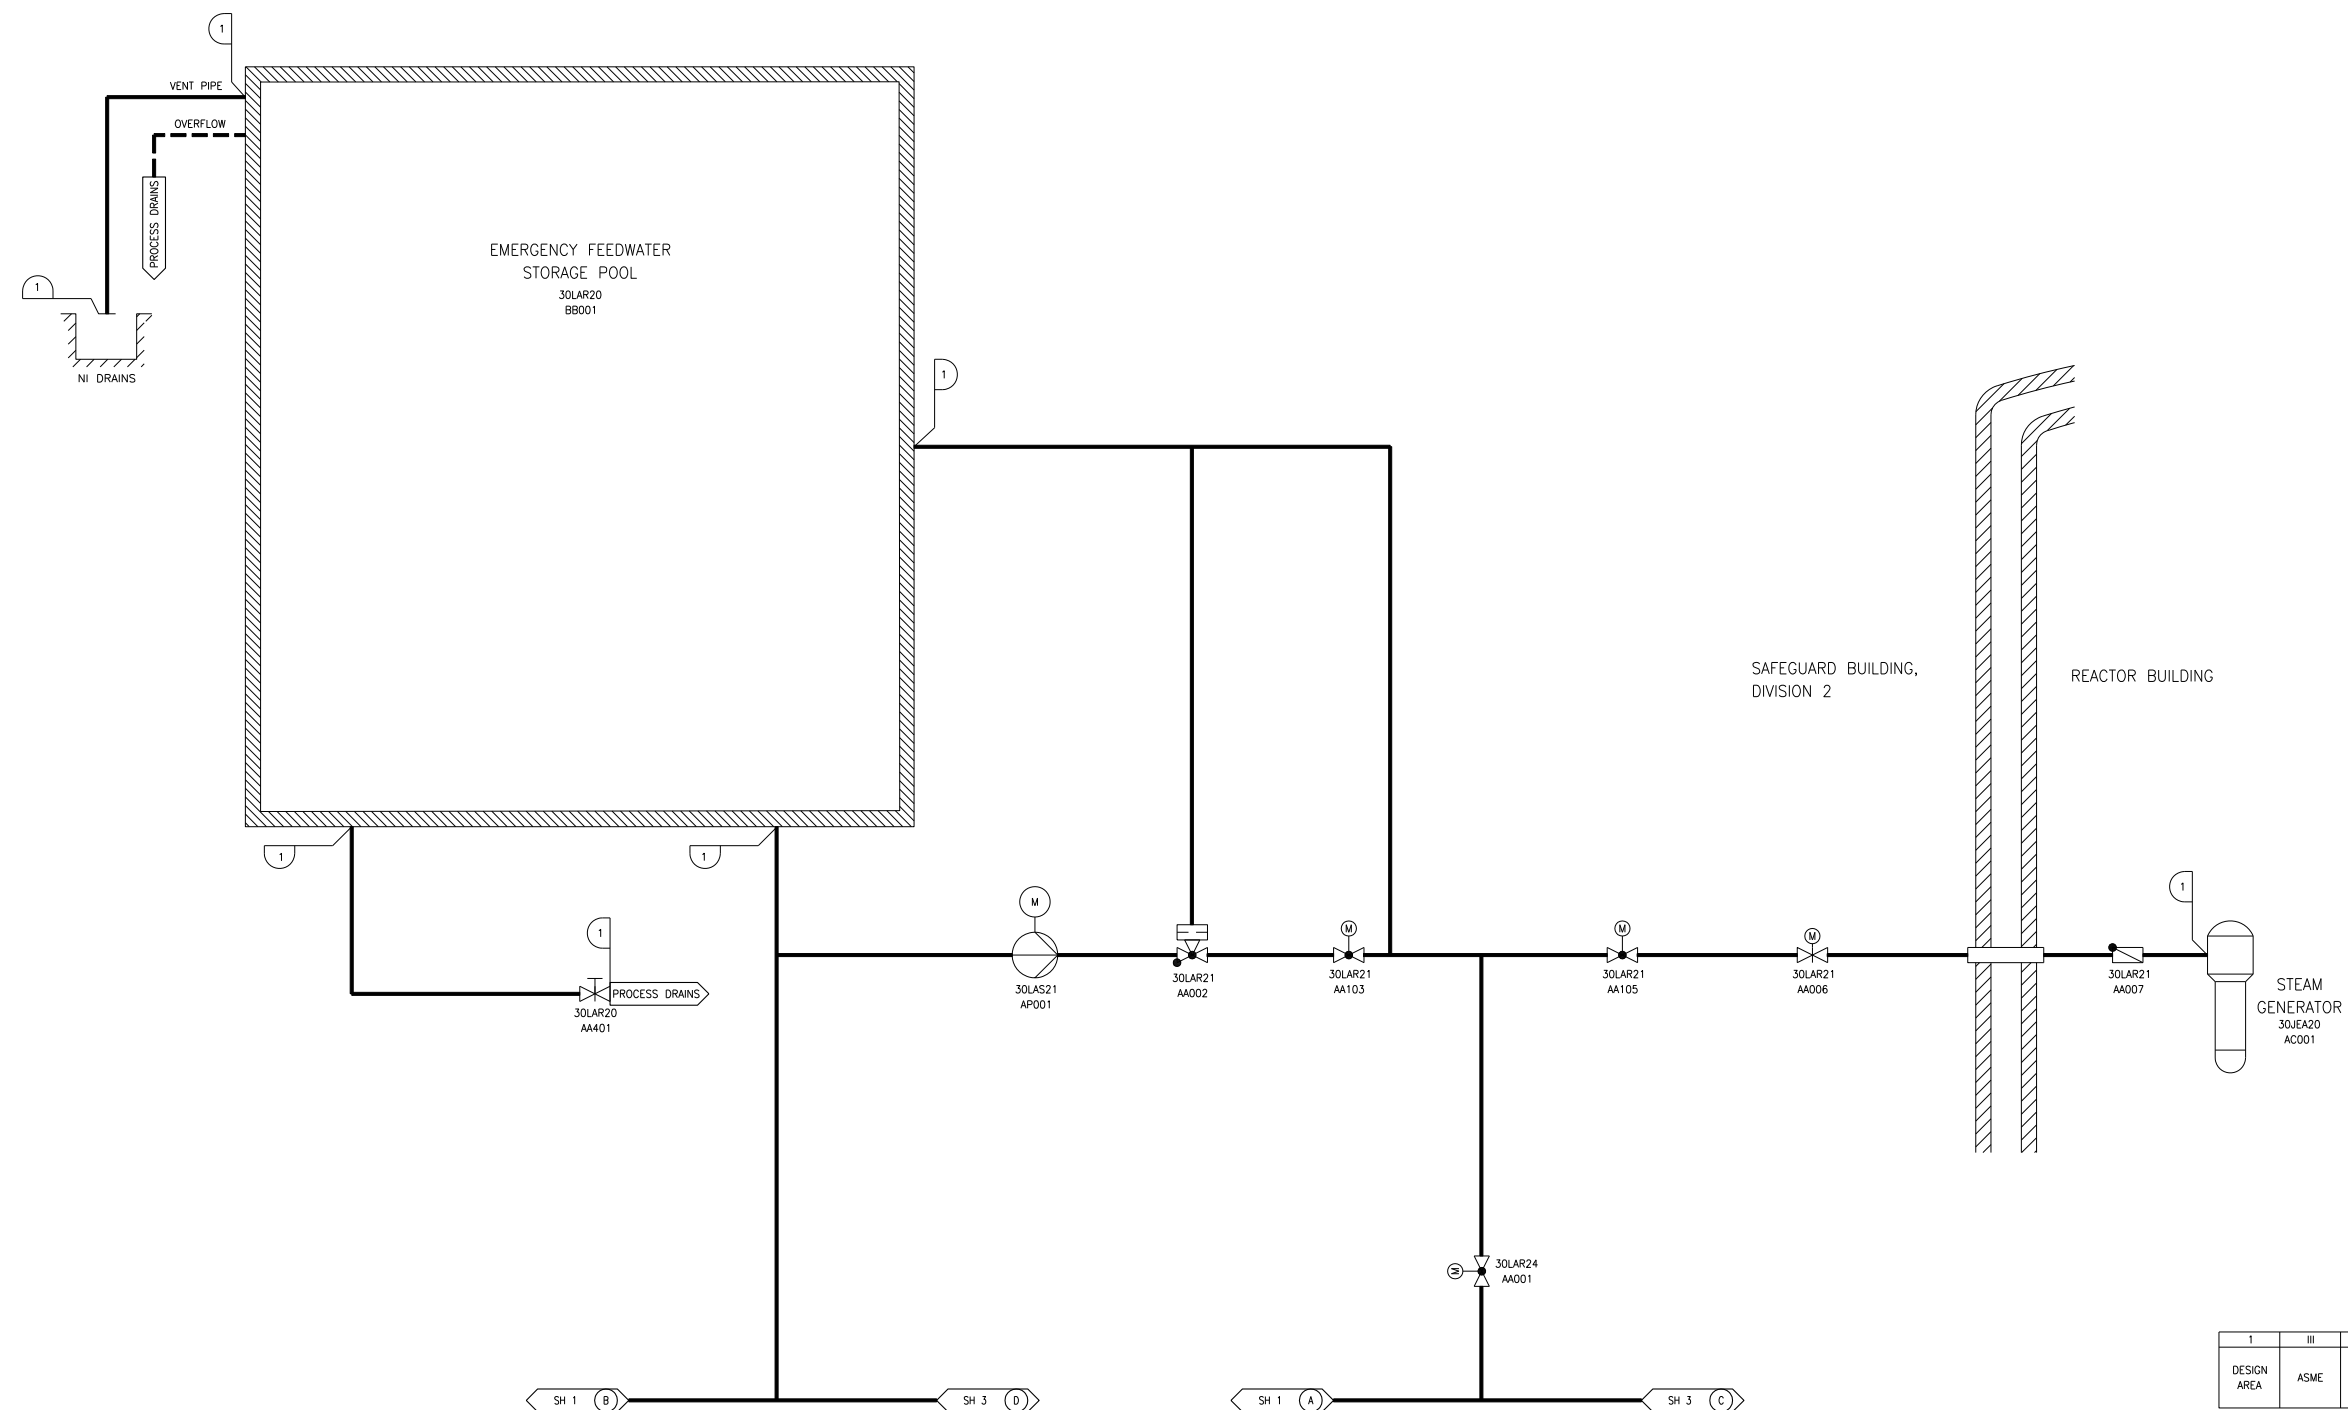

LAR02T1


Figure 2.2.4-1—Emergency Feedwater System Functional Arrangement
Sheet 3 of 4

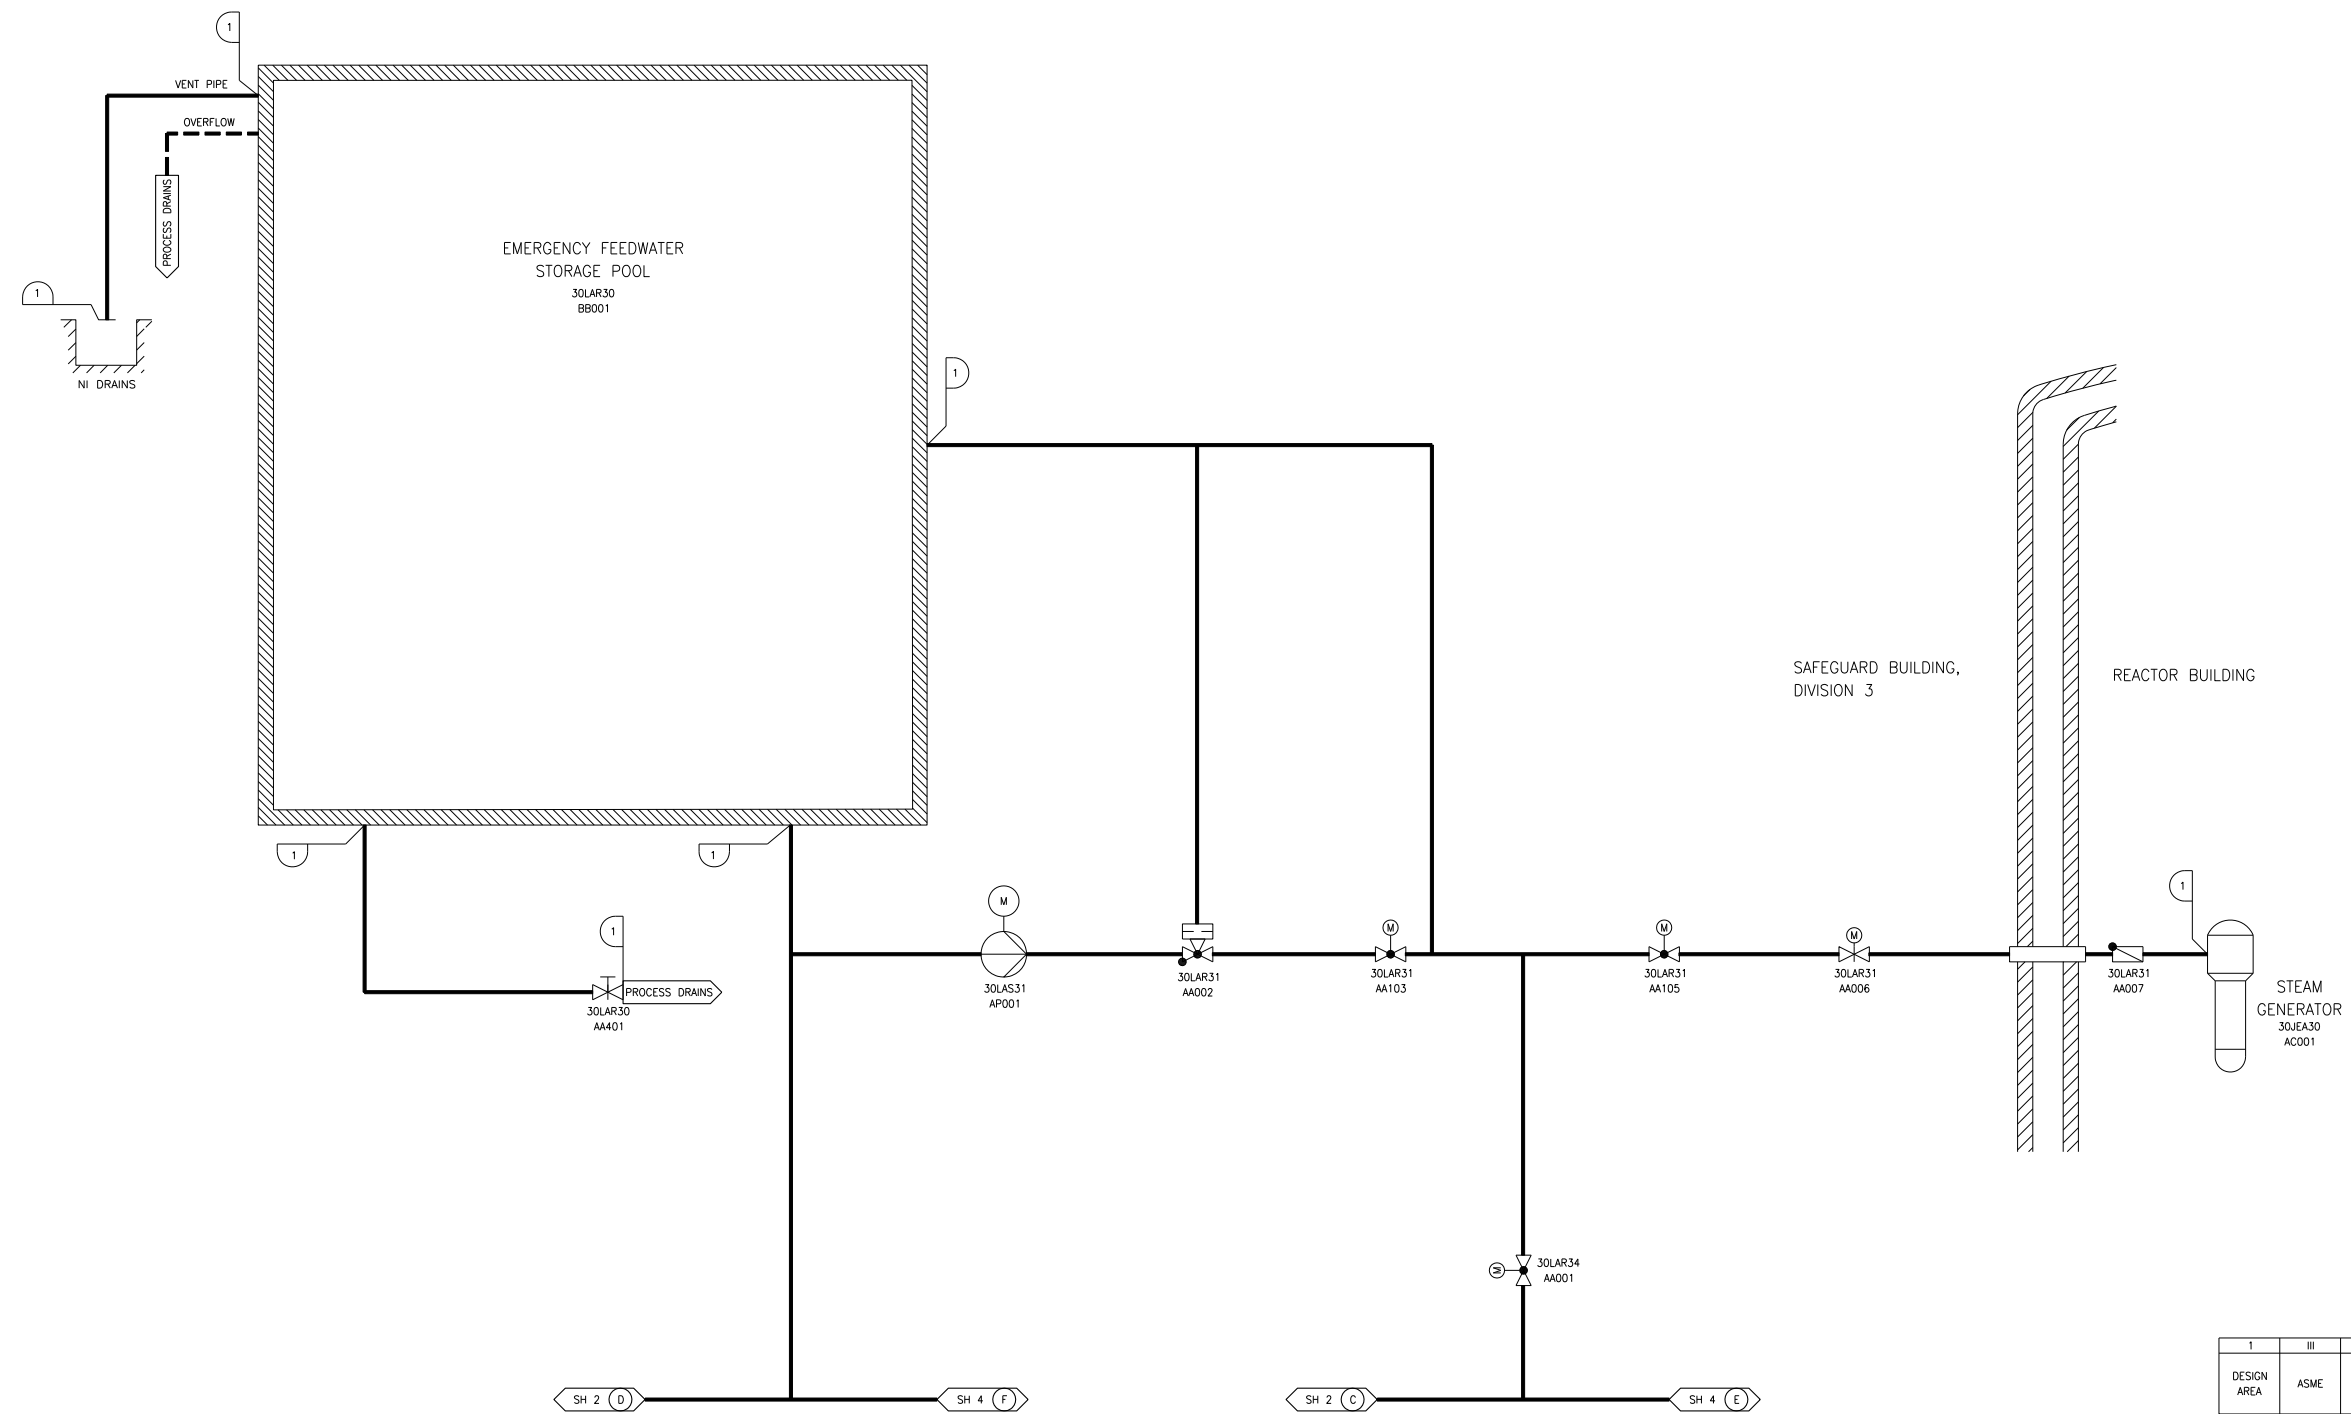

I	III	I
DESIGN AREA	ASME	SSC SEISMIC CLASS

LAR03T1

Figure 2.2.4-1—Emergency Feedwater System Functional Arrangement
Sheet 4 of 4

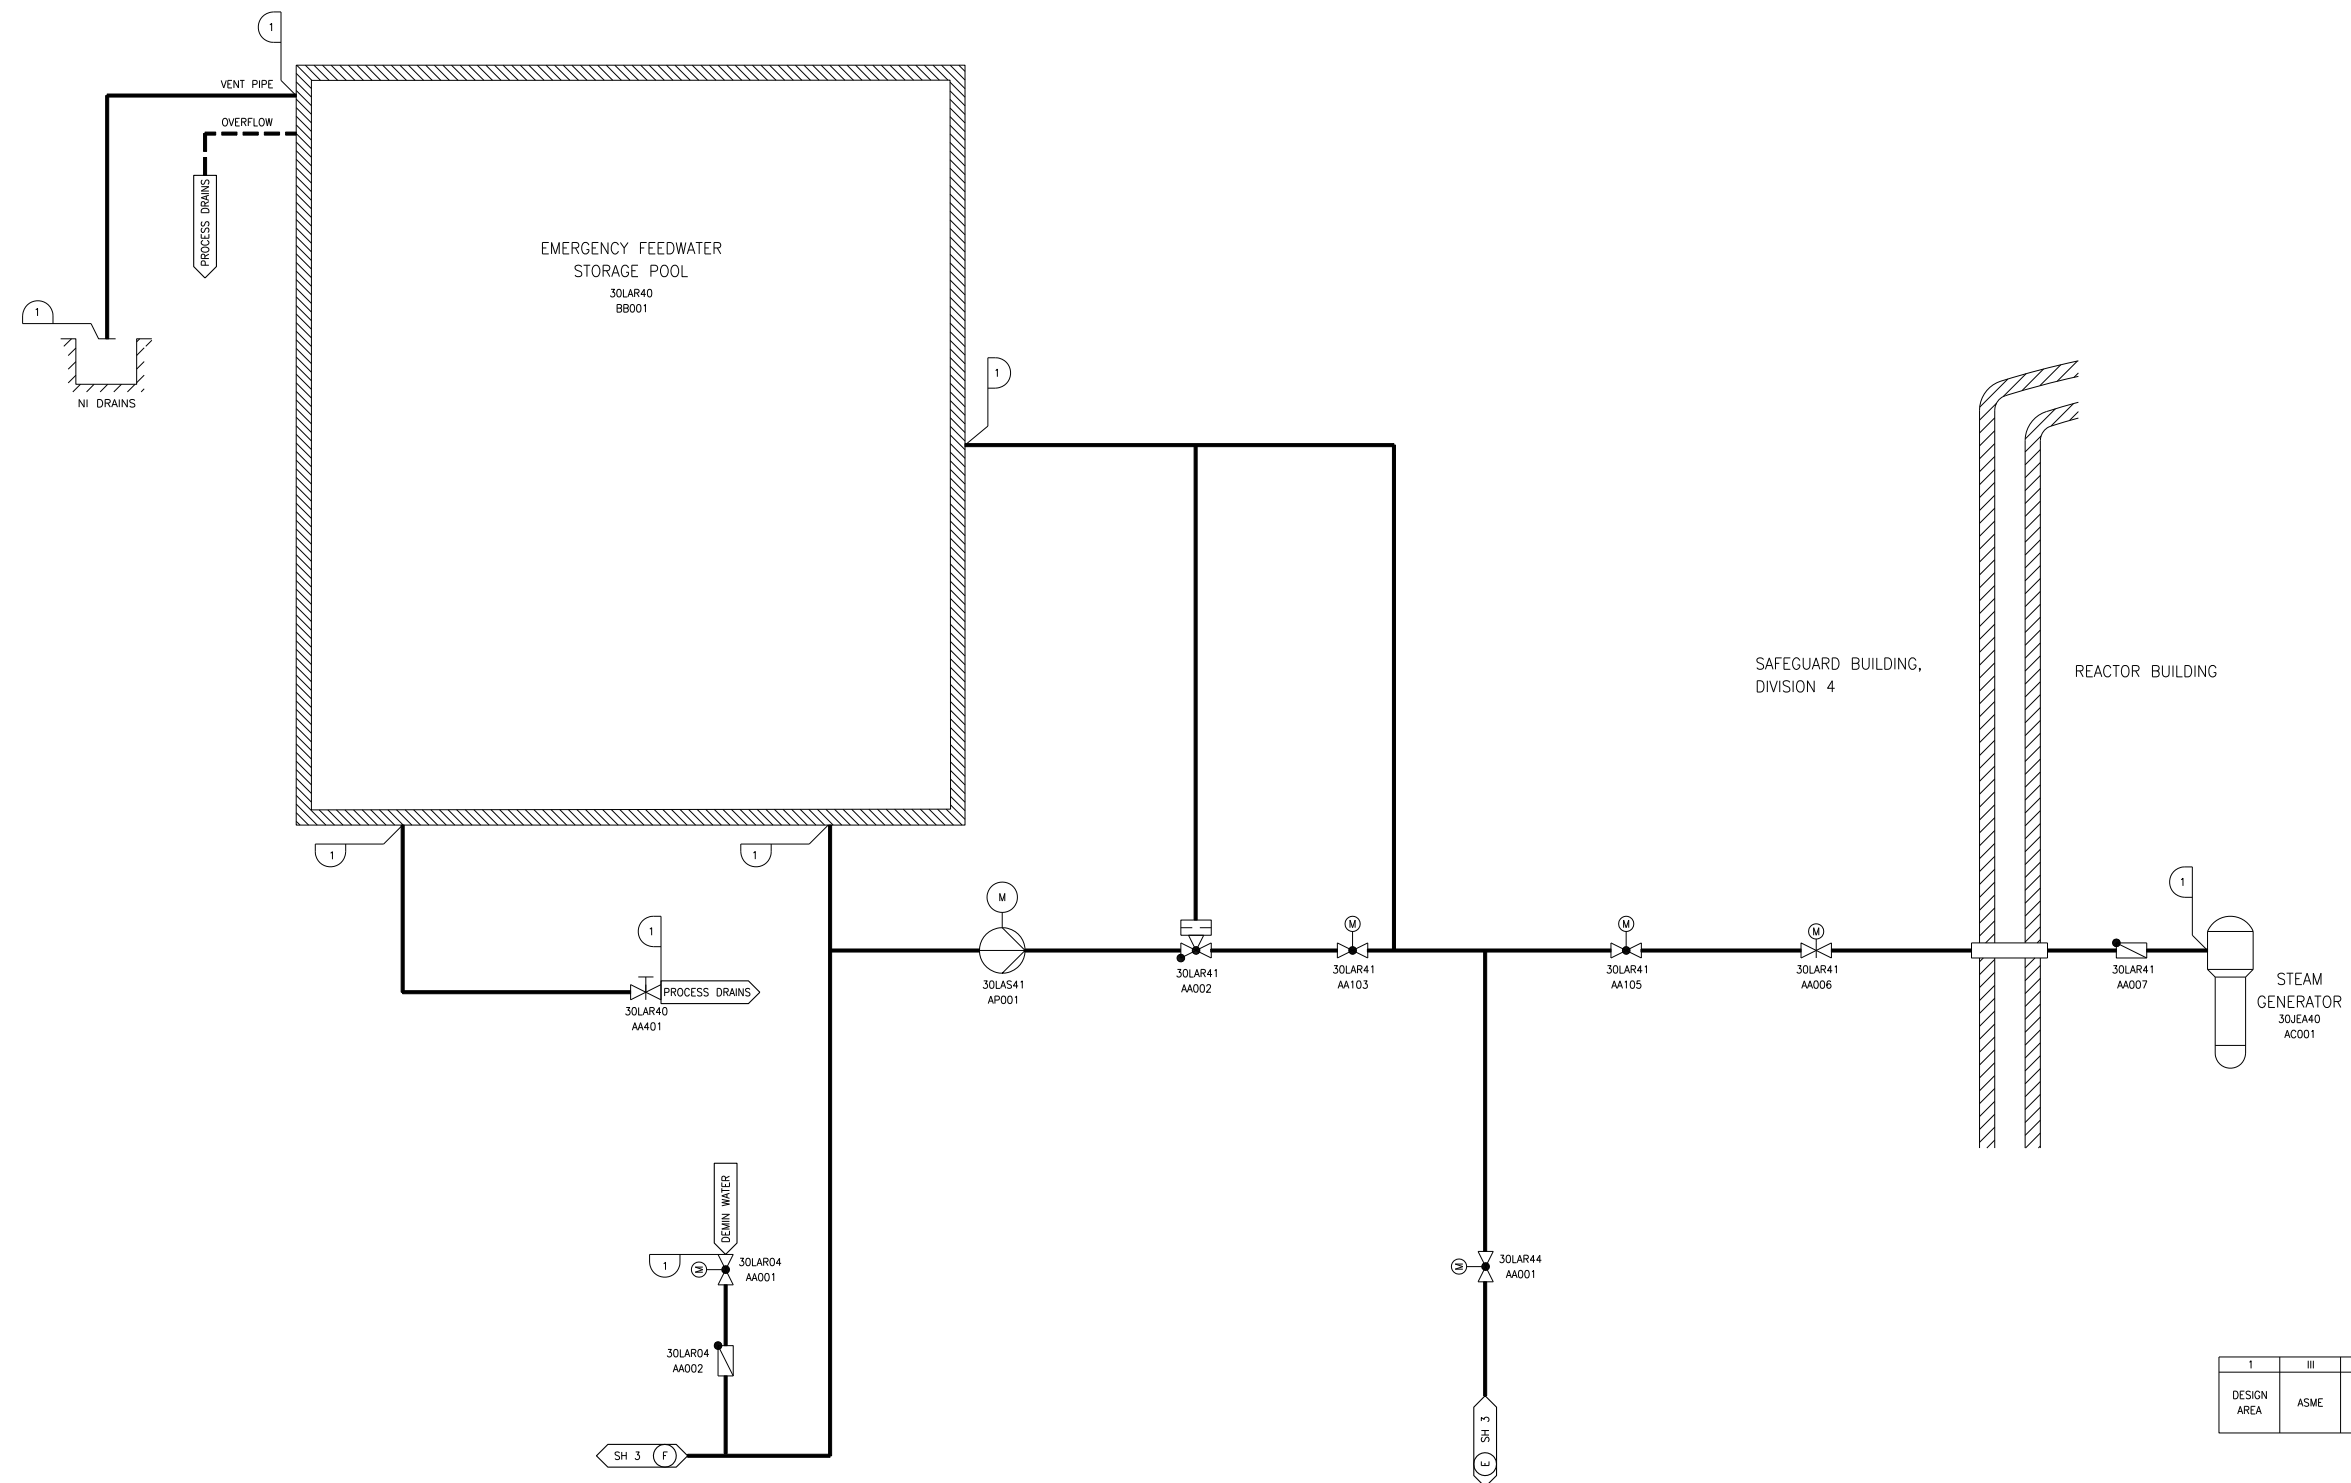

LAR04T1