



Figure 9.3.3-1—Nuclear Island Drain and Vent System
Sheet 1 of 8

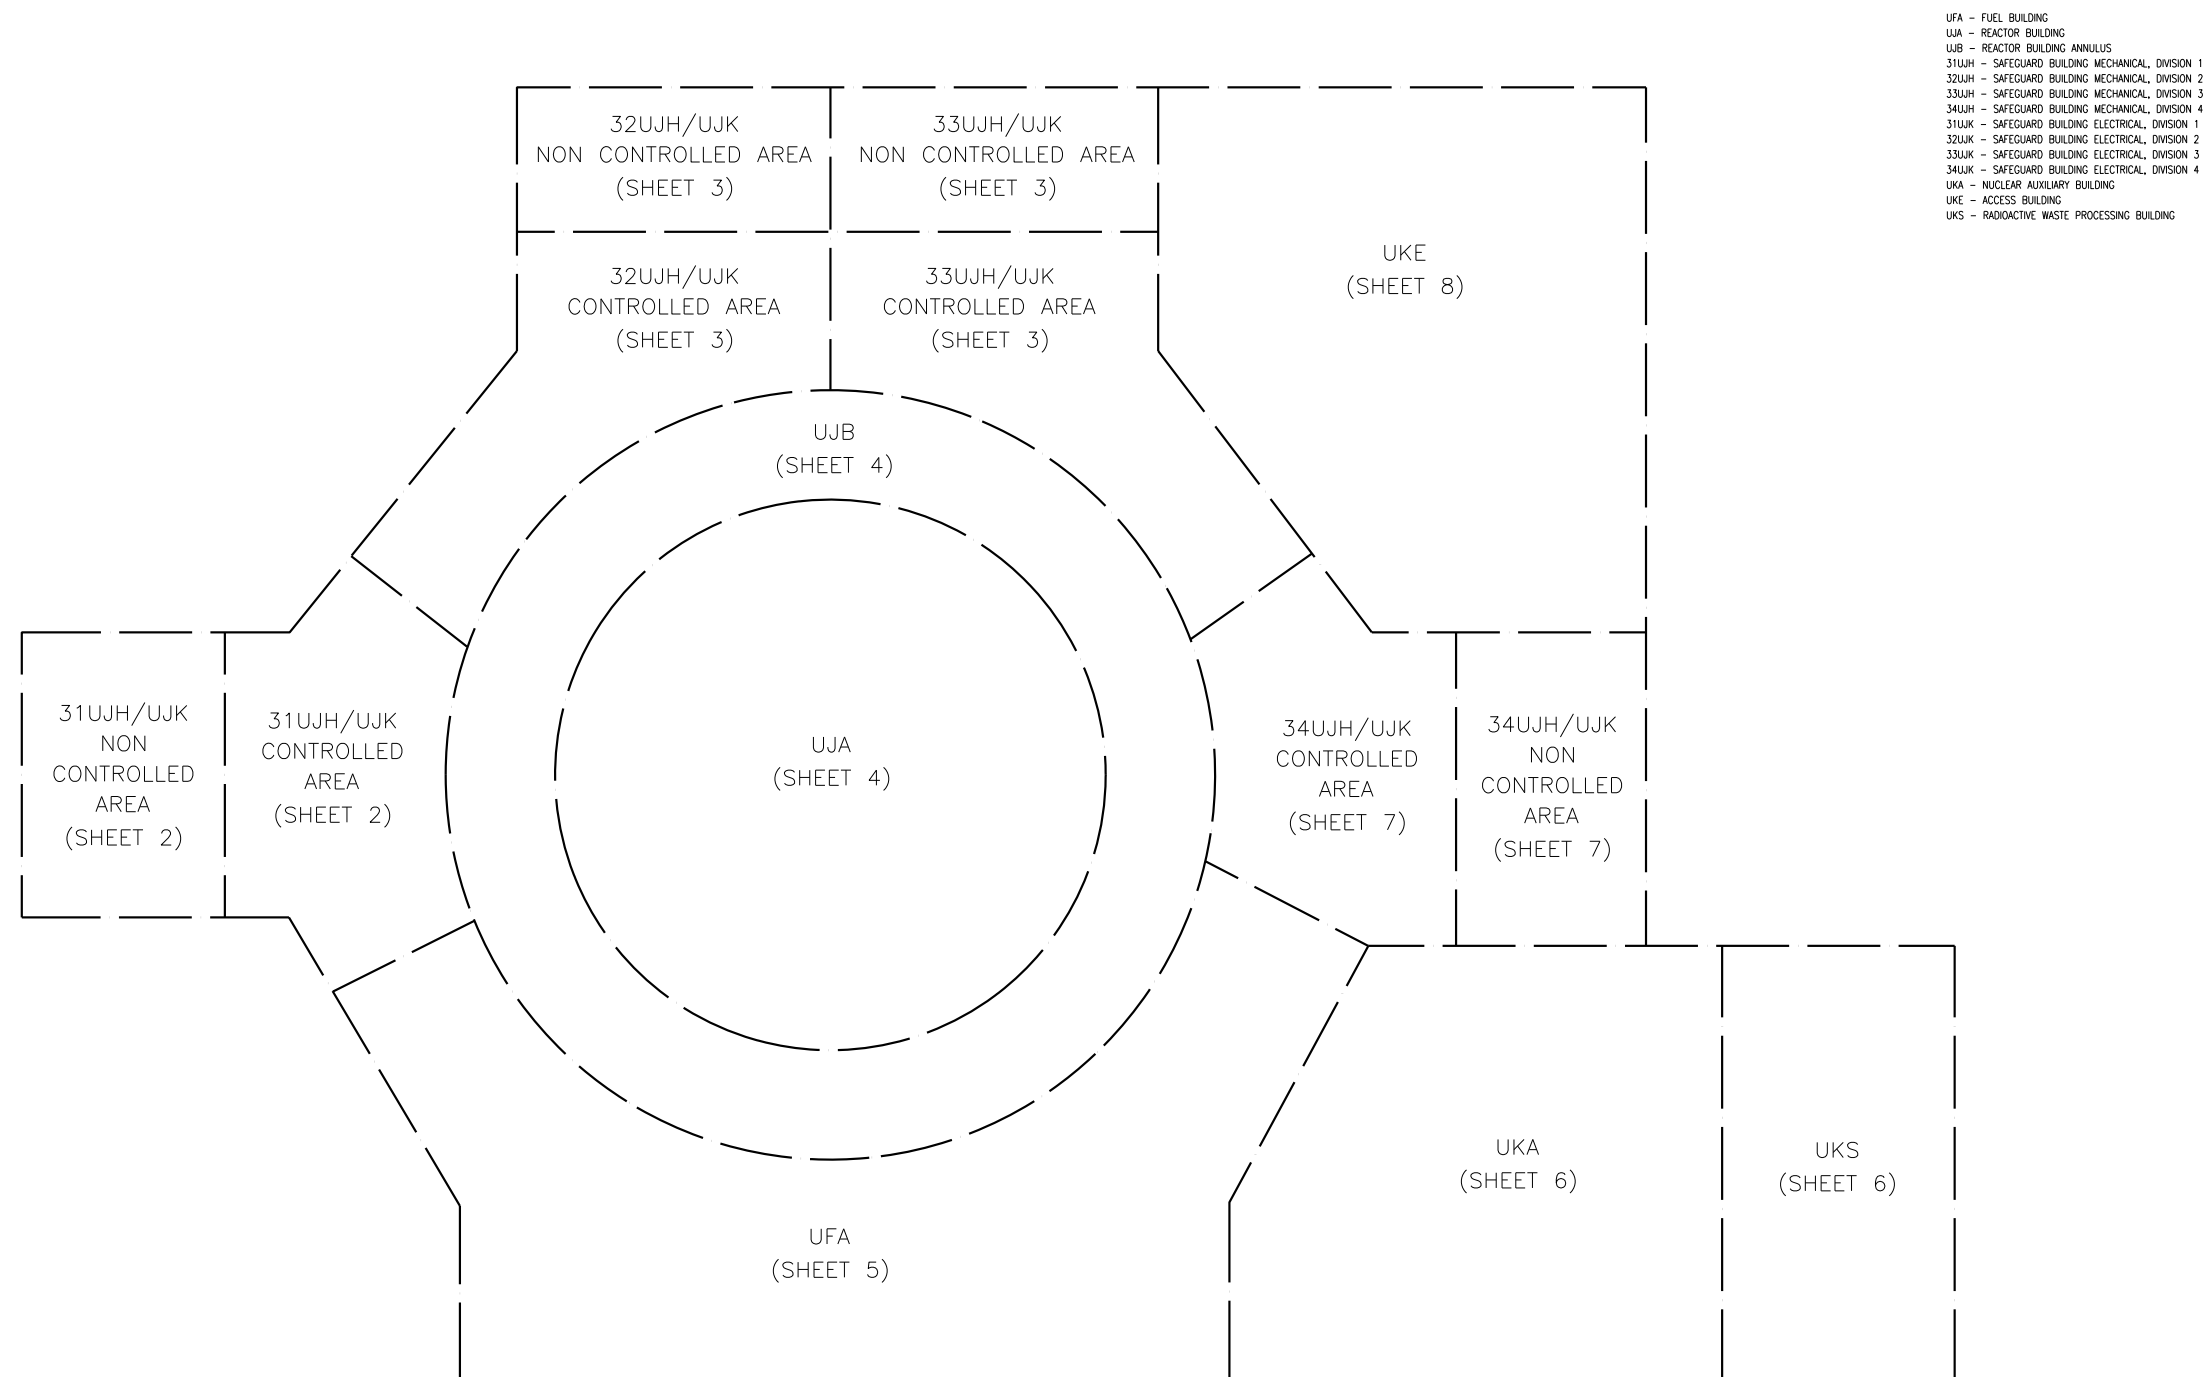

KTX01T2

Figure 9.3.3-1—Nuclear Island Drain and Vent System
Sheet 2 of 8

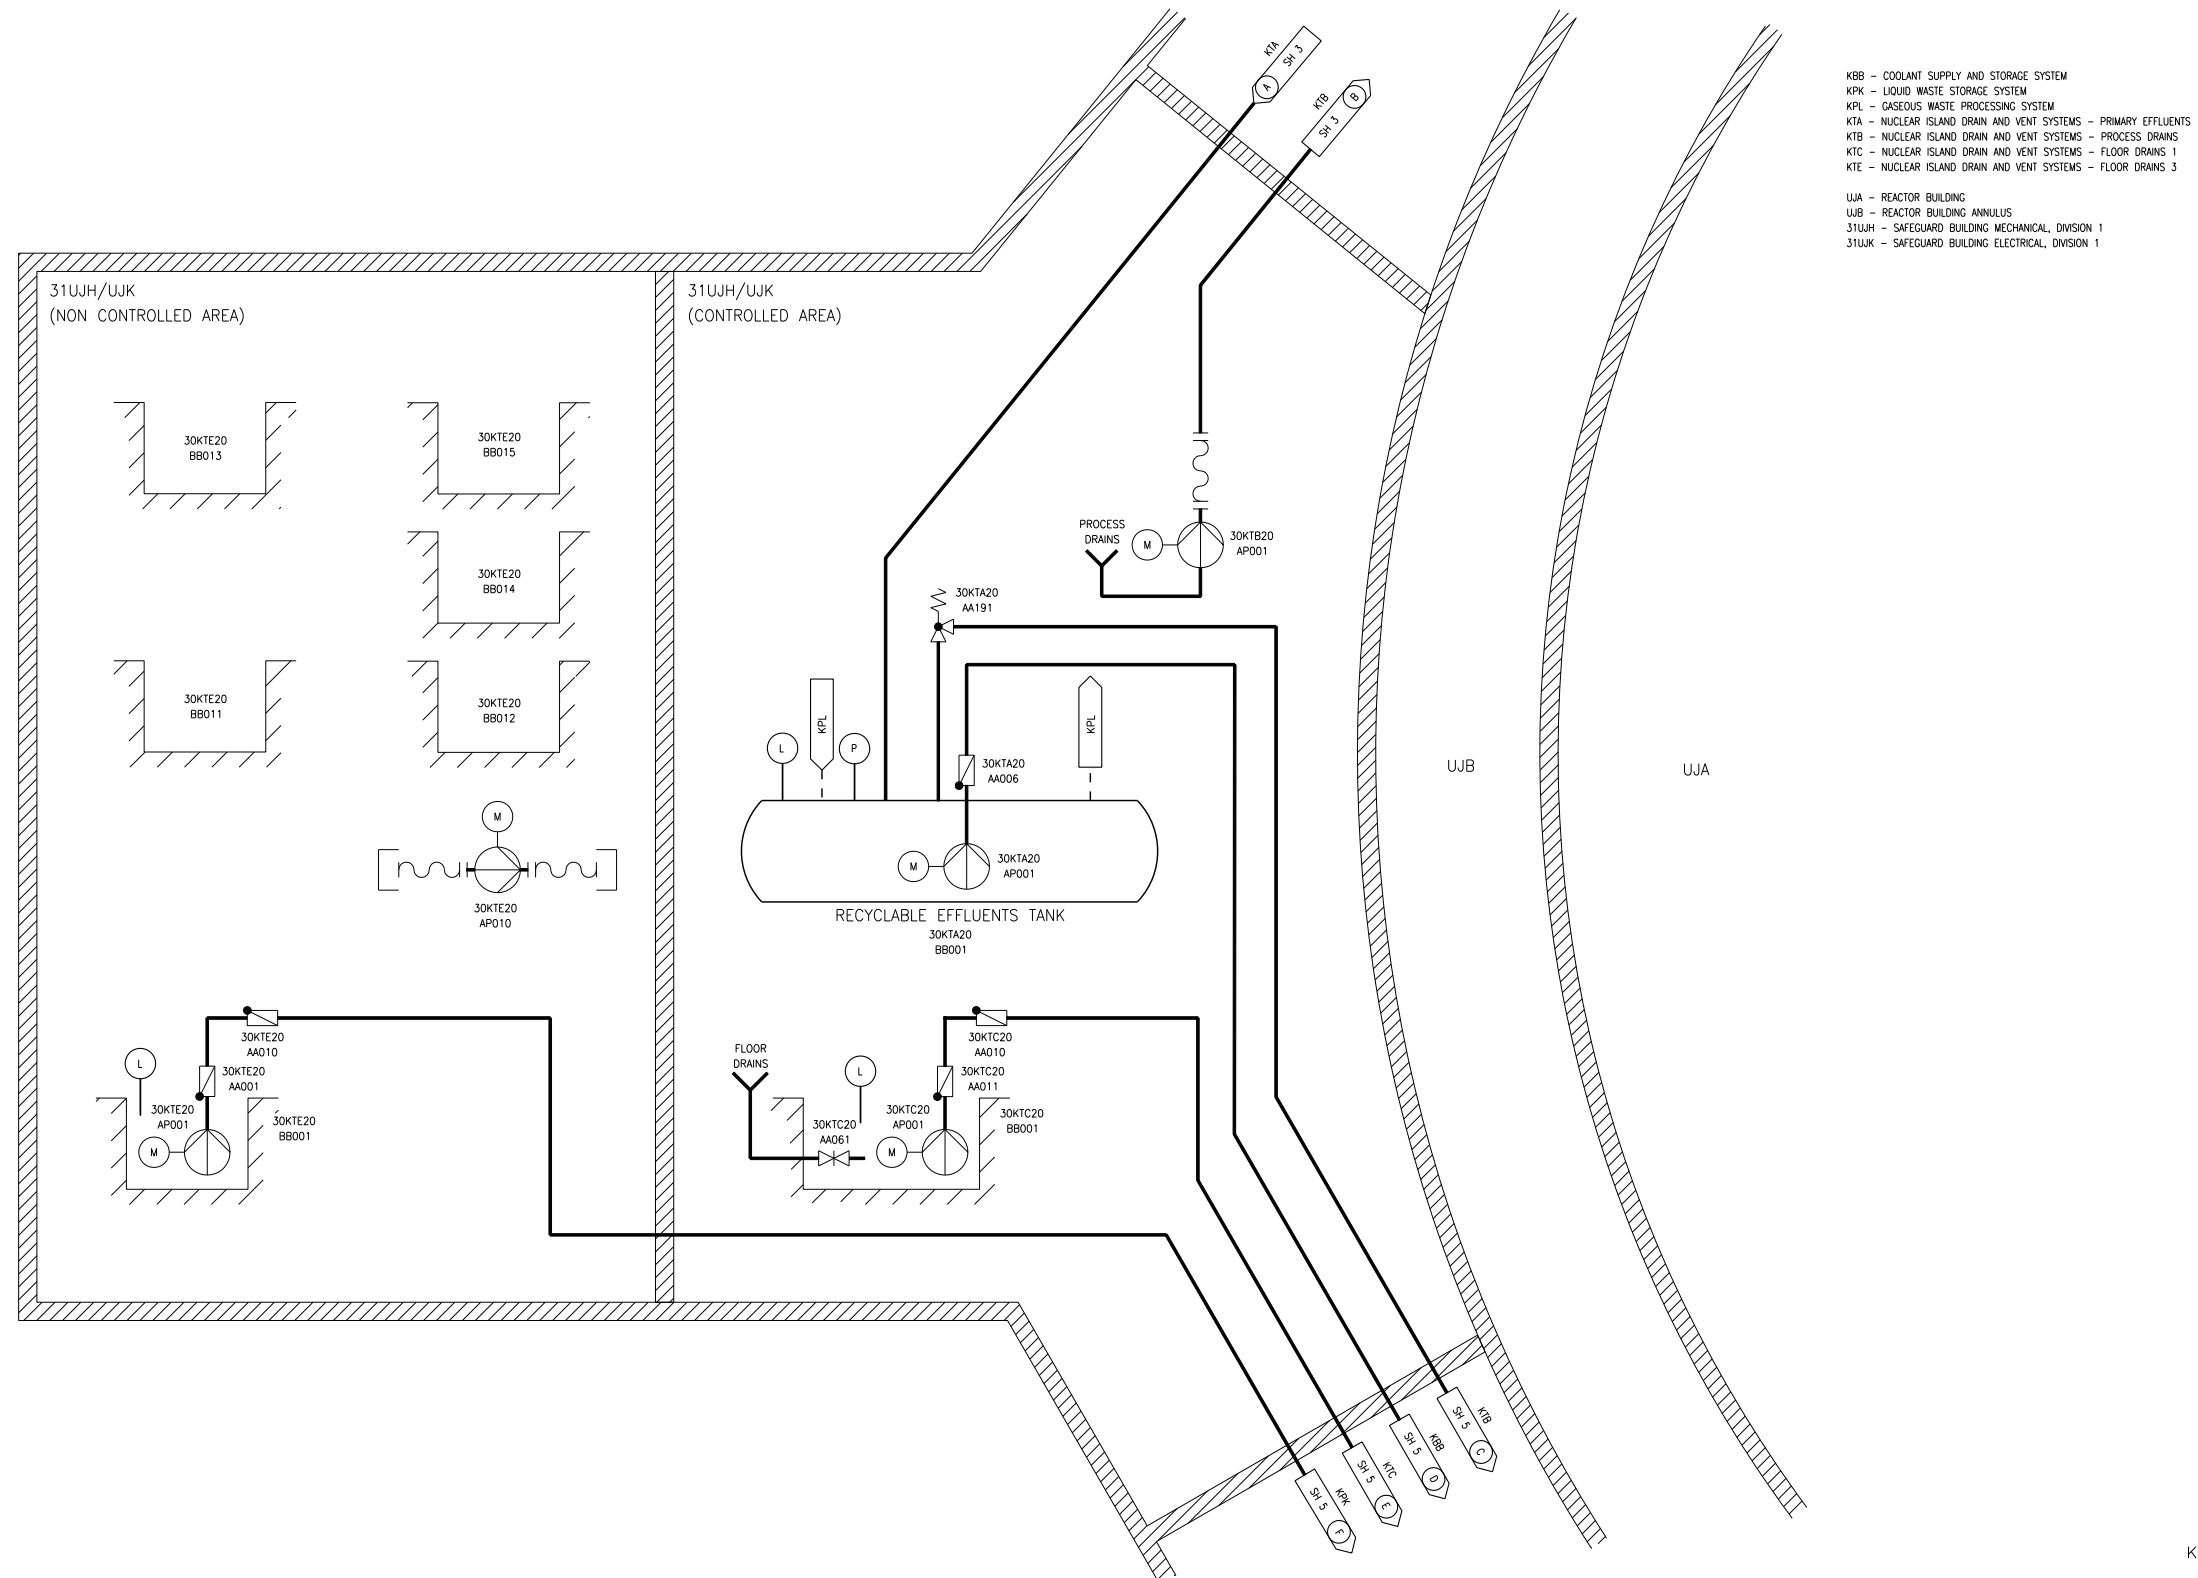


KTX02T2

Figure 9.3.3-1—Nuclear Island Drain and Vent System
Sheet 3 of 8


- KBB - COOLANT SUPPLY AND STORAGE SYSTEM
- KLC - SAFEGUARD BUILDING CONTROLLED AREA VENTILATION SYSTEM
- KPK - LIQUID WASTE STORAGE SYSTEM
- KPL - GASEOUS WASTE PROCESSING SYSTEM
- KTA - NUCLEAR ISLAND DRAIN AND VENT SYSTEMS - PRIMARY EFFLUENTS
- KTB - NUCLEAR ISLAND DRAIN AND VENT SYSTEMS - PROCESS DRAINS
- KTC - NUCLEAR ISLAND DRAIN AND VENT SYSTEMS - FLOOR DRAINS 1
- KTE - NUCLEAR ISLAND DRAIN AND VENT SYSTEMS - FLOOR DRAINS 3

- UJA - REACTOR BUILDING
- UJB - REACTOR BUILDING ANNULUS
- 32UJH - SAFEGUARD BUILDING MECHANICAL, DIVISION 2
- 33UJH - SAFEGUARD BUILDING MECHANICAL, DIVISION 3
- 32UJK - SAFEGUARD BUILDING ELECTRICAL, DIVISION 2
- 33UJK - SAFEGUARD BUILDING ELECTRICAL, DIVISION 3

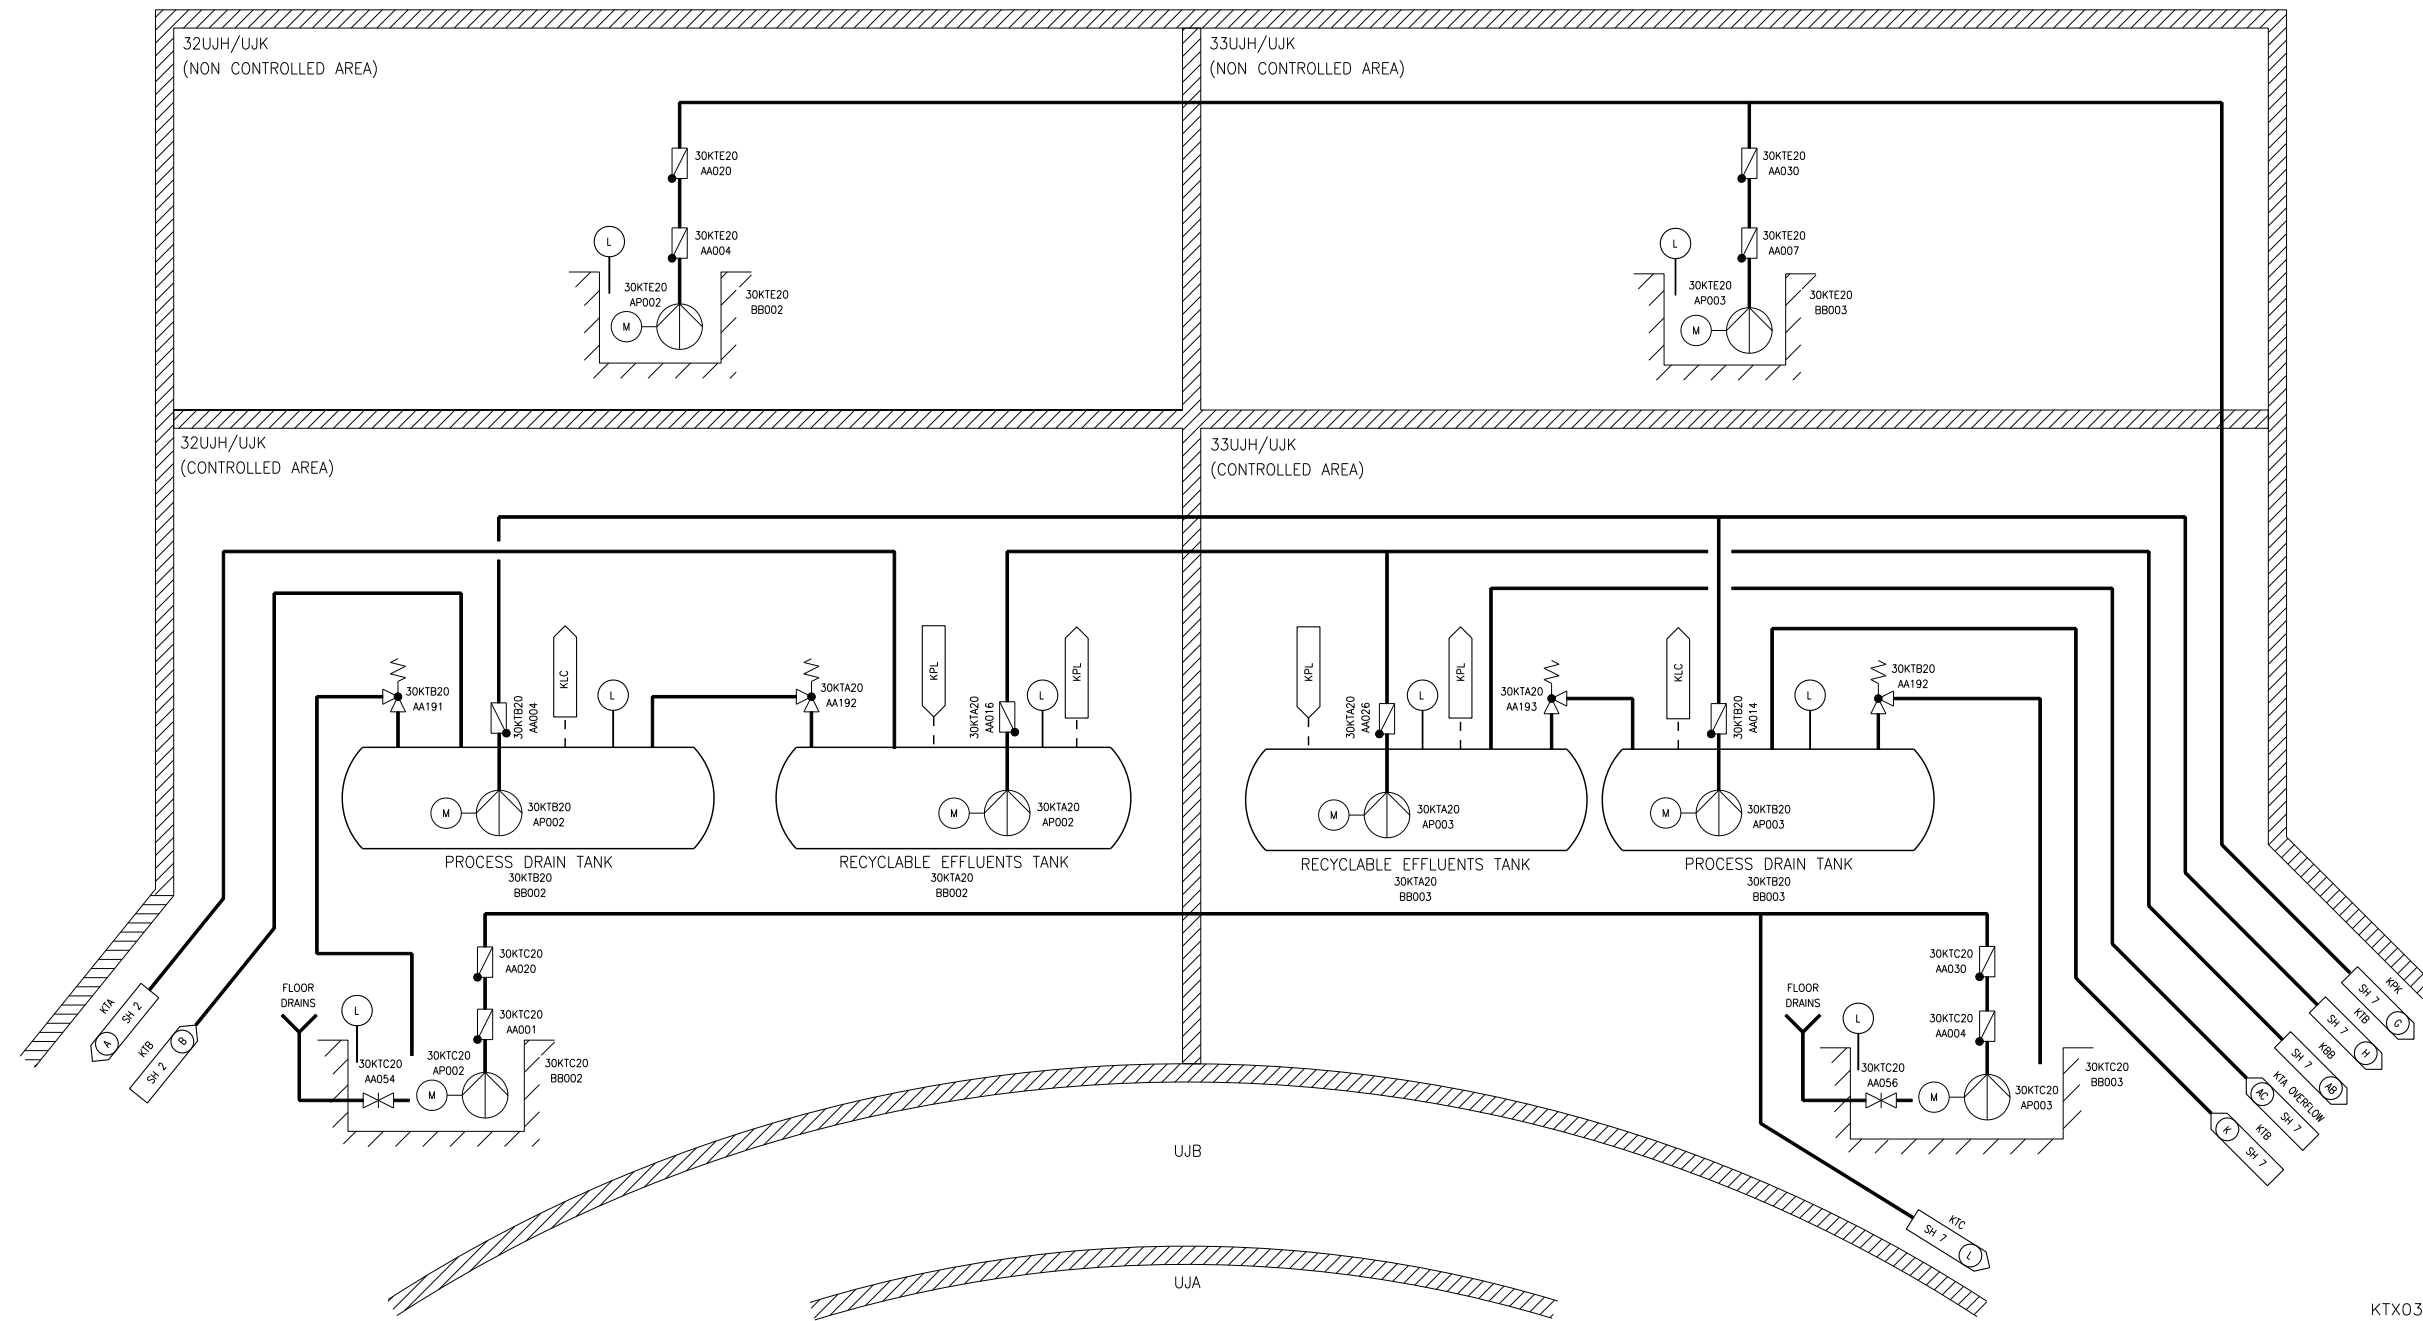


KTX03T2

Figure 9.3.3-1—Nuclear Island Drain and Vent System
Sheet 4 of 8

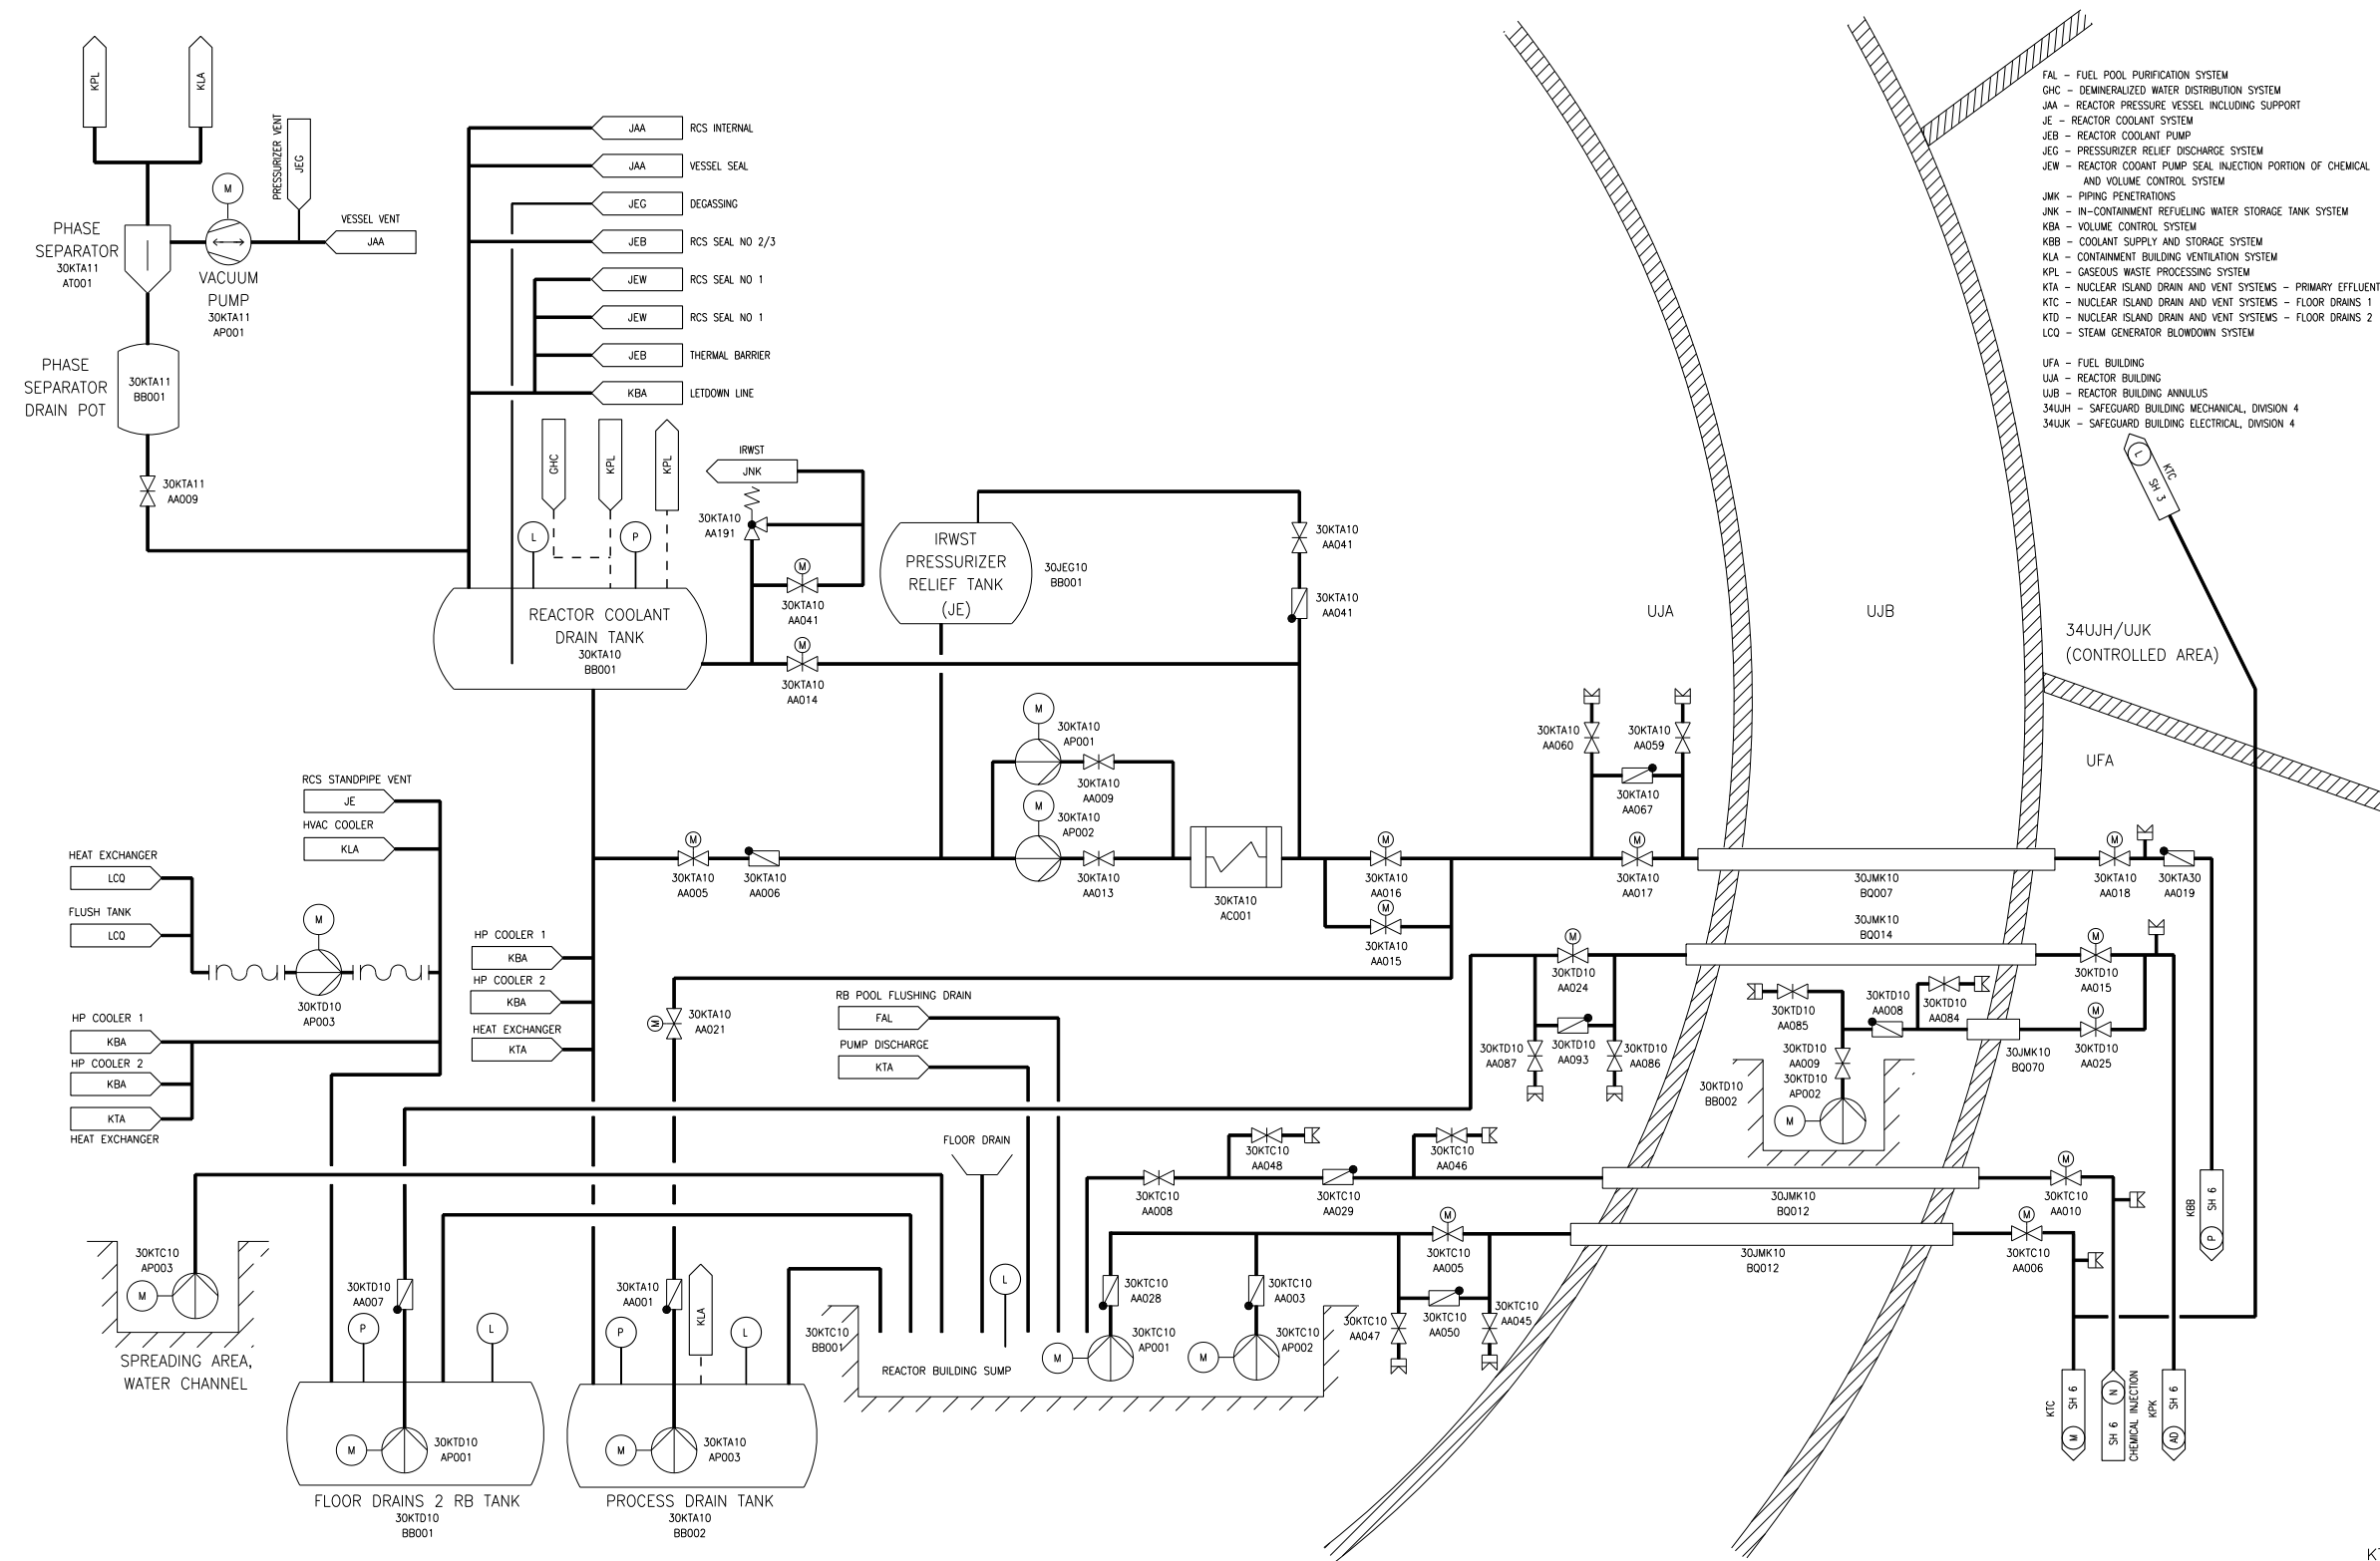

KTX04T2

Figure 9.3.3-1—Nuclear Island Drain and Vent System
Sheet 5 of 8

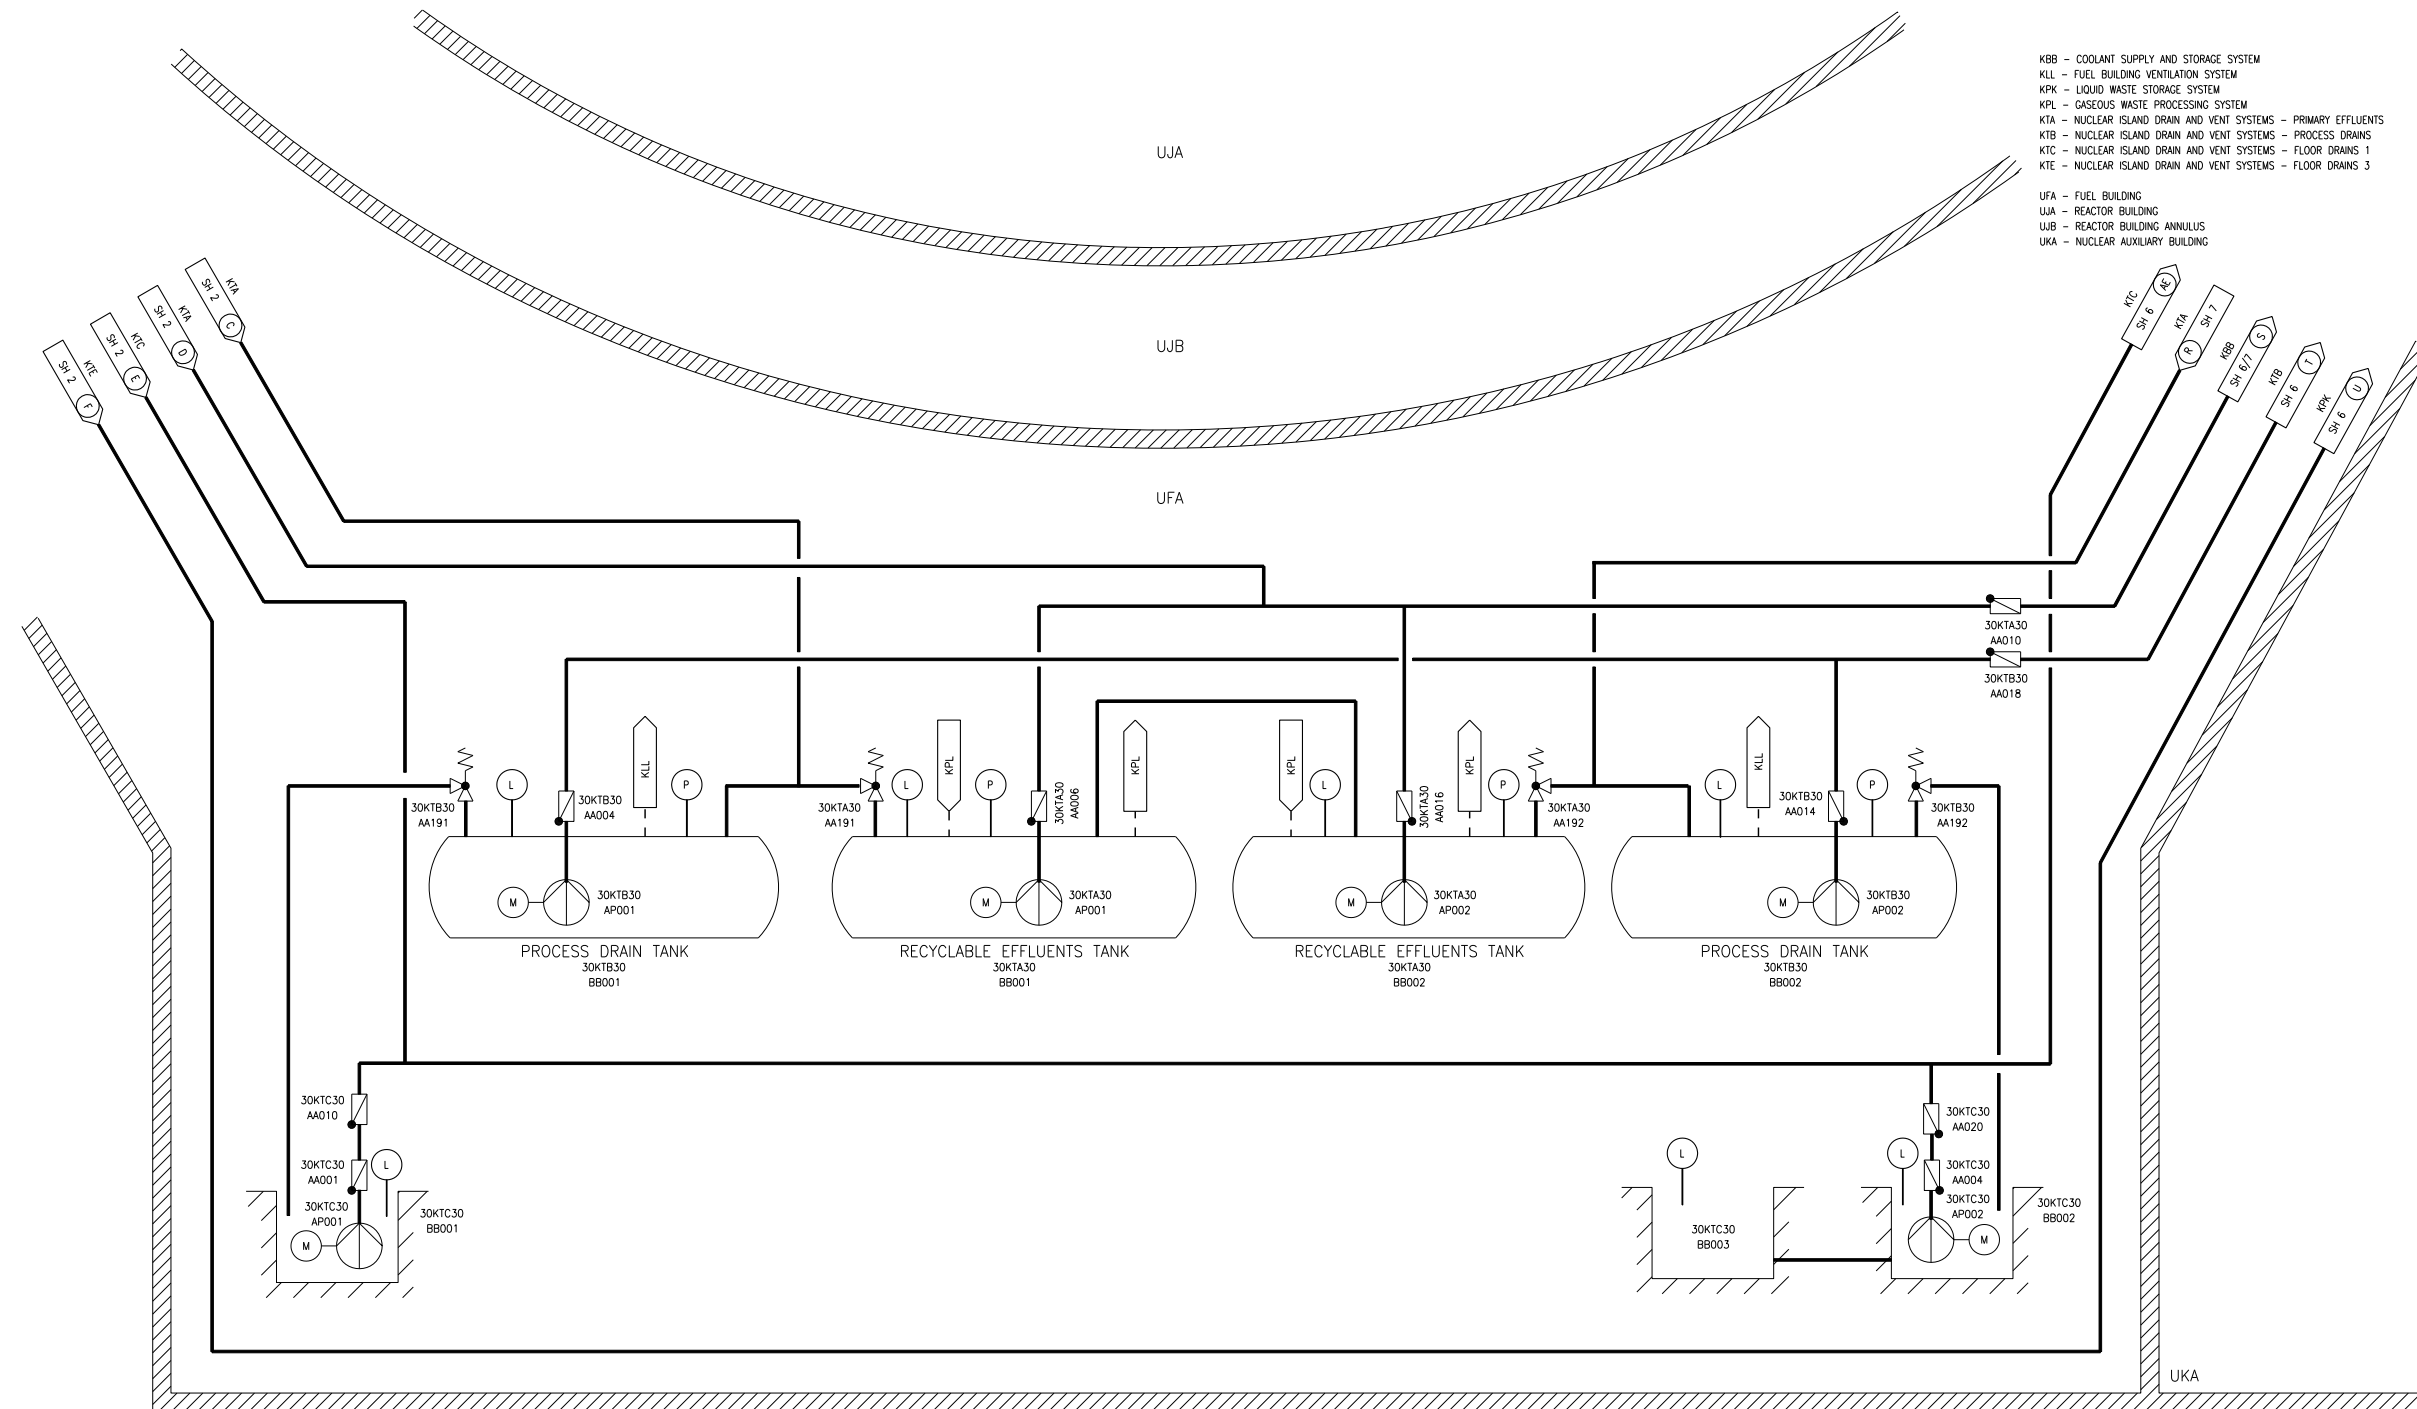

- KBB - COOLANT SUPPLY AND STORAGE SYSTEM
 - KLL - FUEL BUILDING VENTILATION SYSTEM
 - KPK - LIQUID WASTE PROCESSING SYSTEM
 - KPL - GASEOUS WASTE PROCESSING SYSTEM
 - KTA - NUCLEAR ISLAND DRAIN AND VENT SYSTEMS - PRIMARY EFFLUENTS
 - KTB - NUCLEAR ISLAND DRAIN AND VENT SYSTEMS - PROCESS DRAINS
 - KTC - NUCLEAR ISLAND DRAIN AND VENT SYSTEMS - FLOOR DRAINS 1
 - KTE - NUCLEAR ISLAND DRAIN AND VENT SYSTEMS - FLOOR DRAINS 3
-
- UFA - FUEL BUILDING
 - UJA - REACTOR BUILDING
 - UJB - REACTOR BUILDING ANNULUS
 - UKA - NUCLEAR AUXILIARY BUILDING

KTX05T2

Figure 9.3.3-1—Nuclear Island Drain and Vent System
Sheet 6 of 8


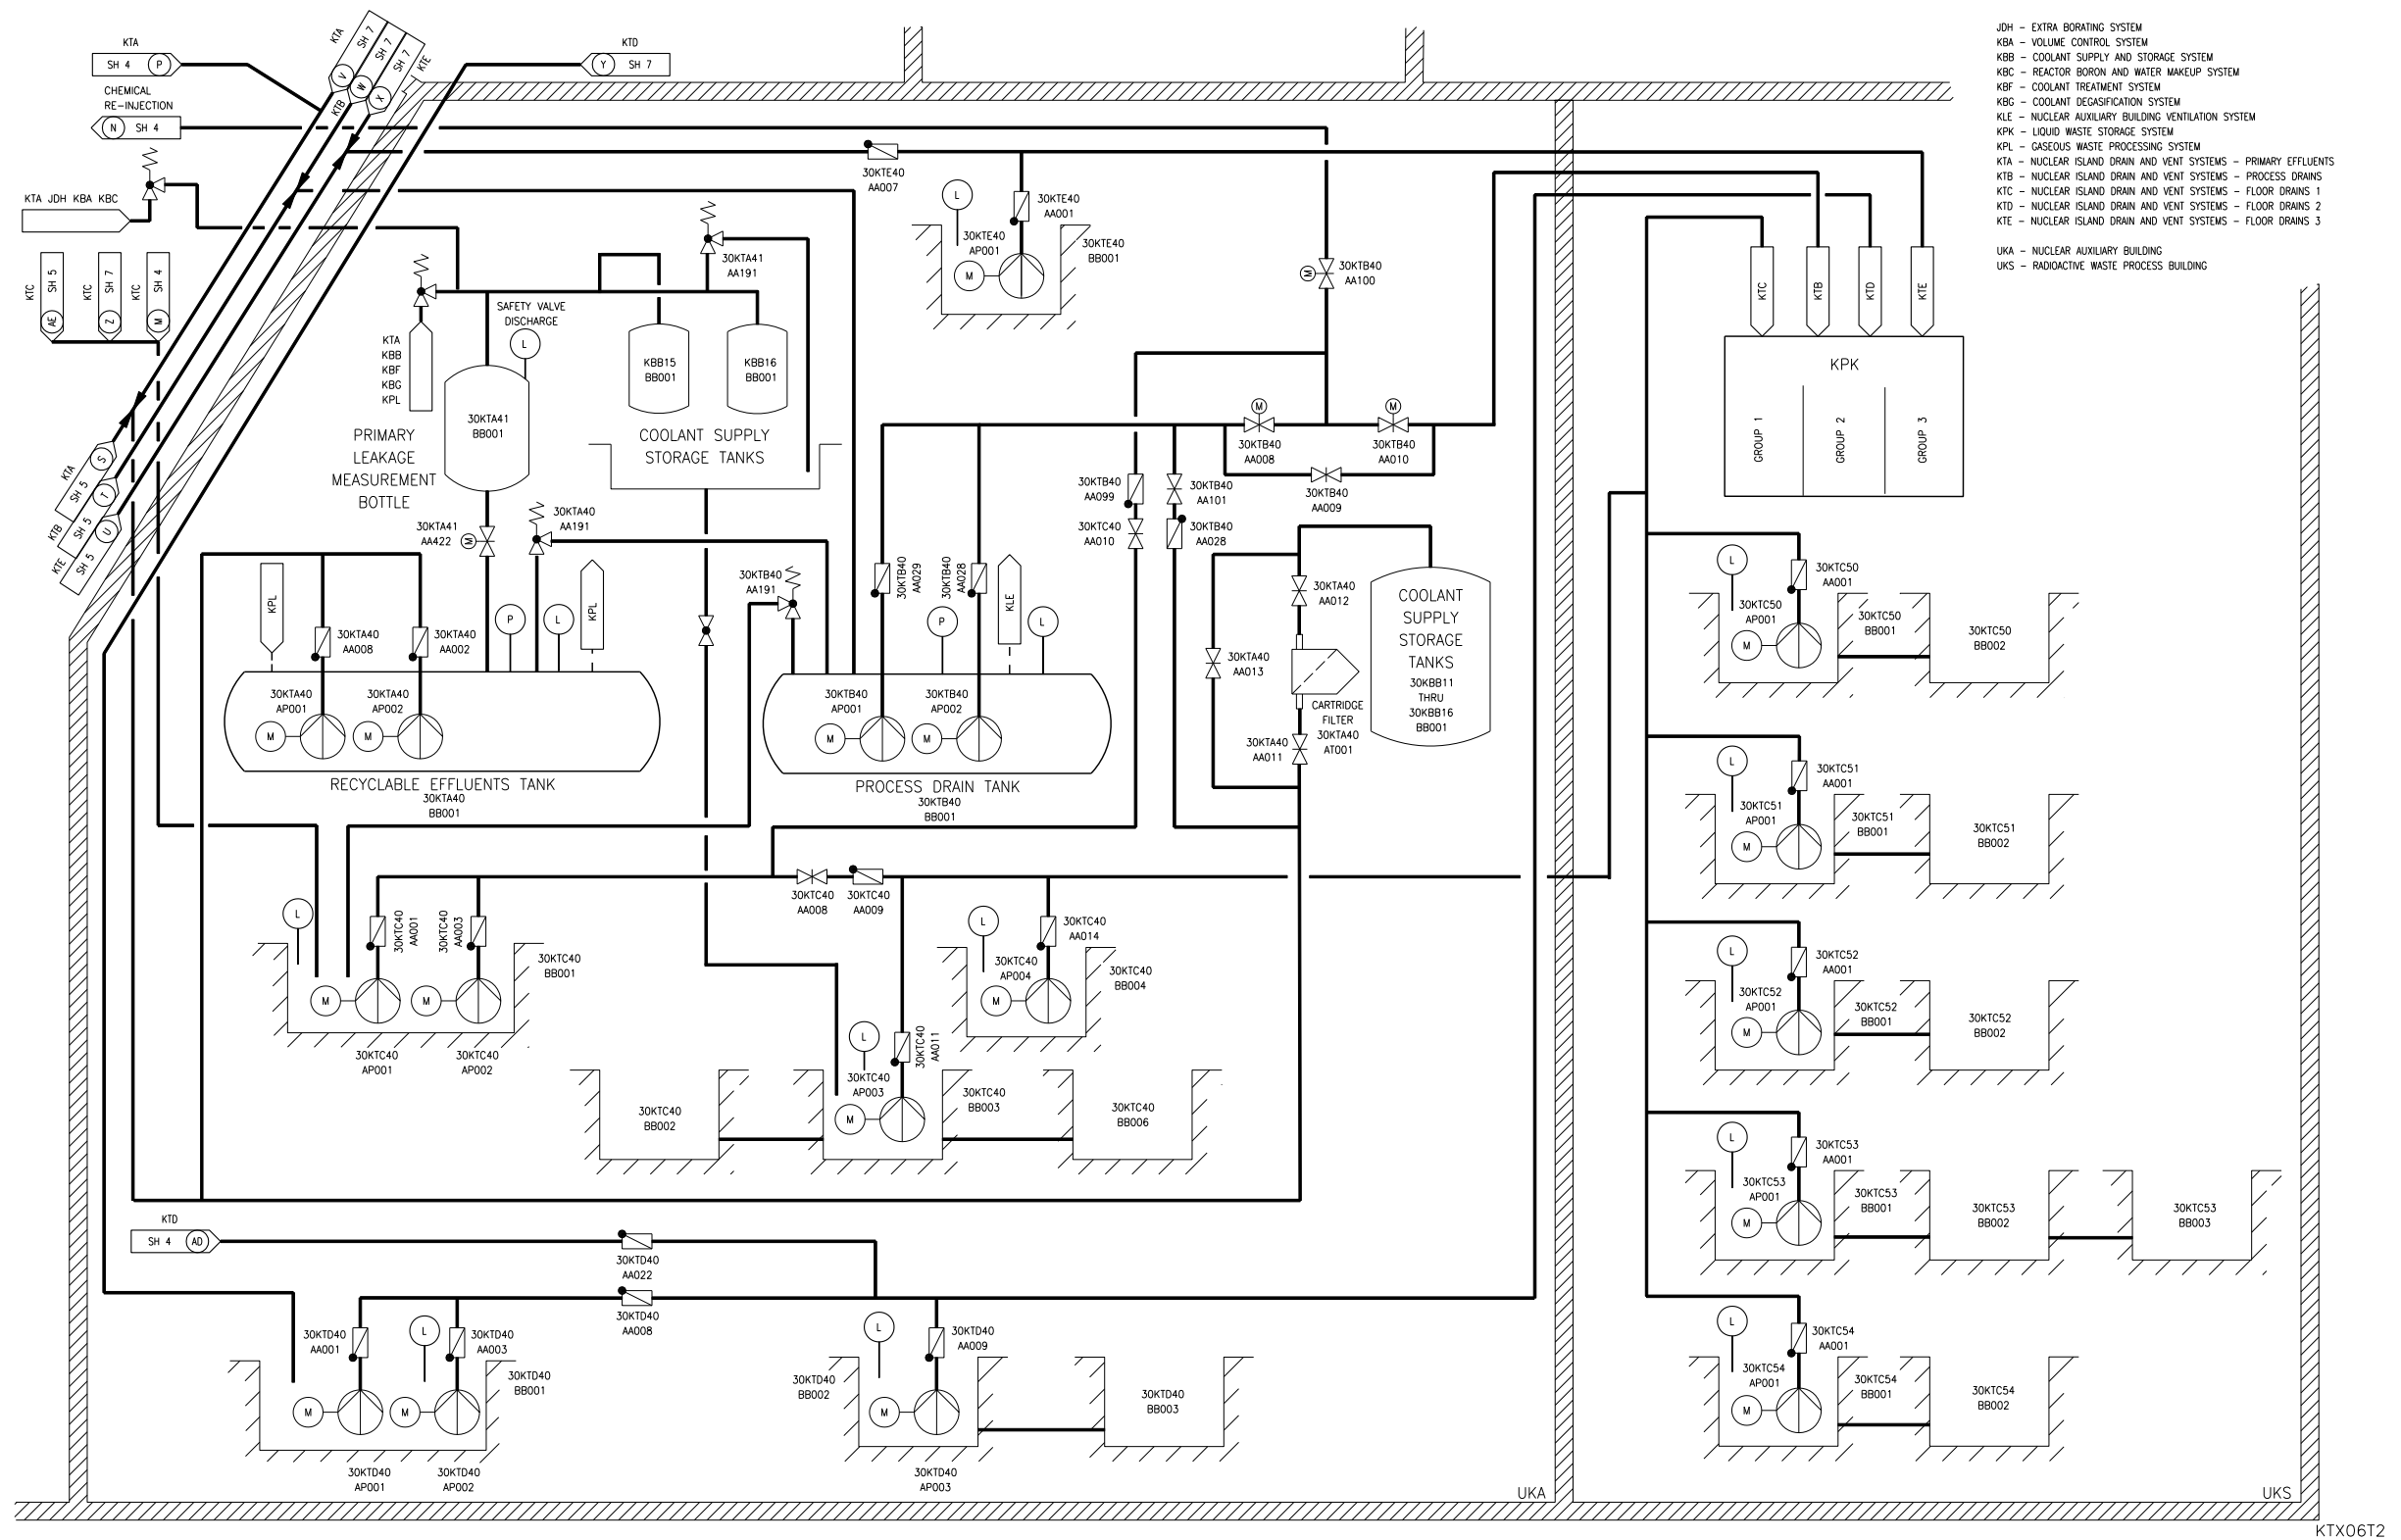


Figure 9.3.3-1—Nuclear Island Drain and Vent System
Sheet 7 of 8

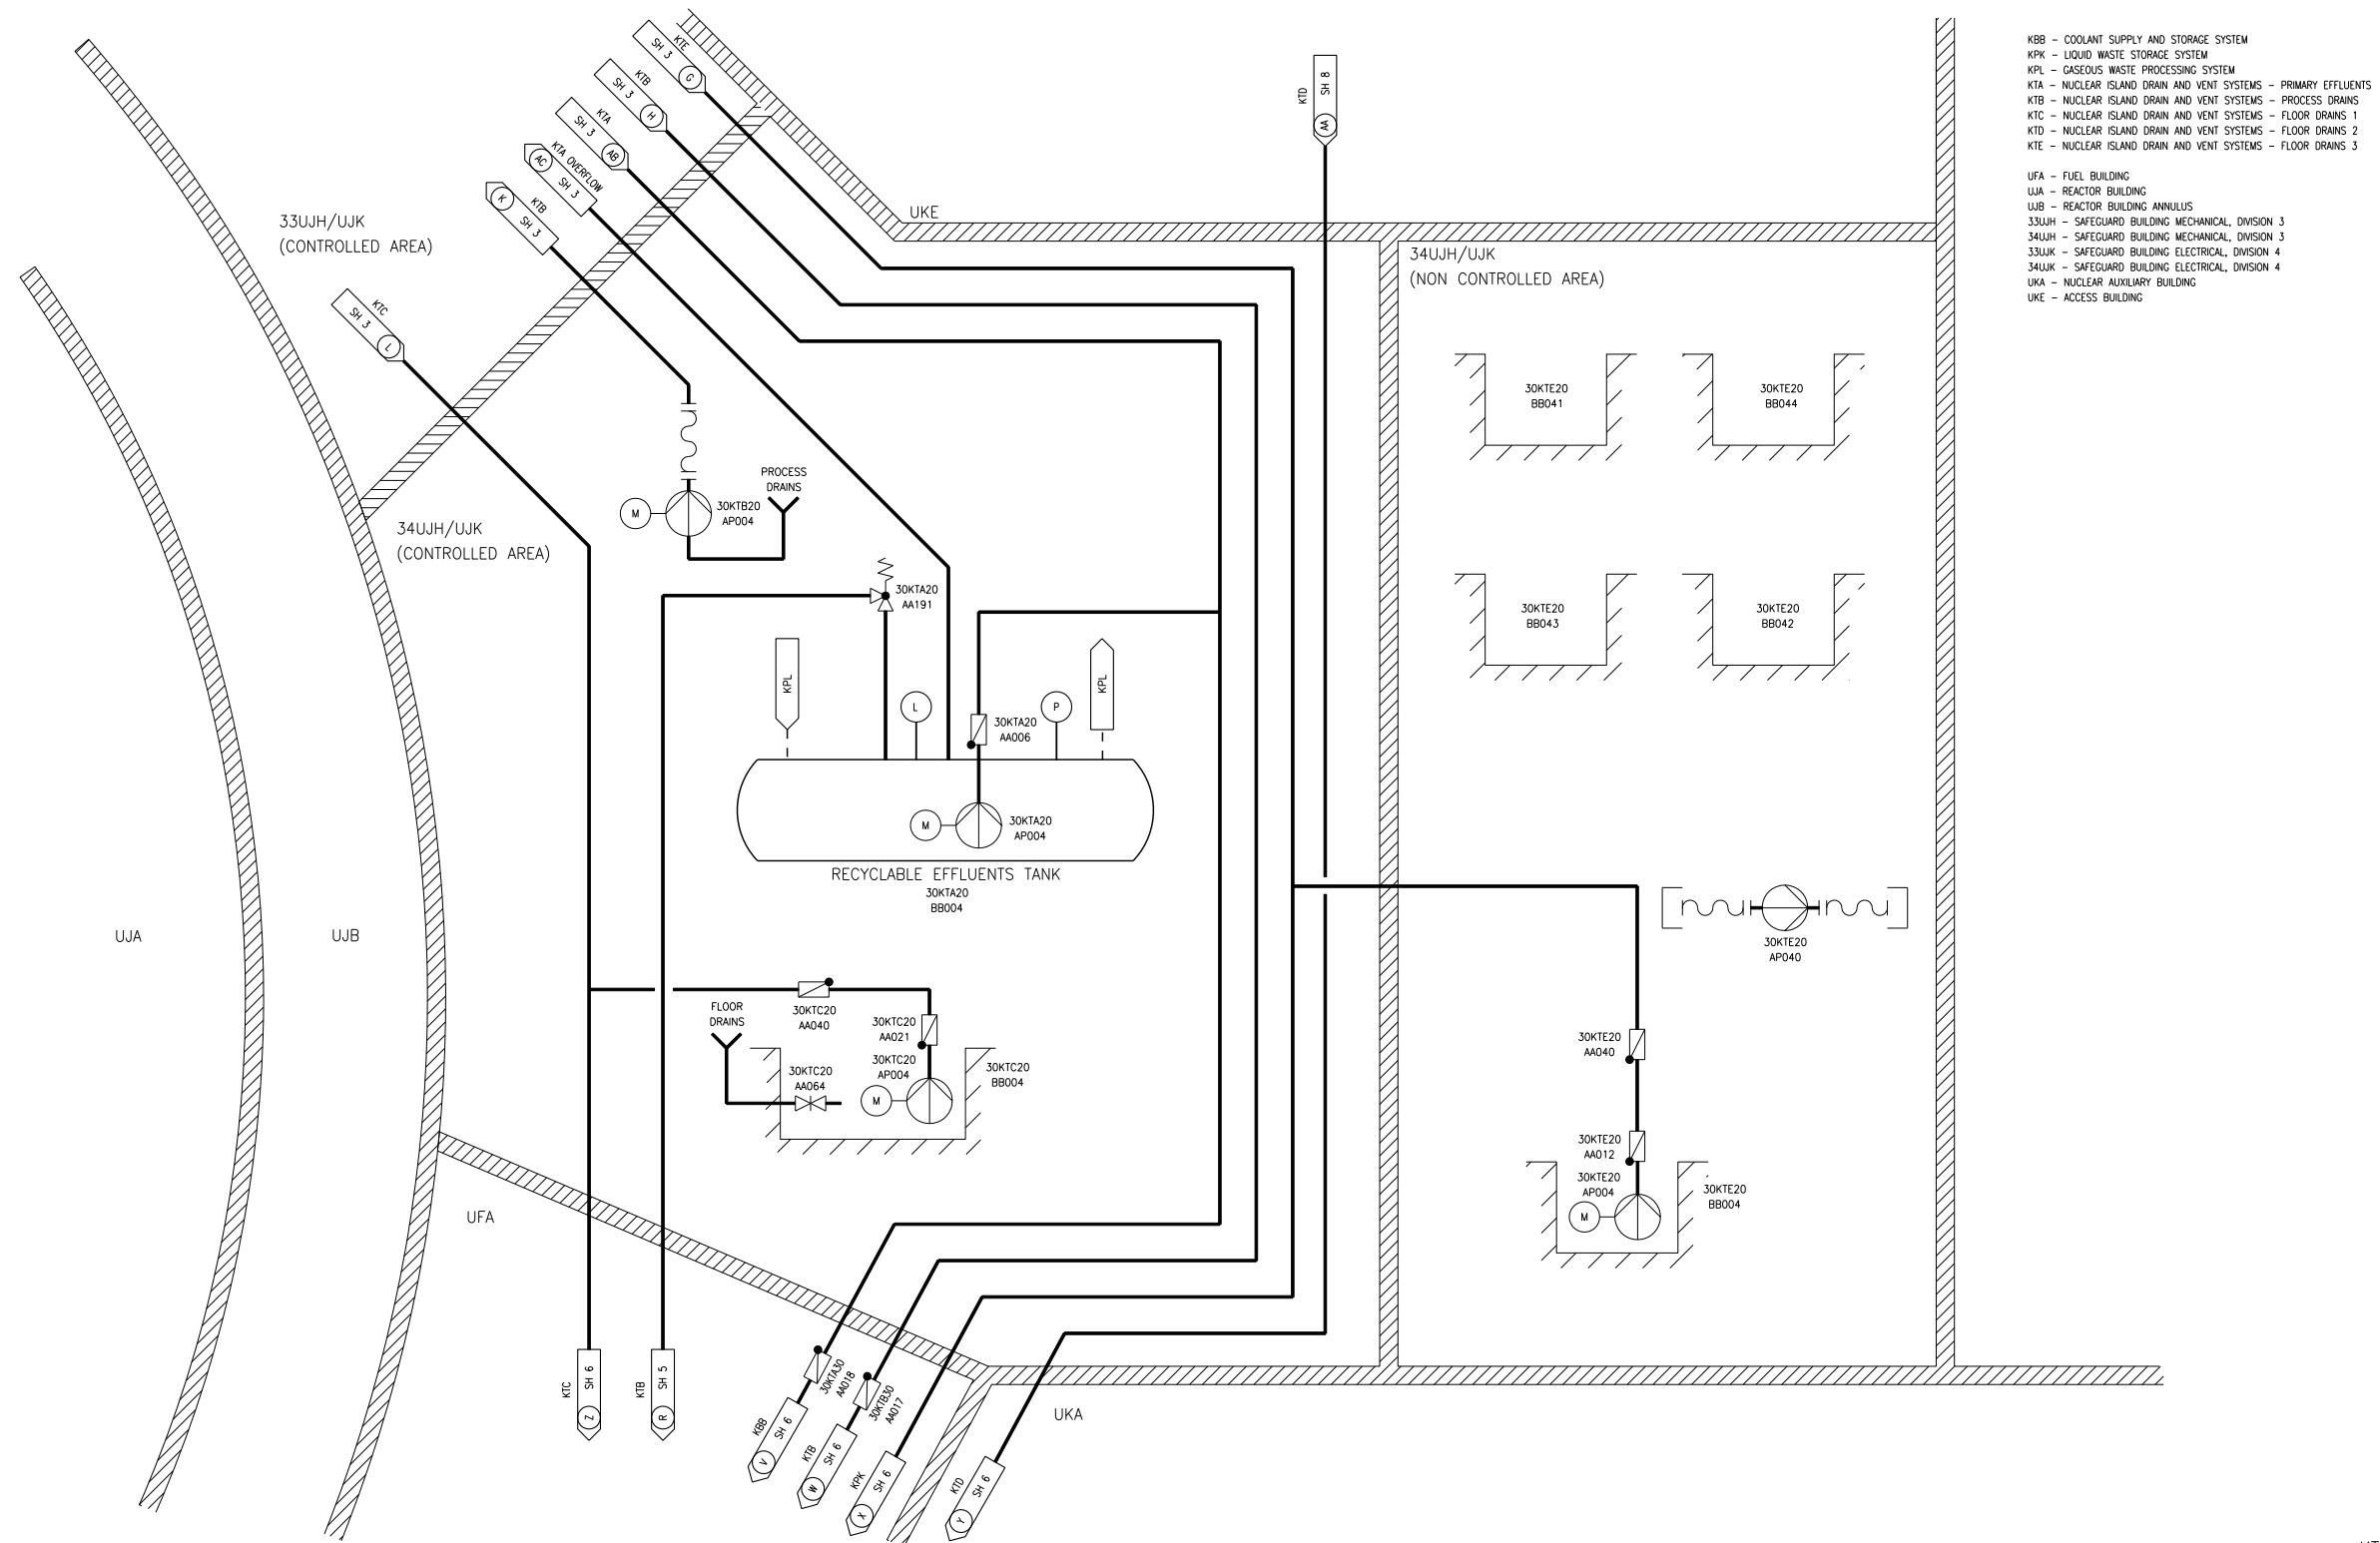


KTX07T2

Figure 9.3.3-1—Nuclear Island Drain and Vent System
Sheet 8 of 8

KTD - NUCLEAR ISLAND DRAIN AND VENT SYSTEMS - FLOOR DRAINS 2

33UJH - SAFEGUARD BUILDING MECHANICAL, DIVISION 3
 34UJH - SAFEGUARD BUILDING MECHANICAL, DIVISION 4
 33UJK - SAFEGUARD BUILDING ELECTRICAL, DIVISION 3
 34UJK - SAFEGUARD BUILDING ELECTRICAL, DIVISION 4
 UKE - ACCESS BUILDING

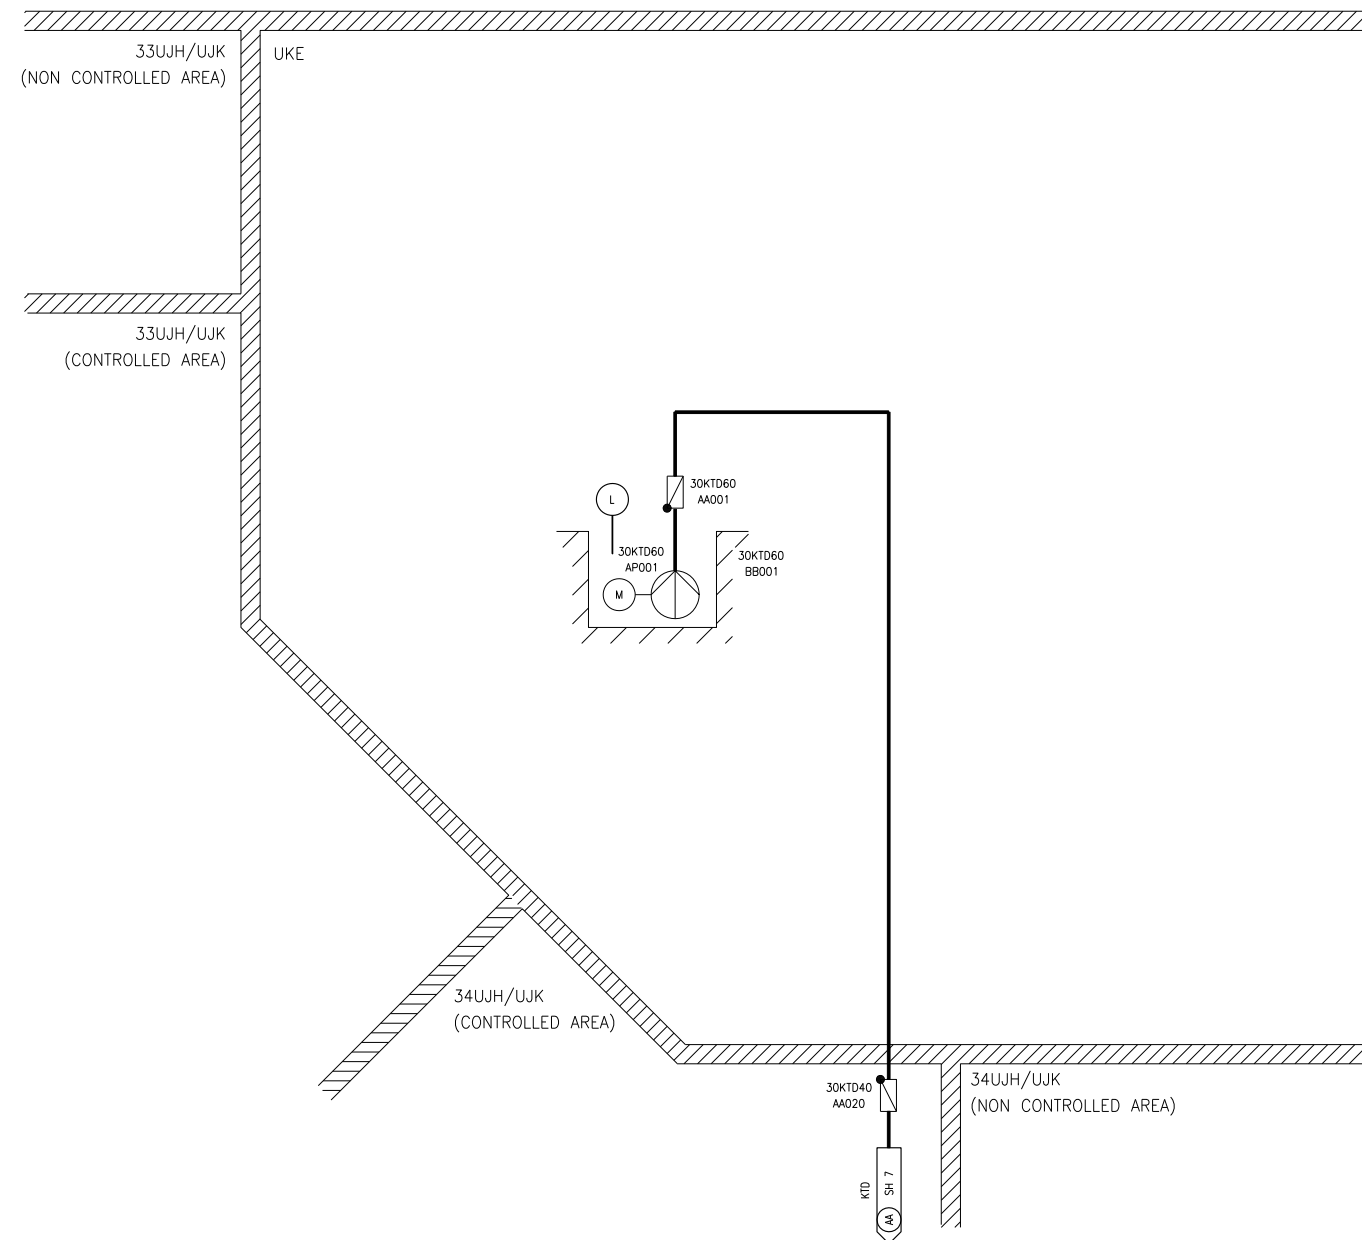

KTX08T2