
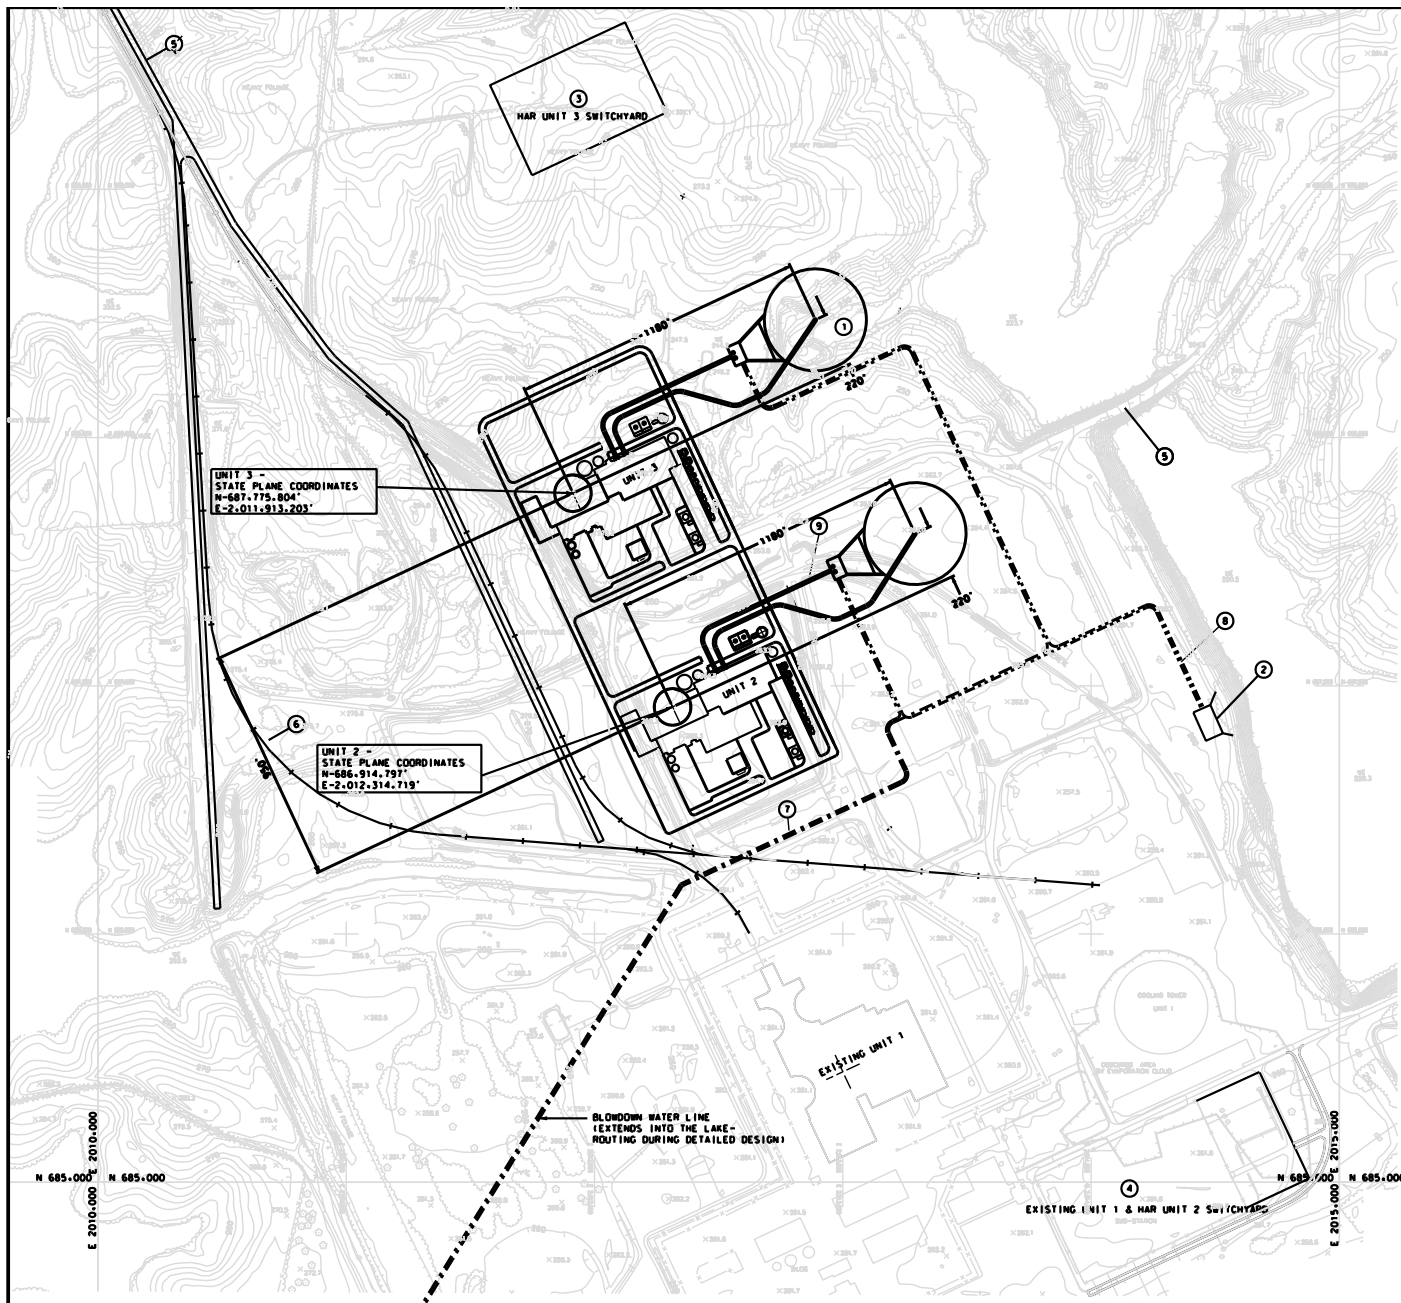


LEGEND

1. COOLING TOWER
2. MAKEUP WATER PUMP HOUSE
3. HAR UNIT 3 SWITCHYARD
4. EXISTING UNIT 1 & HAR UNIT 2 SWITCHYARD
5. CONSTRUCTION ACCESS ROADS
6. NEW RAILROAD TRACK
7. BLOWDOWN WATER LINE
8. MAKEUP WATER LINE
9. CIRCULATING WATER LINE

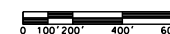

Progress Energy Carolinas

Shearon Harris Nuclear Power Plant

Units 2 and 3

Part 2, Final Safety Analysis Report

Site Layout

FIGURE 1.1-201

Rev. E