



LA SALLE COUNTY STATION
UPDATED FINAL SAFETY ANALYSIS REPORT

FIGURE 9.5-1
FIRE PROTECTION SYSTEM
(SHEET 32 OF 41) EL. 663'-0"

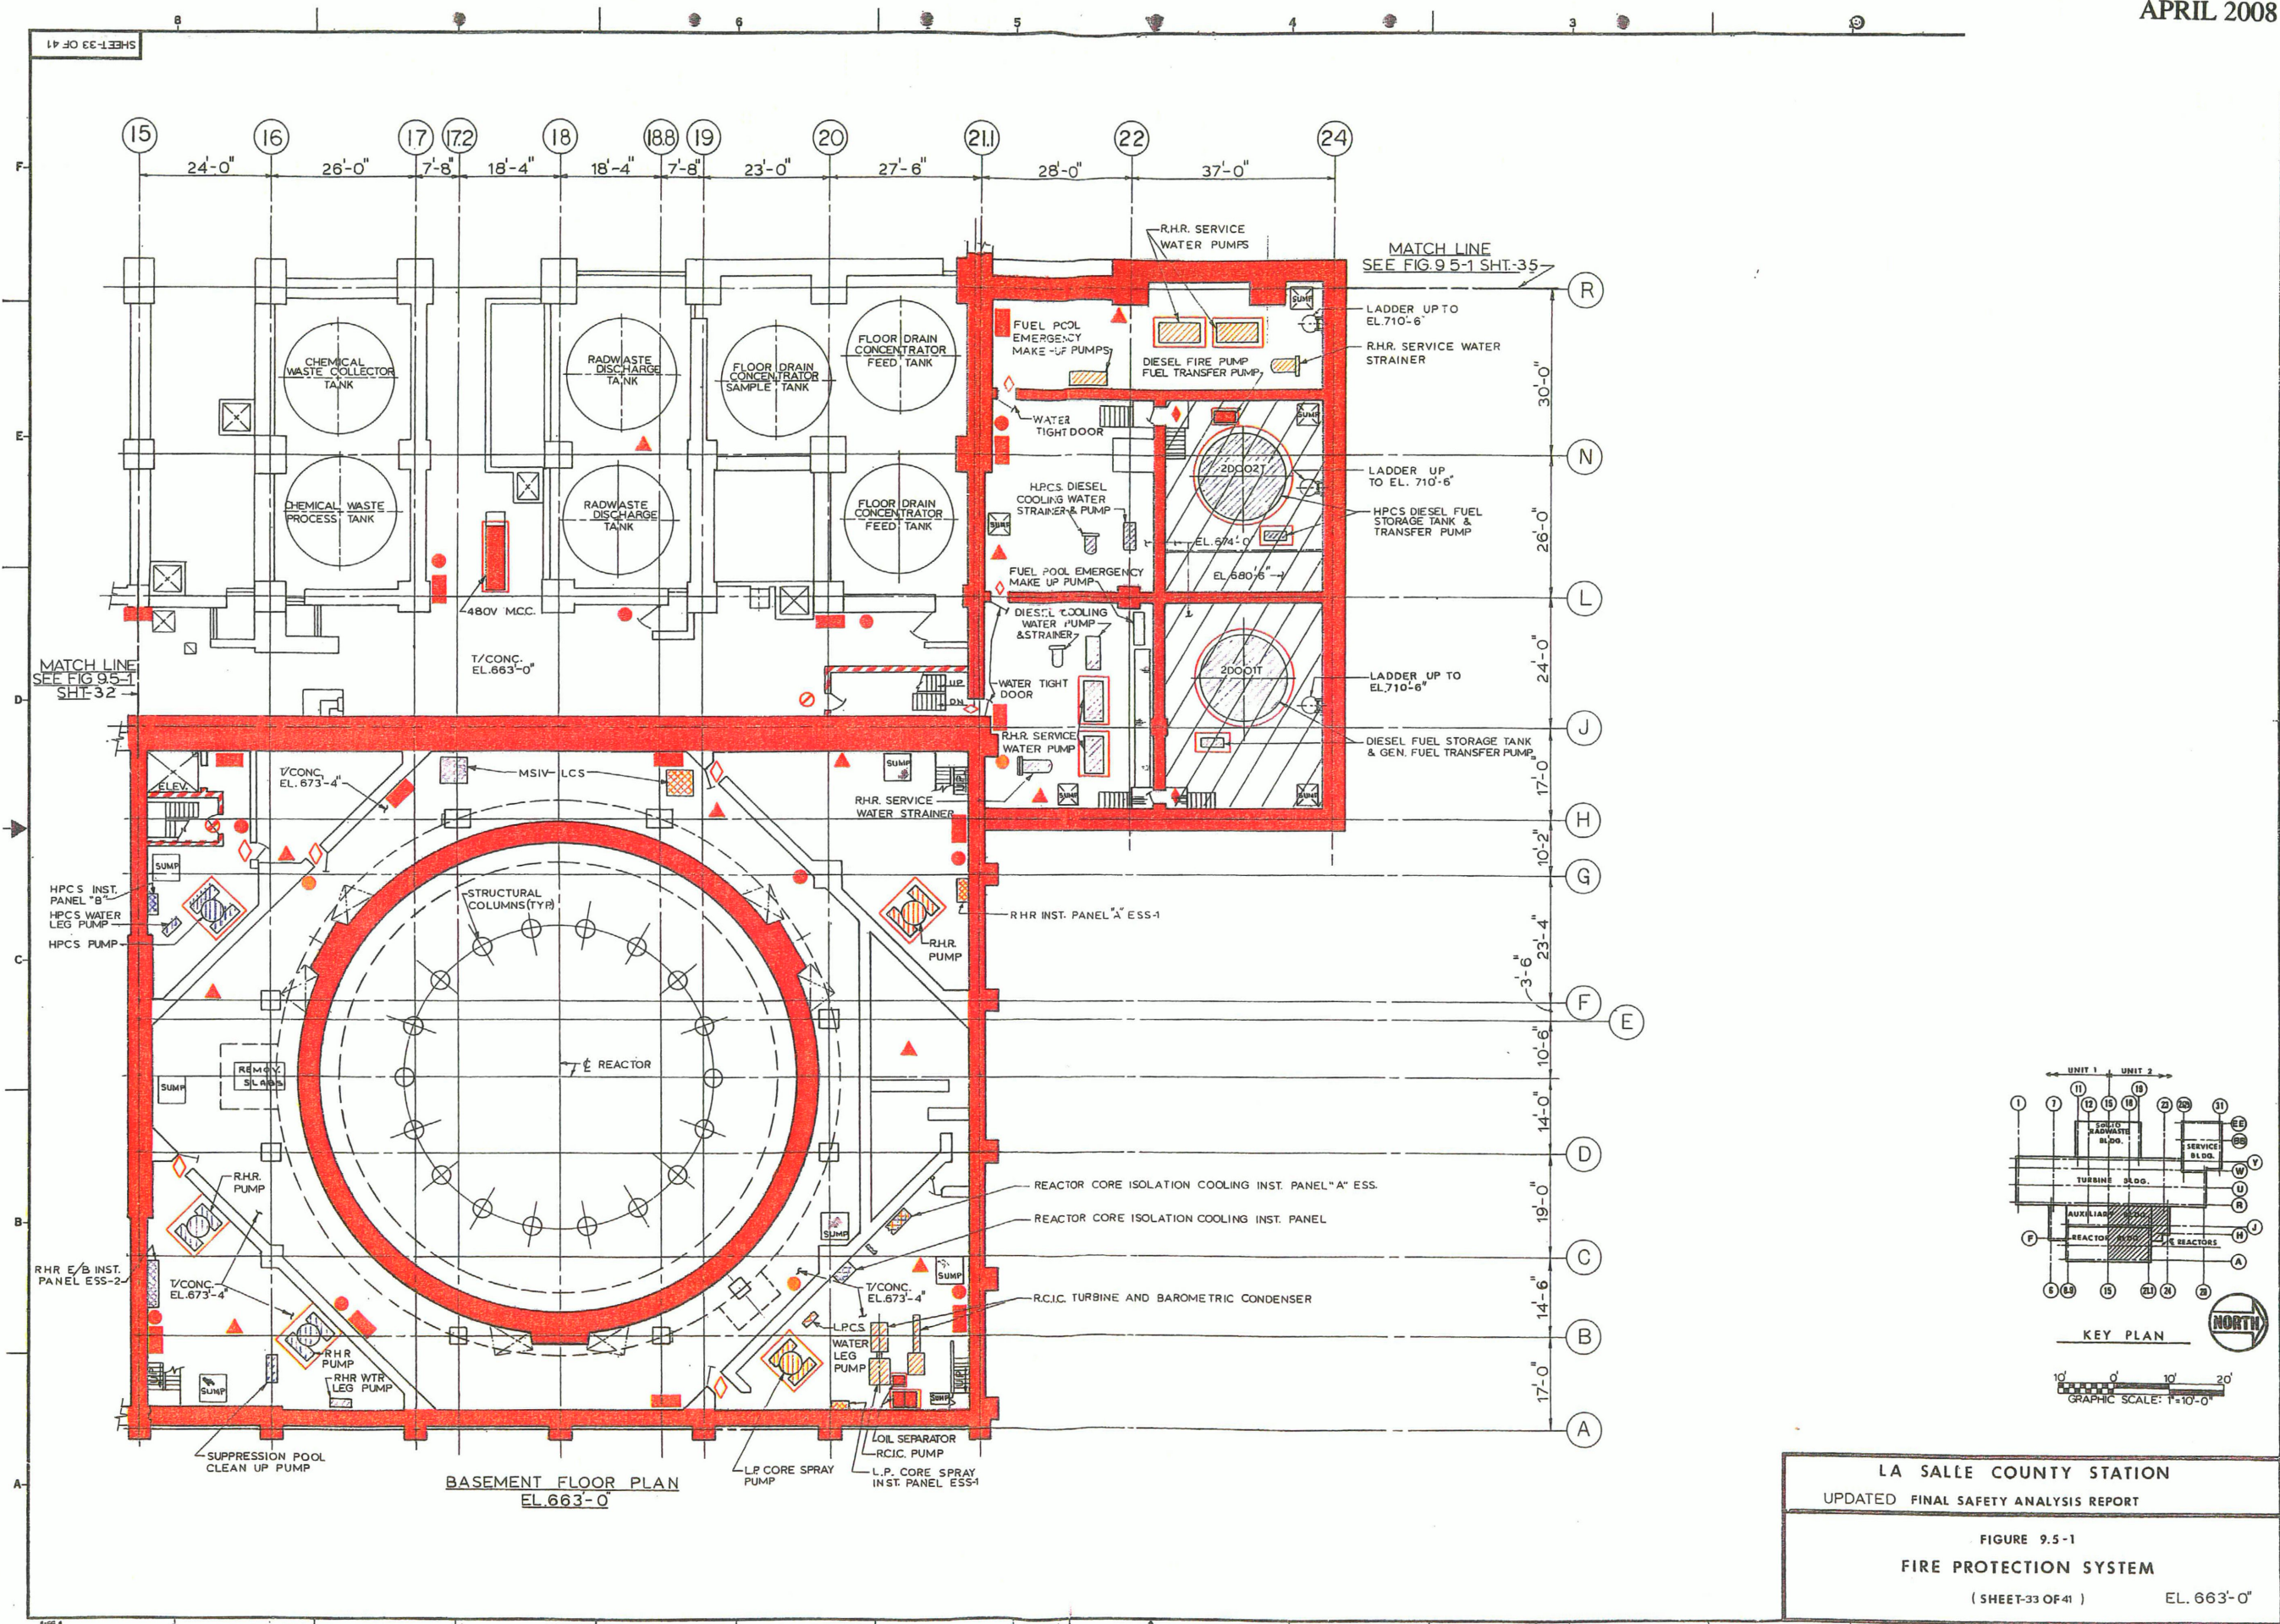

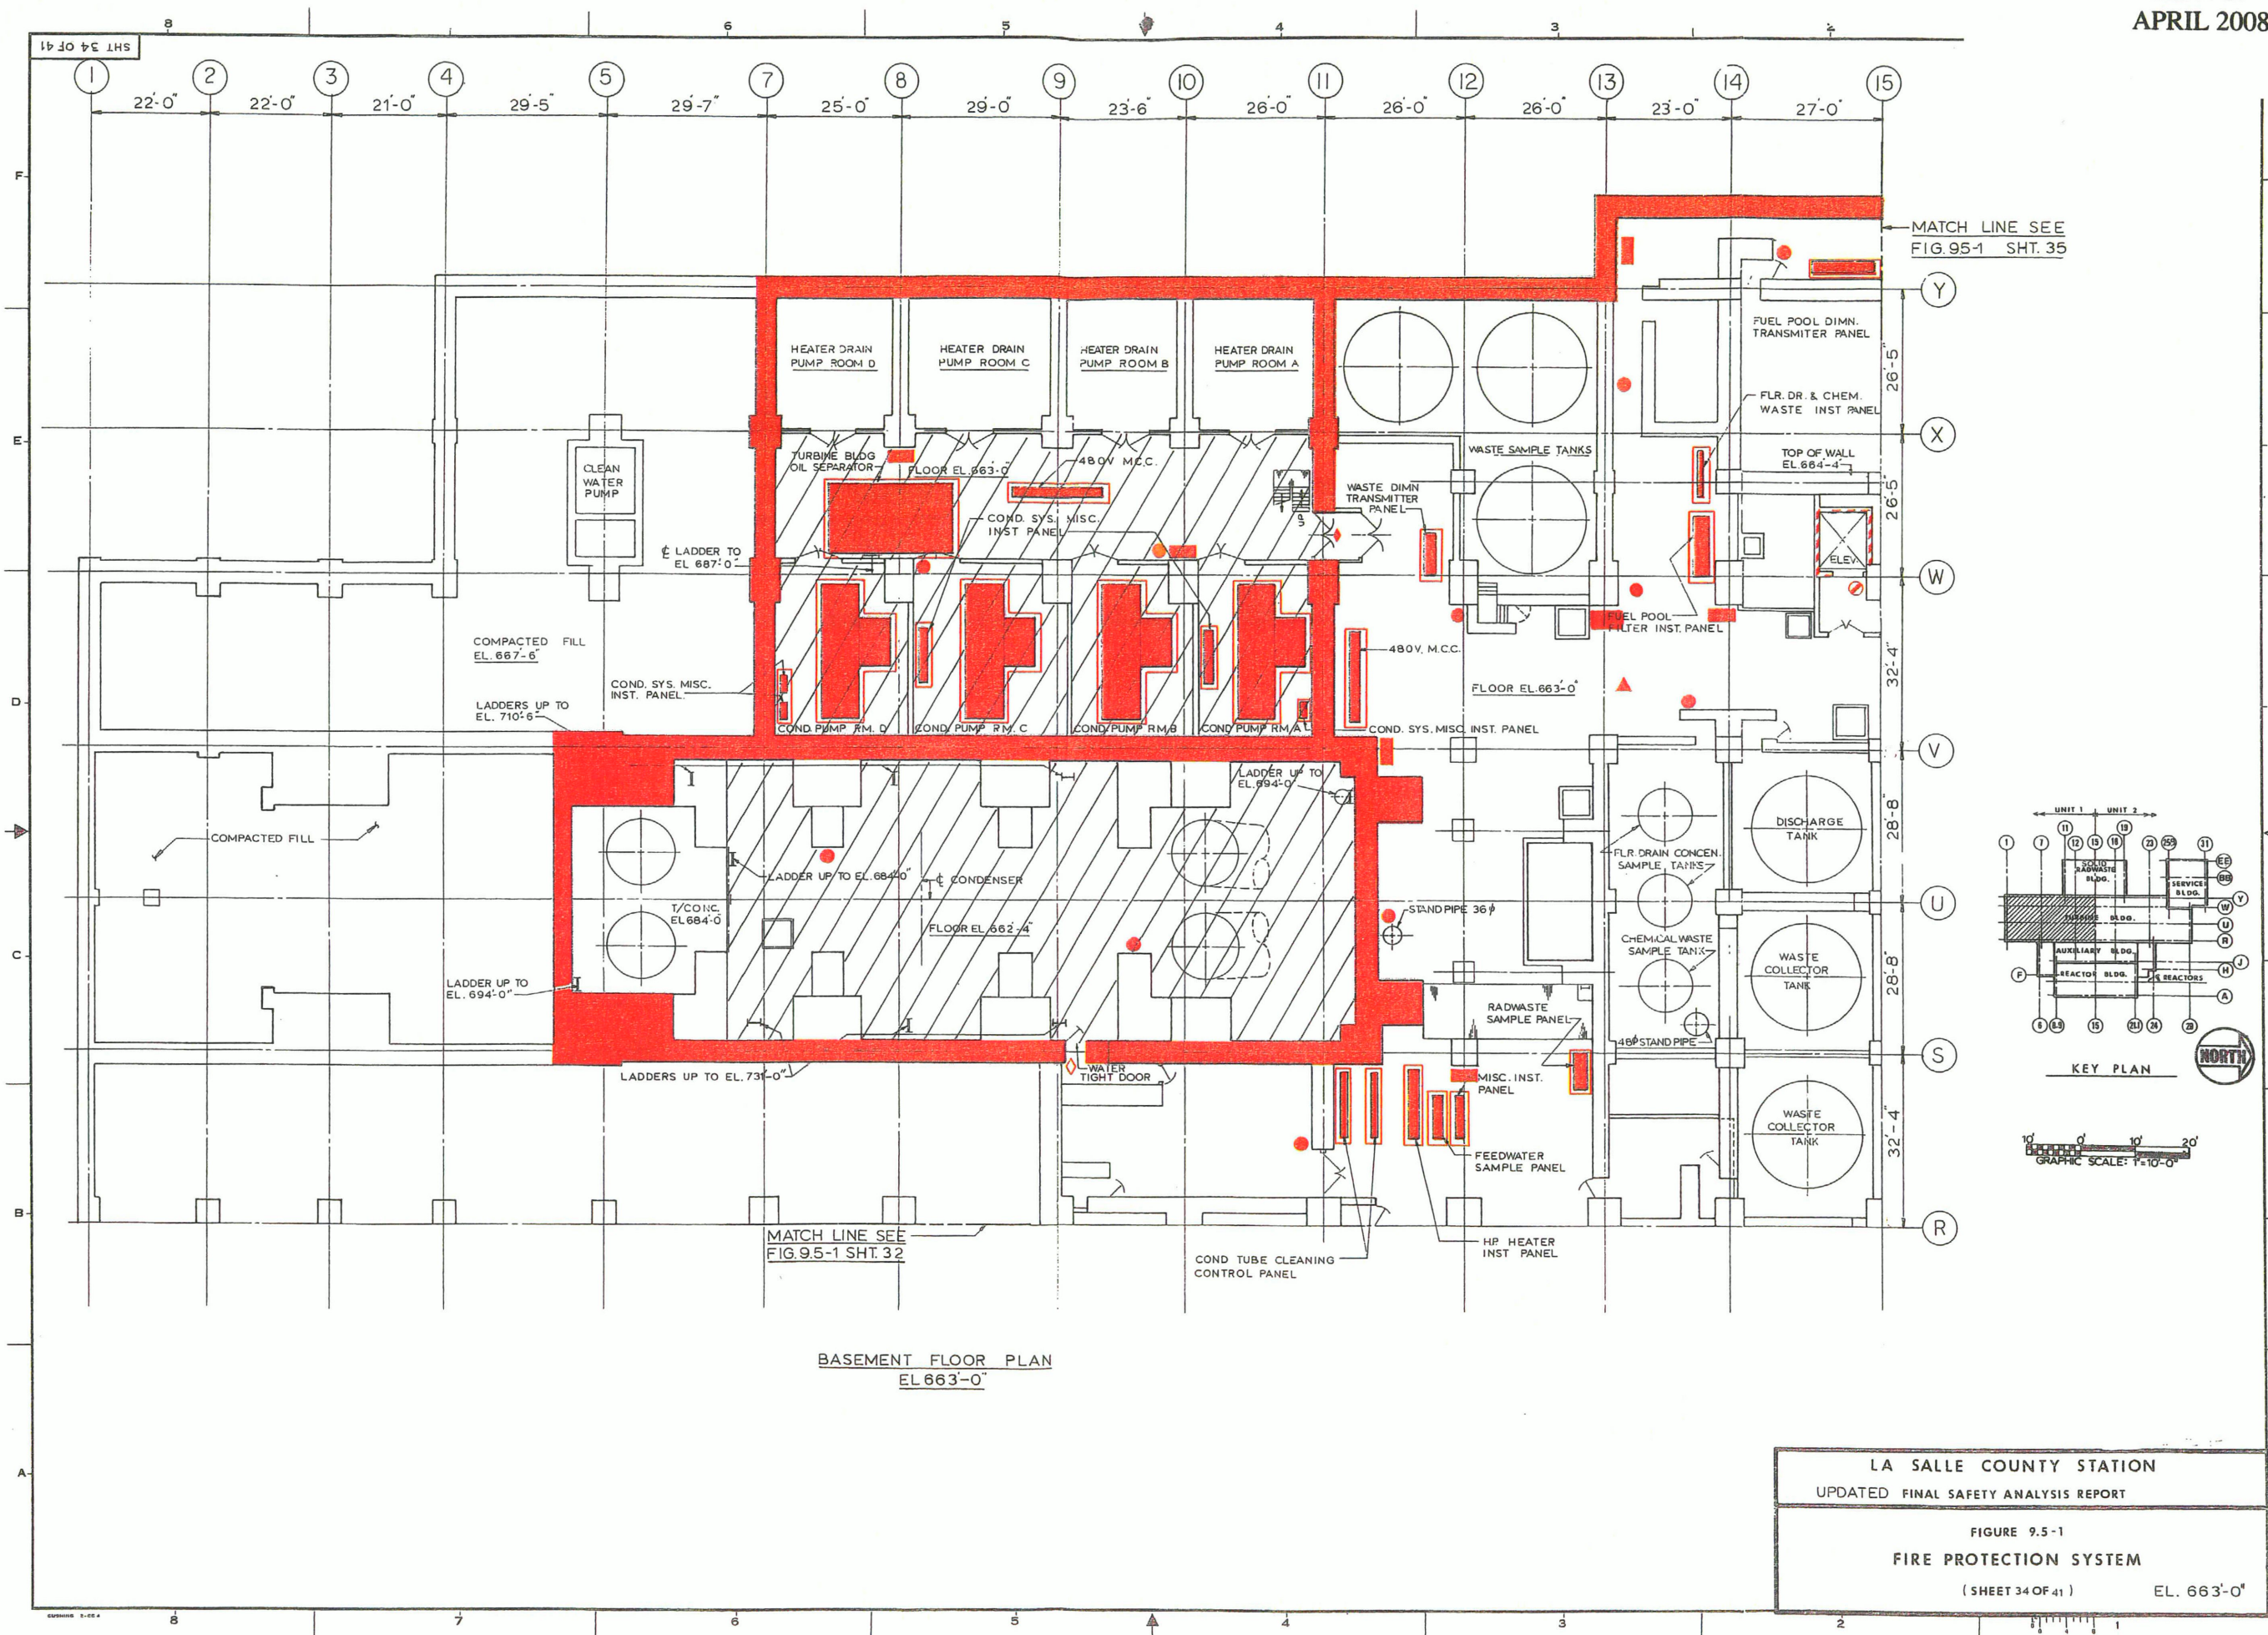

LA SALLE COUNTY STATION
UPDATED FINAL SAFETY ANALYSIS REPORT

FIGURE 9.5-1
FIRE PROTECTION SYSTEM

(SHEET 34 OF 41) EL. 663'-0"