



BASEMENT FLOOR PLAN
EL. 663'-0"

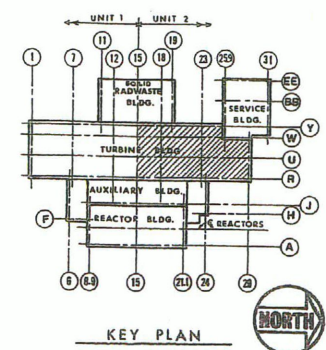


LA SALLE COUNTY STATION
UPDATED FINAL SAFETY ANALYSIS REPORT

FIGURE 9.5-1
FIRE PROTECTION SYSTEM
(SHEET 35 OF 41) EL. 663'-0"

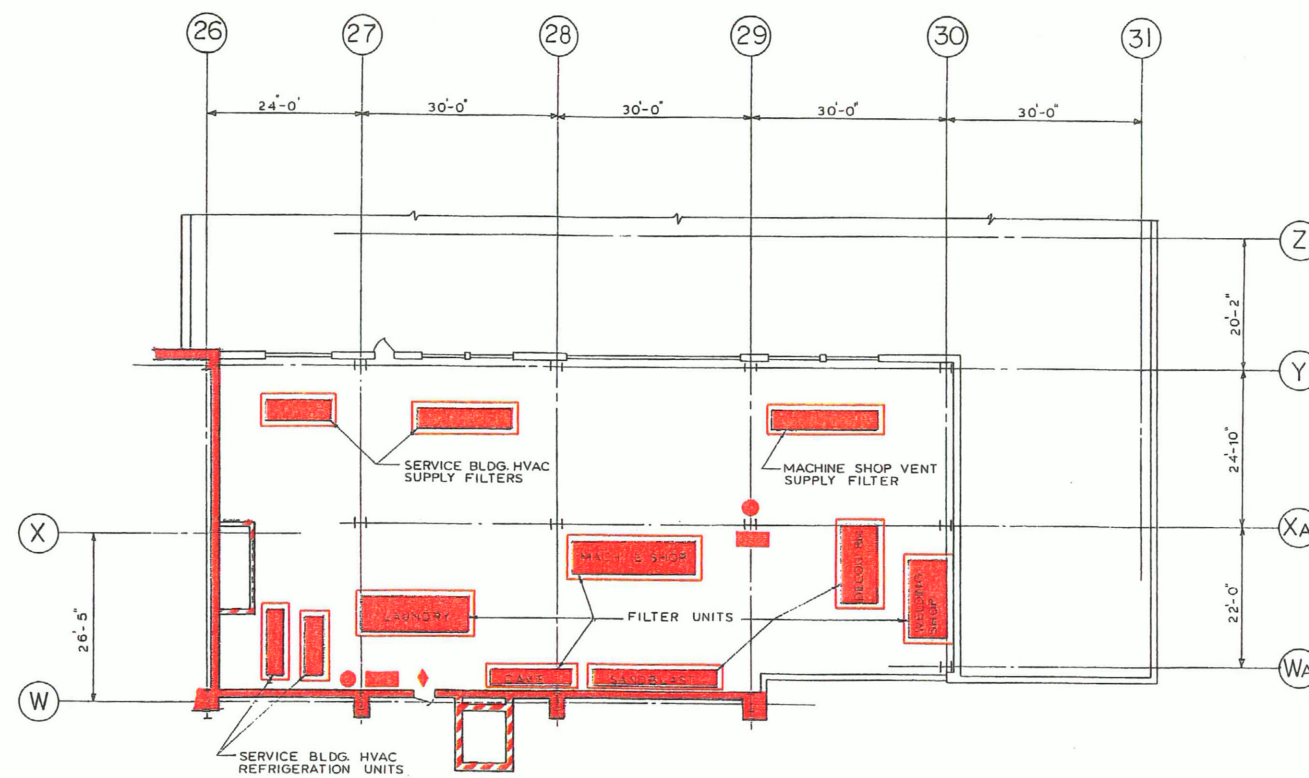


SERVICE BUILDING EL. 742'-10¹/₂'

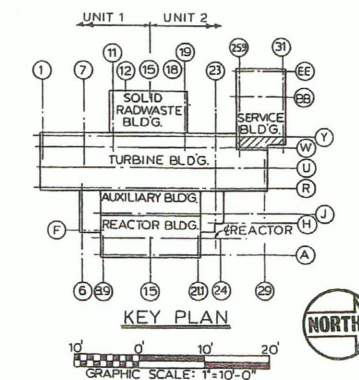


LA SALLE COUNTY STATION
UPDATED FINAL SAFETY ANALYSIS REPORT


FIGURE 9.5-1
FIRE PROTECTION SYSTEM
(SHEET 36 OF 41) EL. 742'-10¹/₂'

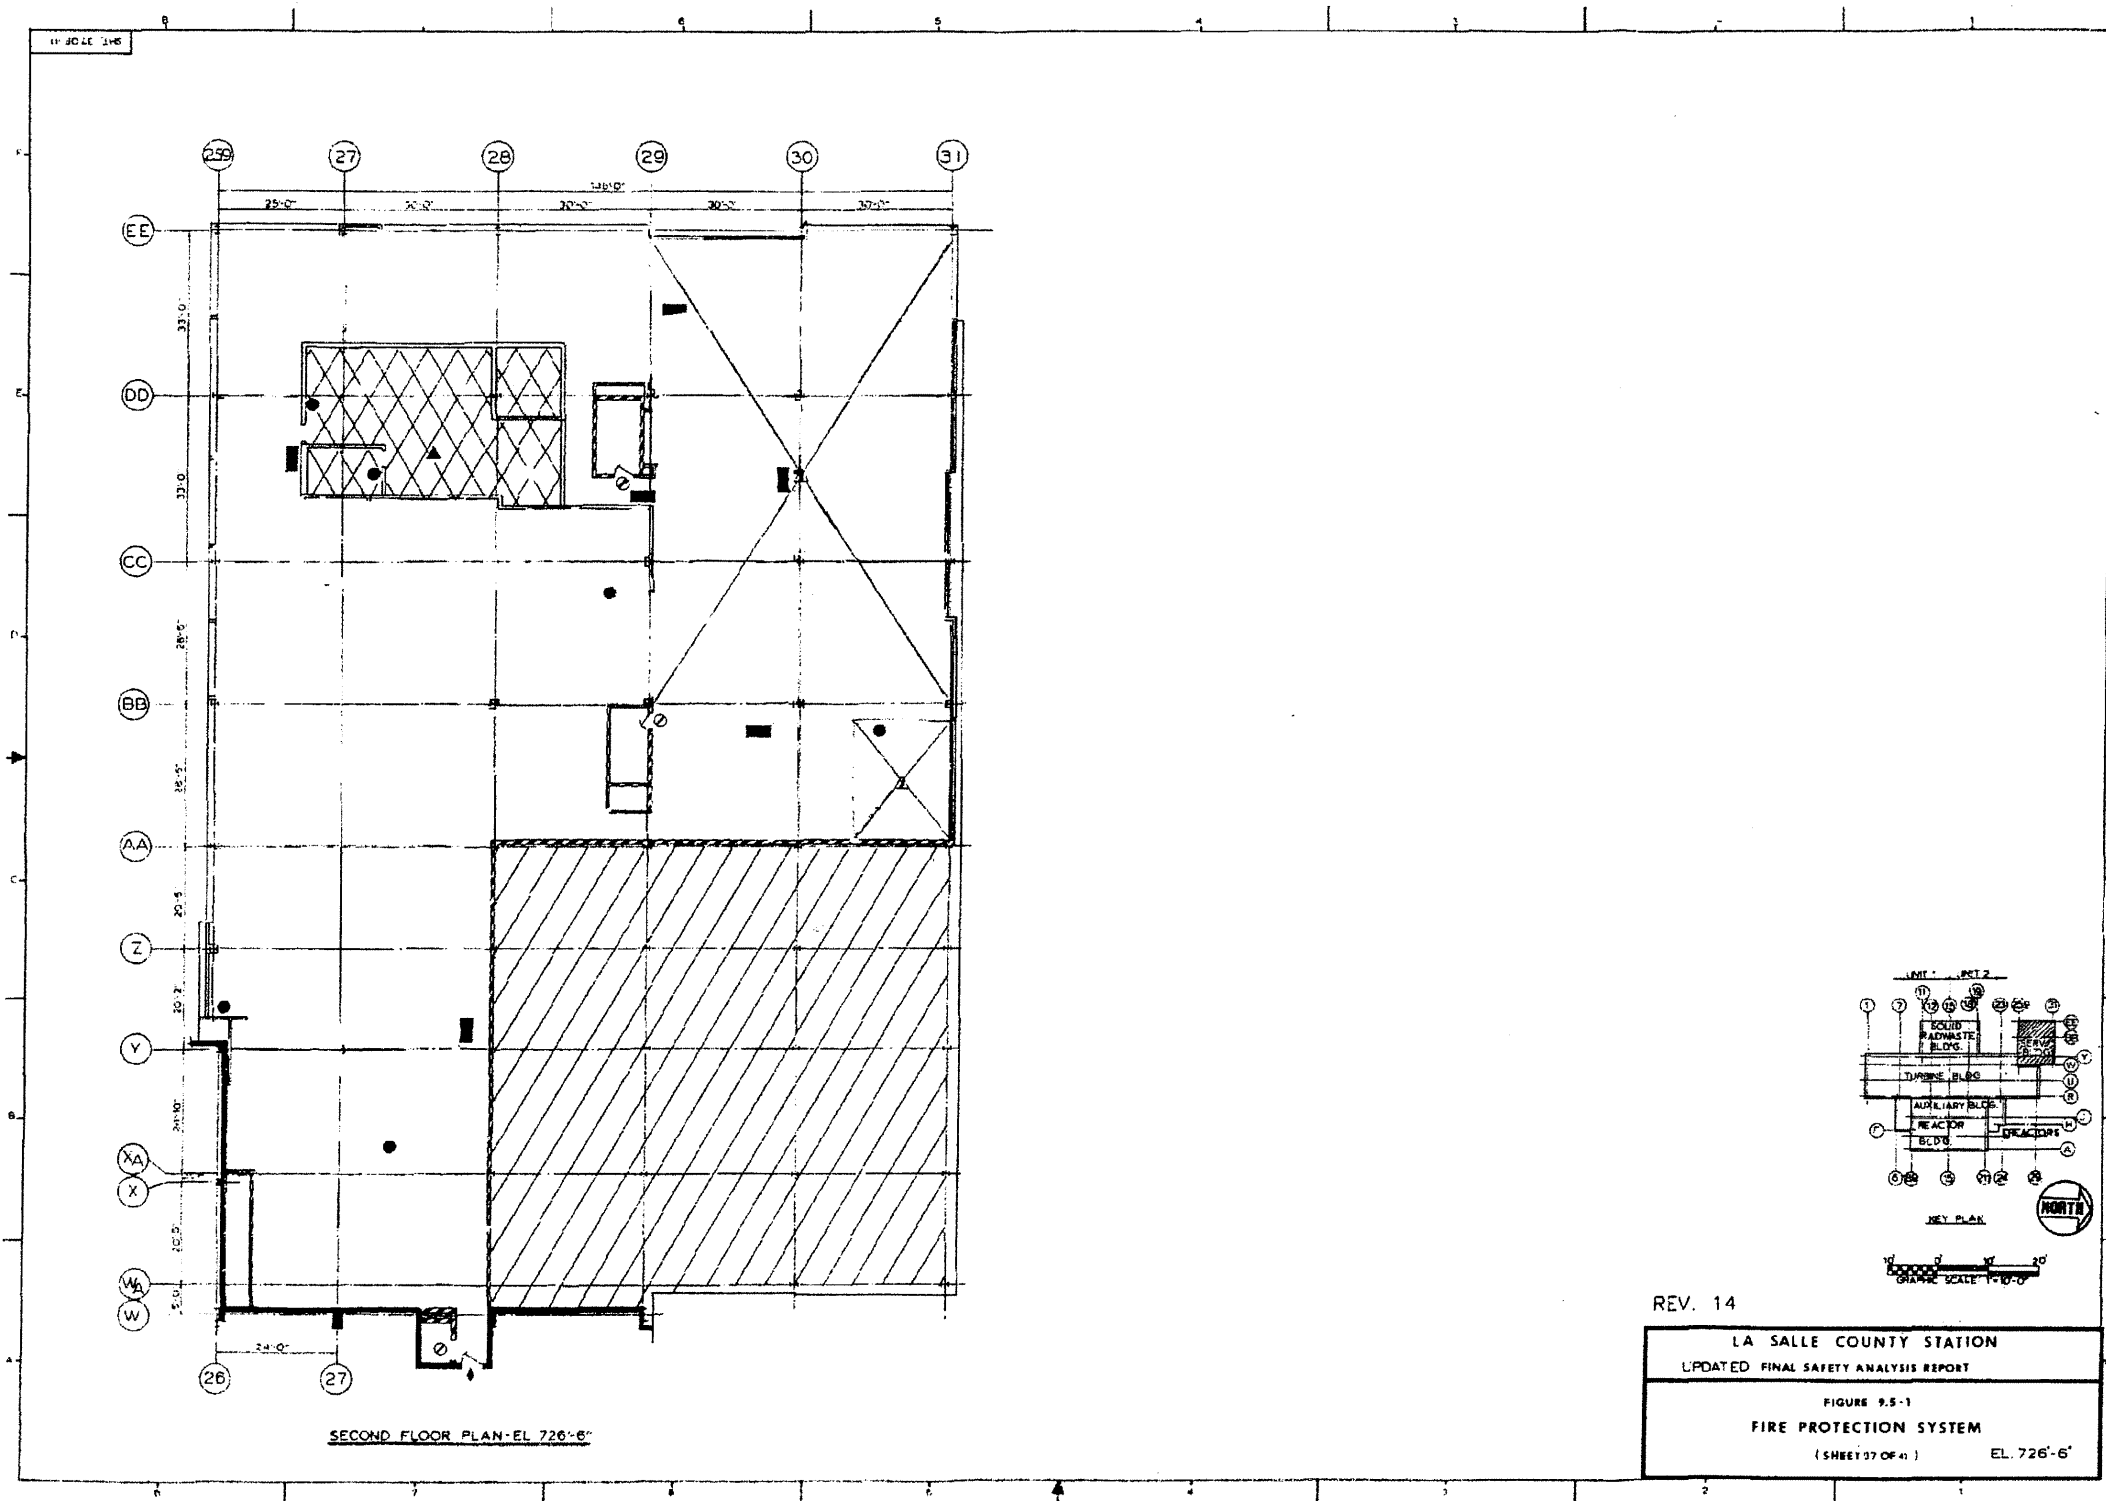

REV. 14, APRIL 2002

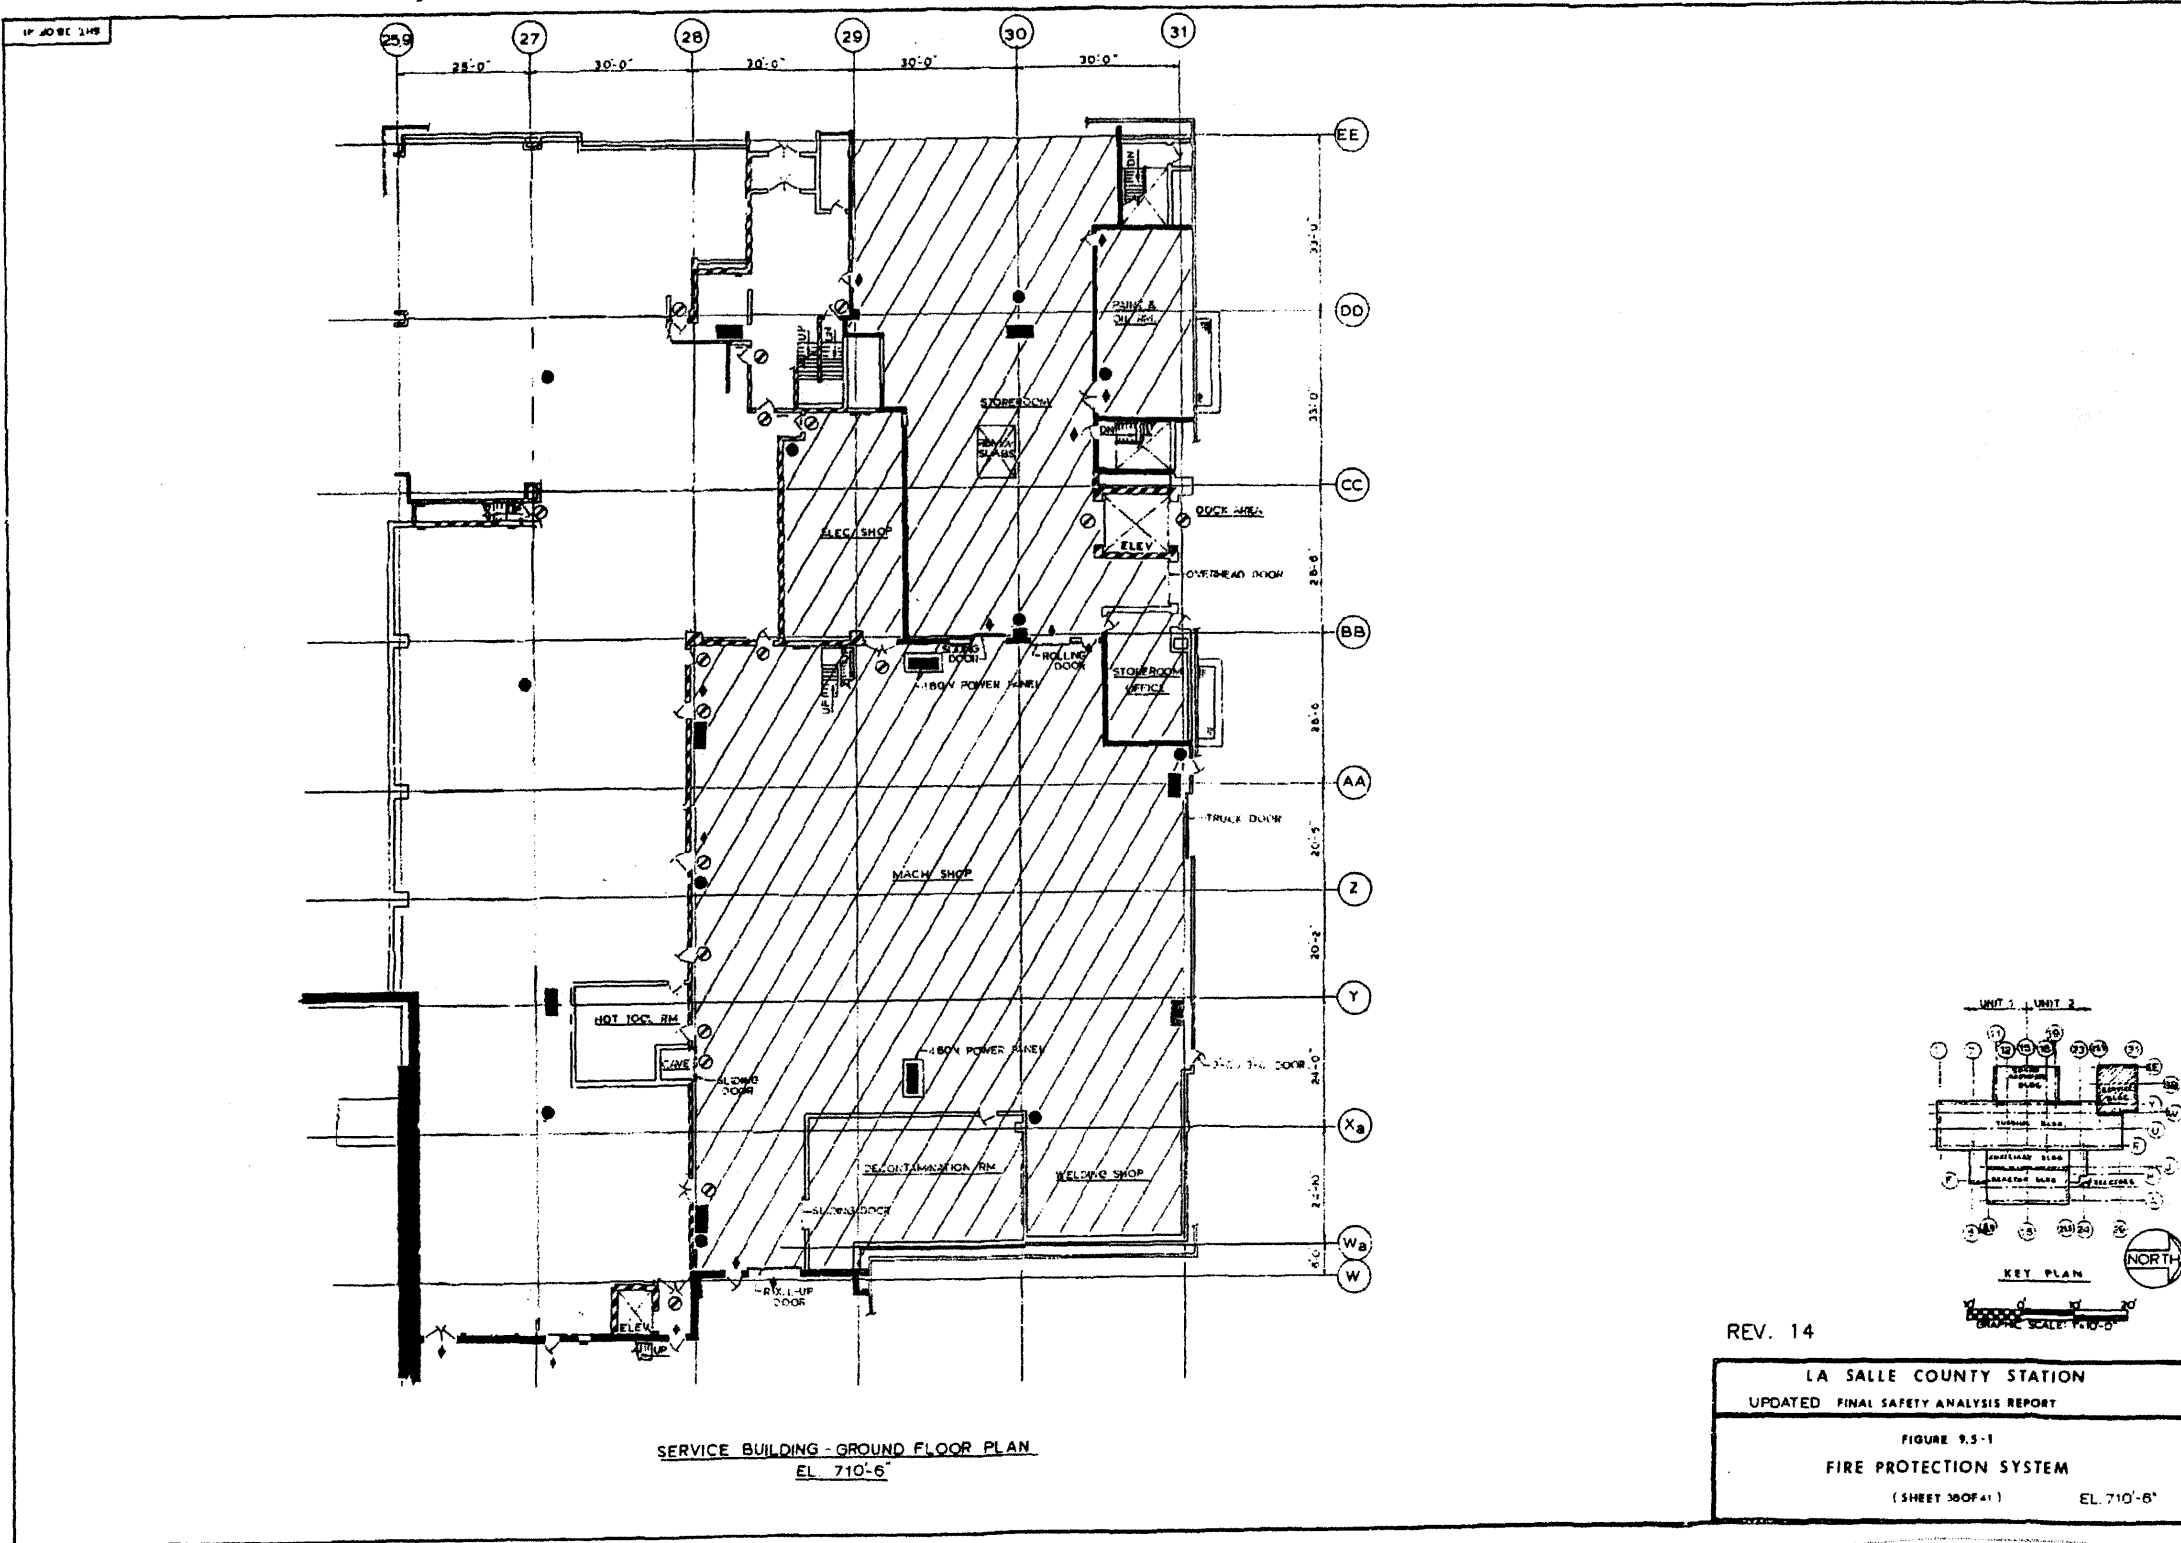

REV. 14, APRIL 2002

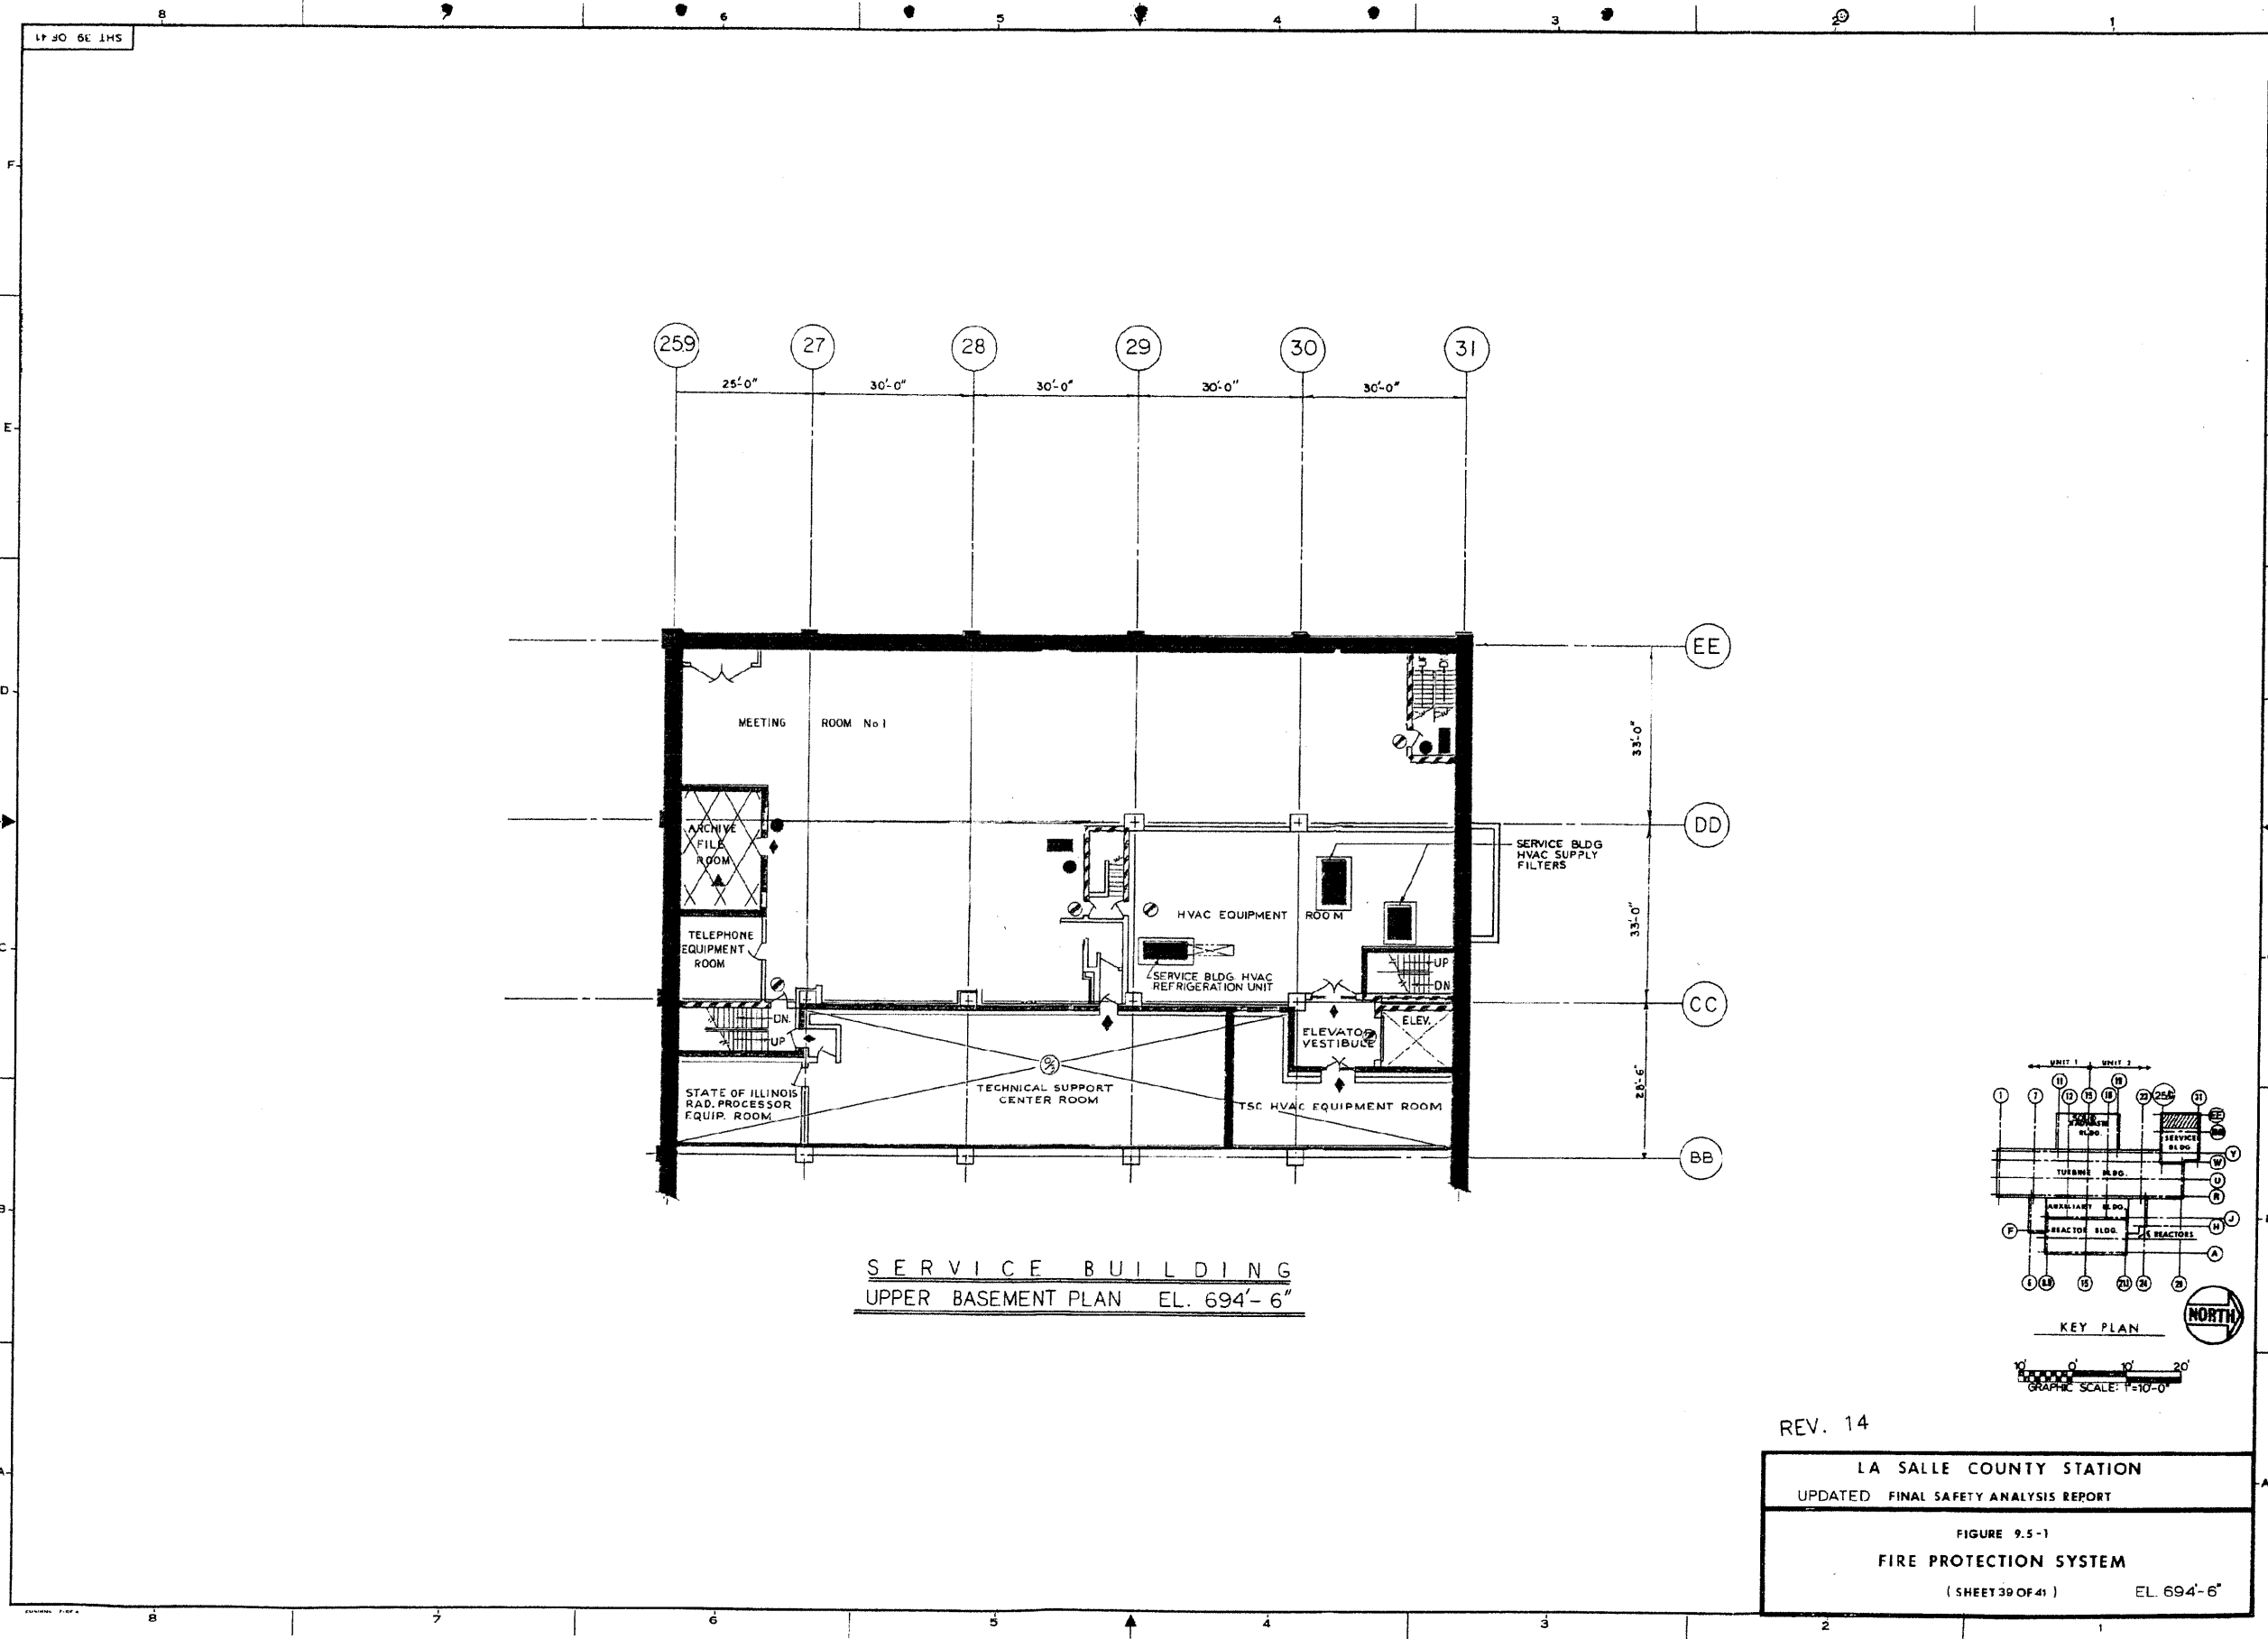

REV. 14

LA SALLE COUNTY STATION
UPDATED FINAL SAFETY ANALYSIS REPORT

FIGURE 9.5-1
FIRE PROTECTION SYSTEM
(SHEET 39 OF 41) EL. 694'-6"