


REVISIONS	
0	DRAWN BY: JLB DATE: 3-16-07 PREPARED BY: WJO DATE: 3-16-07 REVIEWED BY: SRM DATE: 3-19-07
1	ADDED BOUNDARY FLAGS & ADDED CD TO LR - SYSTEMS LEGEND DRAWN BY: JLB DATE: 8-29-07 PREPARED BY: WJI DATE: 8-29-07 REVIEWED BY: SRM DATE: 8-29-07
2	REVISED PIPING UP TO AND INCLUDING MV-32021 AND MV-32022 TO (a)(3), ADDED BOUNDARY FLAG, ADDED MS TO LR LEGEND. DRAWN BY: JLB DATE: 11-30-07 PREPARED BY: WJI DATE: 11-30-07 REVIEWED BY: SRM DATE: 12-11-07

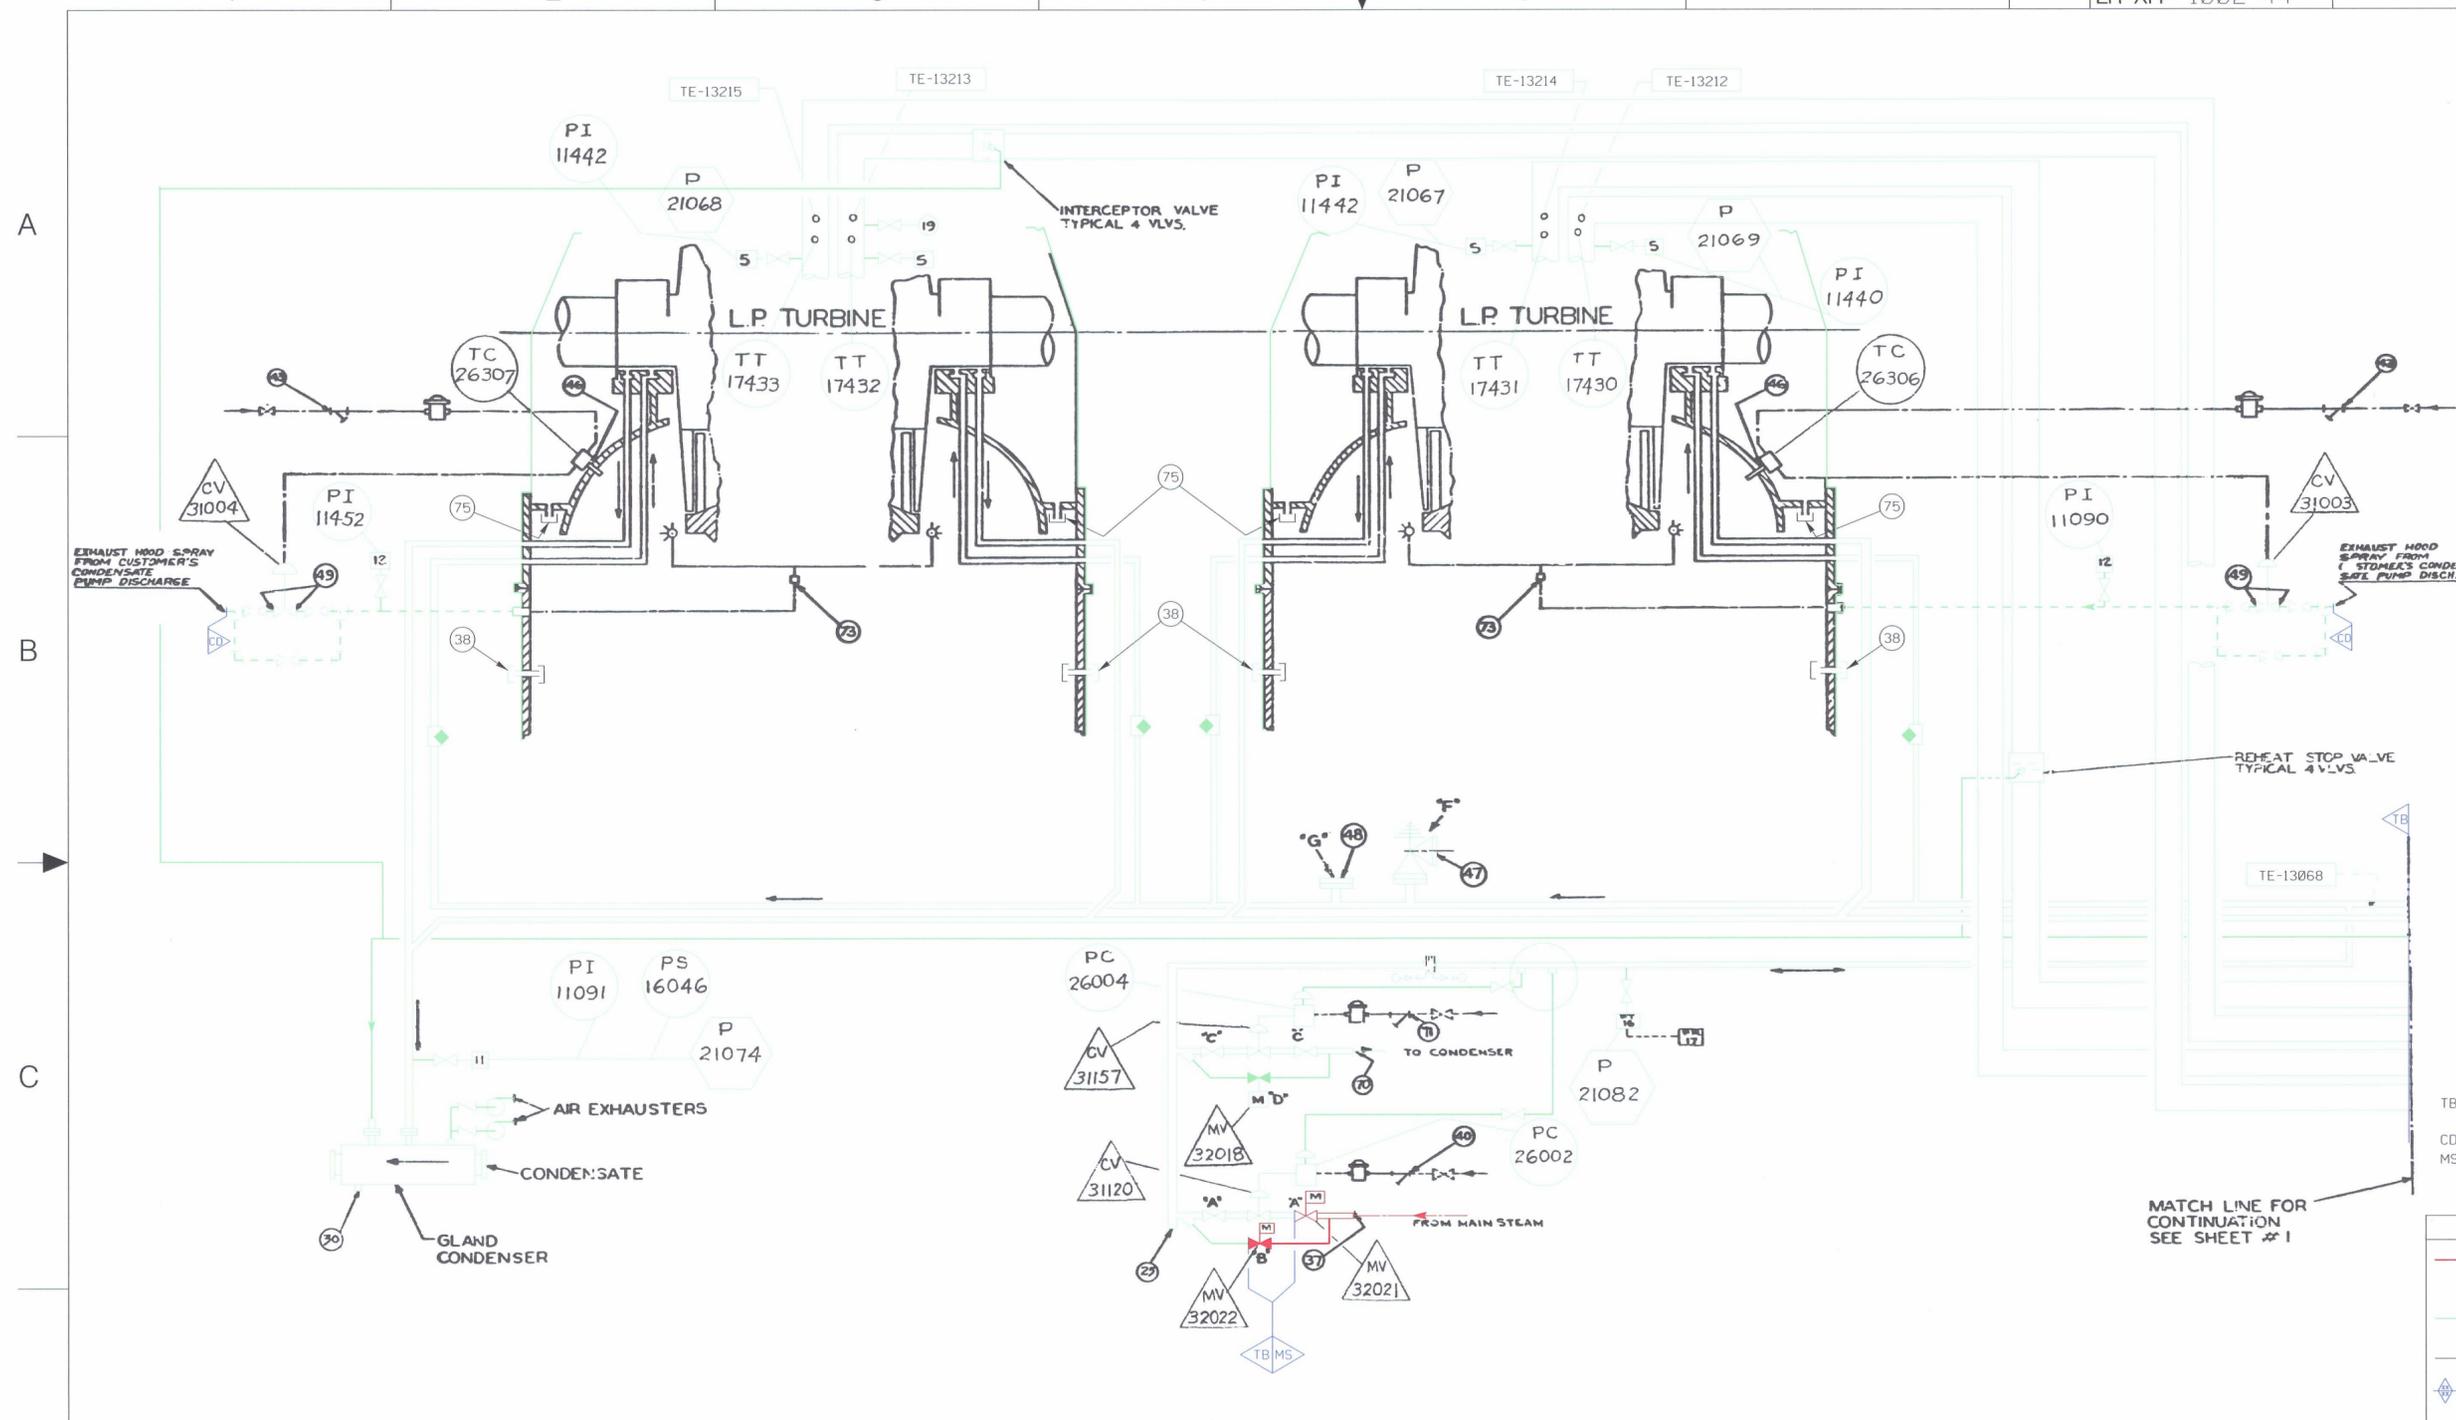

LR - SYSTEMS
TB - TURBINE AND SUPPORT SYSTEMS
CD - CONDENSATE
MS - MAIN STEAM

LR - LEGEND	
—	IN SCOPE FOR LR PER 10 CFR 54.4(a)(1) 10 CFR 54.4(a)(3)
—	IN SCOPE FOR LR PER 10 CFR 54.4(a)(2)
—	OUT OF SCOPE
◆	DENOTES SYSTEM BOUNDARY BREAK

REFERENCE XH-1002-44 REV. C

This map / document is a tool to assist employees in the performance of their jobs. Your personal safety is provided for by using safety practices, procedures and equipment as described in safety training programs, manuals and SPAR's.						
DWN	DATE	SIGNIFICANT NO.	8630	2	M430	1
CHECKED		GROUP	1	2	3	4
PROJECT NO.						
APP'D & CERT.						
FILMED						
NORTHERN STATES POWER COMPANY		SCALE	NONE	REV	2	
PRAIRIE ISLAND NUCLEAR GENERATING PLANT RED WING, MINNESOTA		LR-XH-1002-44				

WESTINGHOUSE DWG# 719J856