


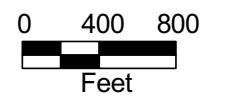
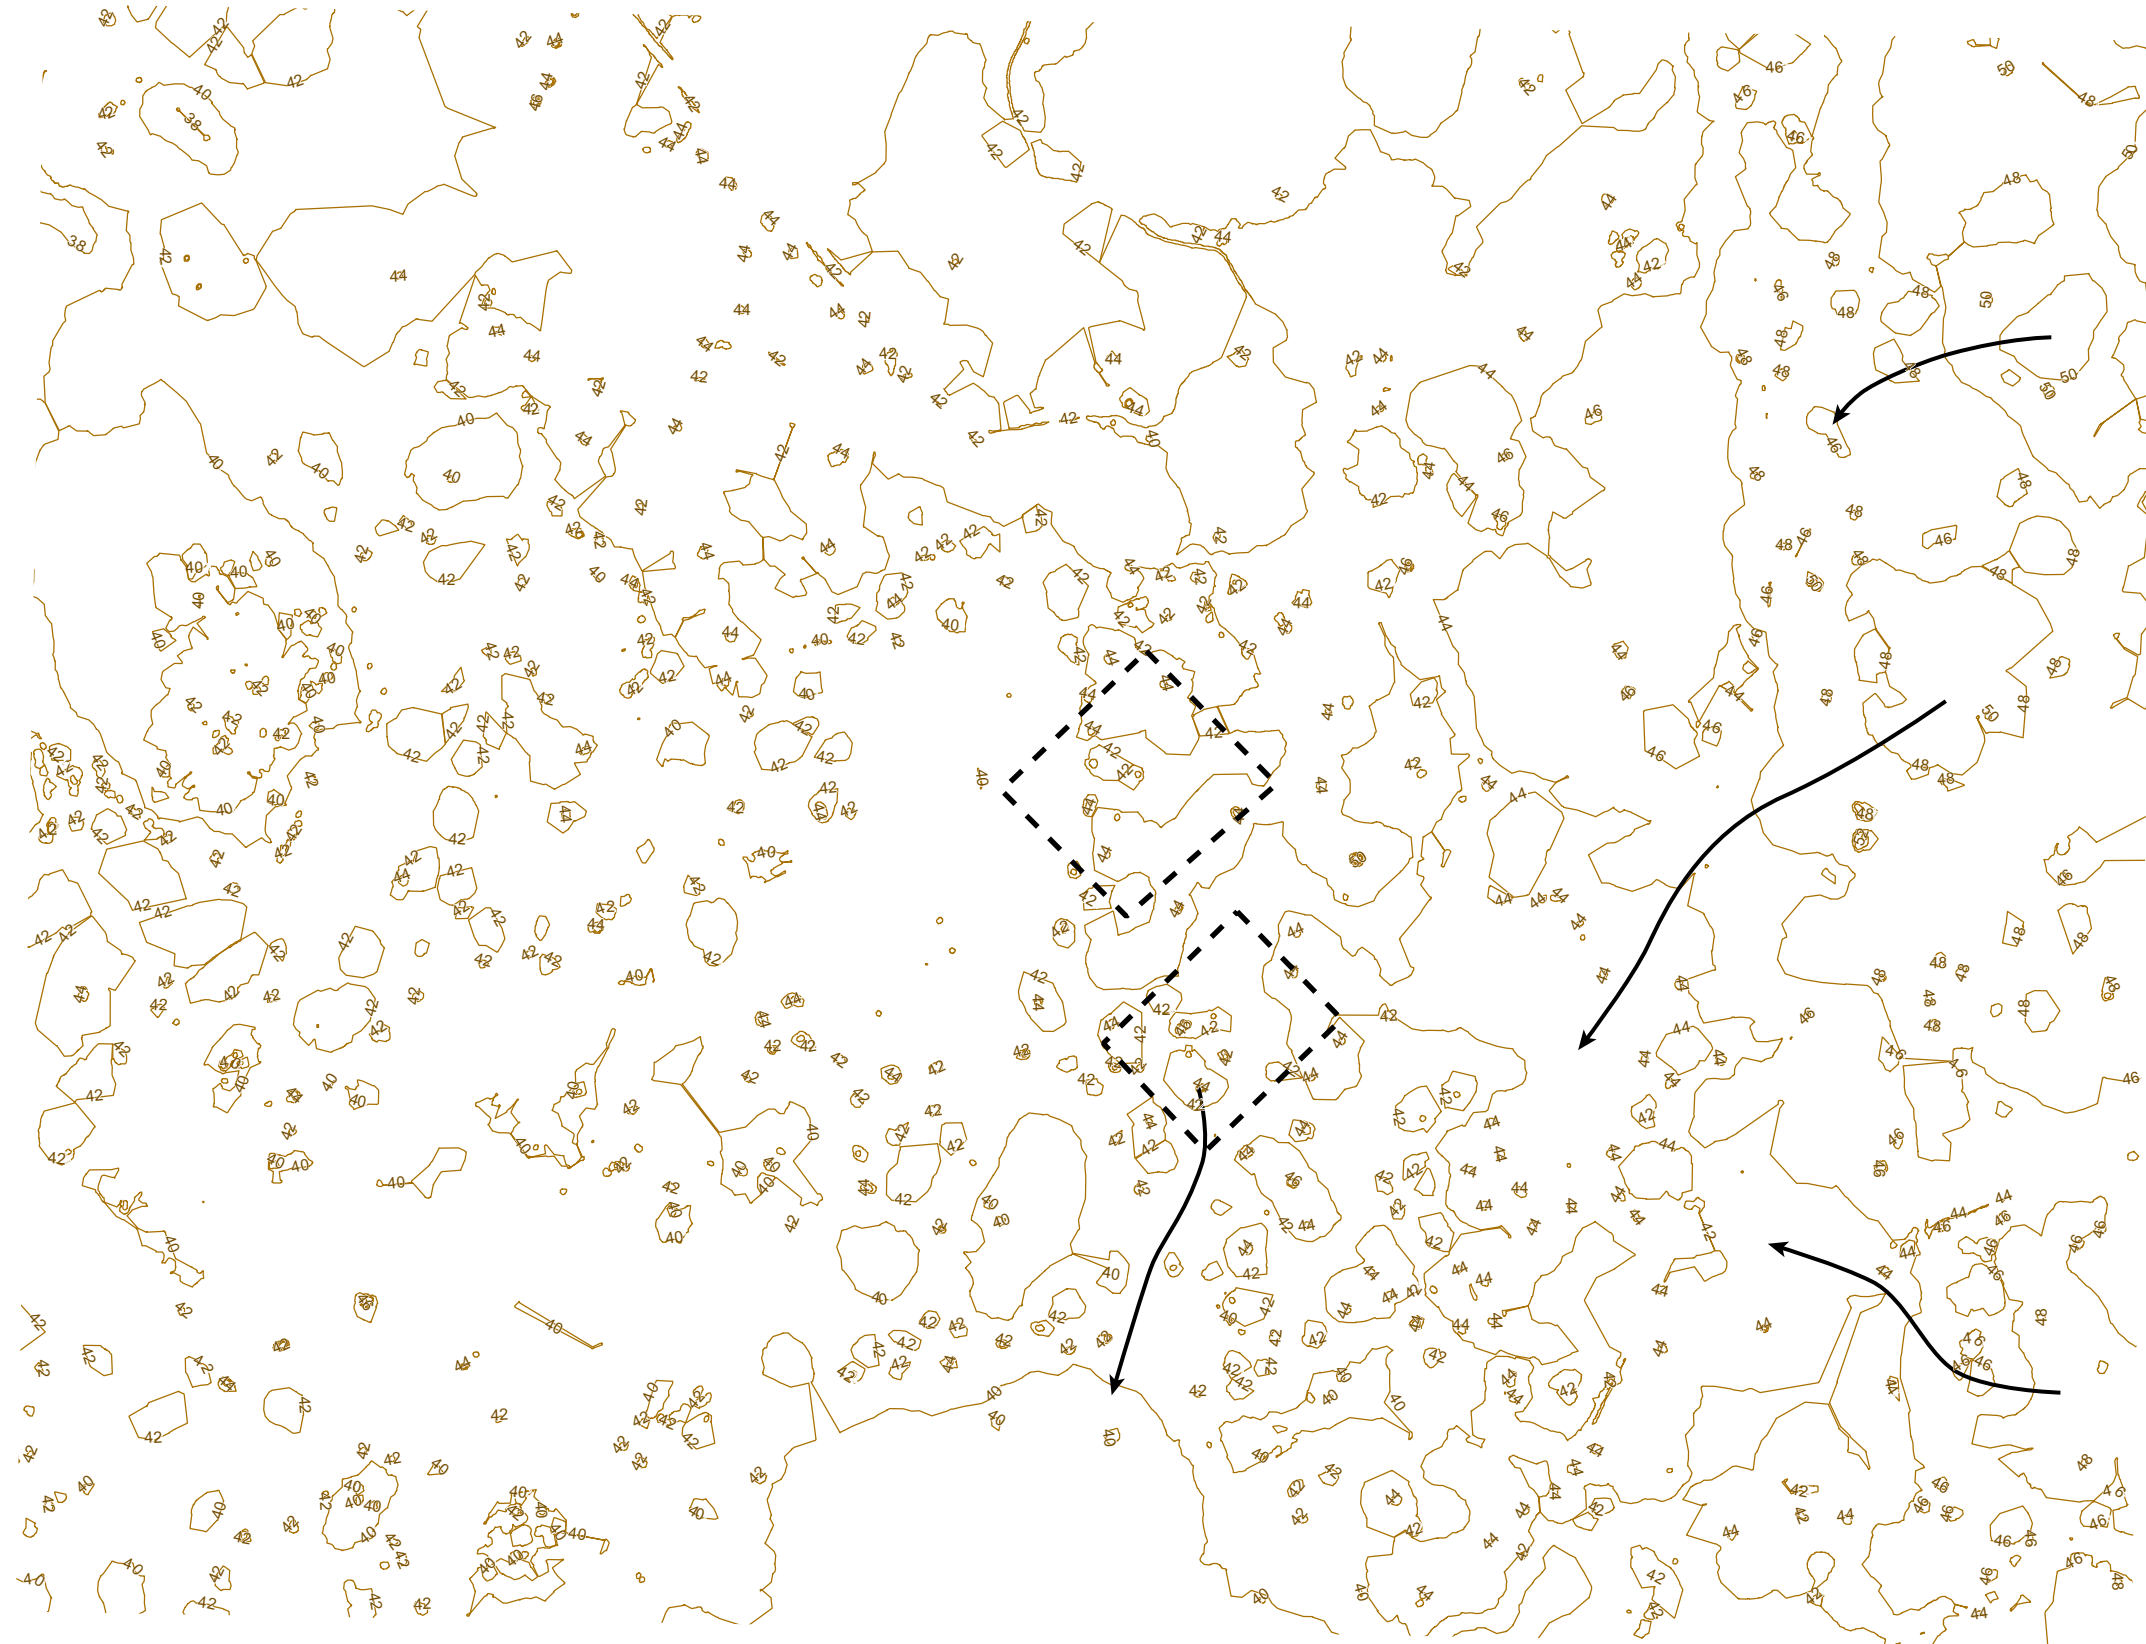




LEGEND

-  Direction of Pre-construction Surface Water Flow
-  Footprint of LNP 1 and LNP 2
-  Pre-Construction Contours



Progress Energy Florida
Levy Nuclear Plant
Units 1 and 2
Part 2, Final Safety Analysis Report

Site Drainage Map of
Pre-Construction Conditions
FIGURE 2.4.1-204