


### SECTION A-A (FROM FIGURE 2.5.4.5-201A)

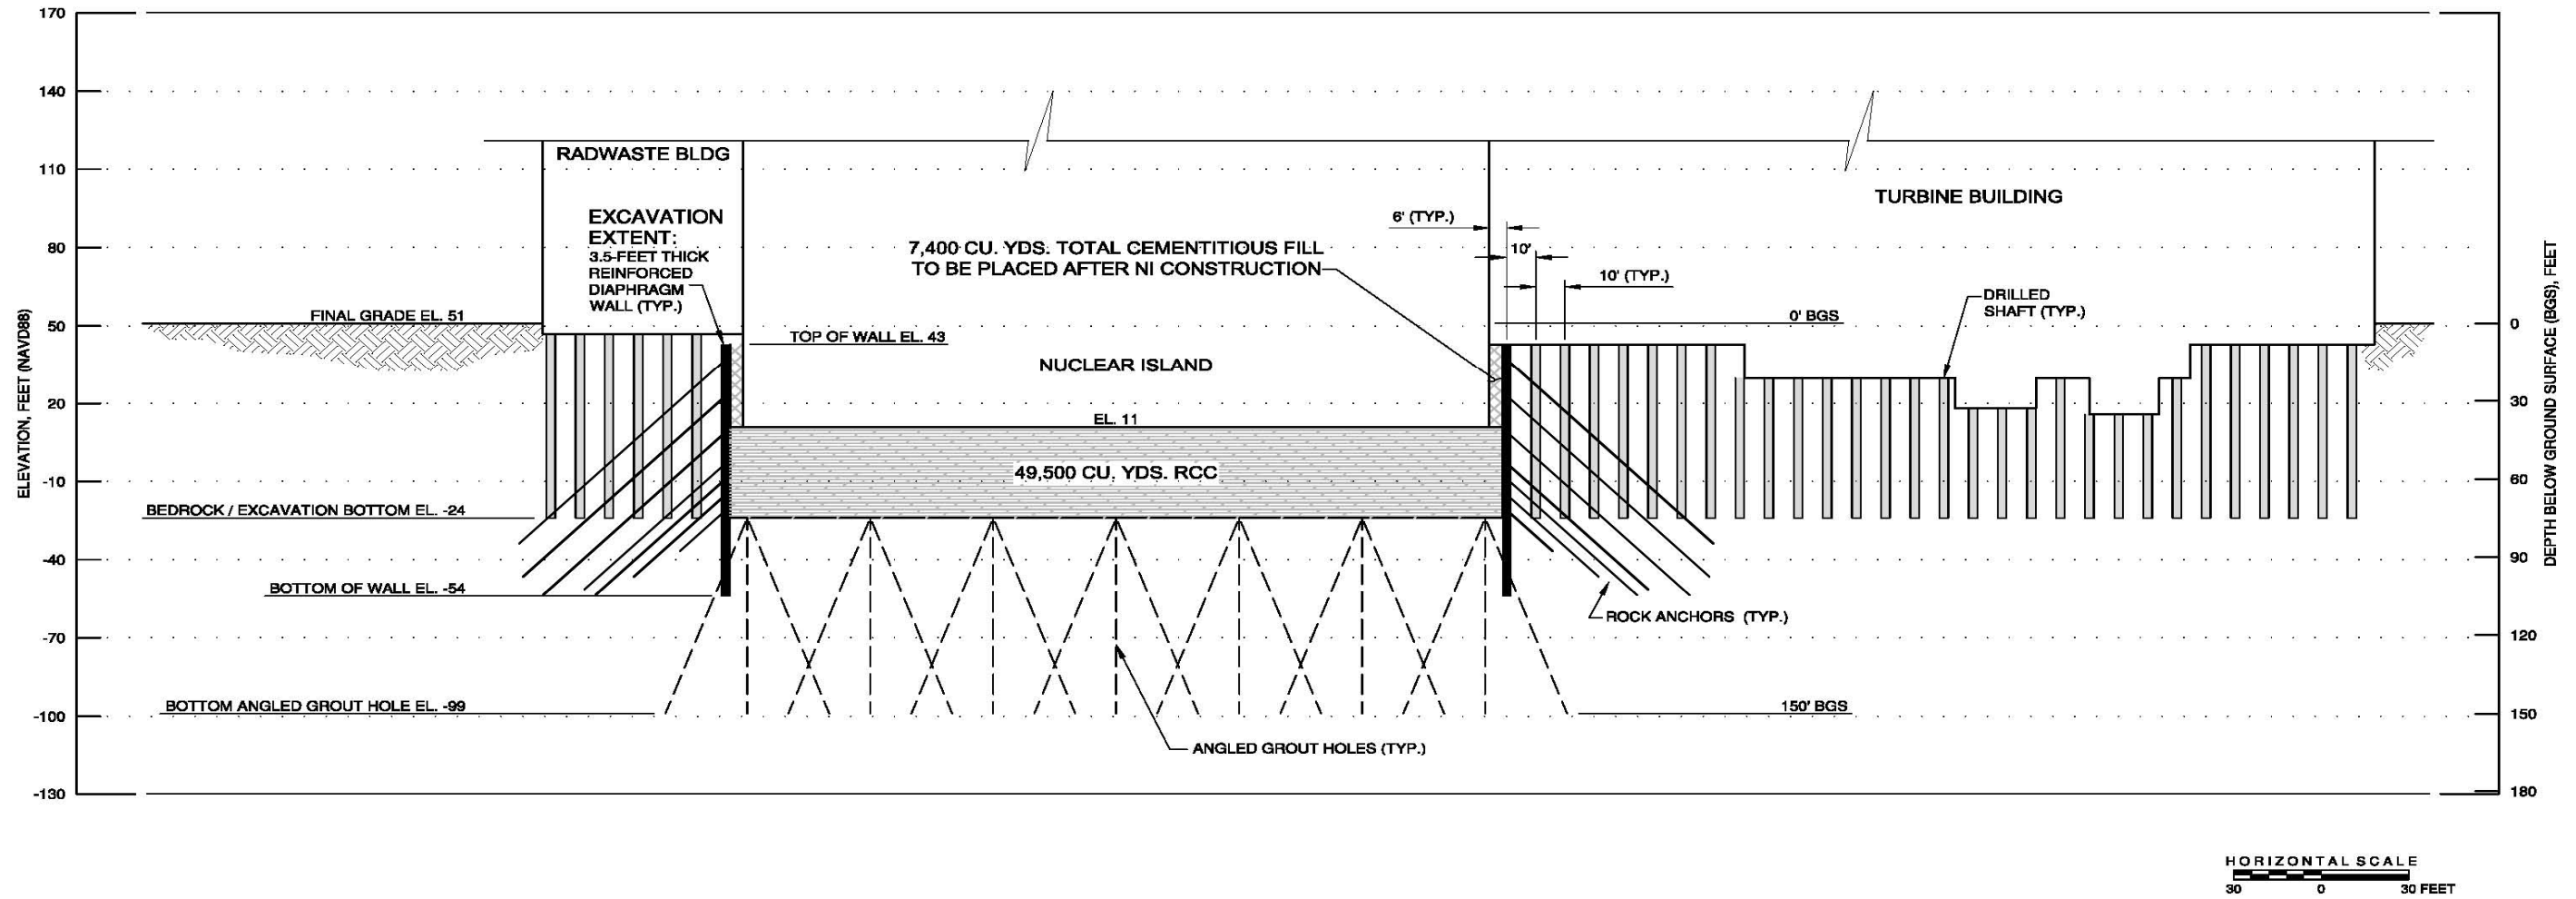

**Note:**  
 This Figure presents a conceptual design that was developed for COL Application. Detailed design will be completed prior to construction, and the dimensions and quantities shown herein are subject to change at that time.

Progress Energy Florida <b>Levy Nuclear Plant</b> Units 1 and 2 Part 2, Final Safety Analysis Report
LNP 1 Nuclear Island Excavation Limits Plant South to Plant North Cross Section FIGURE 2.5.4.5-201B
Rev 0