



Existing CPNPP Transmission Lines
FIGURE 3.7-1 (Sheet 1 of 3)

Rev 0

COMANCHE PEAK NUCLEAR POWER PLANT
UNITS 3 AND 4

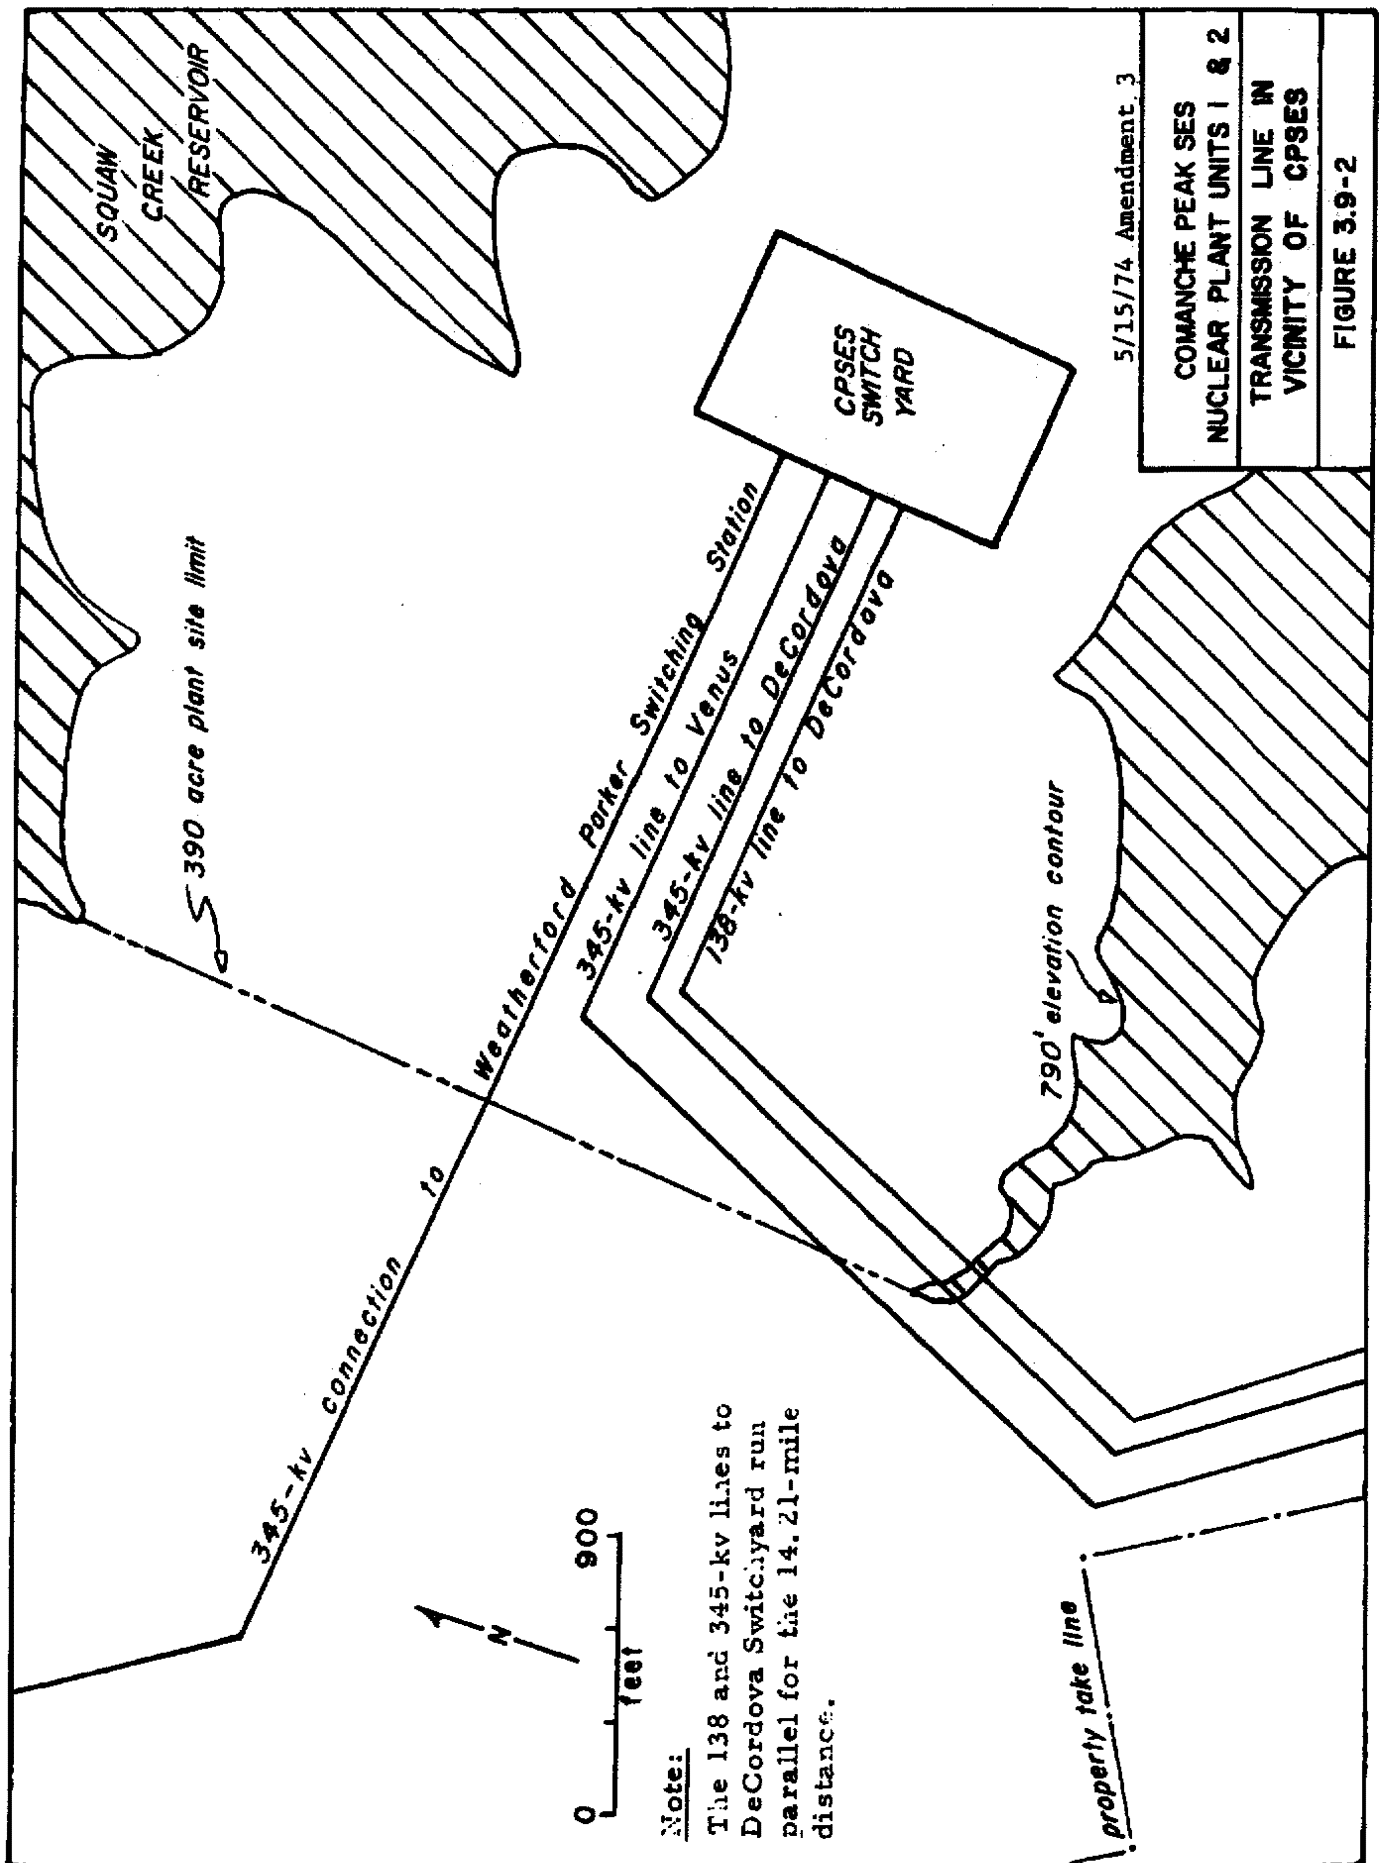

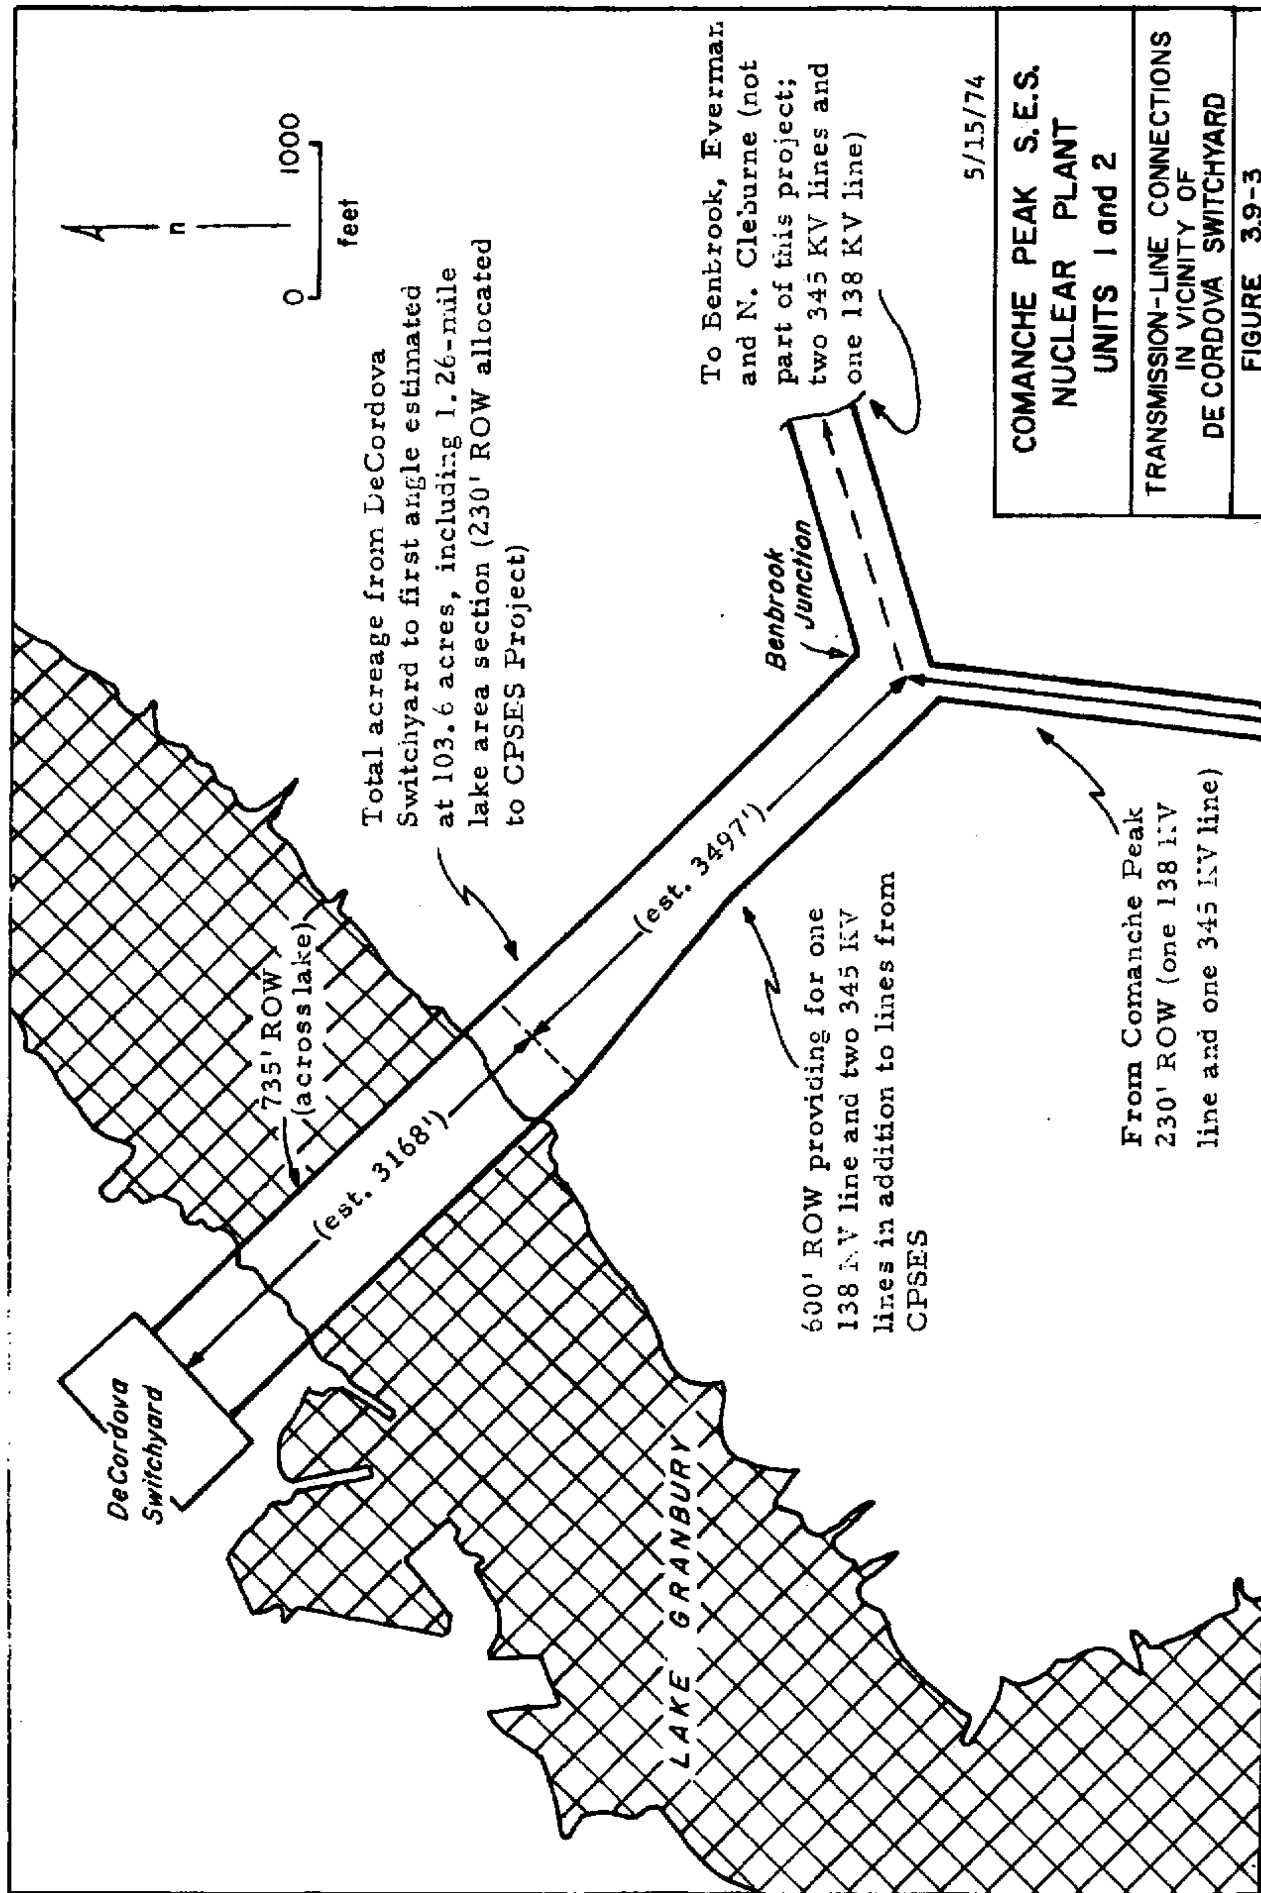

5/15/74

COMANCHE PEAK S.E.S.
NUCLEAR PLANT
UNITS 1 and 2

TRANSMISSION-LINE CONNECTIONS
IN VICINITY OF
DE CORDOVA SWITCHYARD

FIGURE 3.9-3

Amendment 3