



**PRELIMINARY**  
 NOTES:  
 1. INITIAL RELEASE FOR PHASE 1A  
 CONCEPTUAL ENGINEERING  
 2. NOT FOR CONSTRUCTION

**WILLIAM STATES LEE III  
 NUCLEAR STATION UNITS 1 & 2**  
 WWS Underground Piping Plan

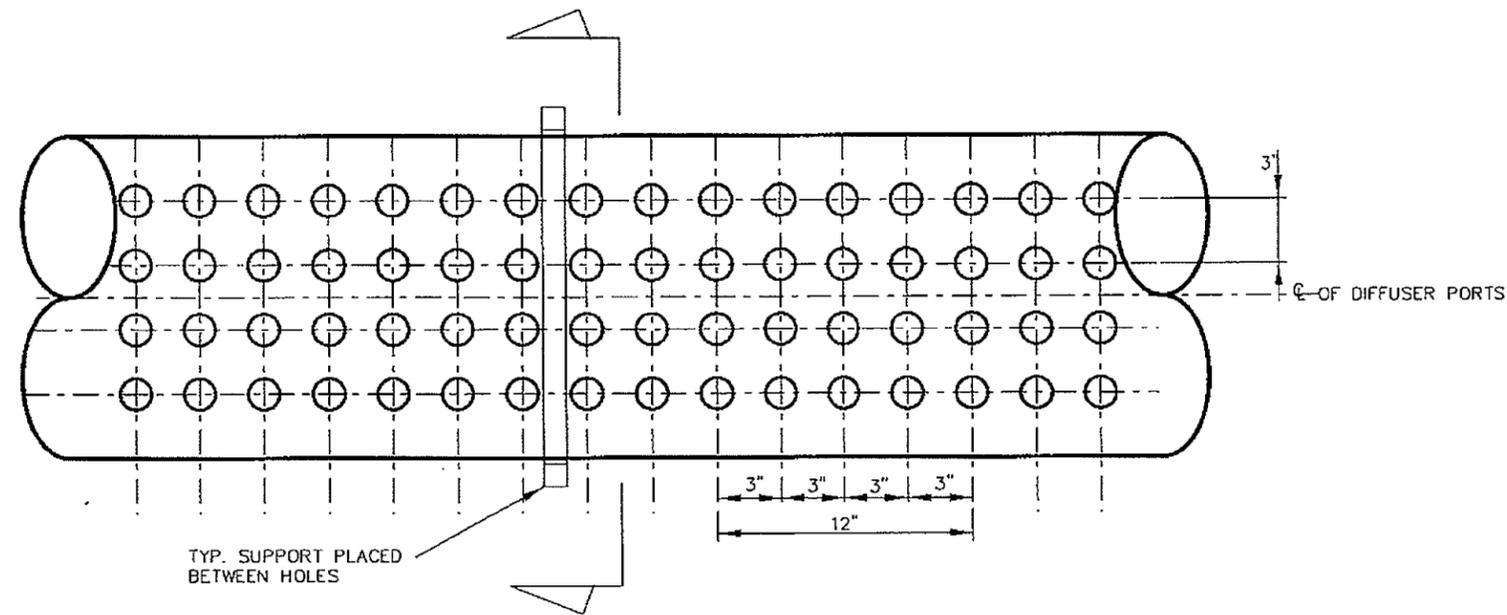

**DIFFUSER DETAIL**  
 36" DIA. PIPE WITH  
 16 - 1" DIA. HOLES PER FT.  
 OVER A 65FT. LENGTH  
 PROVIDES A TOTAL OF 1040 HOLES

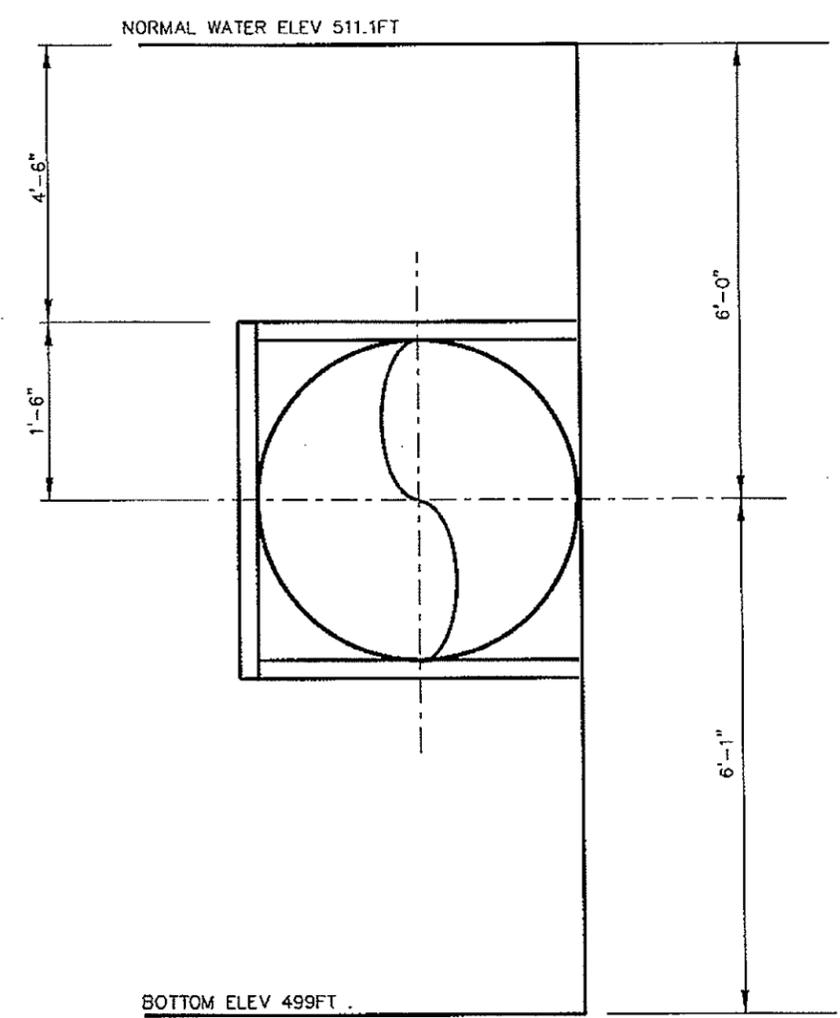

SECTION

WILLIAM STATES LEE III  
 NUCLEAR STATION UNITS 1 & 2

Blowdown Diffuser Detail

FIGURE 5.3-4  
 (Sheet 2 of 2)

Rev 0