


8/15

LOWER DRYWELL/SANDBED REGION DETAIL C

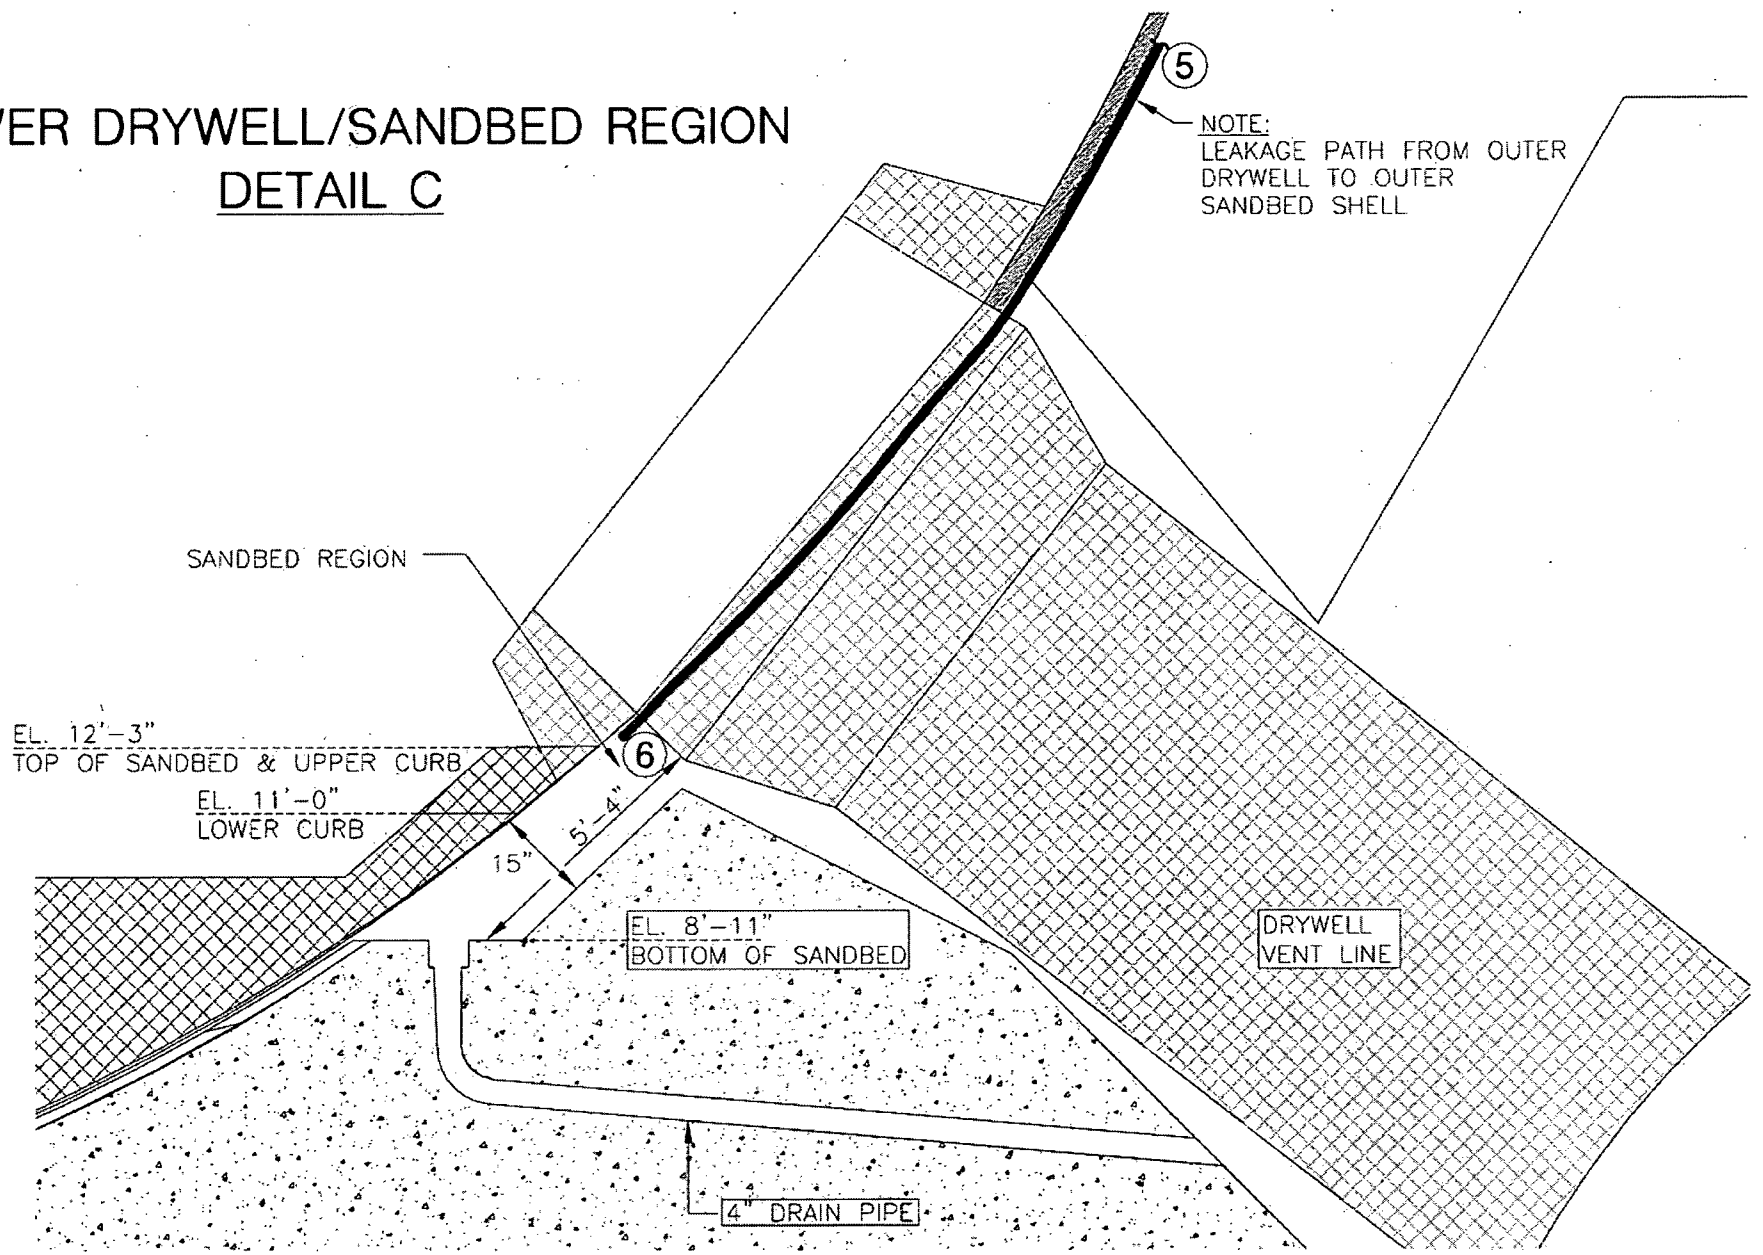

NOTE:
LEAKAGE PATH FROM OUTER
DRYWELL TO OUTER
SANDBED SHELL

SANDBED REGION

EL. 12'-3"
TOP OF SANDBED & UPPER CURB
EL. 11'-0"
LOWER CURB

EL. 8'-11"
BOTTOM OF SANDBED

4" DRAIN PIPE

DRYWELL
VENT LINE

6

5