


Figure 2.1.3-1—Nuclear Auxiliary Building Location

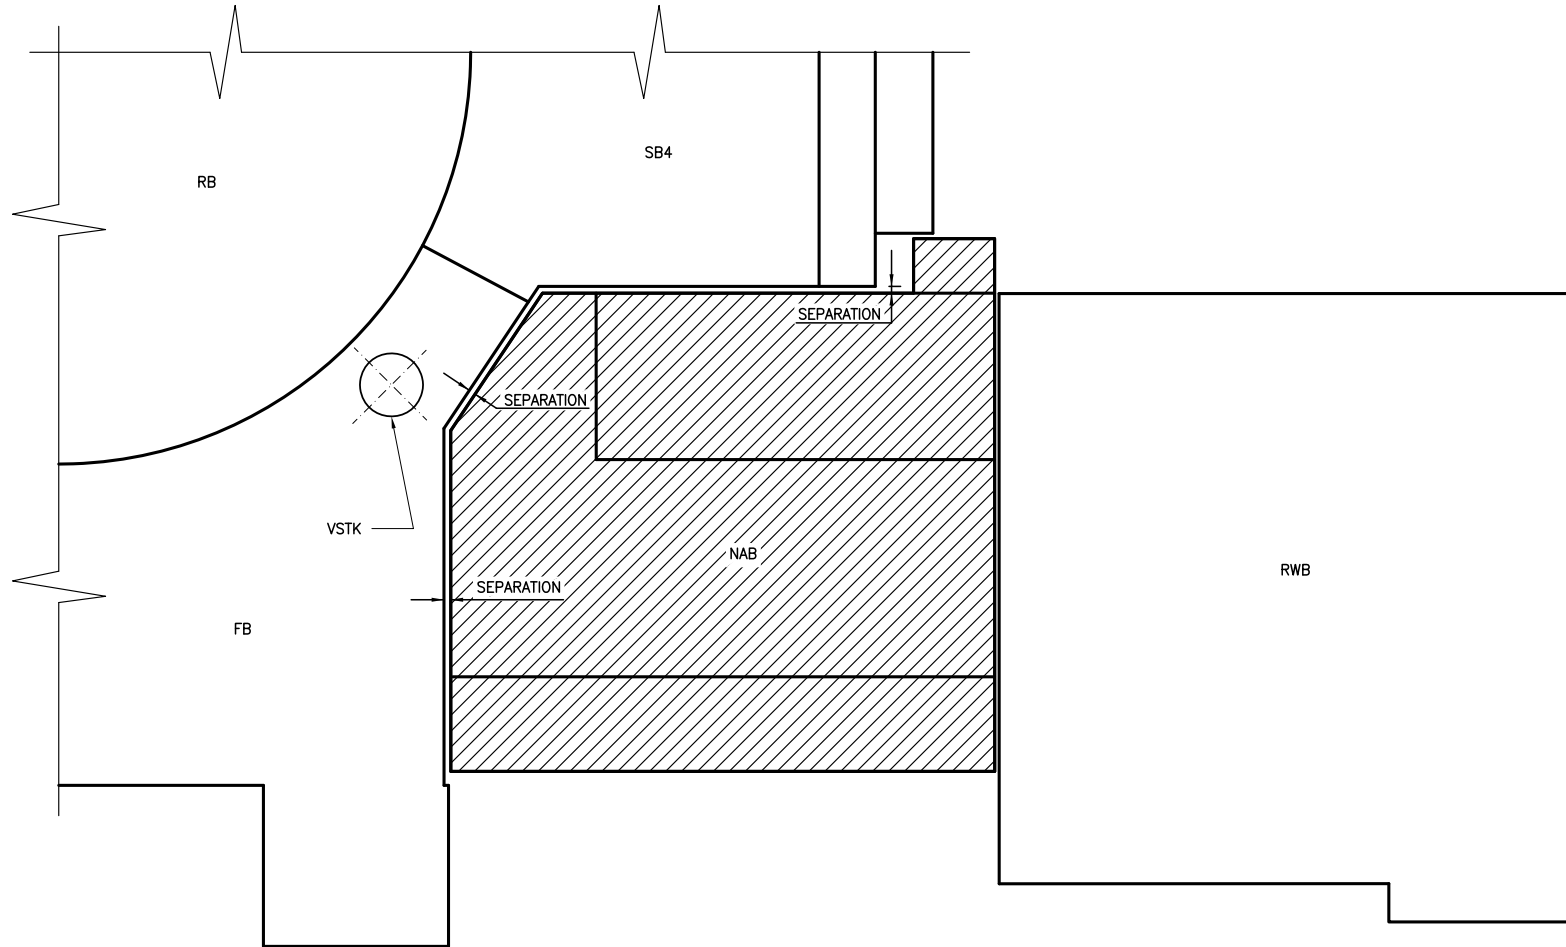

REV 001
UK6001 T1