
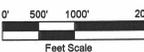


WAMSUTTER - CROOKS GAP ROAD

SOONER ROAD

SITE ACCESS ROAD

SITE ACCESS ROAD

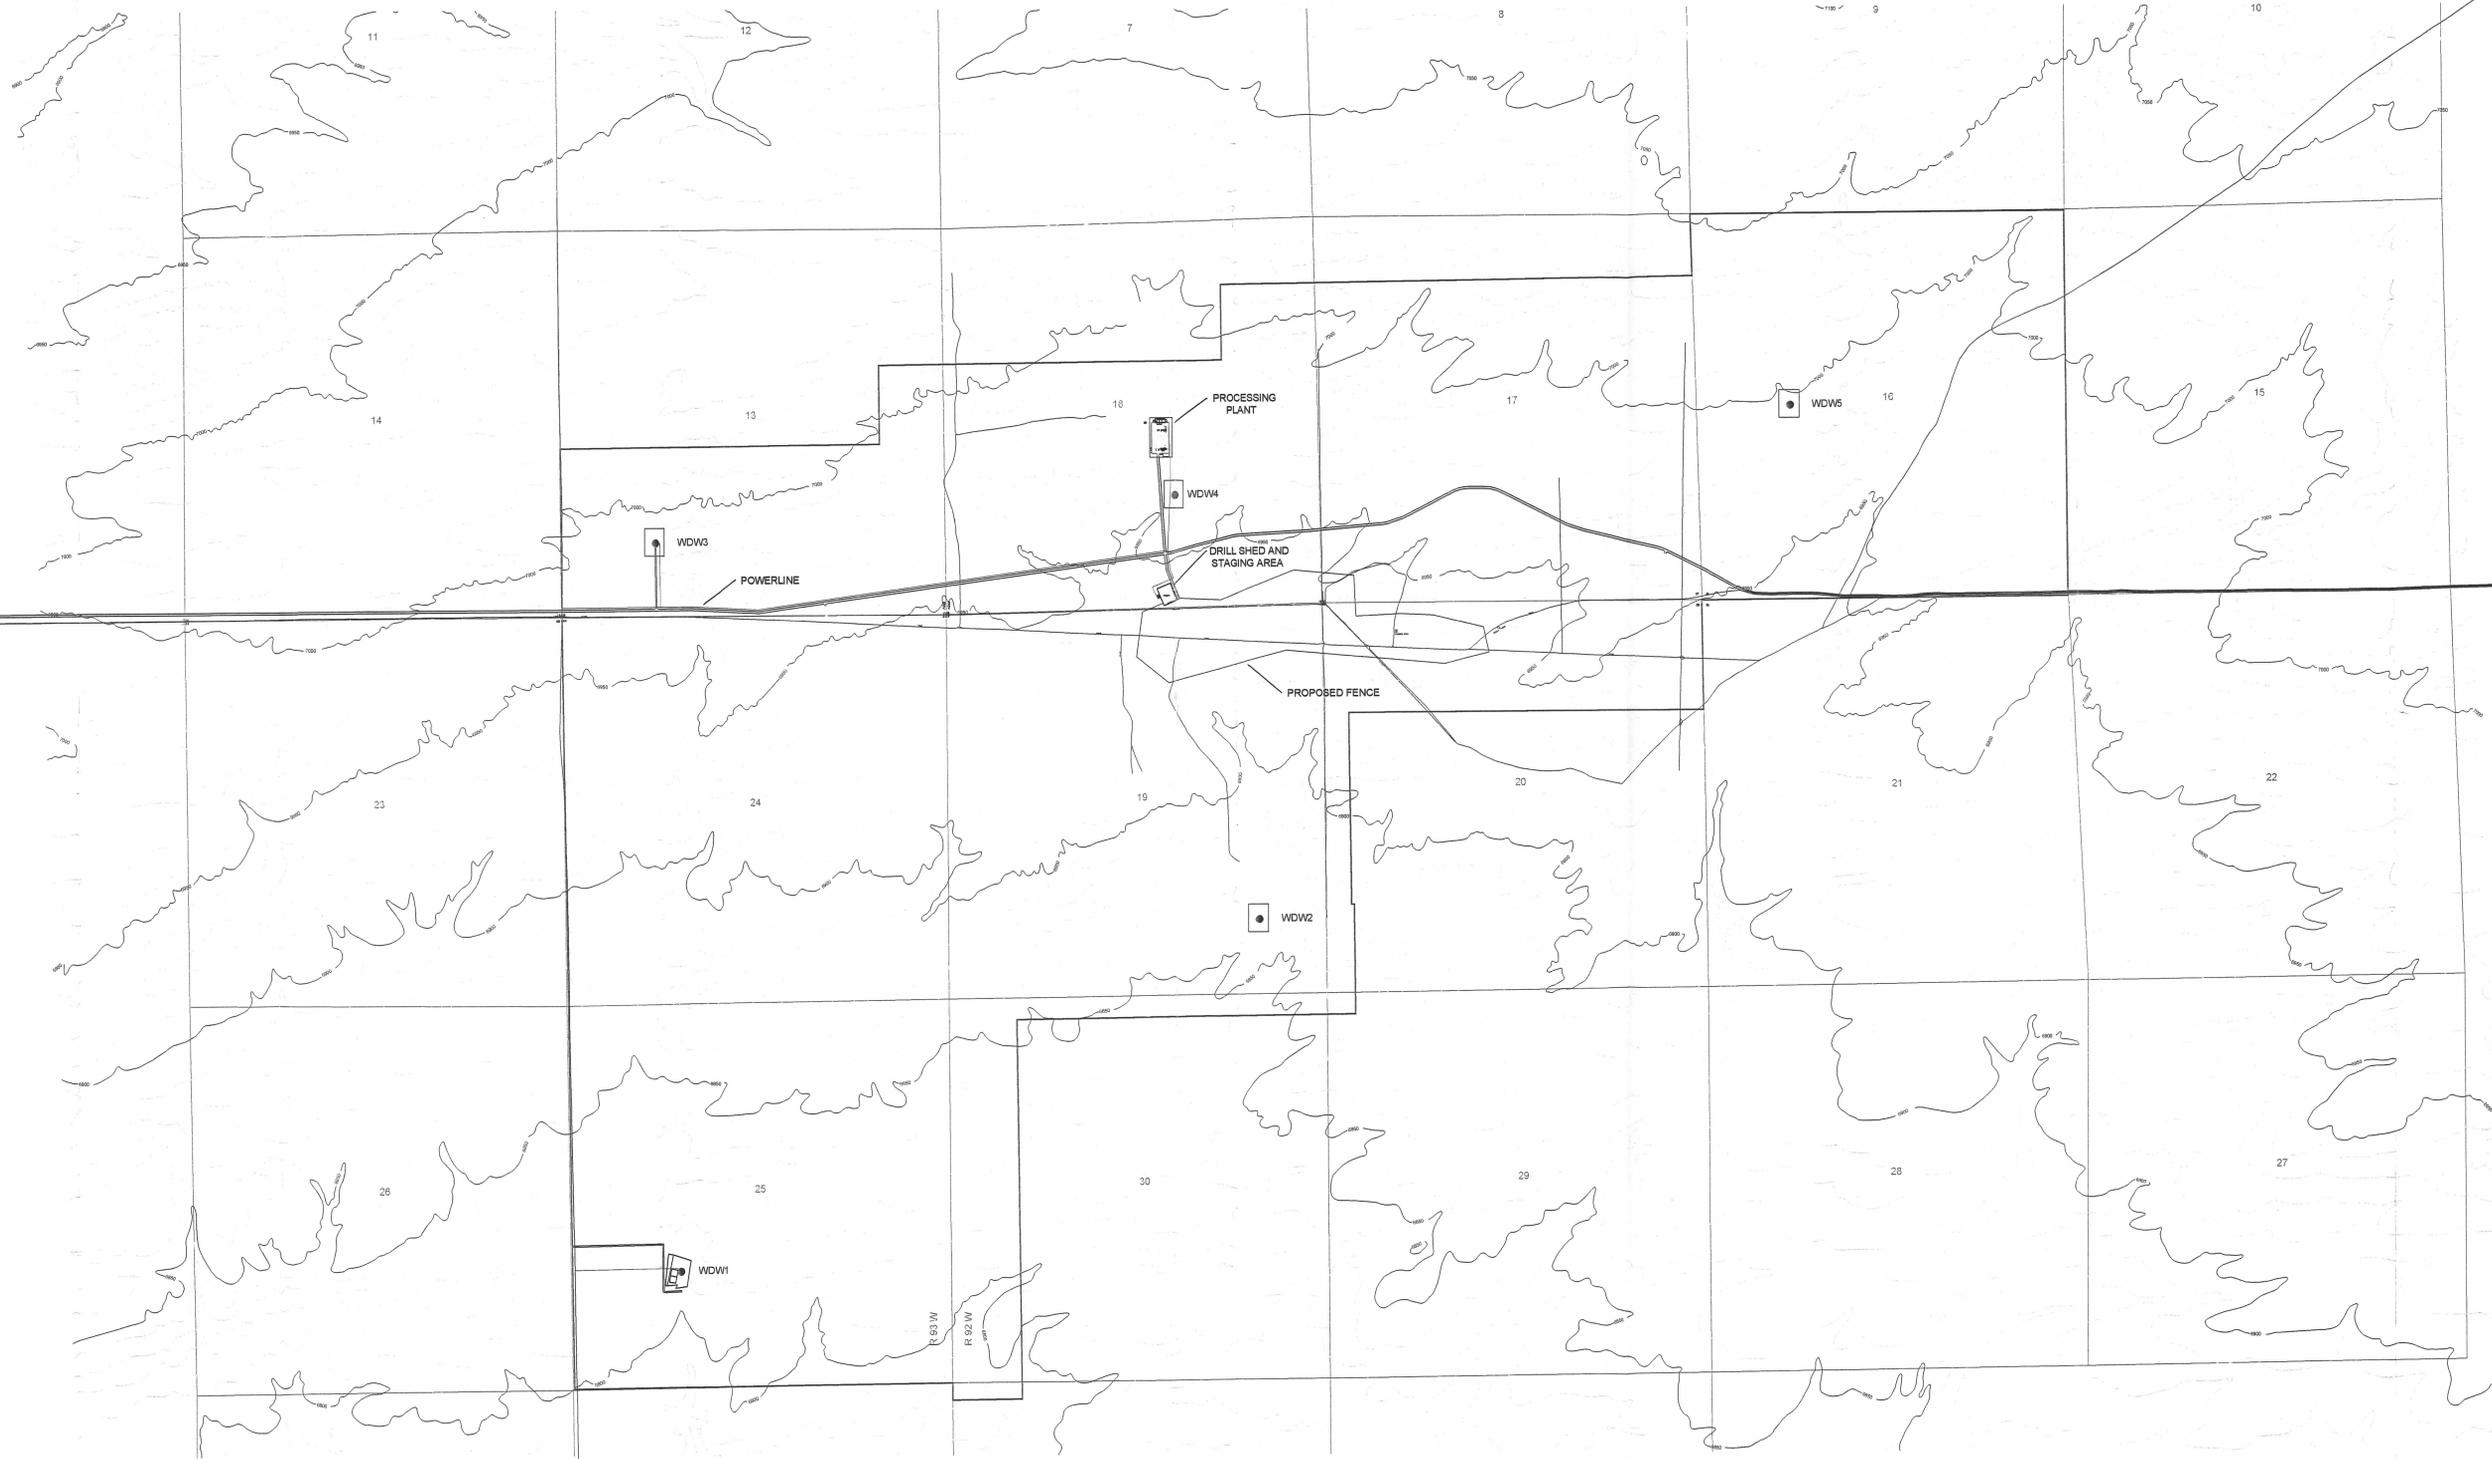

- POWERLINE
- PERMIT BOUNDARY
- PROPOSED DISPOSAL WELL
- FENCE
- MAIN ACCESS ROAD



Lost Creek ISR, LLC
Littleton, Colorado USA

FIGURE EX-2
Project Layout
 Lost Creek Permit Area *D-02X*
 Issued For: NRC EX 1.0 Drawn By: SMH
 Issued / Revised: 6.23.2009
 Dwg No. NRC EX 1.0 FIG EX-2 6.26.09 SMH